

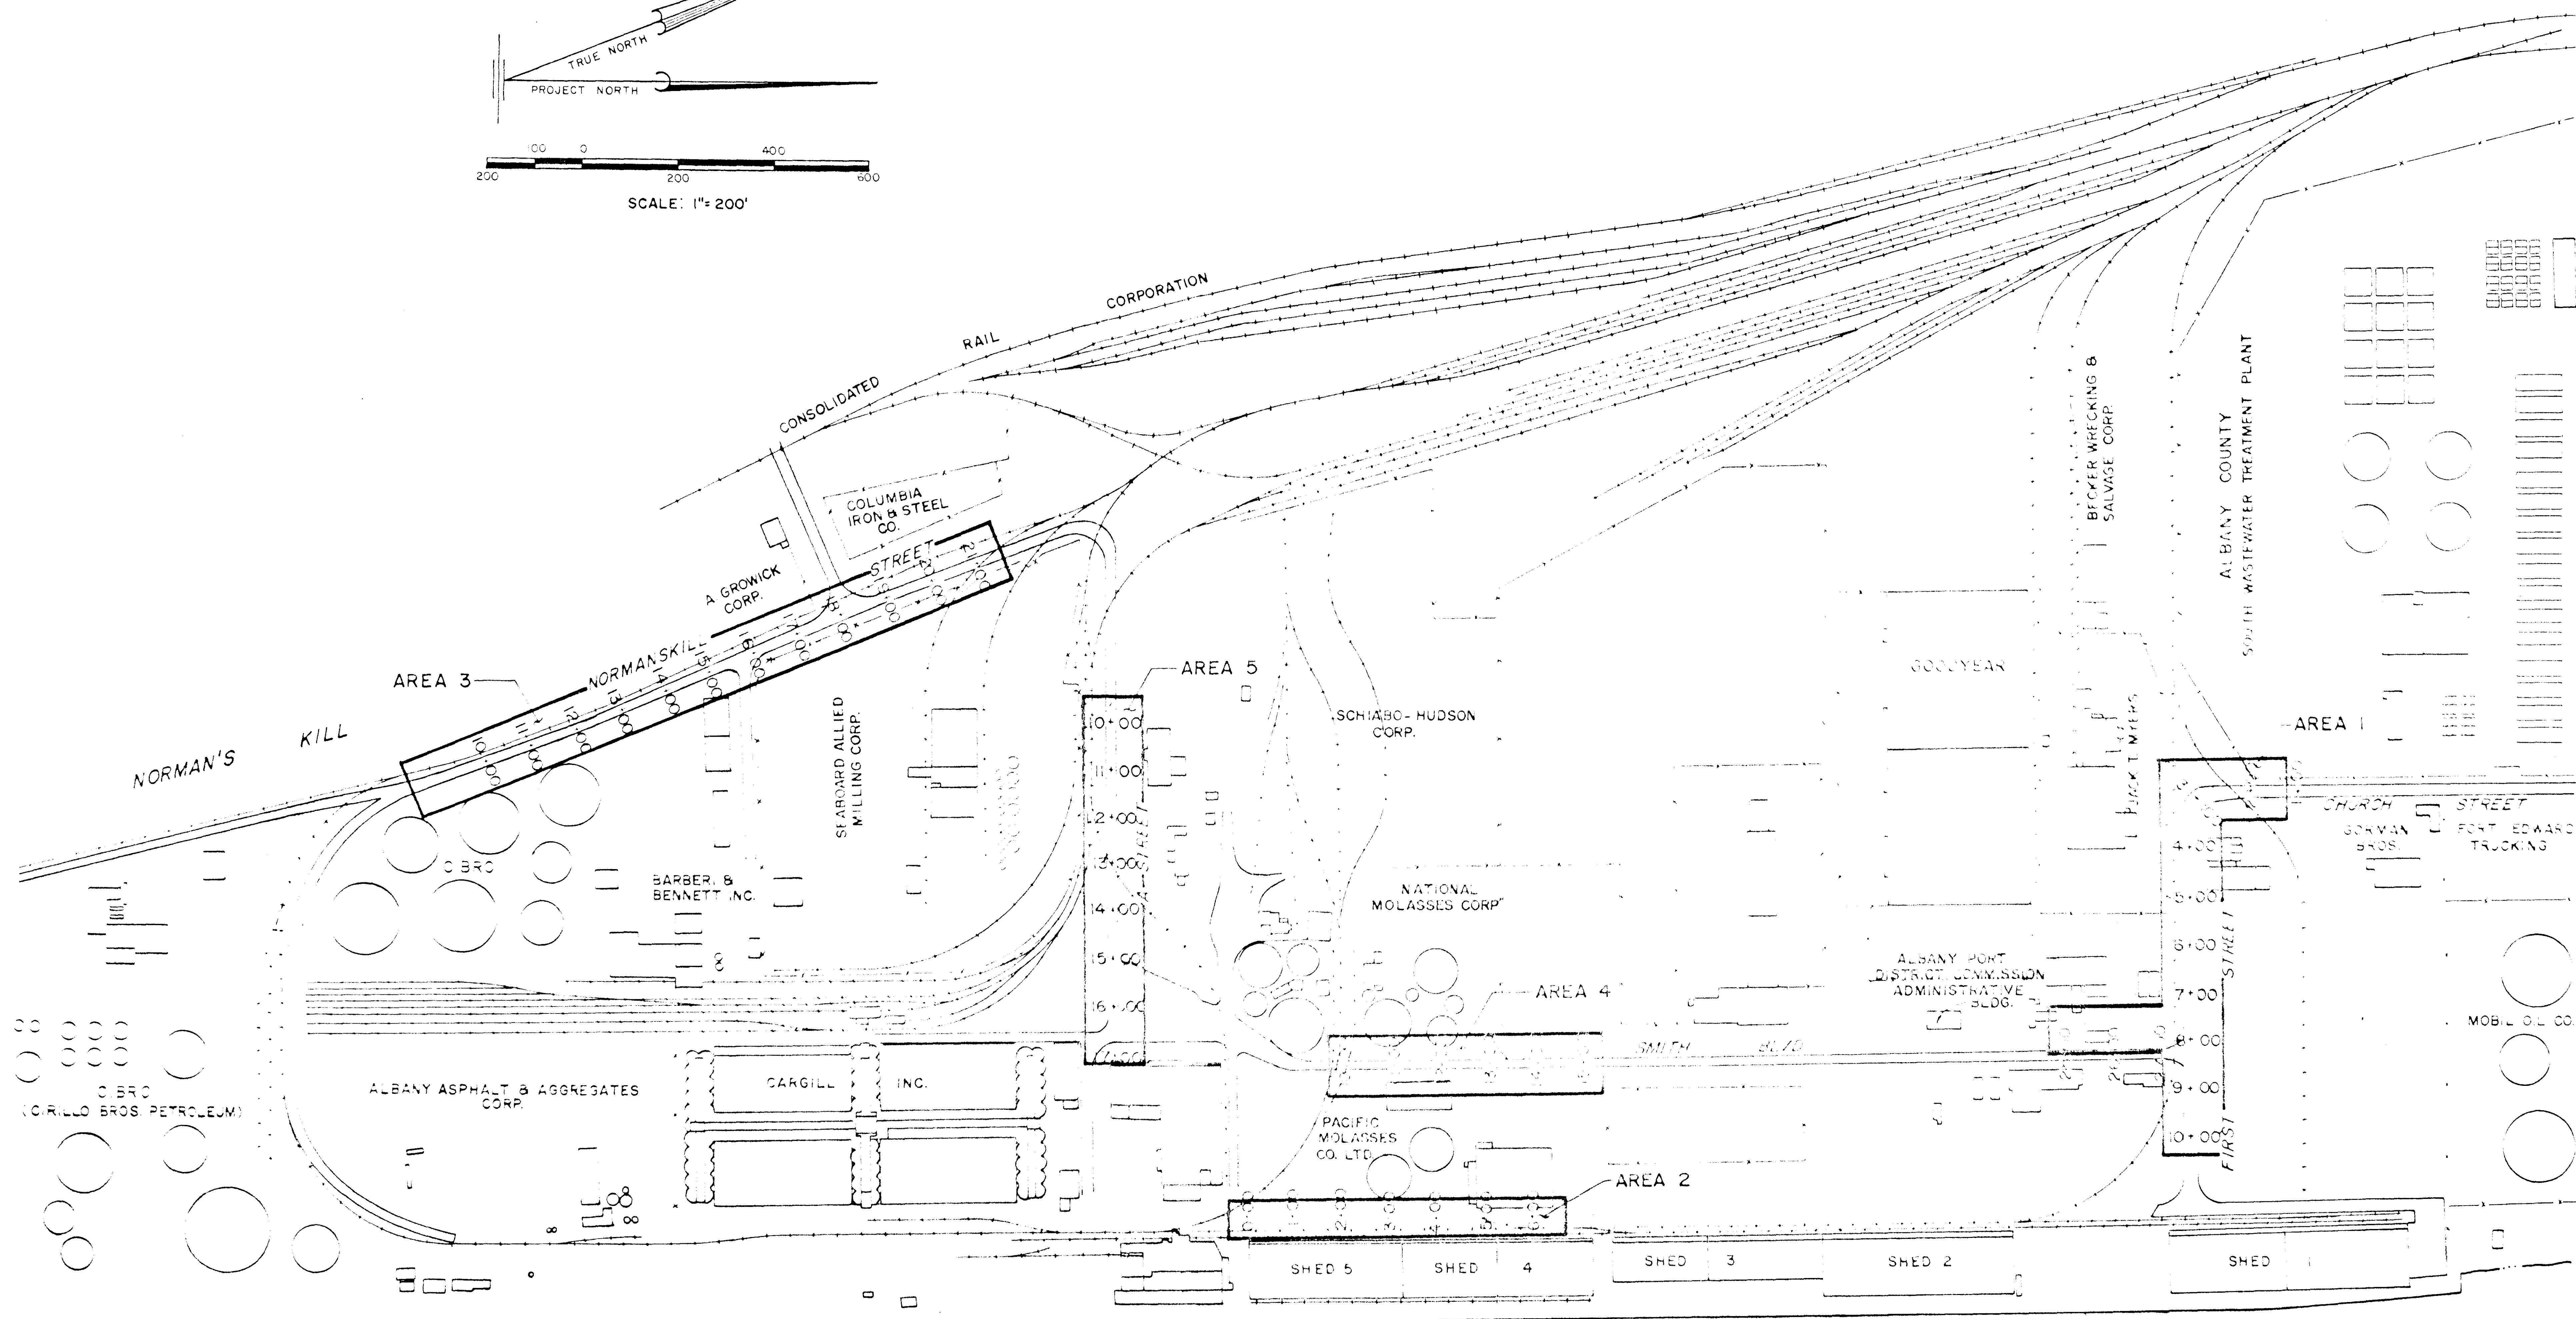
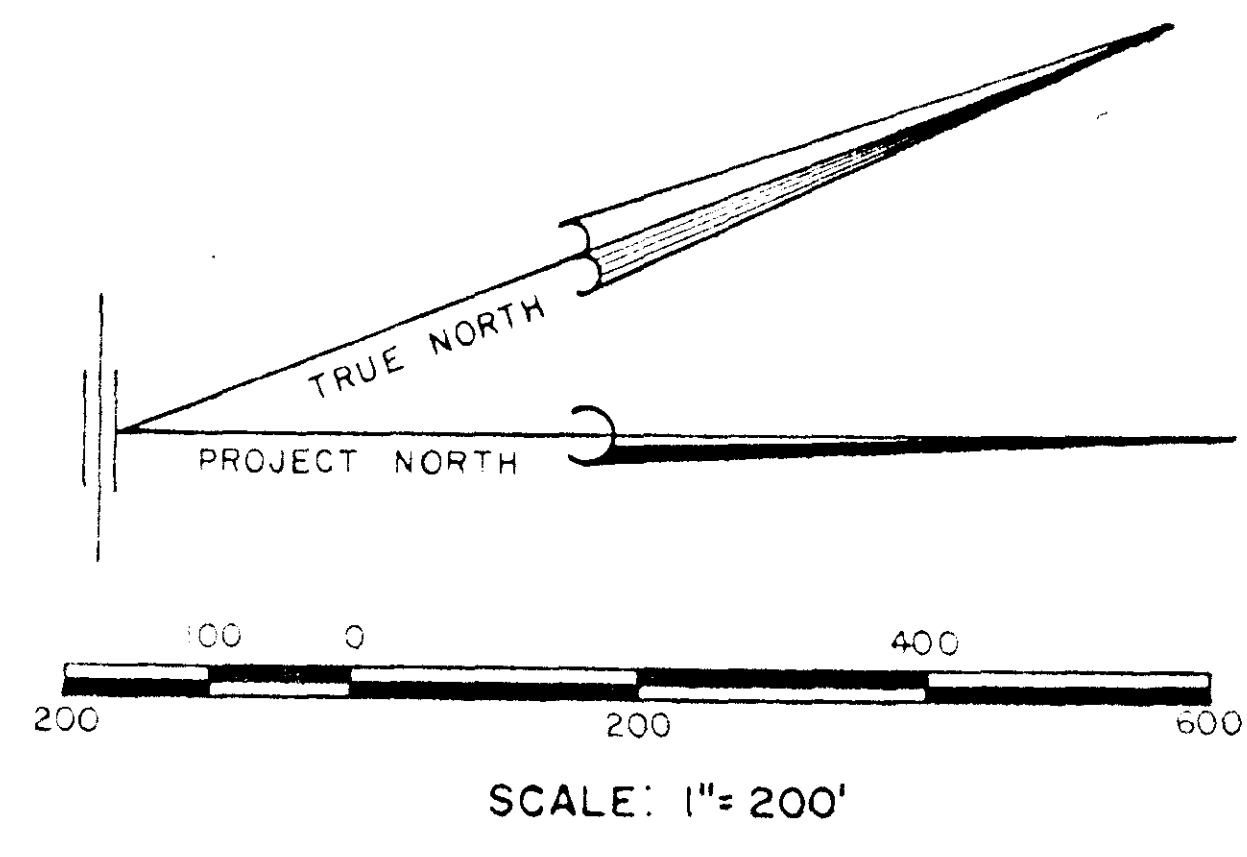


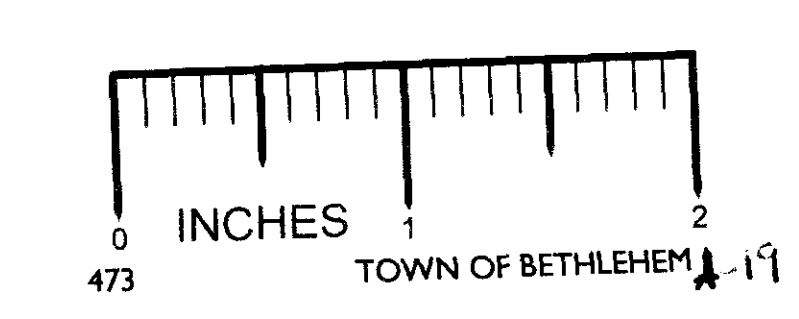

HUDSON RIVER

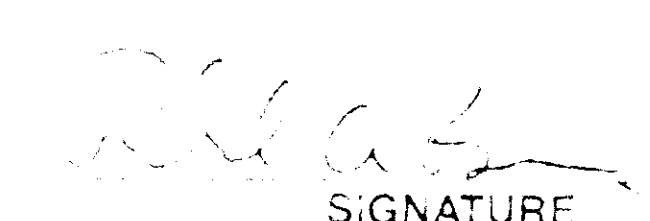

AS - BUILT REVISIONS			
NO AS - BUILT REVISIONS			
 SIGNATURE	1-5-88 DATE		
SITE LOCATION PLAN			
ALBANY PORT DISTRICT COMMISSION			
DRAWING NO. SP-1	SCALE 1"= 200'	DATE 6-88	REVISION ONE