


REFERENCES:

1. Division Line Set Per Agreement Of Property Owners
2. Road R.O.W. Set From Deed Of Edward L. & Martha S. Brown
3. Bk. 1461, Pgs. 465 - 467
4. Bk. 985, Pg. 26 & 27

"LANDS of NICK & LILLIAN DI NOVO"
(SEE REF. #3)

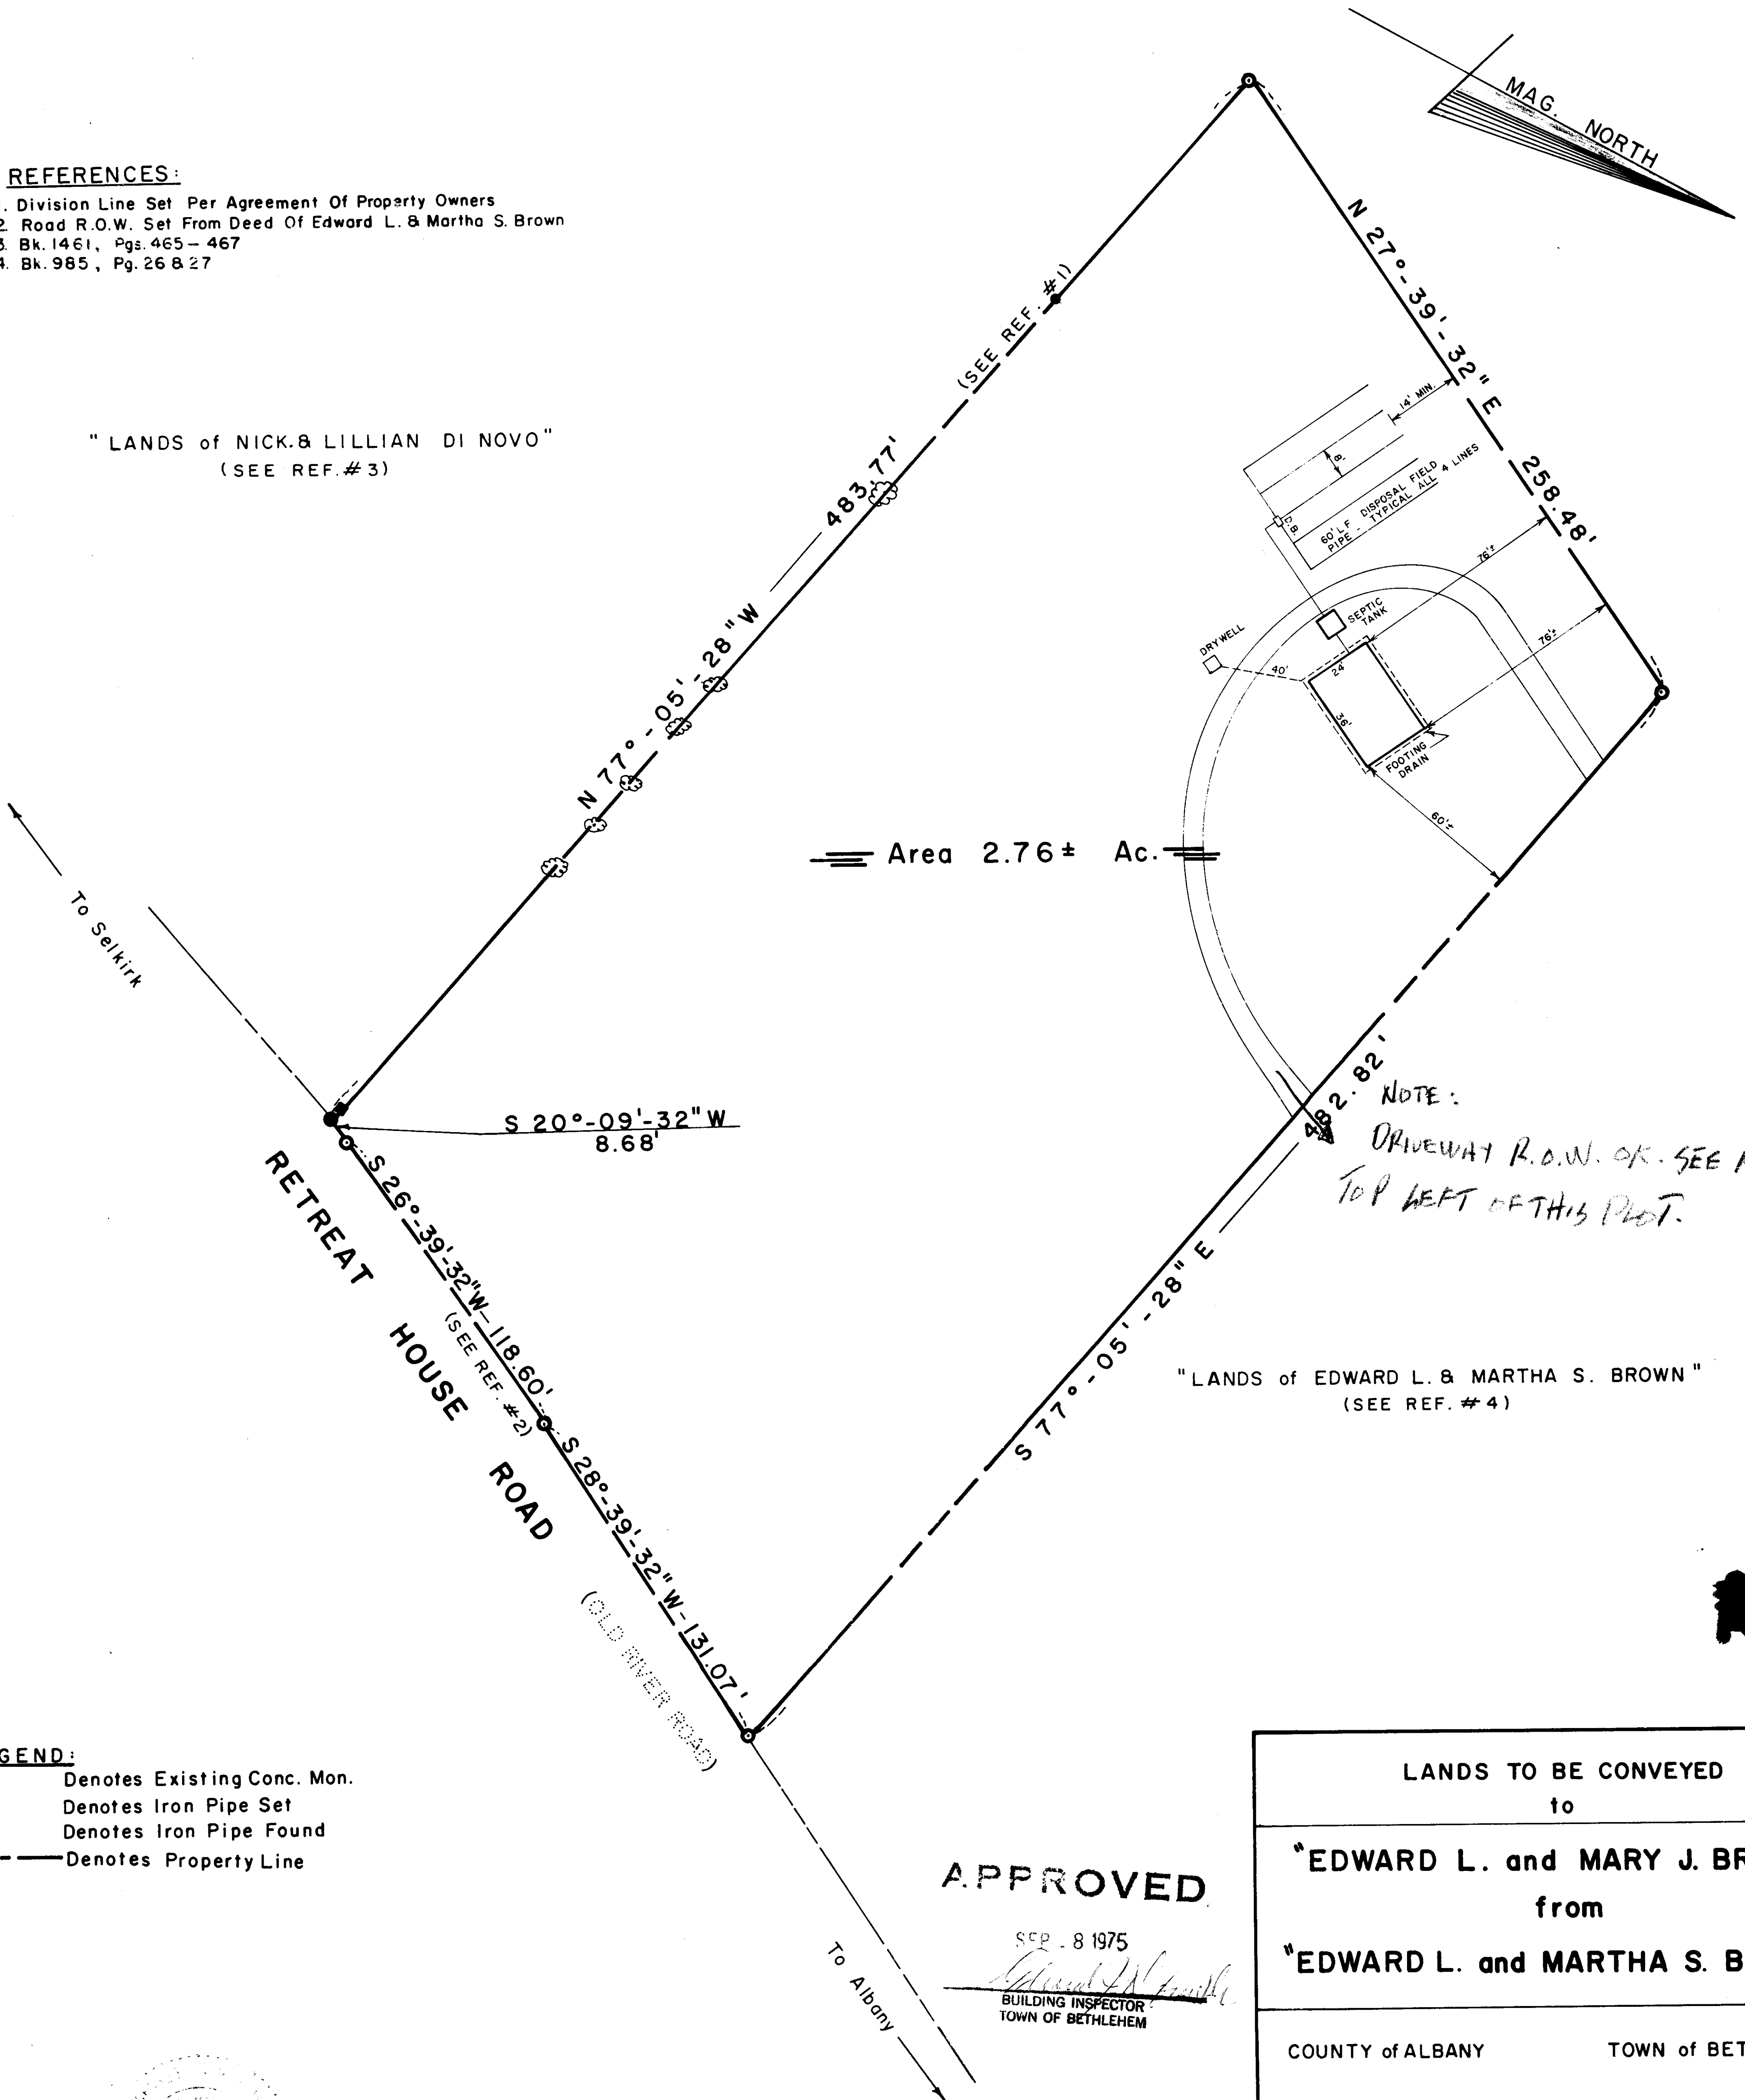

Area 2.76 ± Ac.

NOTE:

DRIVEWAY R.O.W. OK. SEE REF
TOP LEFT OF THIS PLOT.

"LANDS of EDWARD L. & MARTHA S. BROWN"
(SEE REF. #4)


LEGEND:

- Denotes Existing Conc. Mon.
- Denotes Iron Pipe Set
- Denotes Iron Pipe Found
- Denotes Property Line

APPROVED

SEP. 8 1975

BUILDING INSPECTOR
TOWN OF BETHLEHEM

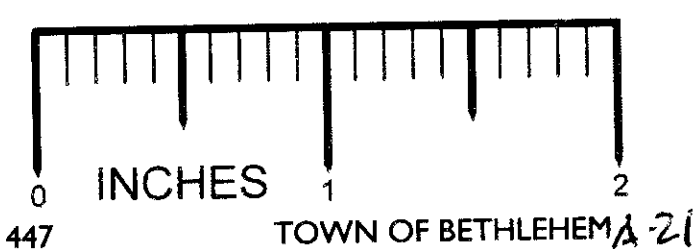

LANDS TO BE CONVEYED
to

"EDWARD L. and MARY J. BROWN"
from

"EDWARD L. and MARTHA S. BROWN"


COUNTY of ALBANY

TOWN of BETHLEHEM

STATE of NEW YORK

SCALE: 1" = 40'

DATE: AUG. 15, 1975

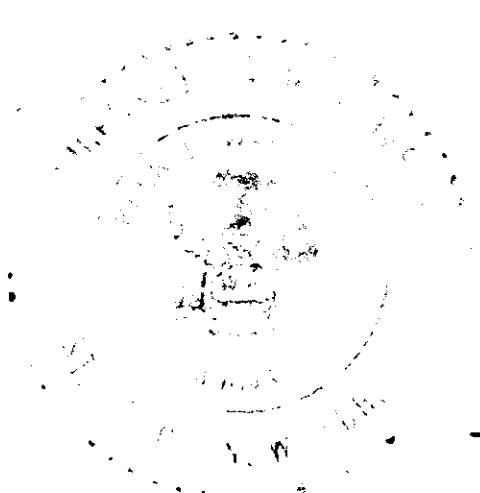

WARREN E. CONNER L.S. #49043