
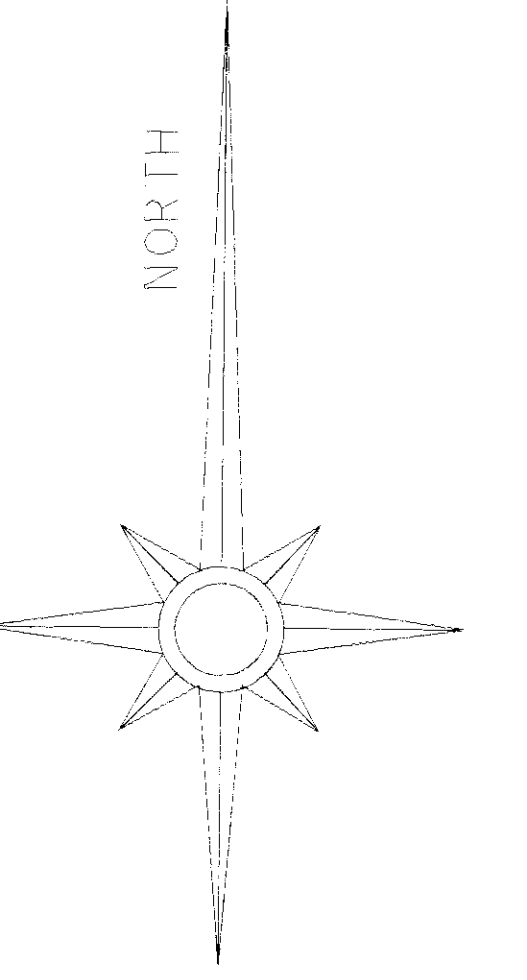


+ 633

+ 634

+ 630

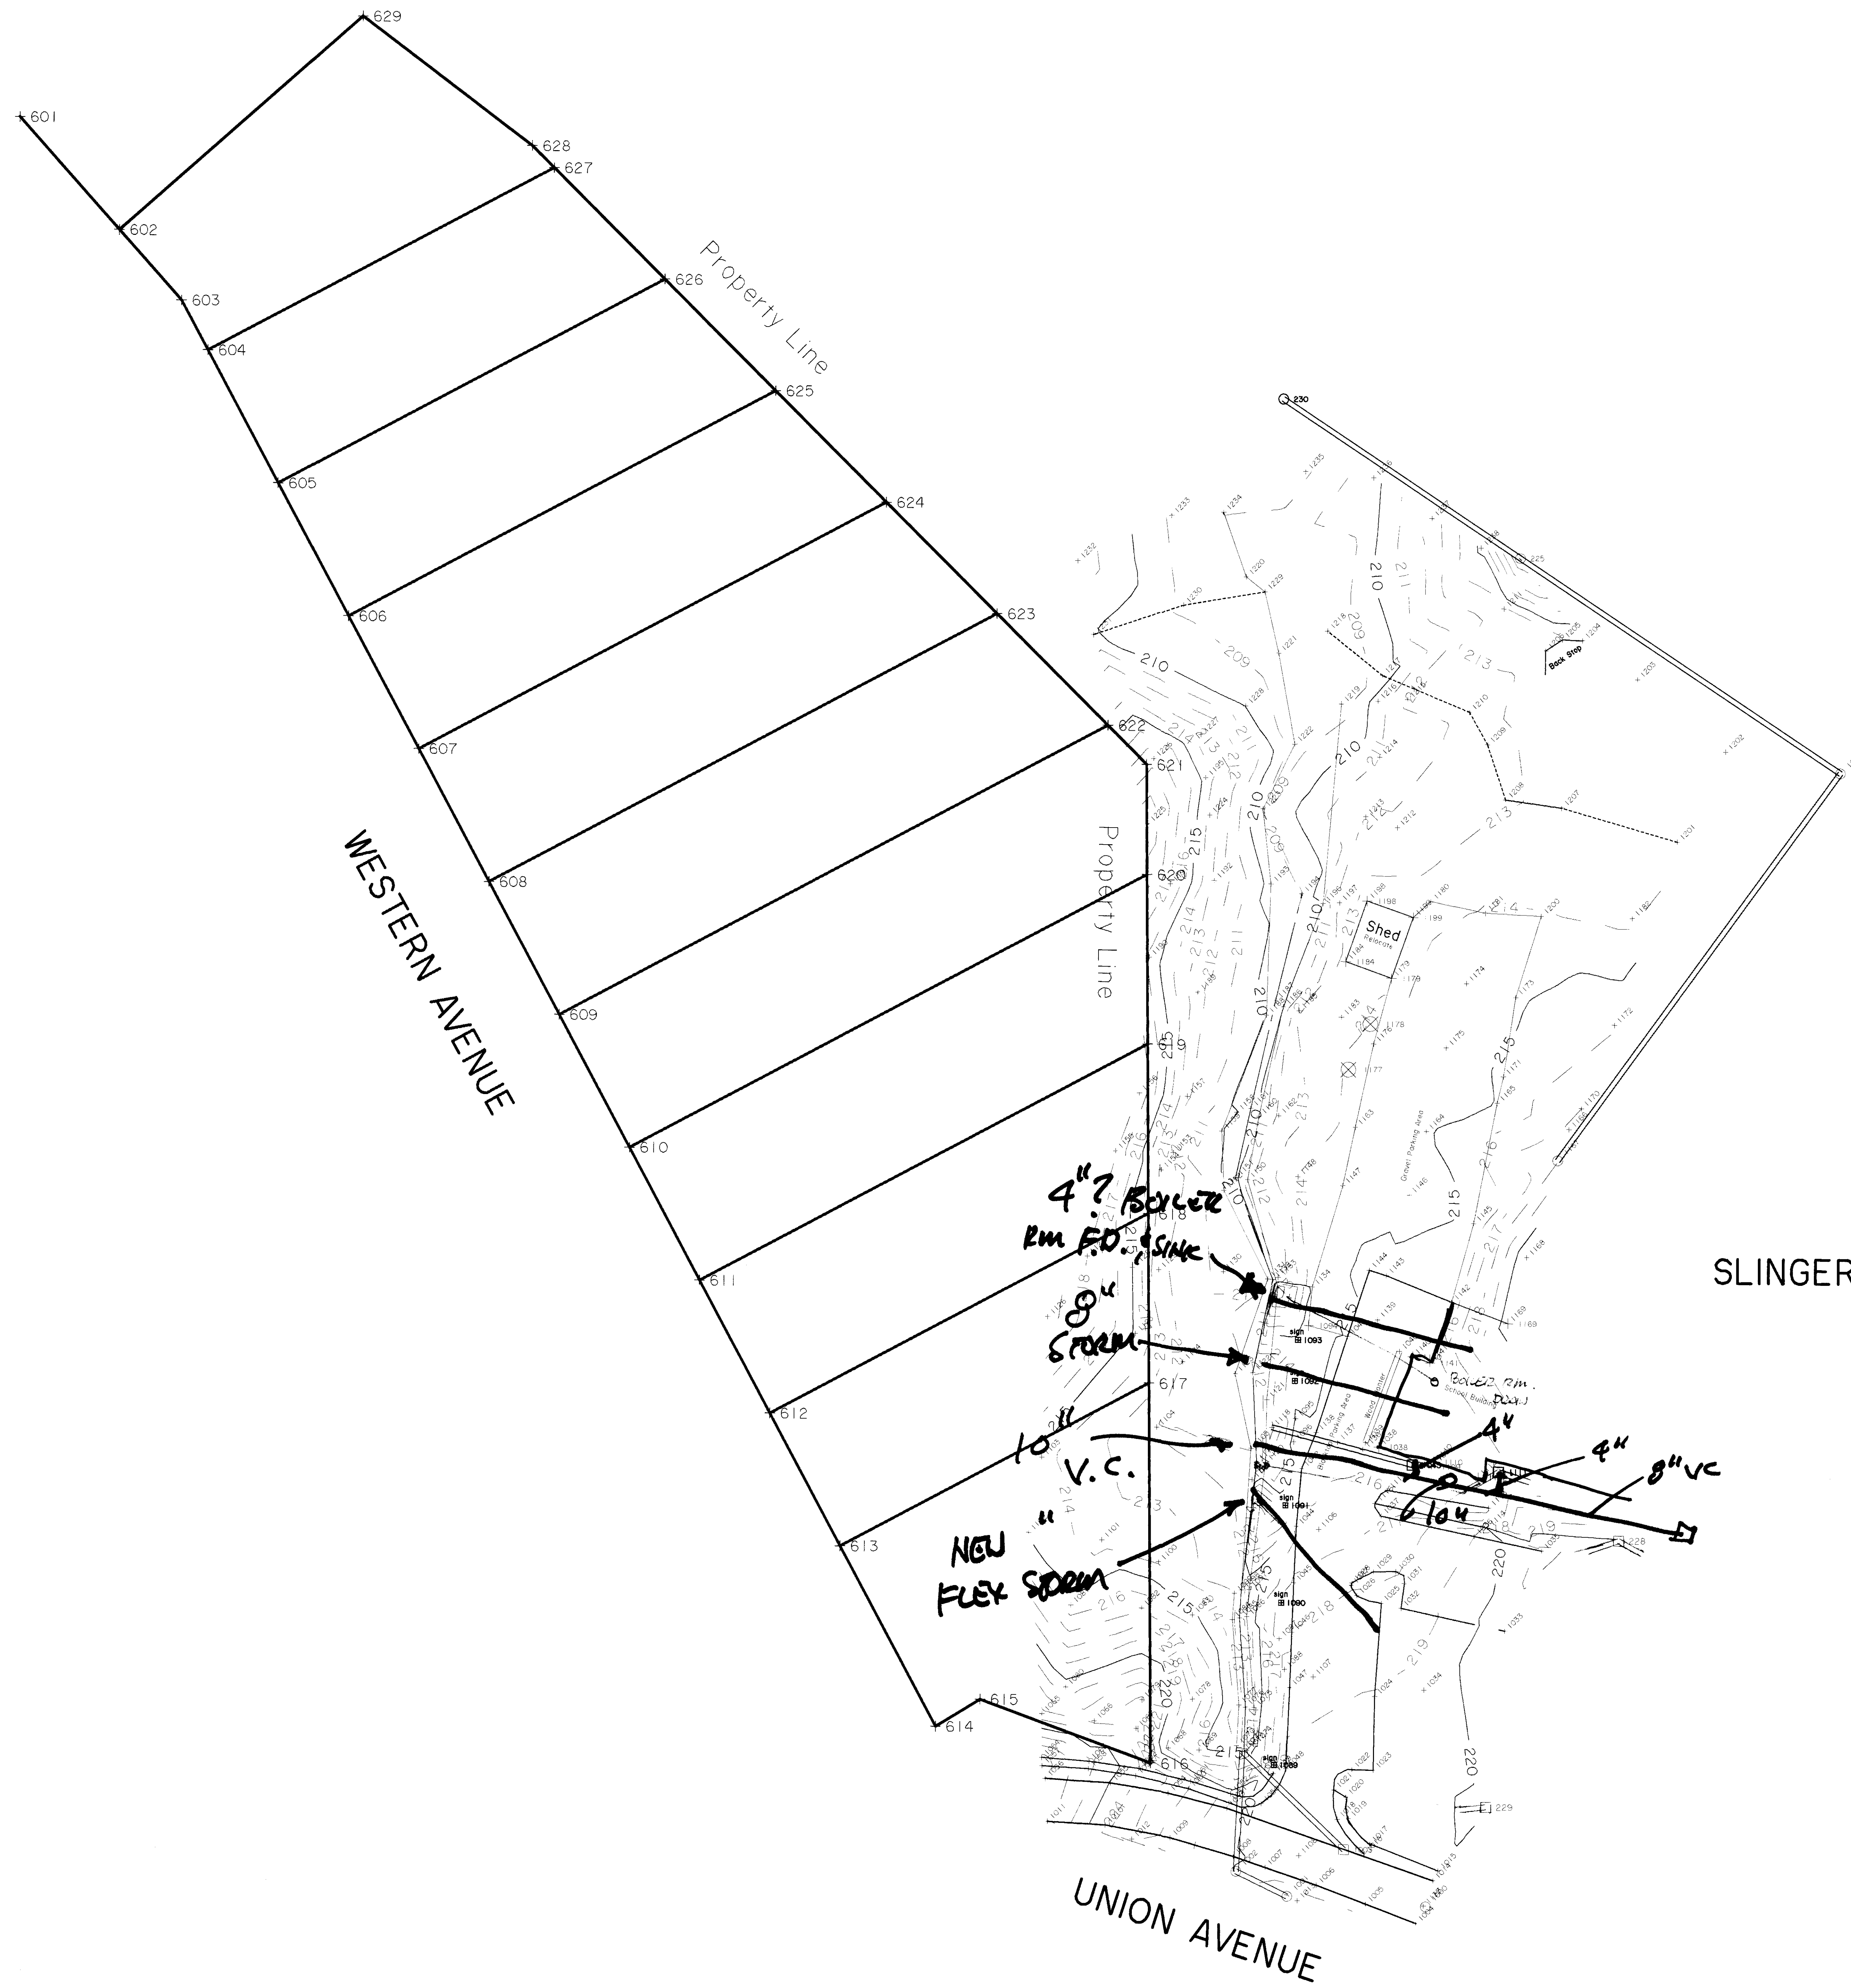

Slingerlands School
Existing Conditions
Jan. 30, 1996

Prepared by the Town of Bethlehem
Engineering Division