

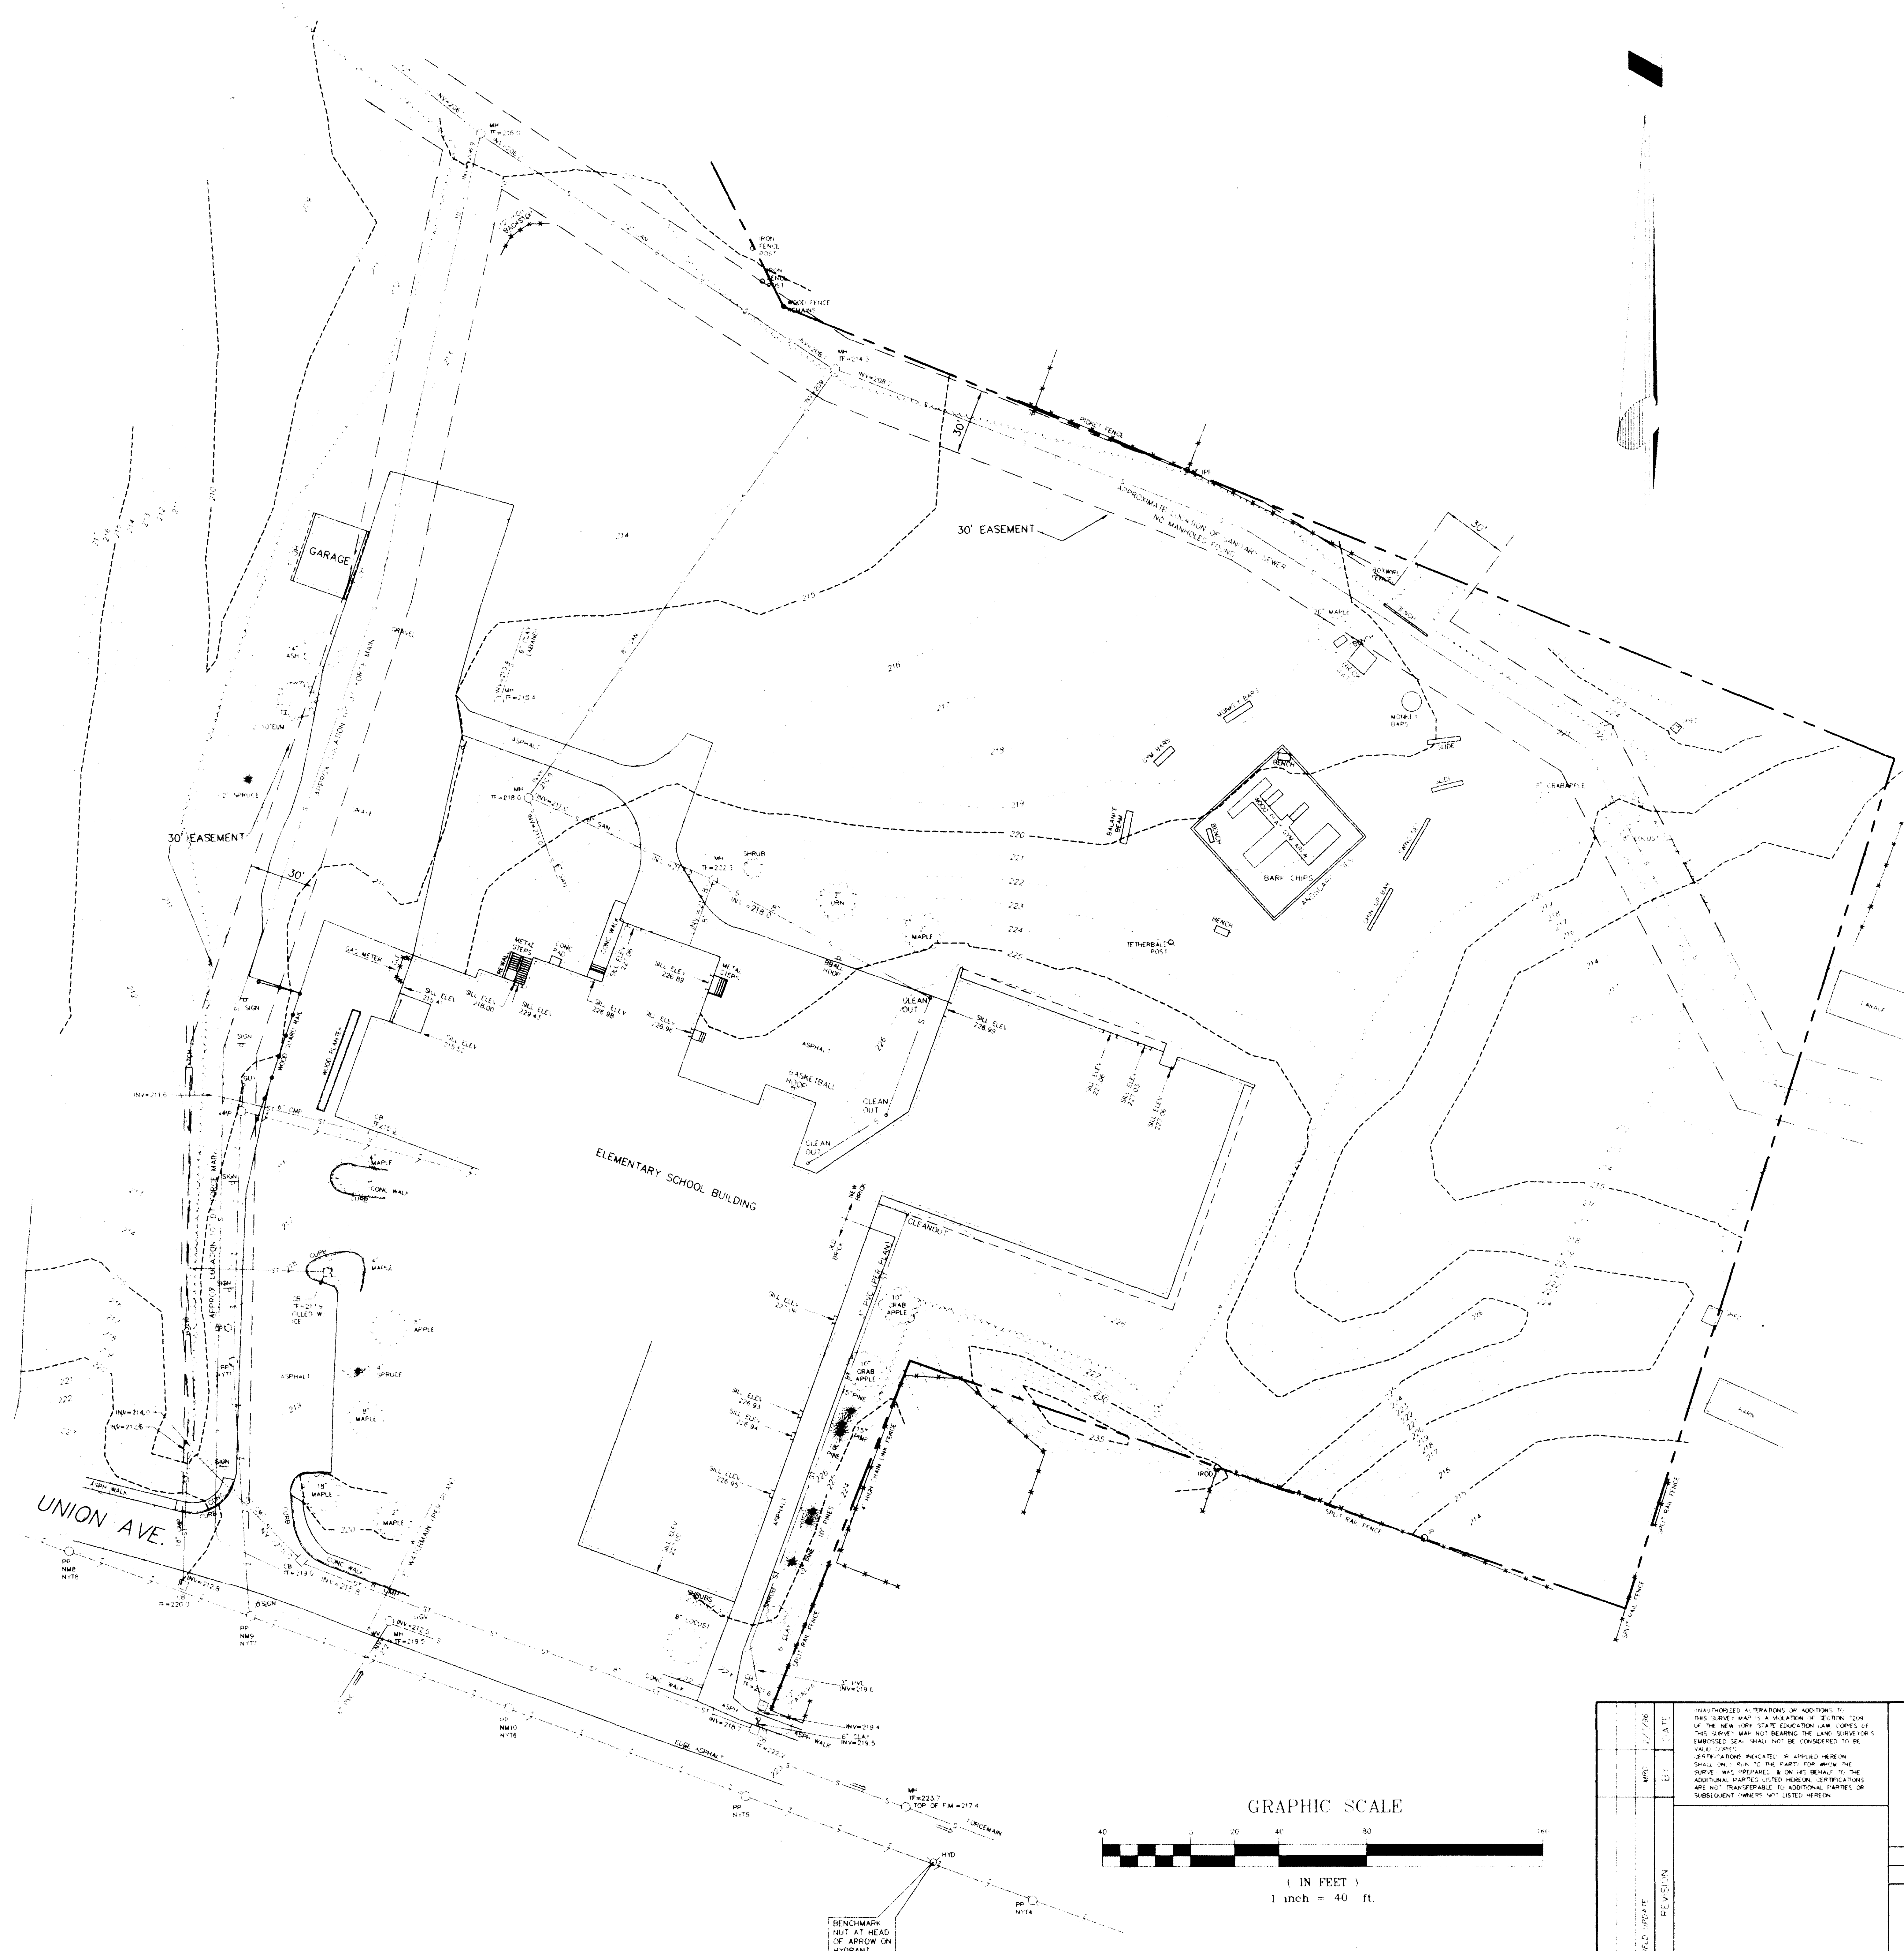


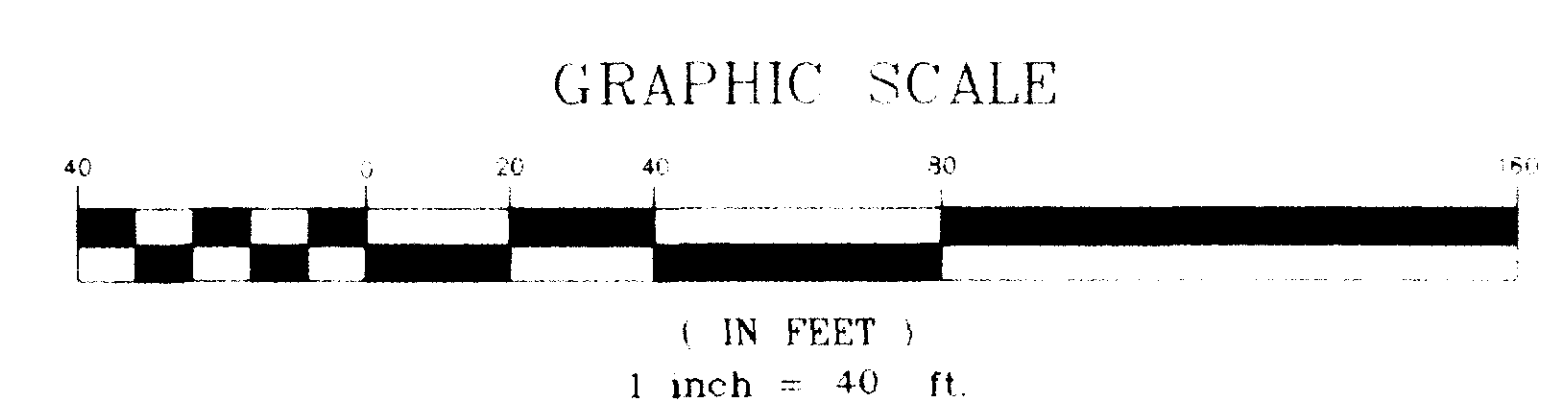

- NOTES:
1. Base mapping prepared by ABD Engineers & Surveyors from a January 1996 field survey.
 2. Survey shown is subject to any subsurface easements, restrictions or conditions that exist, if any.
 3. Underground utilities are shown from field location if possible. Others are shown from record data. Their exact location may be different from that as shown and others may exist.
 4. This survey has been prepared in accordance with the code of practice for land surveys adopted by the New York State Association of Professional Land Surveyors as last revised January 1993.
 5. This survey was prepared without the benefit of an up to date abstract of title or title report and is subject to any statement of fact that such abstract of title or title report may reveal.

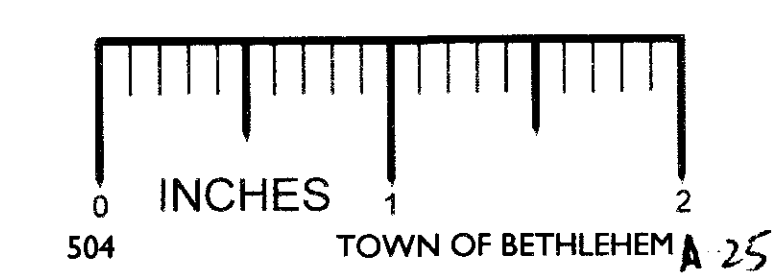

BENCHMARK
NUT AT HEAD
OF ARROW ON
HYDRAULIC
ELEV = 226.48

DATE: JANUARY 1996		SCALE: 1"=40'		DWG: 1725A-P		SHEET: 1 OF 1	
UNAUTHORIZED ALTERATIONS OR ADDITIONS TO THIS SURVEY MAP IS A VIOLATION OF SECTION 2004 OF THE NEW YORK STATE EDUCATION LAW. COPIES OF THIS SURVEY MAP NOT BEARING THE LAND SURVEYOR'S EMBOSSED SEAL SHALL NOT BE CONSIDERED TO BE VALID. ANY PERSON WHO VIOLATES THIS SECTION SHALL BE SUBJECT TO THE PENALTIES FOR VIOLATION OF THIS SECTION.							
MAP SHOWING TOPOGRAPHIC SURVEY LANDS OF BETHLEHEM SCHOOL DISTRICT SLINGERLANDS ELEMENTARY SCHOOL							
TOWN OF BETHLEHEM				COUNTY OF ALBANY			
STATE OF NEW YORK							
ABD ENGINEERS & SURVEYORS 411 Union Street Schenectady, N.Y. 12305 518-377-0315 Fax 518-377-0379							