


\\cam\eng\cadd\current\08-10-08\proj\08-10-08.dwg 10/17/2008 3:43:18 PM EST

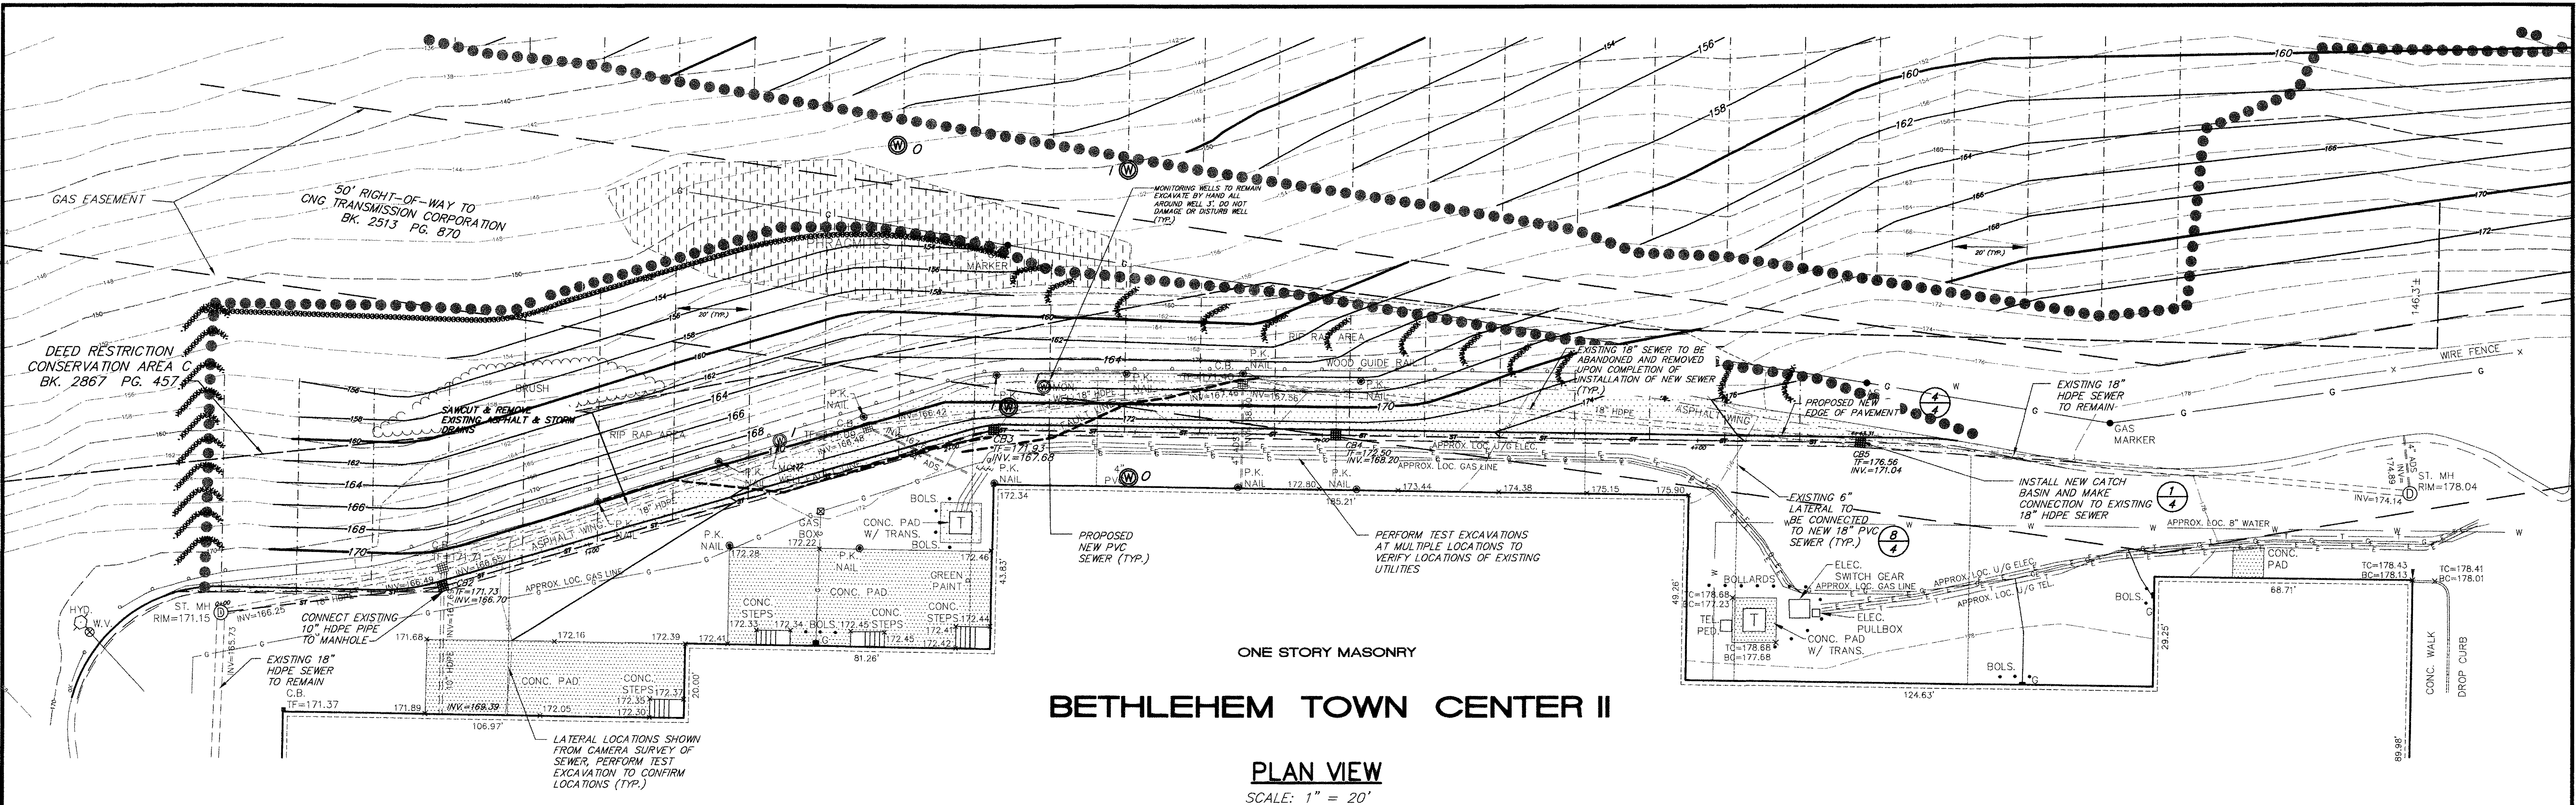


ONE STORY MASONRY

BETHLEHEM TOWN CENTER II

PLAN VIEW

SCALE: 1" = 20'

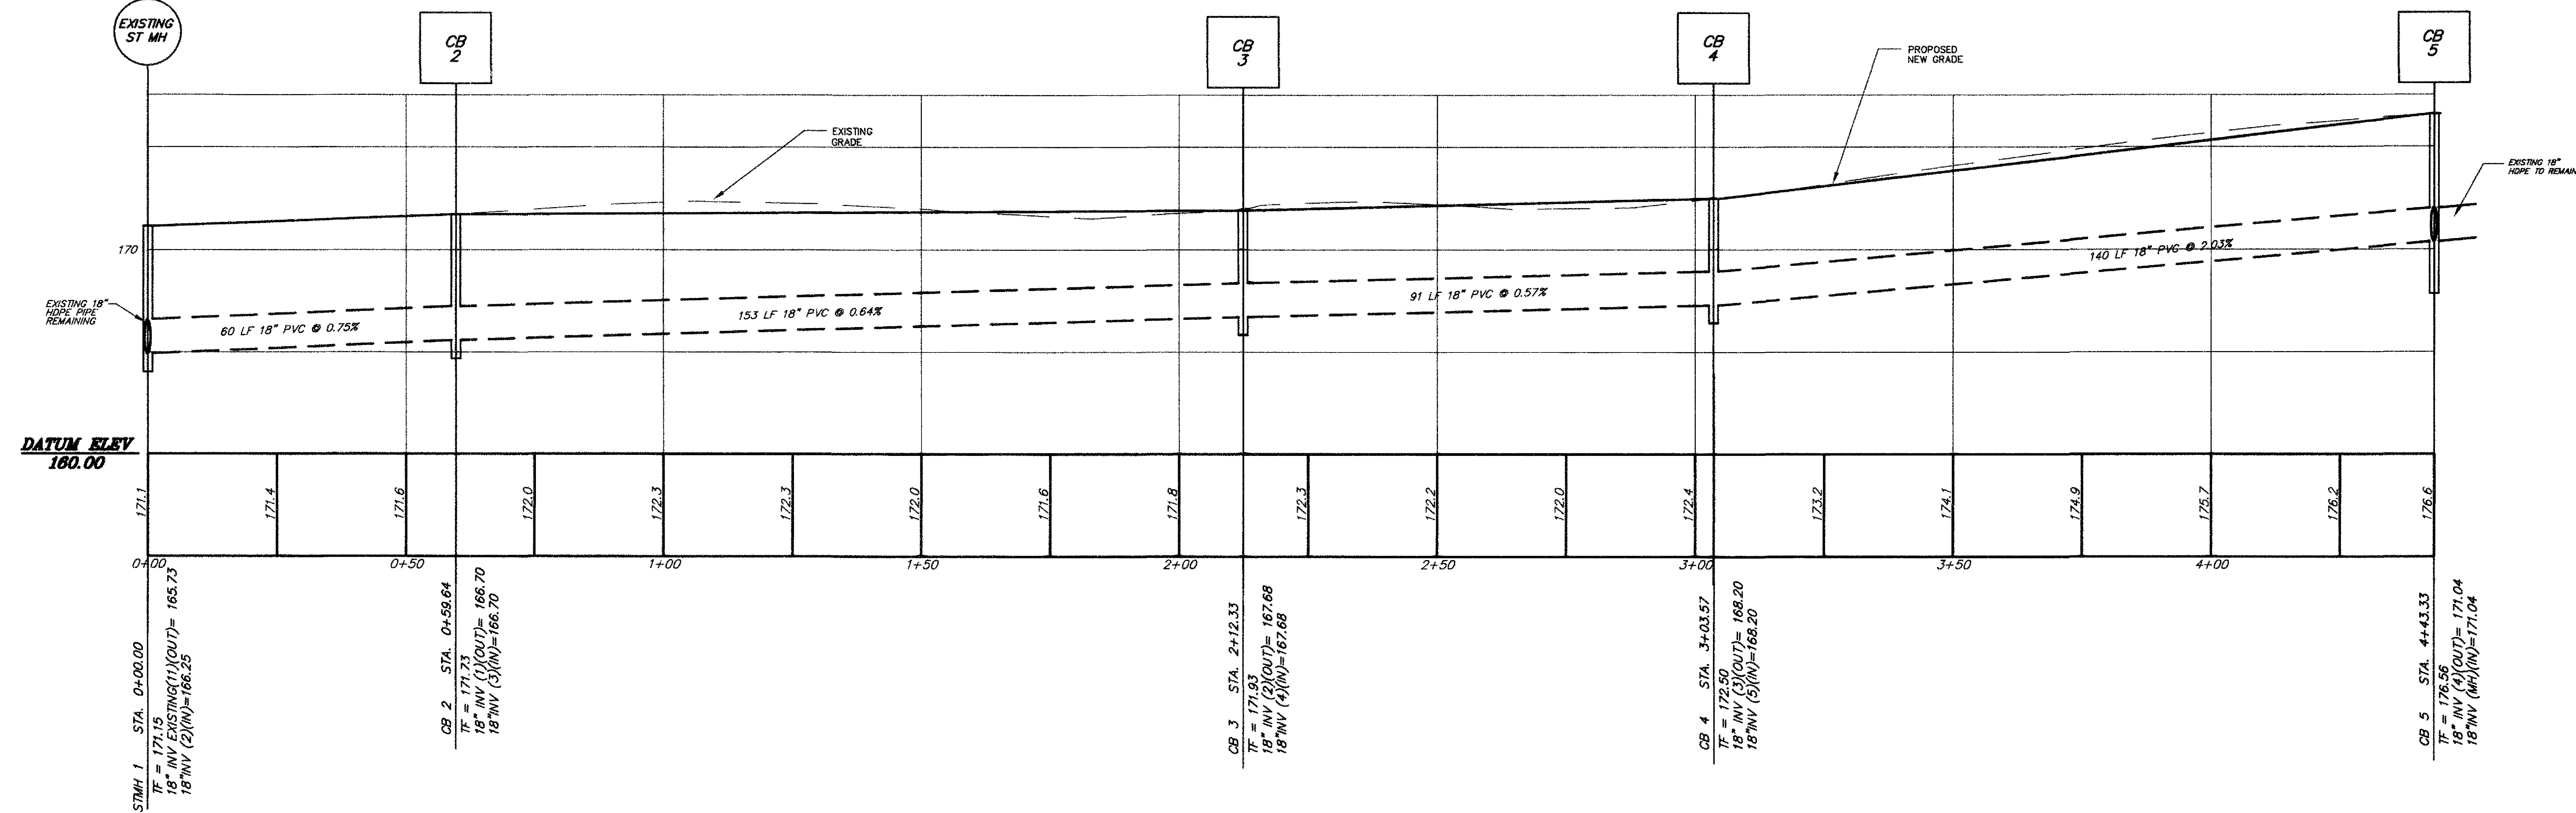

PROFILE


STORM SEWER

(STA 0+00 TO 4+43.33)

HORIZ SCALE: 1" = 20'

VERT SCALE: 1" = 5'

LEGEND	
	PROPERTY LINE
	EXISTING WATER LINE
	EXISTING GAS MAIN
	EXISTING WATER VALVE
	EXISTING HYDRANT
	EXISTING INDEX CONTOUR
	EXISTING INTERMEDIATE CONTOUR
	EXISTING SPOT ELEVATION
	STREAM
	EXISTING EDGE OF DENSE VEGETATION
	EXISTING CATCH BASIN
	EXISTING STORM SEWER
	EASEMENT
	PROPOSED STORM SEWER & CATCH BASIN
	PROPOSED INDEX CONTOUR
	PROPOSED CONTOUR
	PROPOSED SLOPE DRAIN
	PROPOSED SILT FENCE
	MONITORING WELL OR INCLINOMETER
	PROPOSED LIMIT OF CLEARING/GRADING

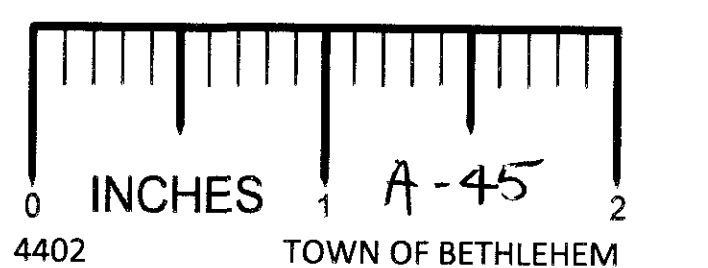

Rev. no.	Date	Description	By
B	10/01/08	REVISED PER TOWN COMMENTS	MR
A	09/04/08	ISSUED FOR BIDDING	MR

L. SIPPY & ASSOCIATES

ENGINEERS • SURVEYORS • LAND PLANNERS

696 TROY-SCHENECTADY ROAD, LATHAM, N.Y. 12110

PHONE: (518) 782-1800 FAX: (518) 782-1252

UNAUTHORIZED ALTERATION OR ADDITION TO THIS DOCUMENT IS A VIOLATION OF SECTION 7209, SUB-DIVISION 2, OF THE NEW YORK STATE EDUCATION LAW.

10/6/08

PROFESSIONAL ENGINEER

DESIGNED BY:	
DRAWN BY:	E.N./M.R.
CHECKED BY:	T.M.
APPROVED BY:	T.M.
SCALE:	AS NOTED
DATE:	AUGUST 20, 2008

BETHLEHEM TOWN CENTER II

NORTH SLOPE EARTH SLIDE SITE IMPROVEMENTS

PHASE 1 AND PHASE 2

SEWER RELOCATION AND GRADING

N.Y.S. ROUTE 9W

COUNTY OF ALBANY

TOWN OF BETHLEHEM

STATE OF NEW YORK

SHEET NUMBER	
3	
SHEET 3 OF 6	
REV. NO.	DWG. NO.
B	E-08249