



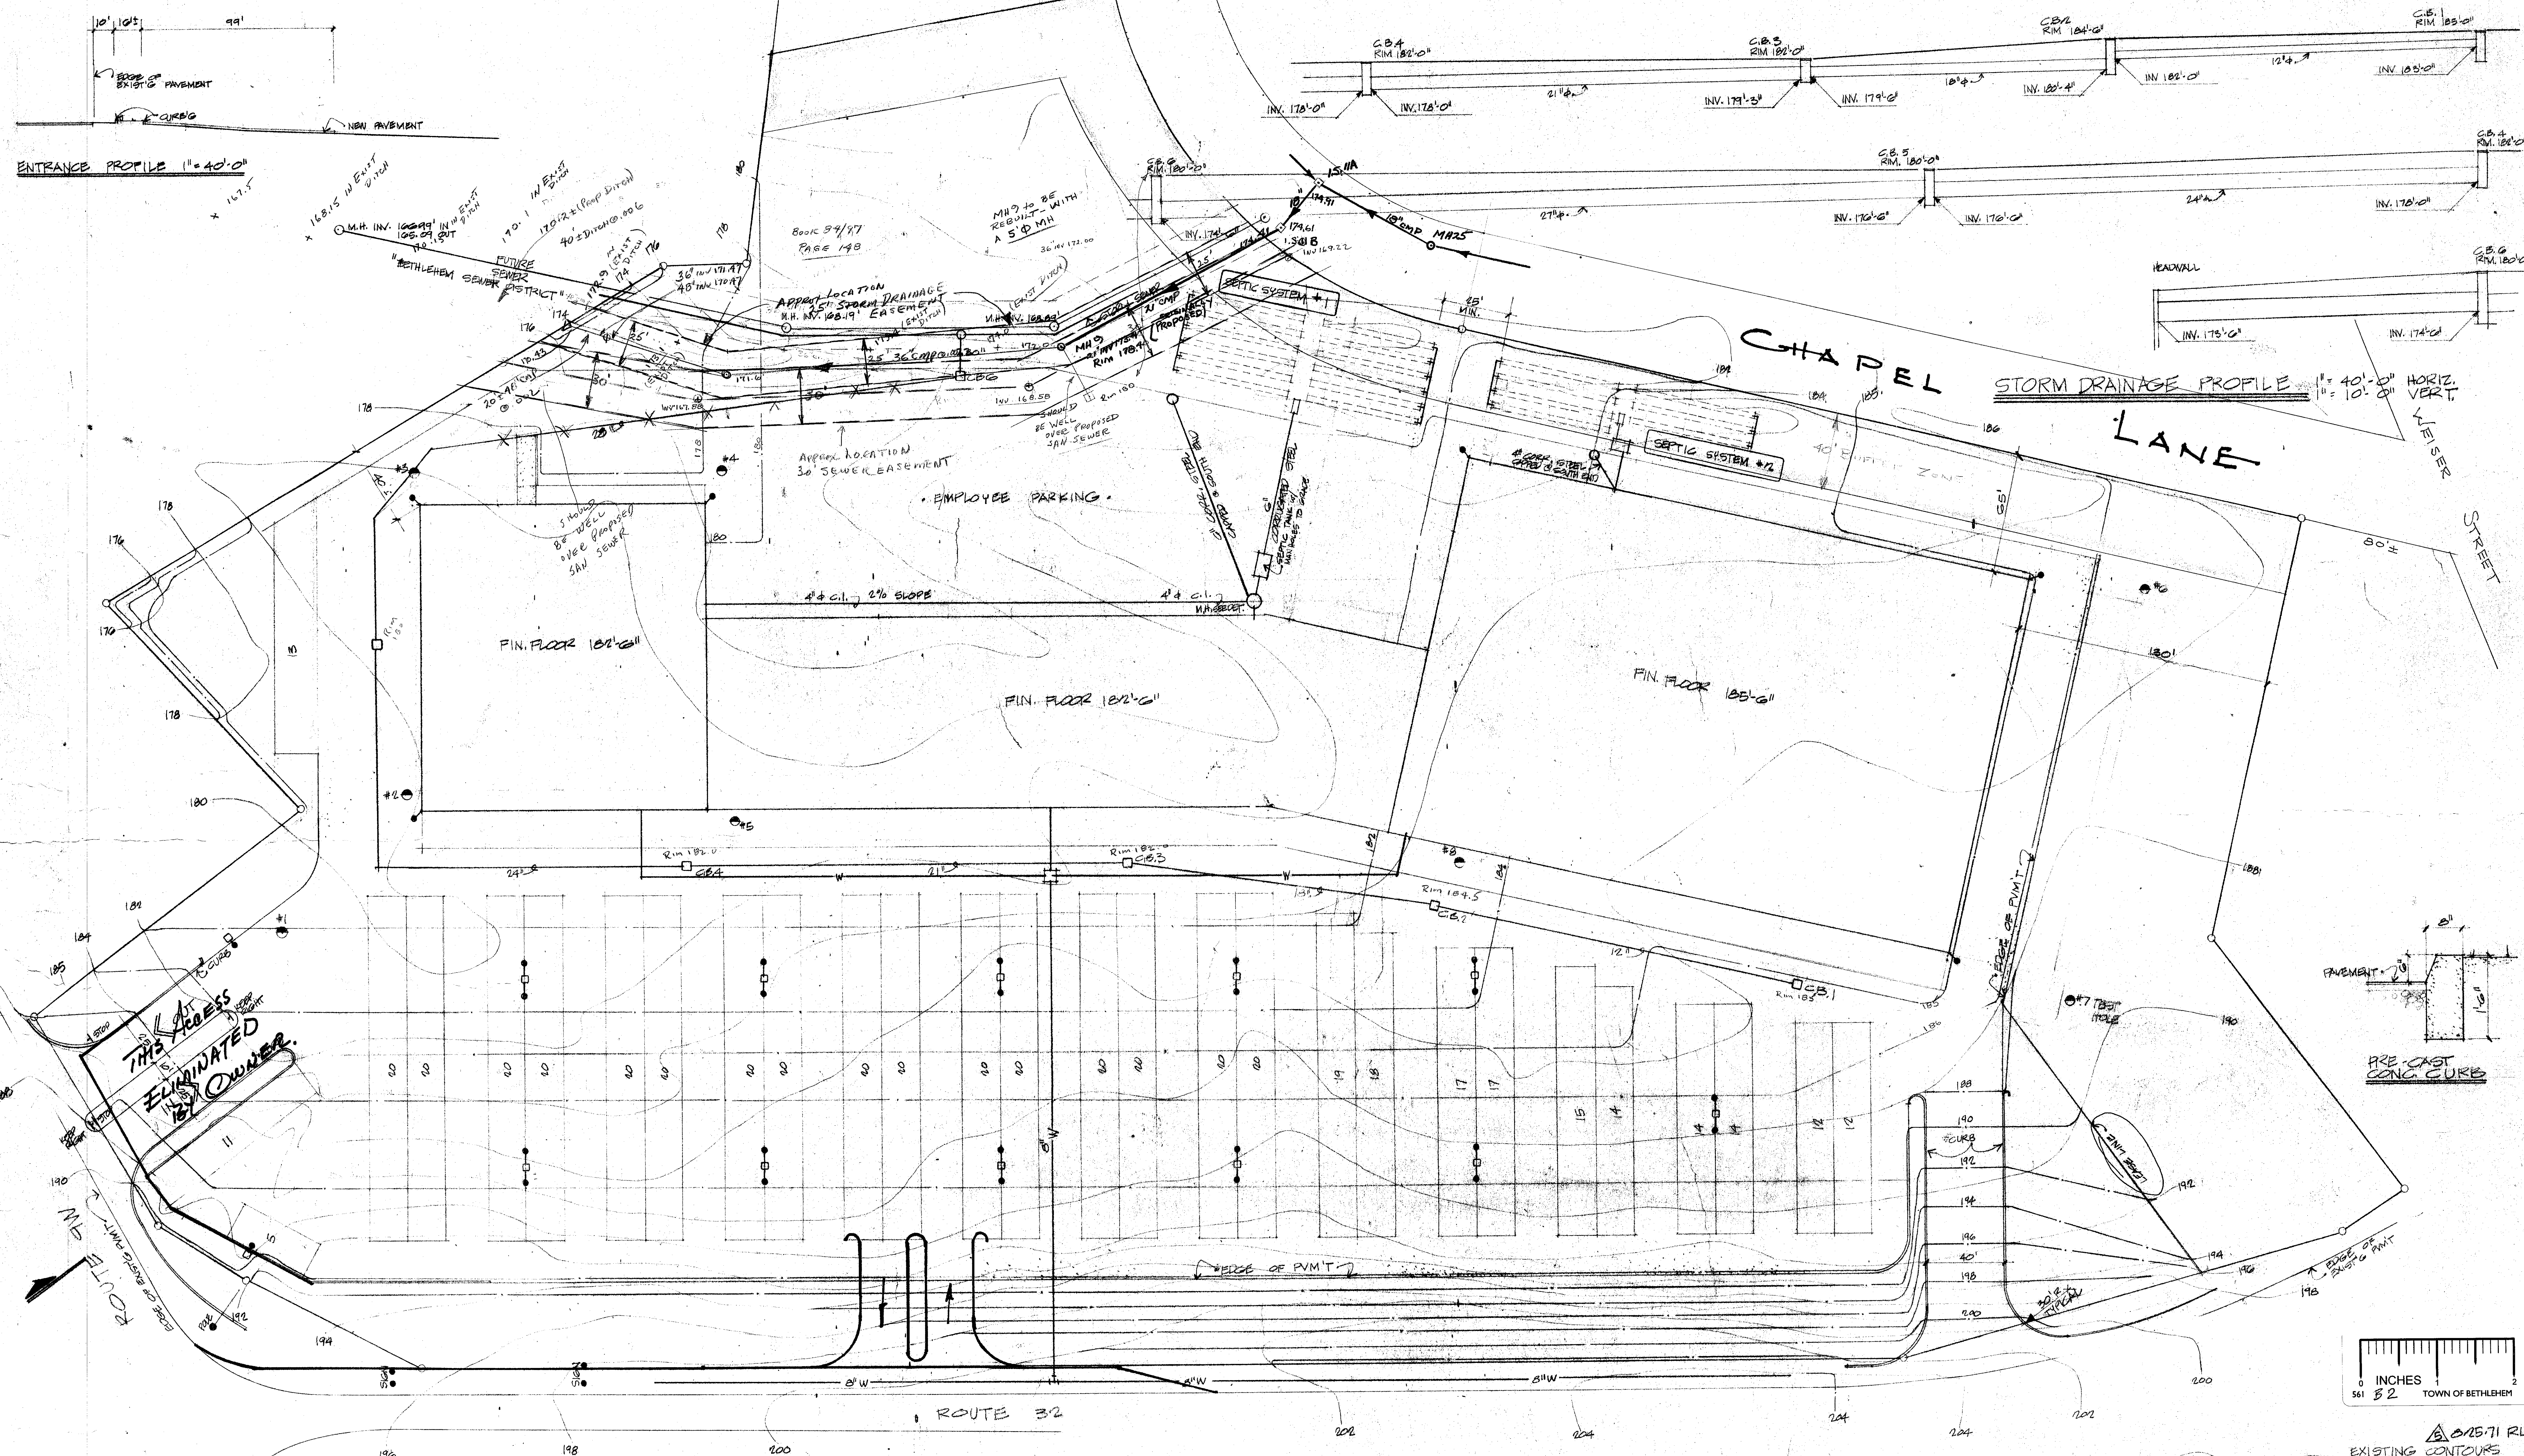

PRELIMINARY SITE PLAN - BETHLEHEM SHOPPING

1" = 40'-0" 5.5.71
 GERALD WALDBILLIG - ENGINEER 423 FIRST ST. ALBANY, NEW YORK

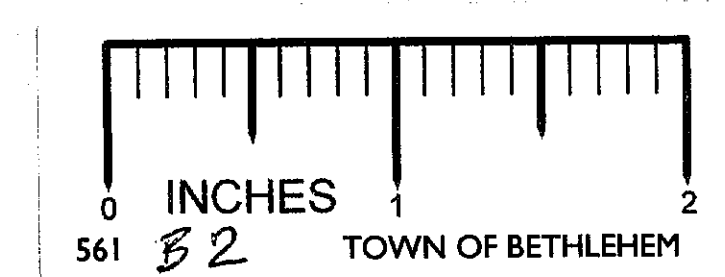

EXISTING CONTOURS
 NEW CONTOURS

A1
 8.11.71 RLC
 8.10.71 RLC
 8.10.71 RLC
 8.2.71 RLC