




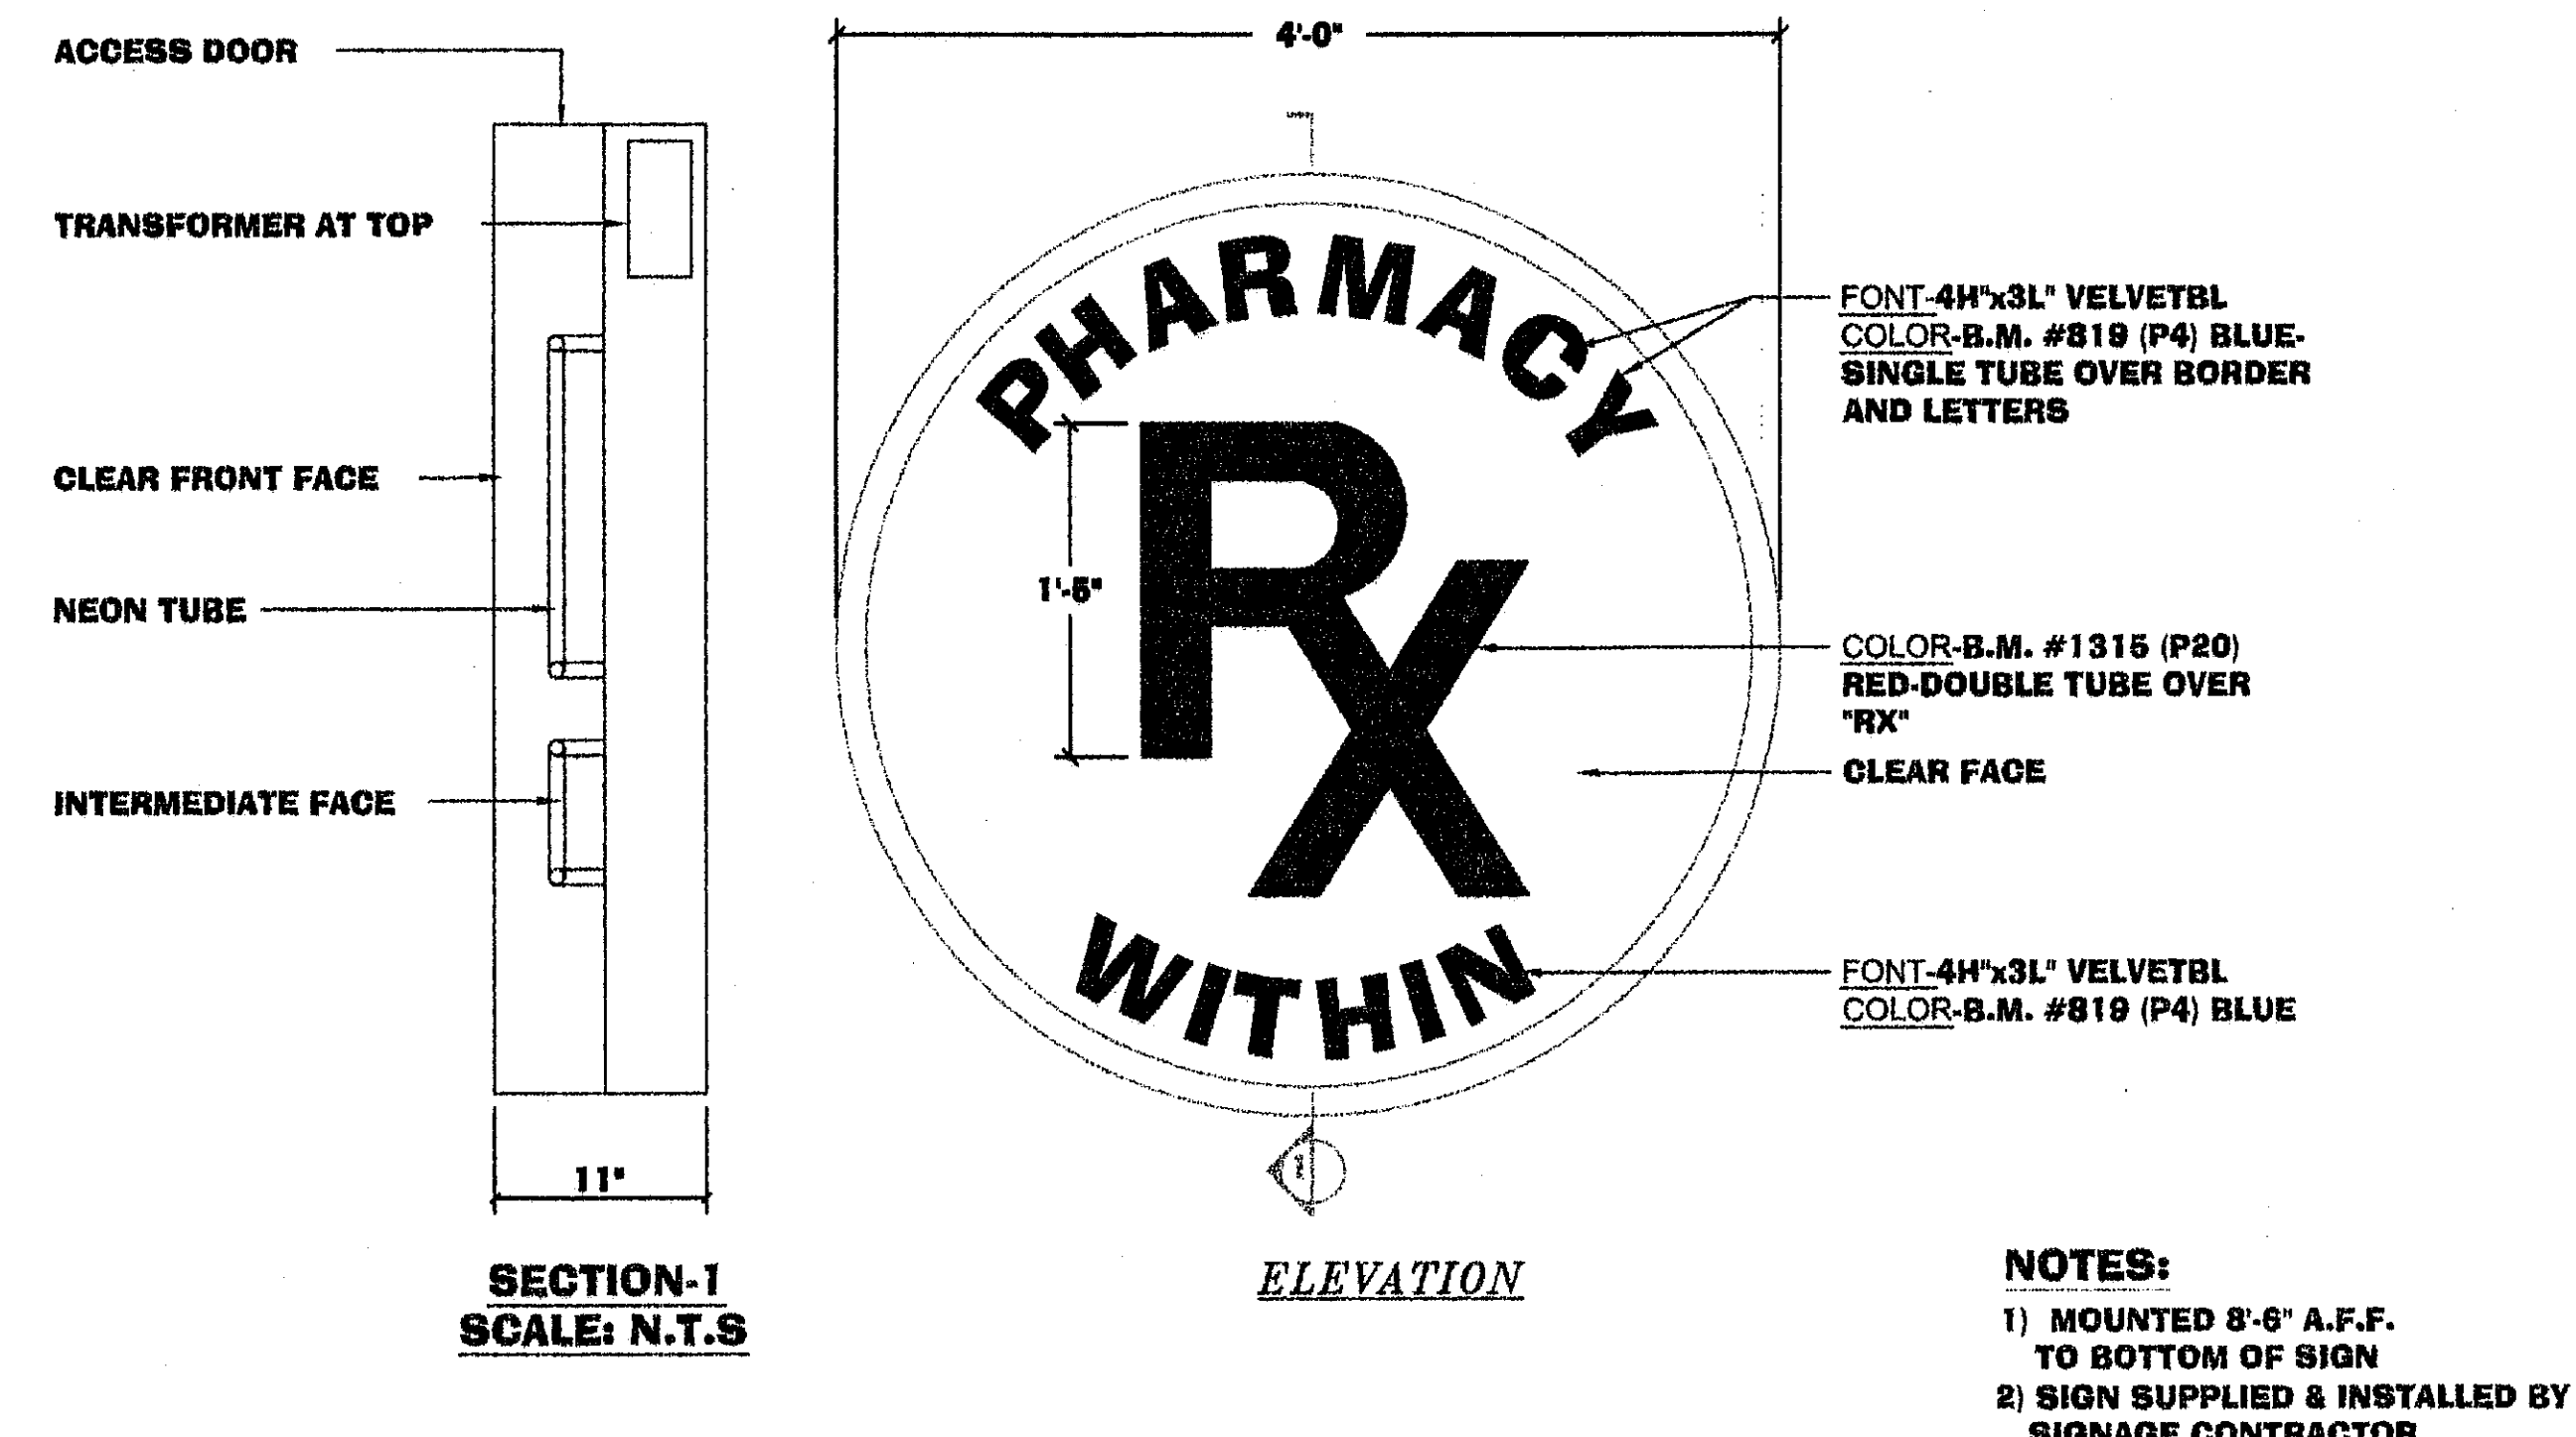


RX WITH-IN
38
SN-6
DETAIL
SCALE: 1"=1'-0"

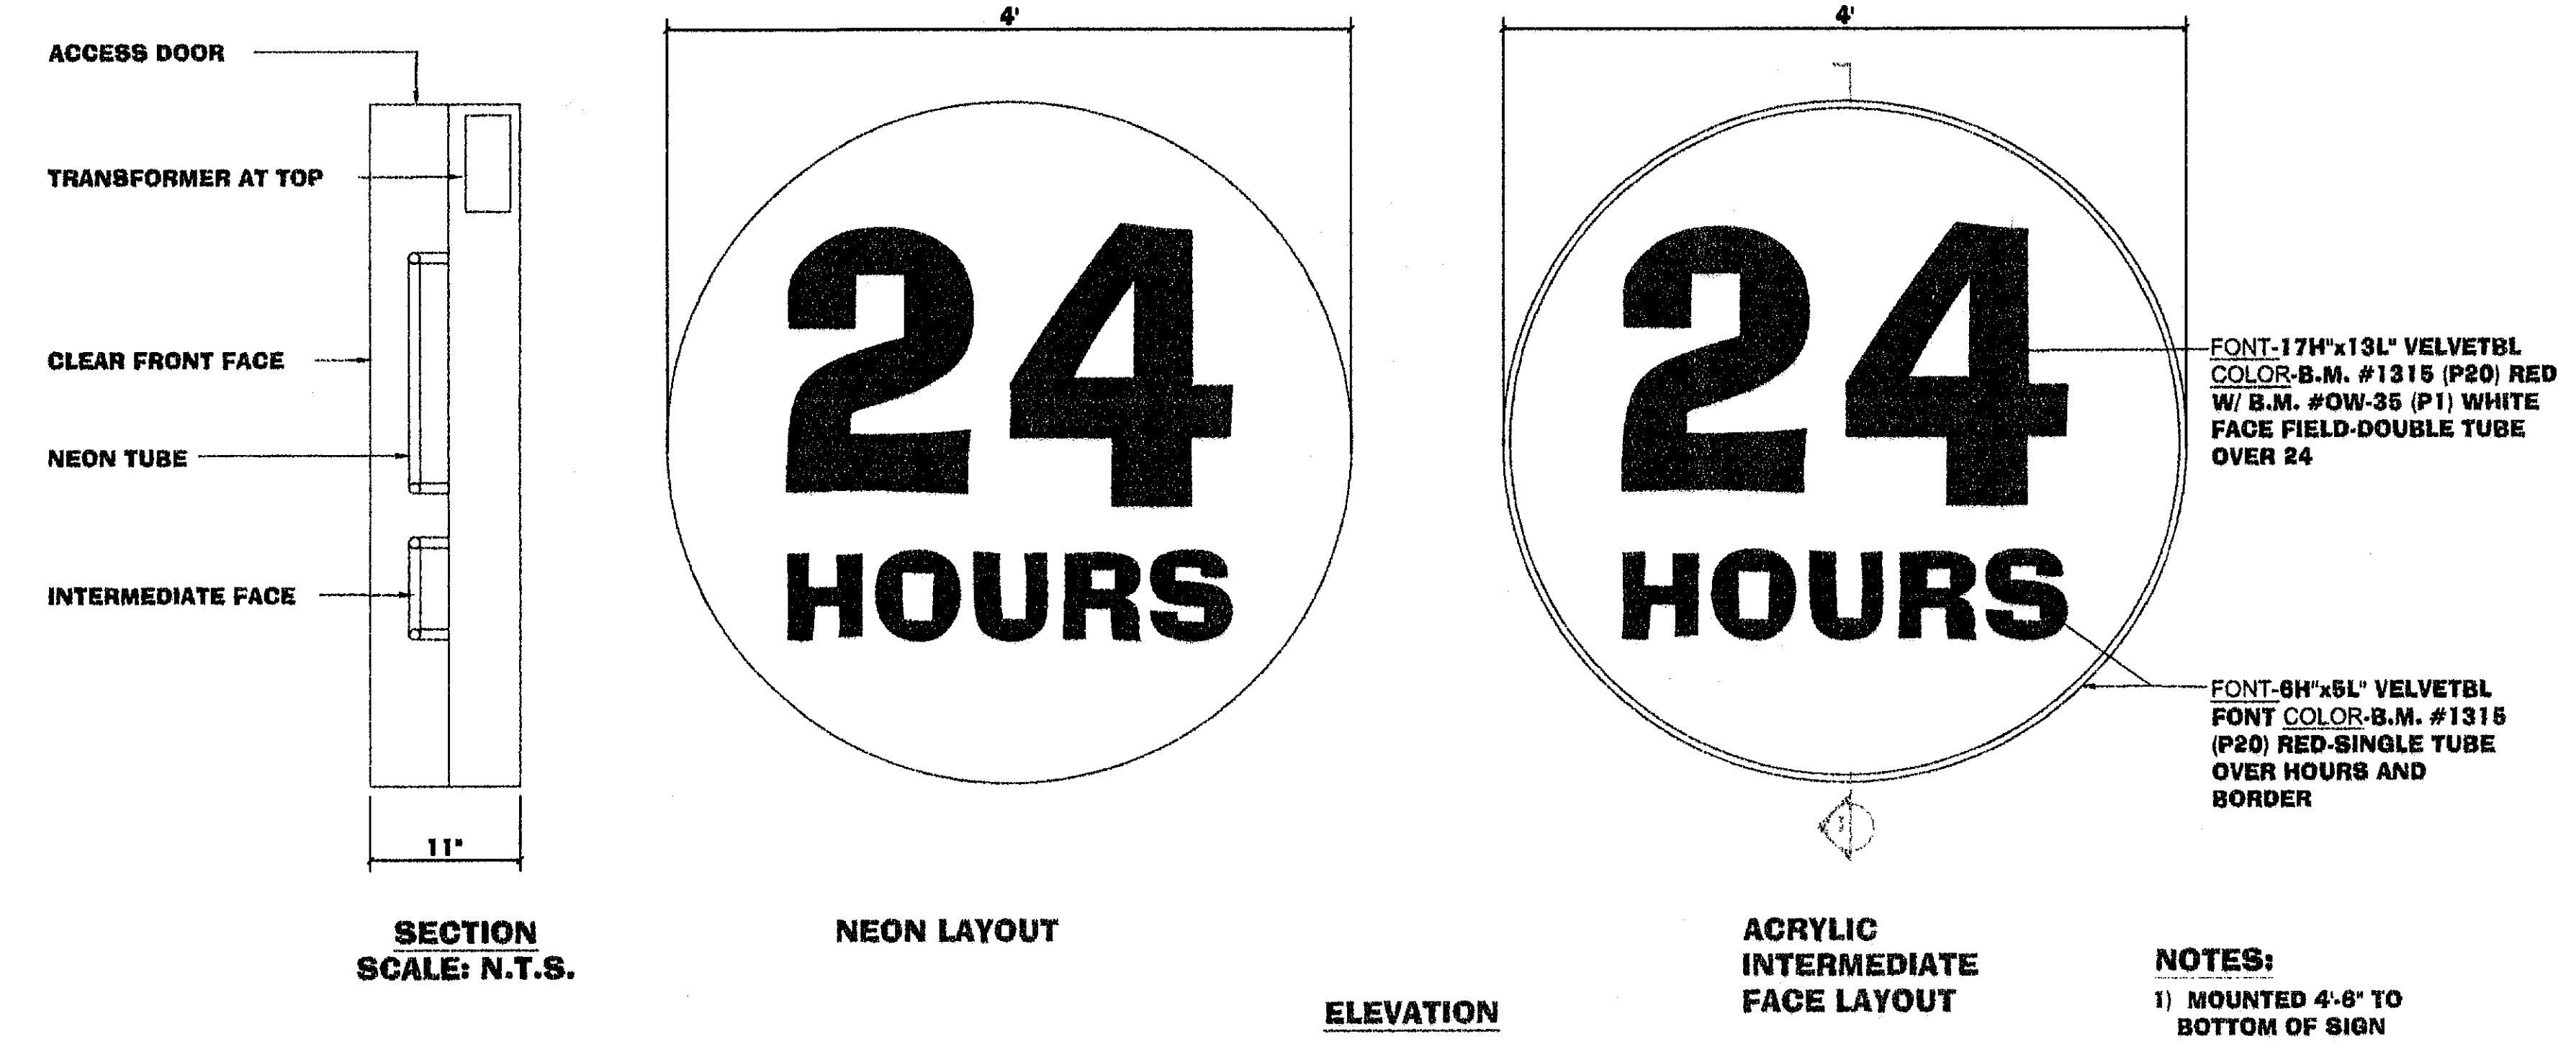


EXTERIOR 24 HR. NEON LIGHTS BOX
39
SN-6
DETAIL
SCALE: 1"=1'-0"

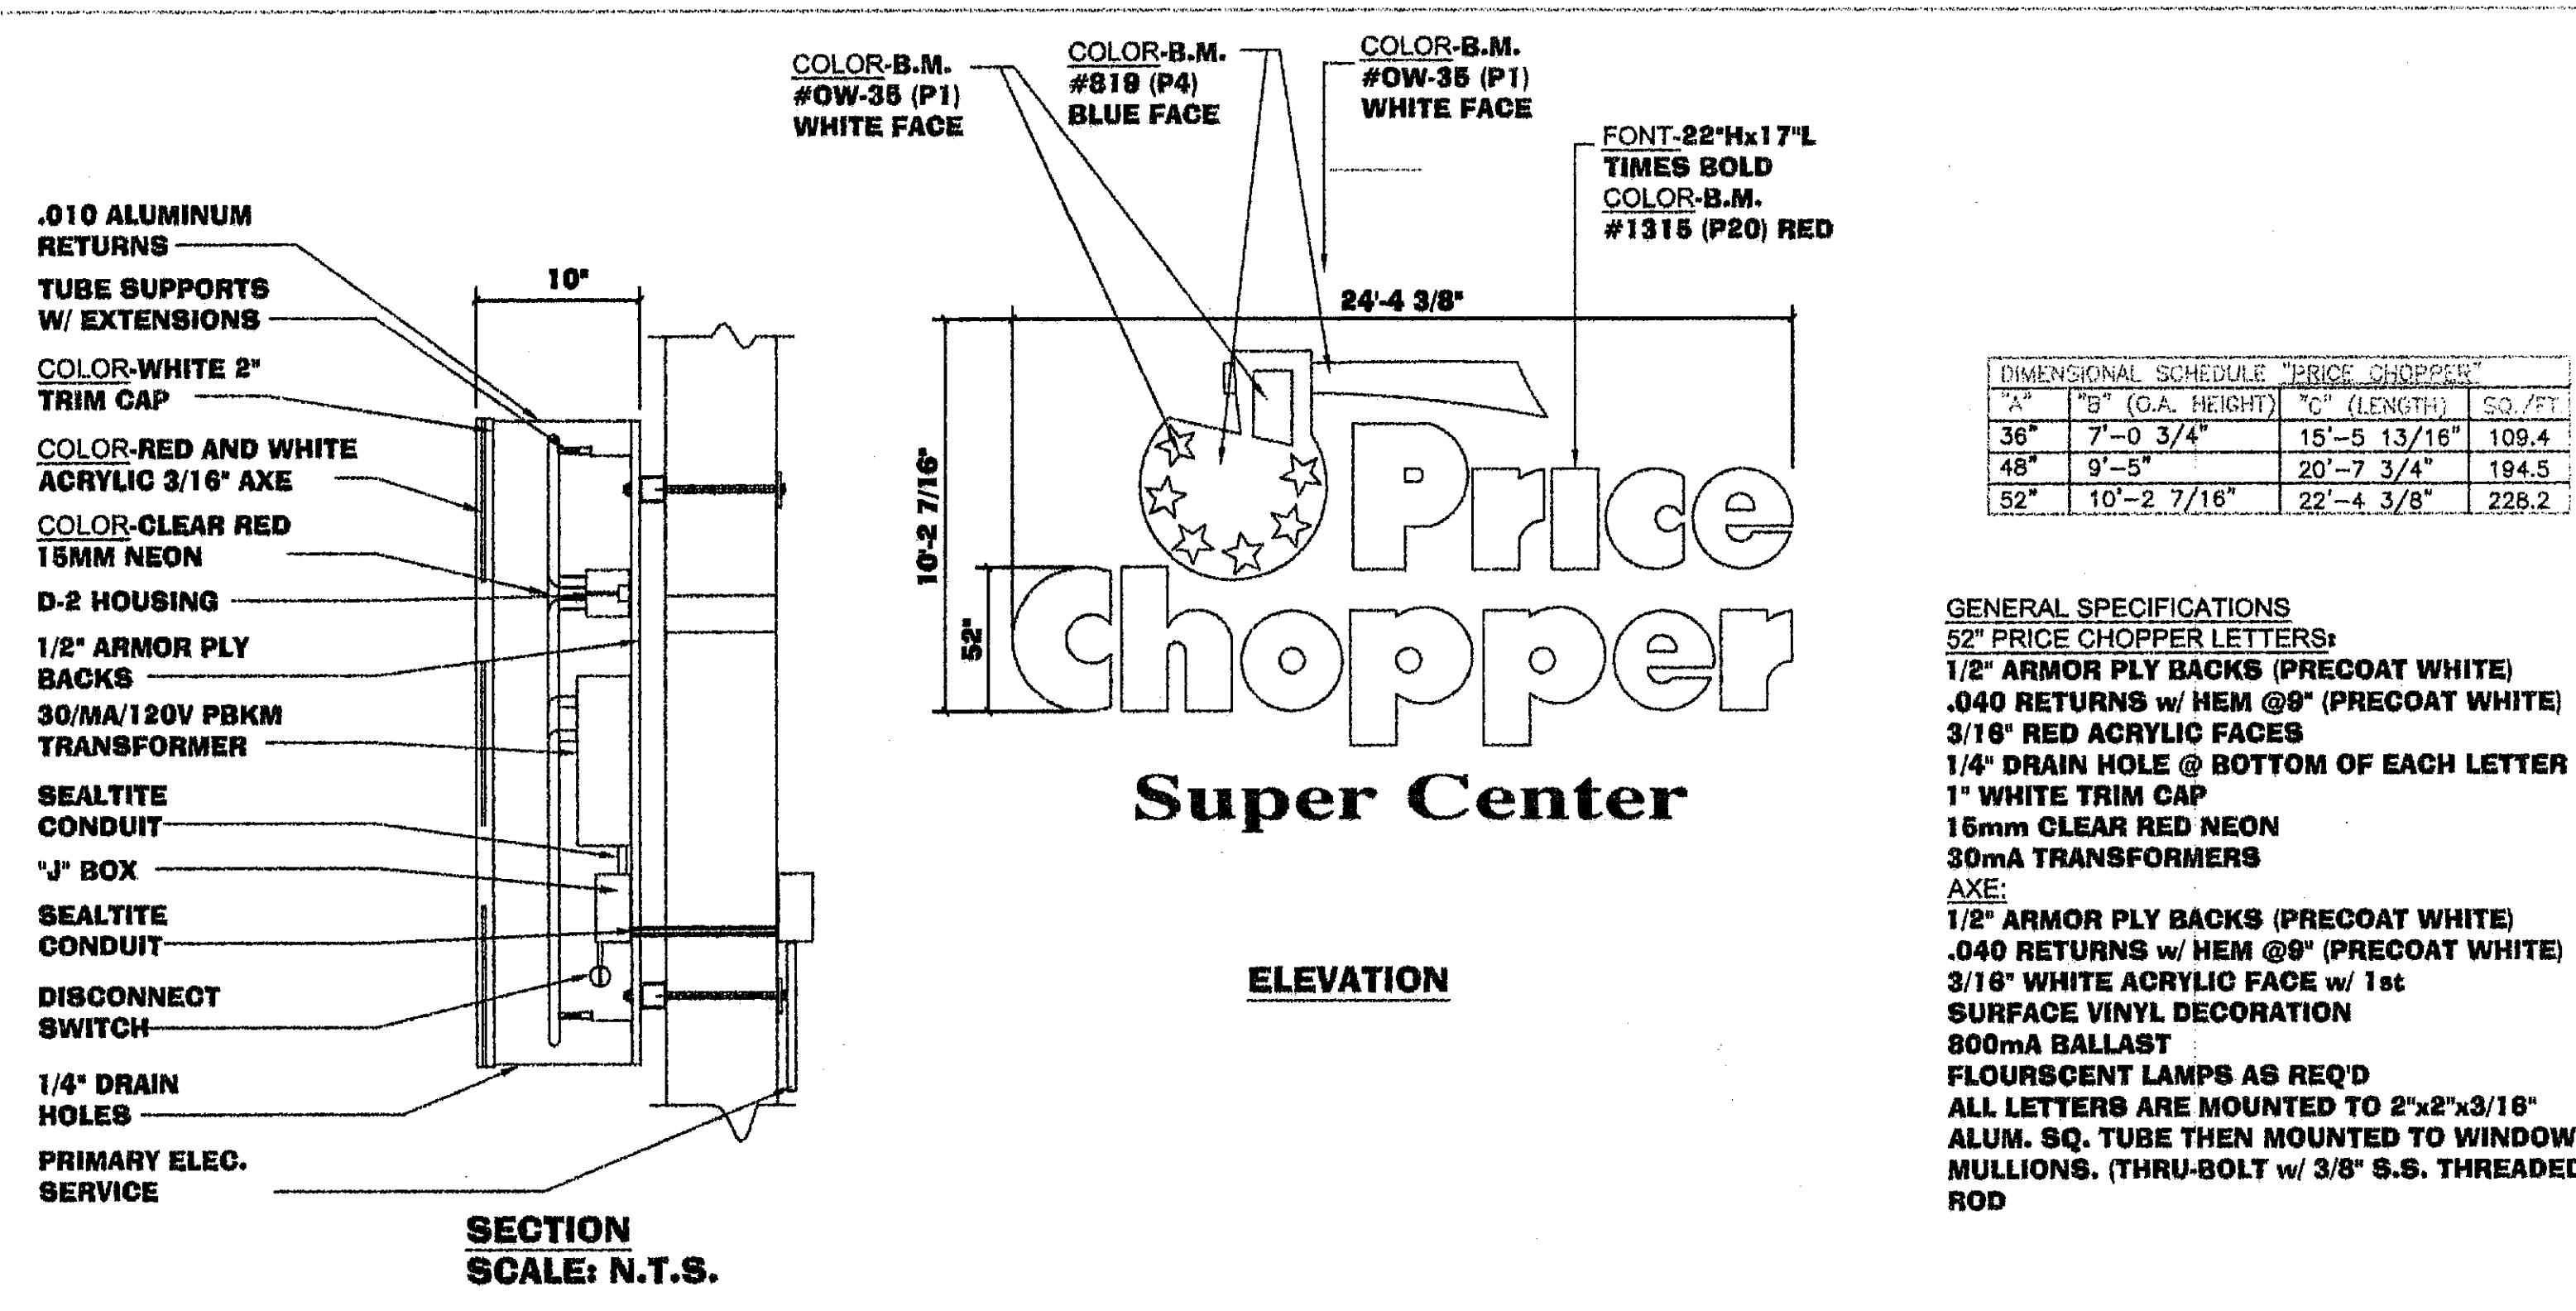

PRICE CHOPPER STOREFRONT SIGN
40
SN-6
DETAIL
SCALE: 1"=1'-0"

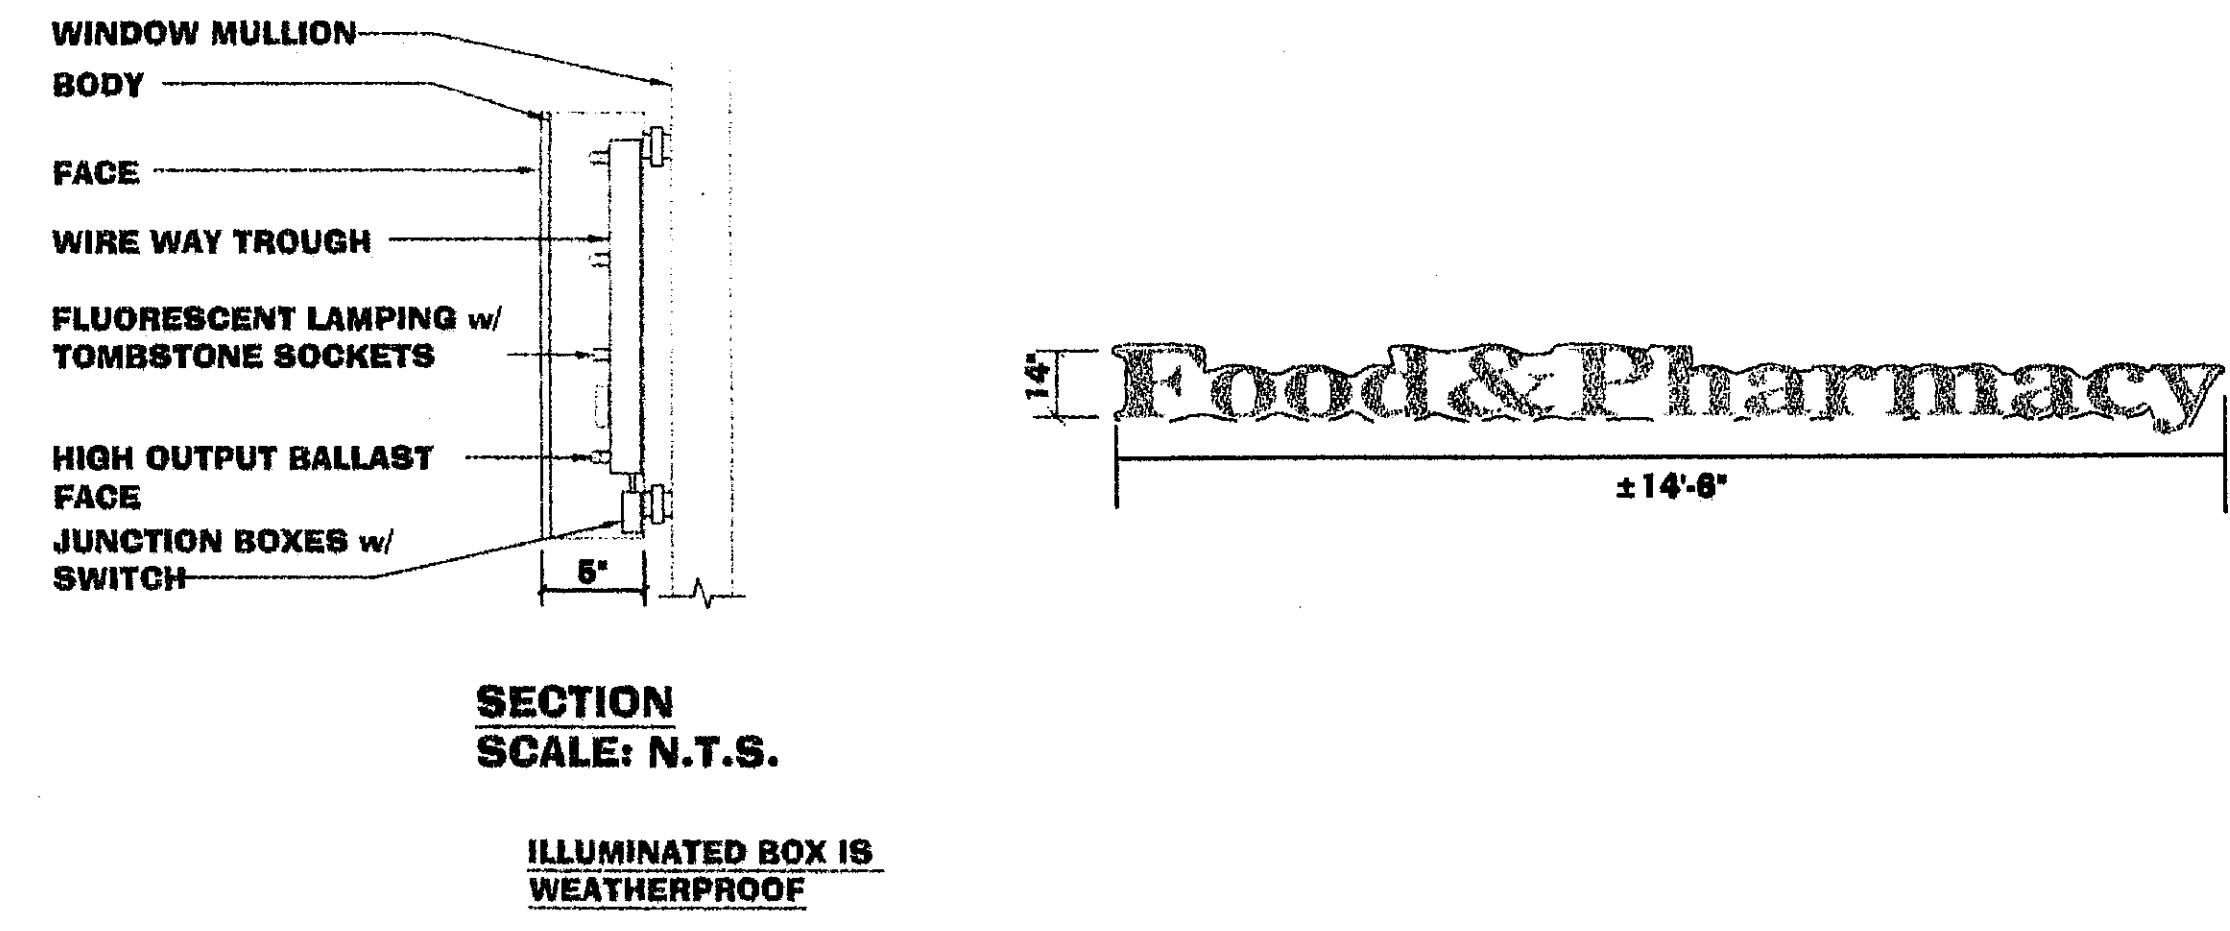

EXTERIOR SUPER CENTER
41
SN-6
DETAIL
SCALE: 1"=1'-0"

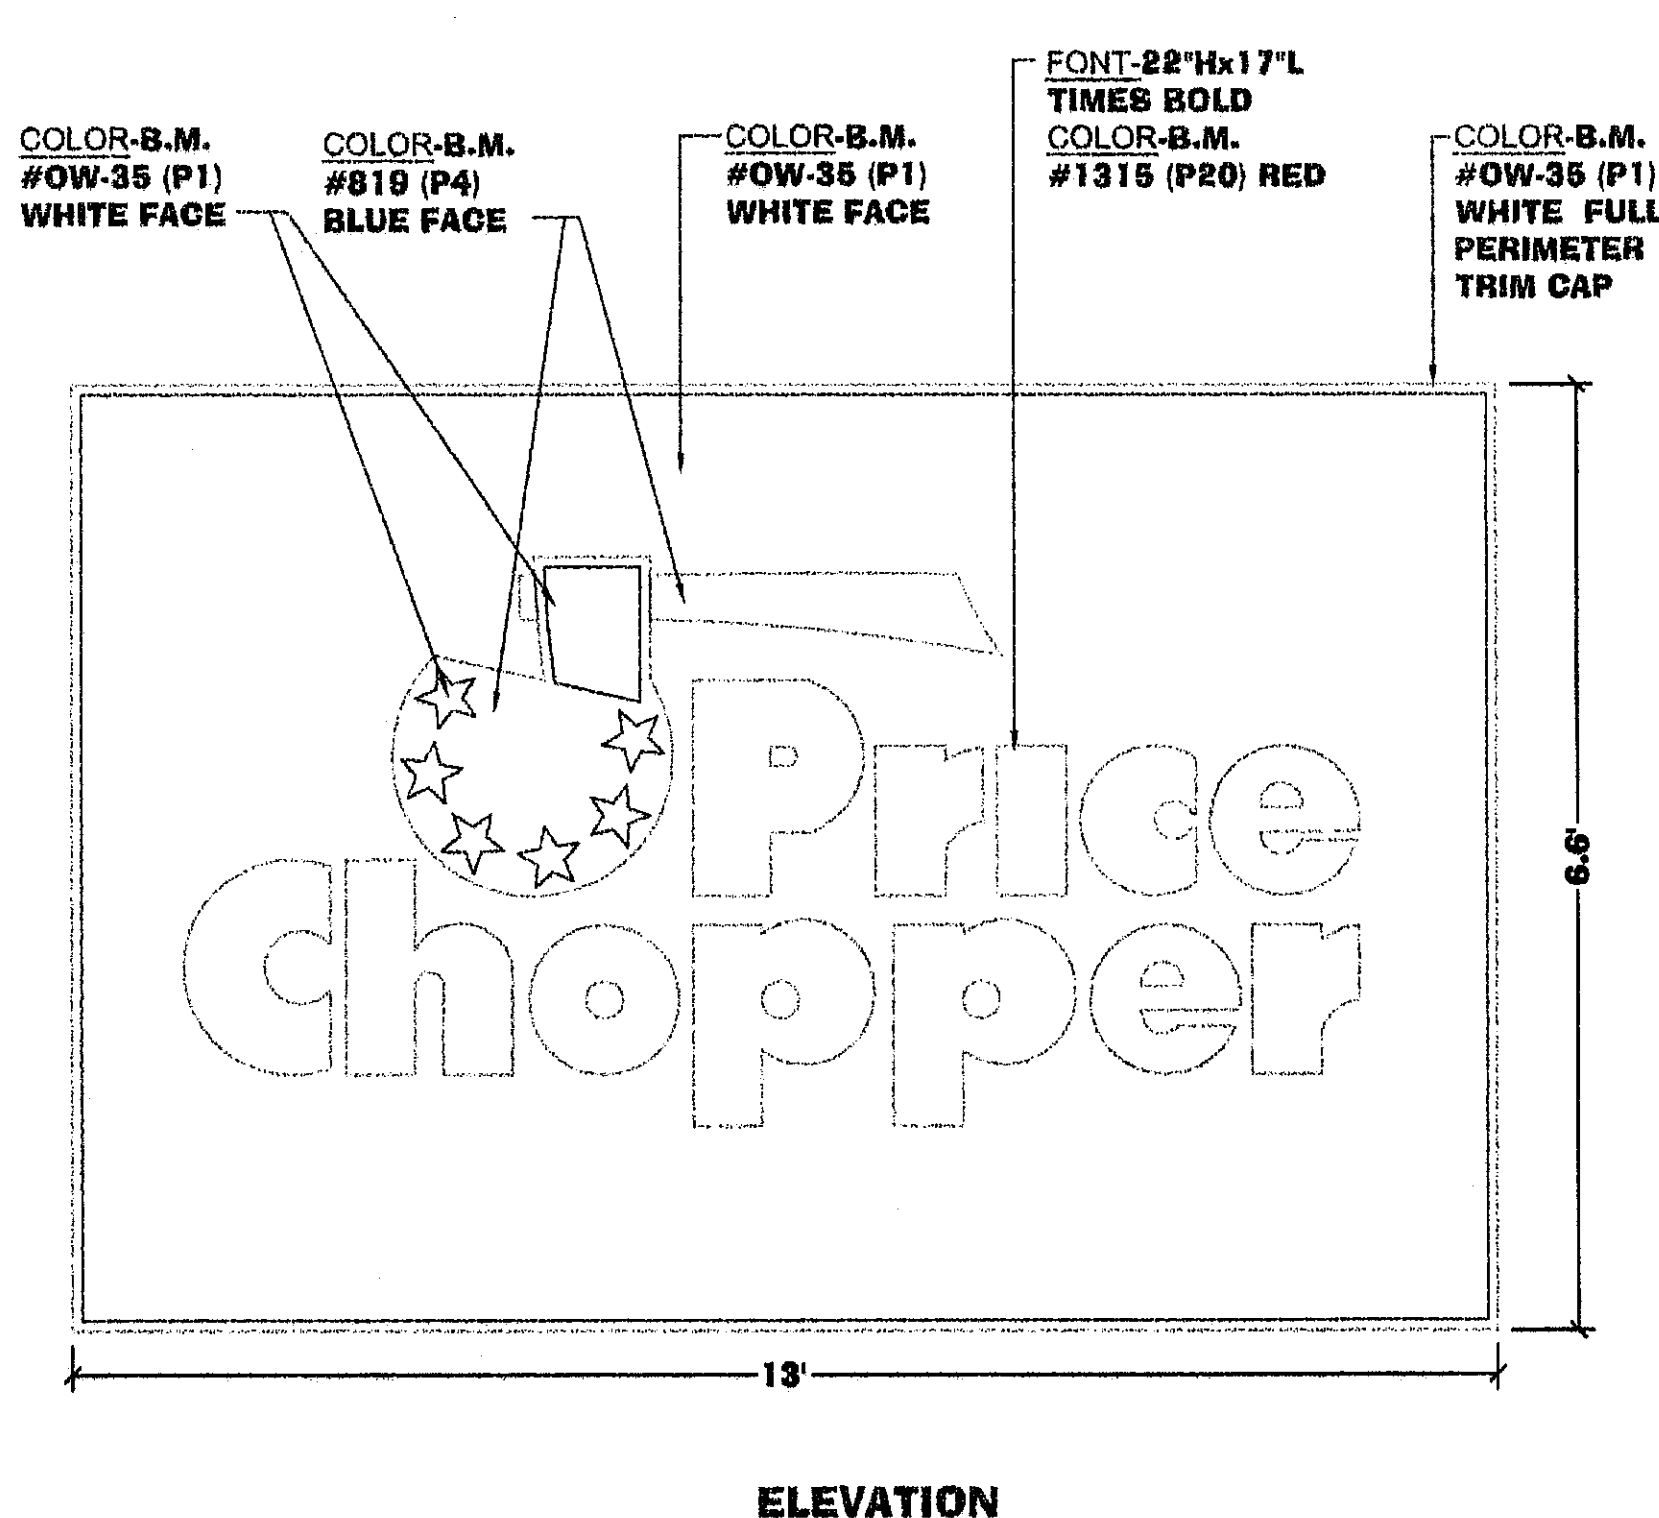

PYLON SIGN
42
SN-6
DETAIL
SCALE: 1"=1'-0"

NOT PLOTTED TO SCALE