


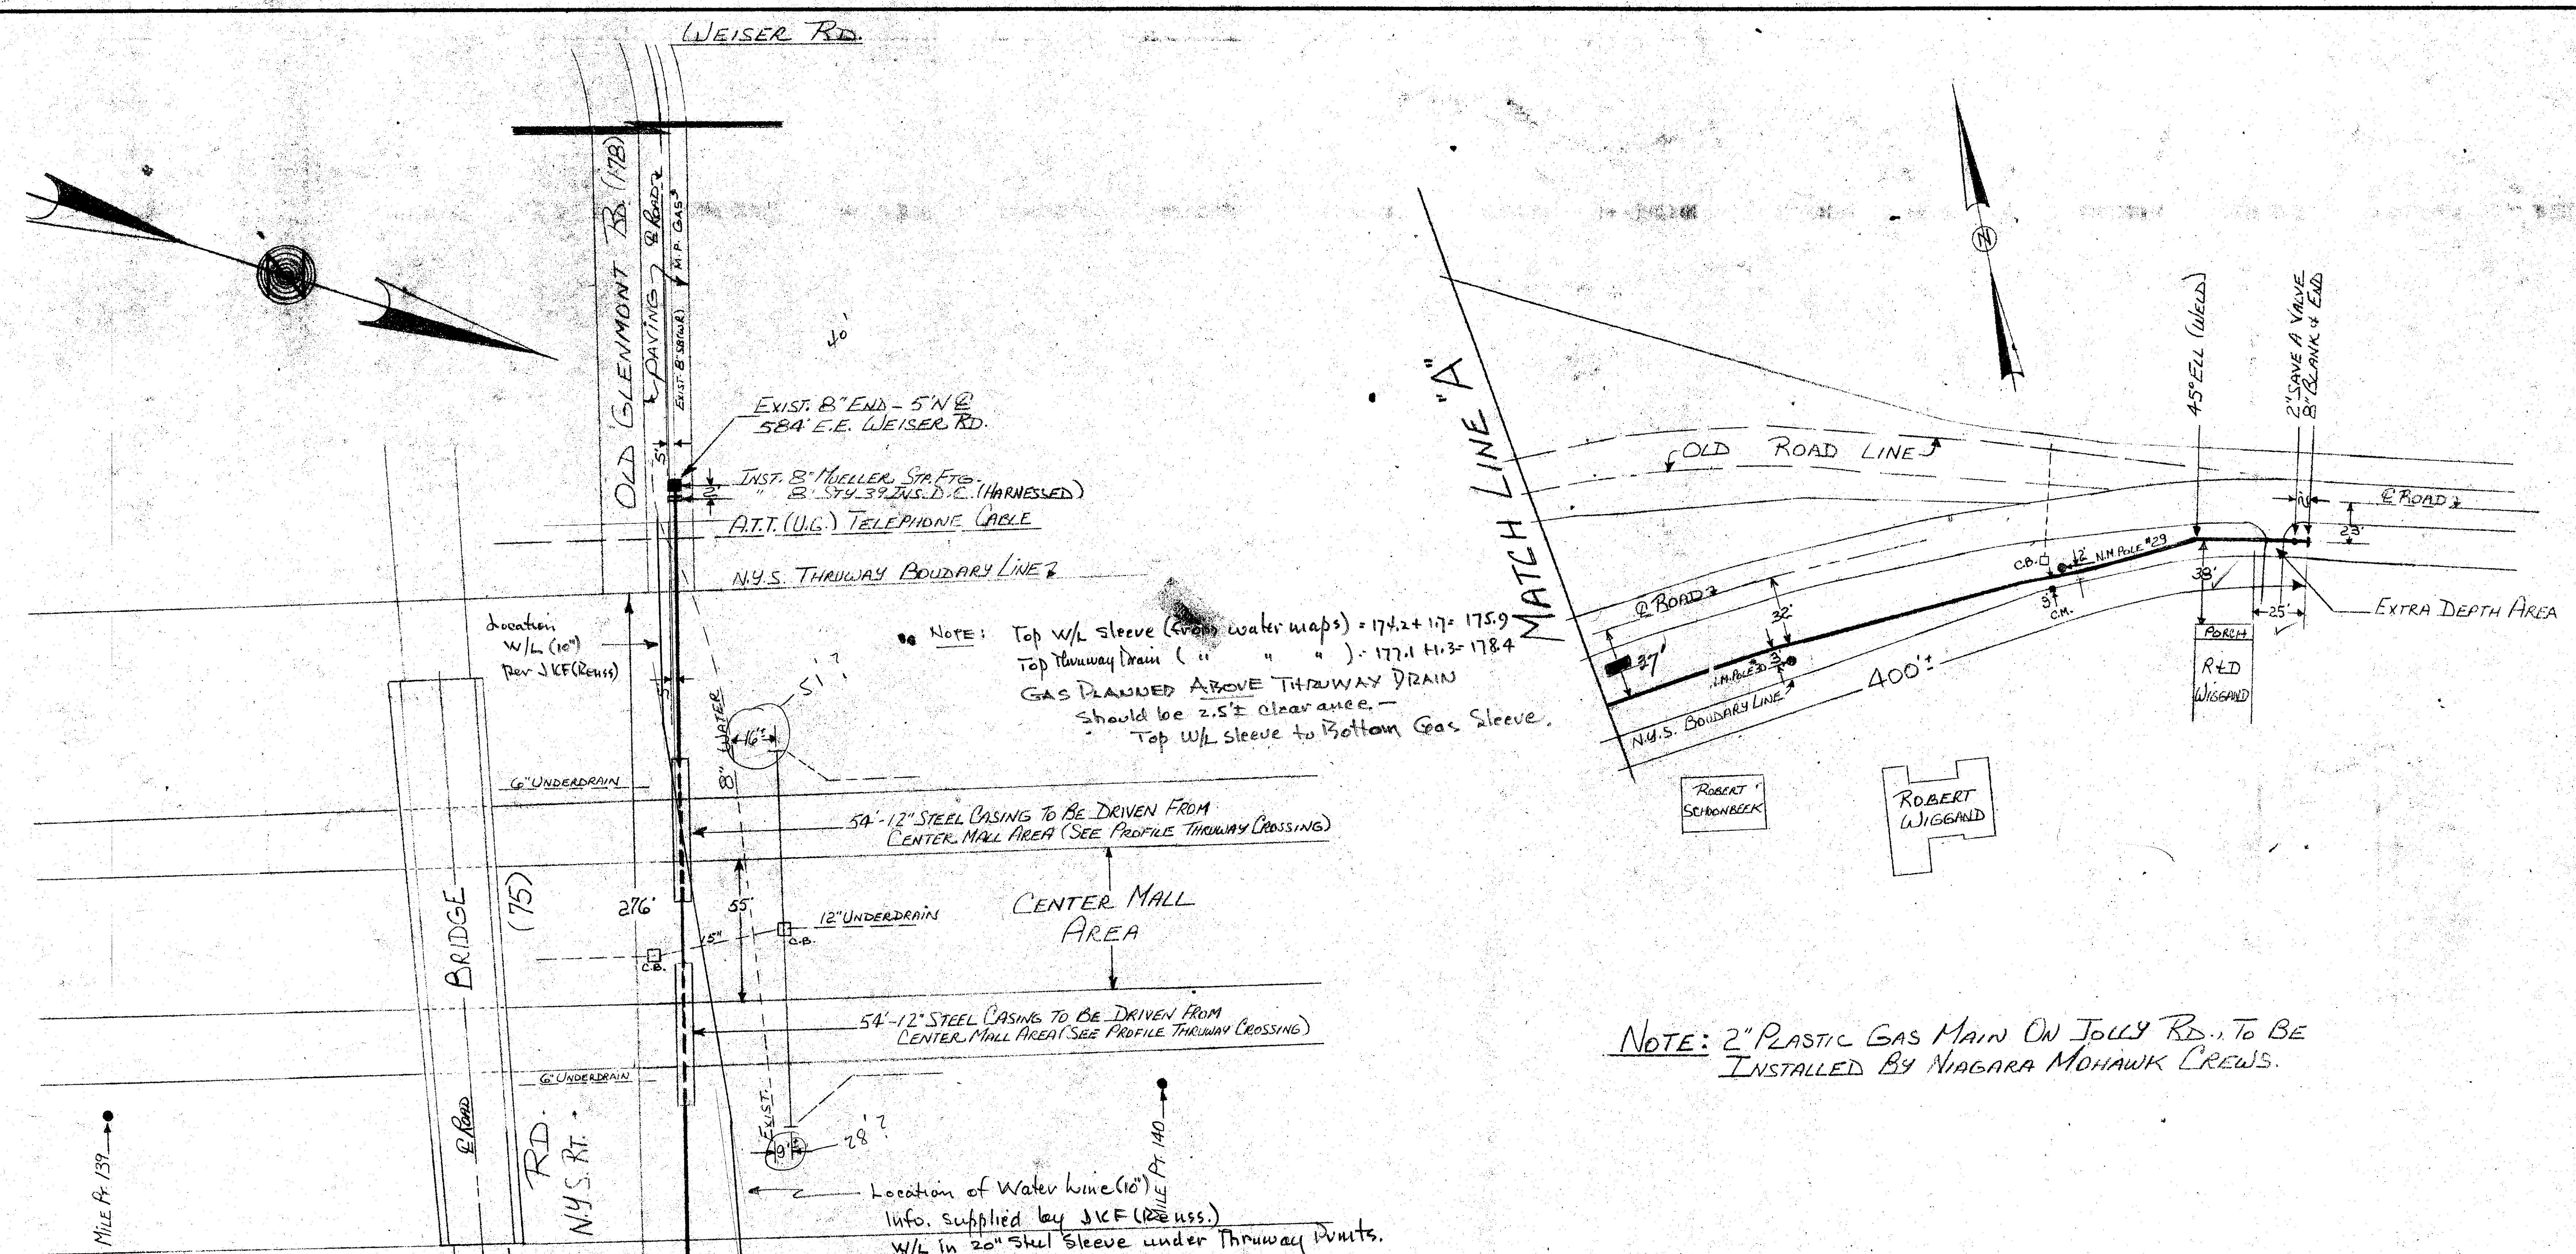

INSTALL 1020 FT. OF 8" S.W. ON FUERA BUSH RD. AND 405 FT. OF 2" PLASTIC ON JOLLY RD. MEDIUM PRESSURE GAS DISTRIBUTION MAIN, IN THE TOWN OF BETHLEHEM ALBANY COUNTY.

INSTALL GAS MAIN AS PER NIAGARA MOHAWK SYSTEMS SPECIFICATIONS G-1012.

INSTALL ANODES, INS. DRESSERS, AND TEST BOXES AS PER PAGES 4-2, 23 & 4-2, 24 OF THE GAS STANDARDS.

HIGHWAY BORES TO BE MADE AS PER PAGE 5-2, 51 OF THE GAS STANDARDS.




N.Y.S. THRUWAY AUTHORITY PERMIT

PERMIT TO MAKE A 64'x20'x3' DEEP TRENCH ON THE WEST SIDE, A 79'x20'x3' DEEP TRENCH ON THE EAST SIDE, AND A 40'x5'x3' DEEP TRENCH IN THE CENTER MALL. IN ORDER TO INSTALL 276' OF 8" (W.D.) MEDIUM PRESS. GAS MAIN ON N.Y.S. THRUWAY PROP. BETWEEN MILE PIS. 134.140 AS SHOWN. TRENCH IN CENTER MALL TO BE USED TO BORE 54' OF 12" CASING UNDER HIGHWAY ON WEST SIDE OF MALL. MAIN TO FUR 54' OF 12" CASING UNDER HIGHWAY ON EAST SIDE OF MALL AS SHOWN. ALL TRENCHES TO BE BACKFILLED AS FOUND, AS SUFFICIENTLY AND QUICKLY AS POSSIBLE. ANY SAFETY REQUIREMENTS OR TIME SCHEDULING PRE-SCRIBED BY THE N.Y.S. THRUWAY AUTHORITY WILL BE FOLLOWED PRECISELY.

STATE PERMIT

PERMIT TO MAKE A 670'x20'x3' DEEP TRENCH ON THE FUERA BUSH RD., S.H. 367-N.Y.S. RT. 32. STARTING ON THE NORTH SIDE. AT THE EAST BOUNDARY LINE OF THE N.Y.S. THRUWAY, GOING IN AN EASTERLY DIRECTION, THEN CROSSING THE MAIN HIGHWAY FACING TO THE SOUTH, THEN CONTINUING IN AN EASTERLY DIRECTION TO A PT. 400' EAST OF THE JOLLY RD. AS SHOWN. NO FURRING OF MAIN HIGHWAY PAVING IS TO BE DISTURBED. ALL EXCAVATING AND TRENCHING TO BE REPAIRED AS FOUND. TRAFFIC IS TO BE MAINTAINED AT ALL TIMES.

NOTE: 2" PLASTIC GAS MAIN ON JOLLY RD. TO BE INSTALLED BY NIAGARA MOHAWK CREWS.

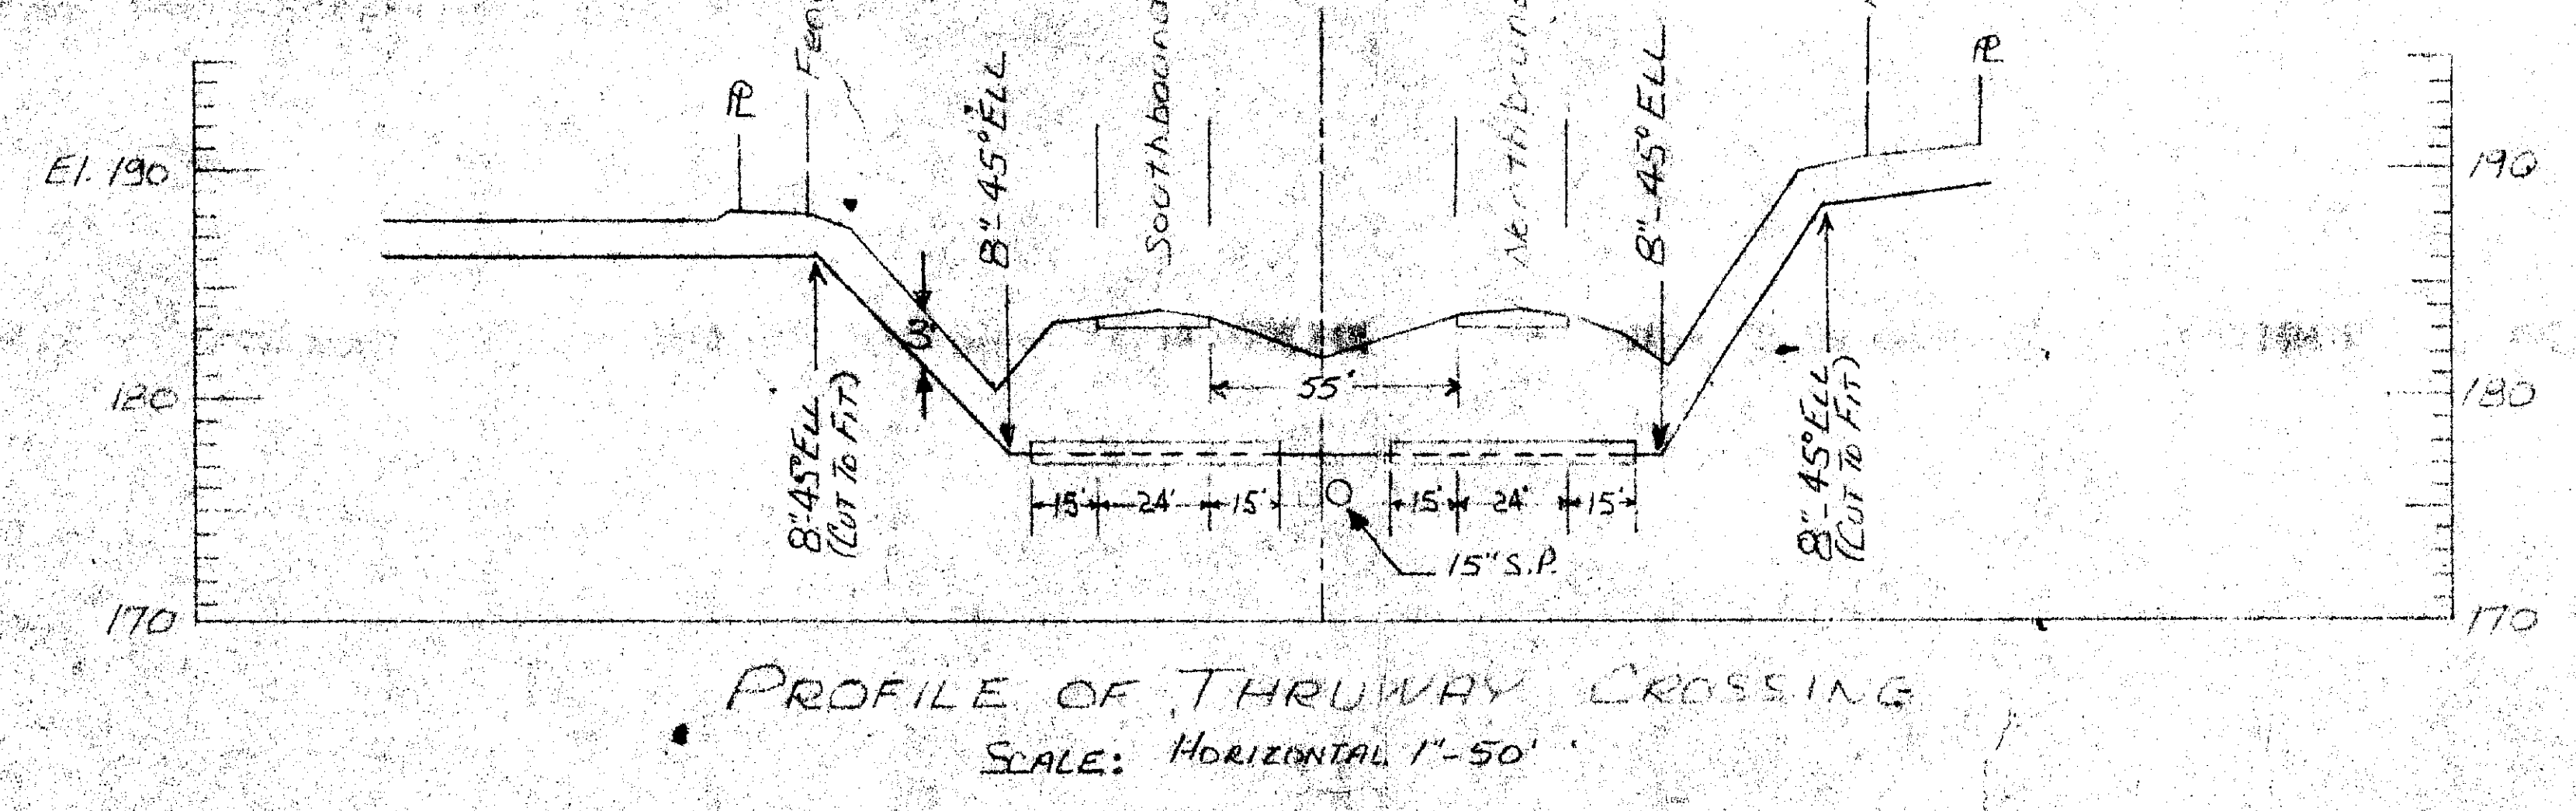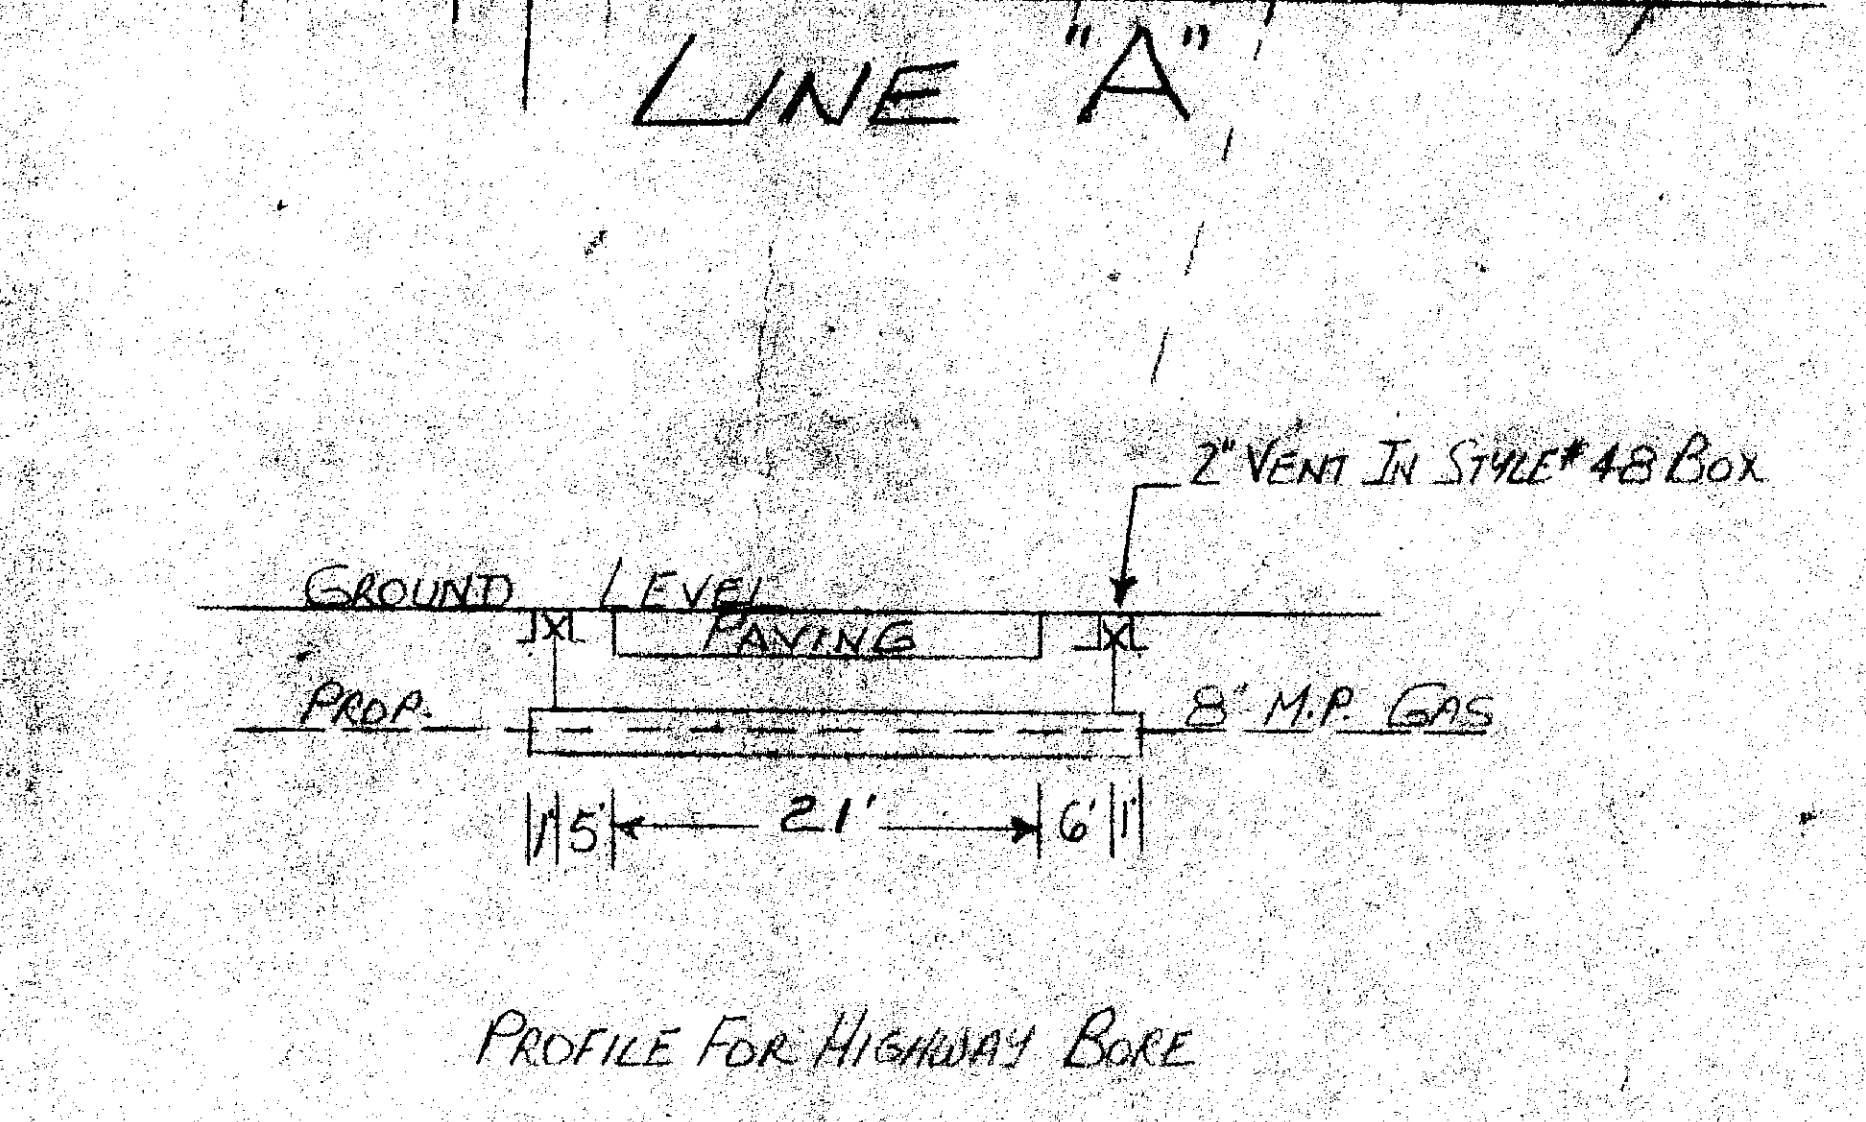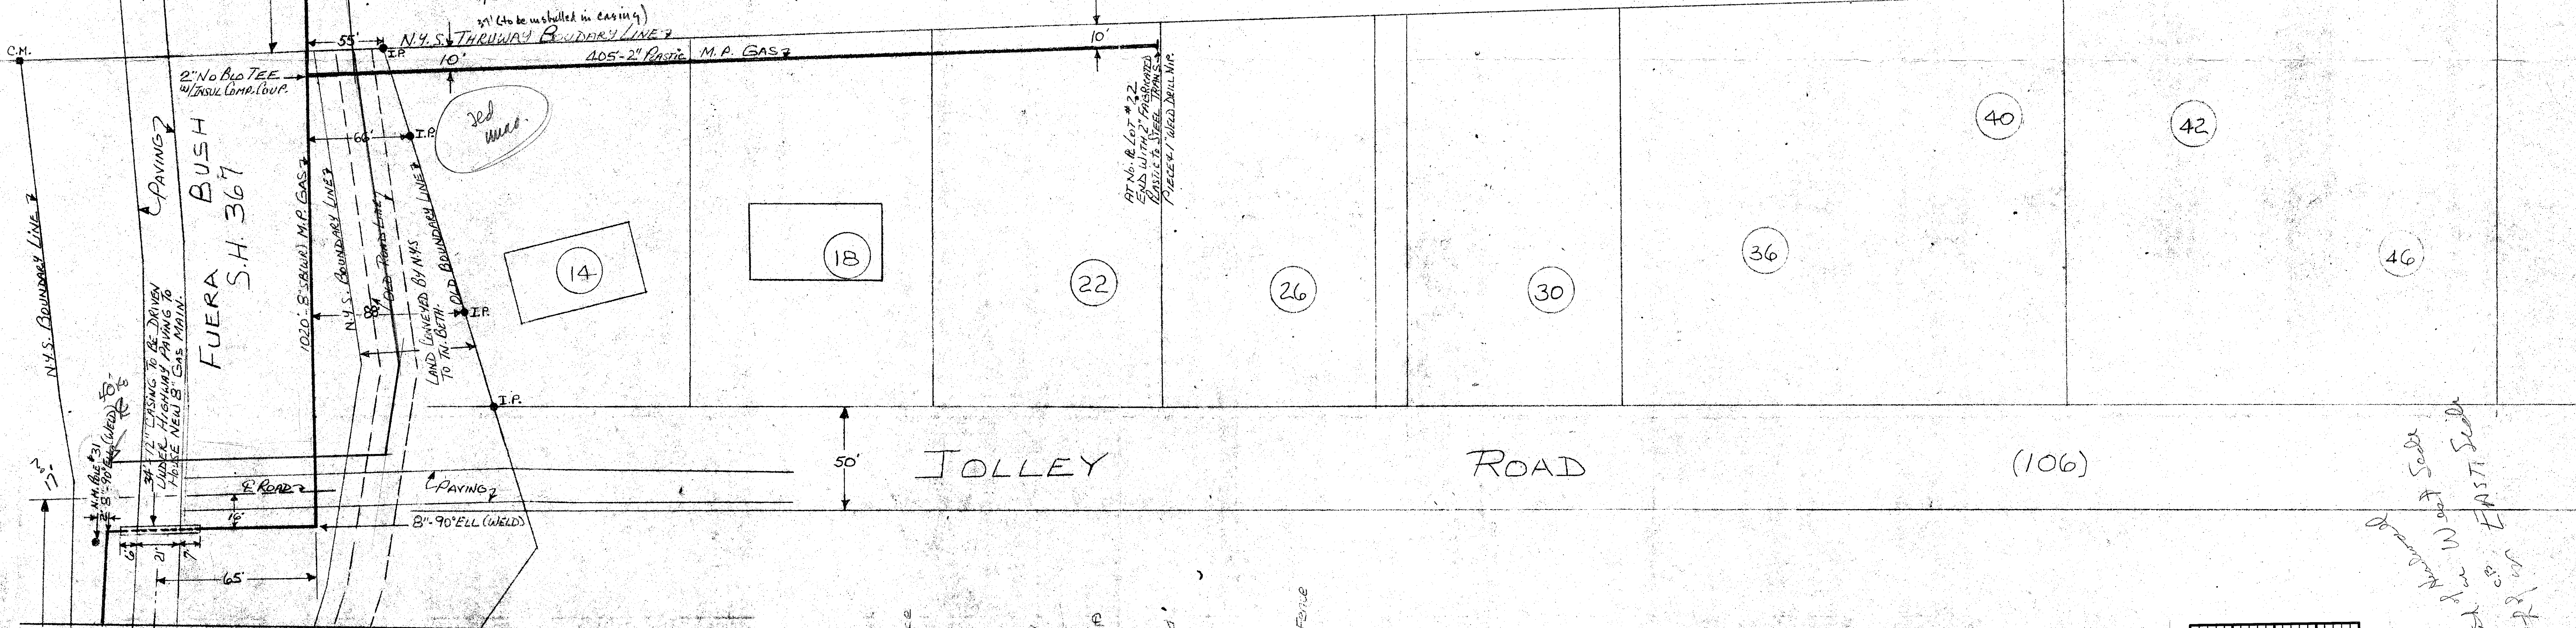

REPLACEMENT

REPLACE FILL ON TOWN BETH. PROPERTY AS PER TOWN OF BETH. SPECIFICATIONS.

REPLACE WITH SAND PAD. SAME FILL AS FOUND. AND LAWN + SEED ON N.Y.S. THRUWAY PROPERTY.

ON STATE PROPERTY, REPLACE WITH SAND PAD, SAME FILL AS FOUND, + LAWN + SEED. GRAVEL AND BLACKTOP IN ROADWAY + DRIVEWAYS. USE SAME FILL AS FOUND ON PRIVATE PROP.

INCHES
TOWN OF BETHLEHEM-16

OPERATING PRESS. 15#
DESIGN PRESS. 60#
TEST PRESS. 100#

NIAGARA MOHAWK	
NIAGARA MOHAWK POWER CORPORATION ALBANY, N. Y.	
TITLE: GAS MAIN JOLLY RD.	
ORDER No.	DISTRICT ALBANY
PROJECT No. G3270	T.D. TOWN BETH - 7123
DATE ACR. 10/10/70	ZONE No. 1024-170-CA
WORK DONE AS SHOWN	SHEET 10F1
DES. DR. TB. CK. DATE SCALE	APP. APP. APP. INDEX NO.

NO.	DATE	BY	DESCRIPTION OF REVISION	CK.	APP.