


BENCH MARK
 Bench Mark is top of nut, point of arrow, hydrant at intersection of Wisconsin and Fernbank Aves. Elev. 204.34, U.S.G.S datum.

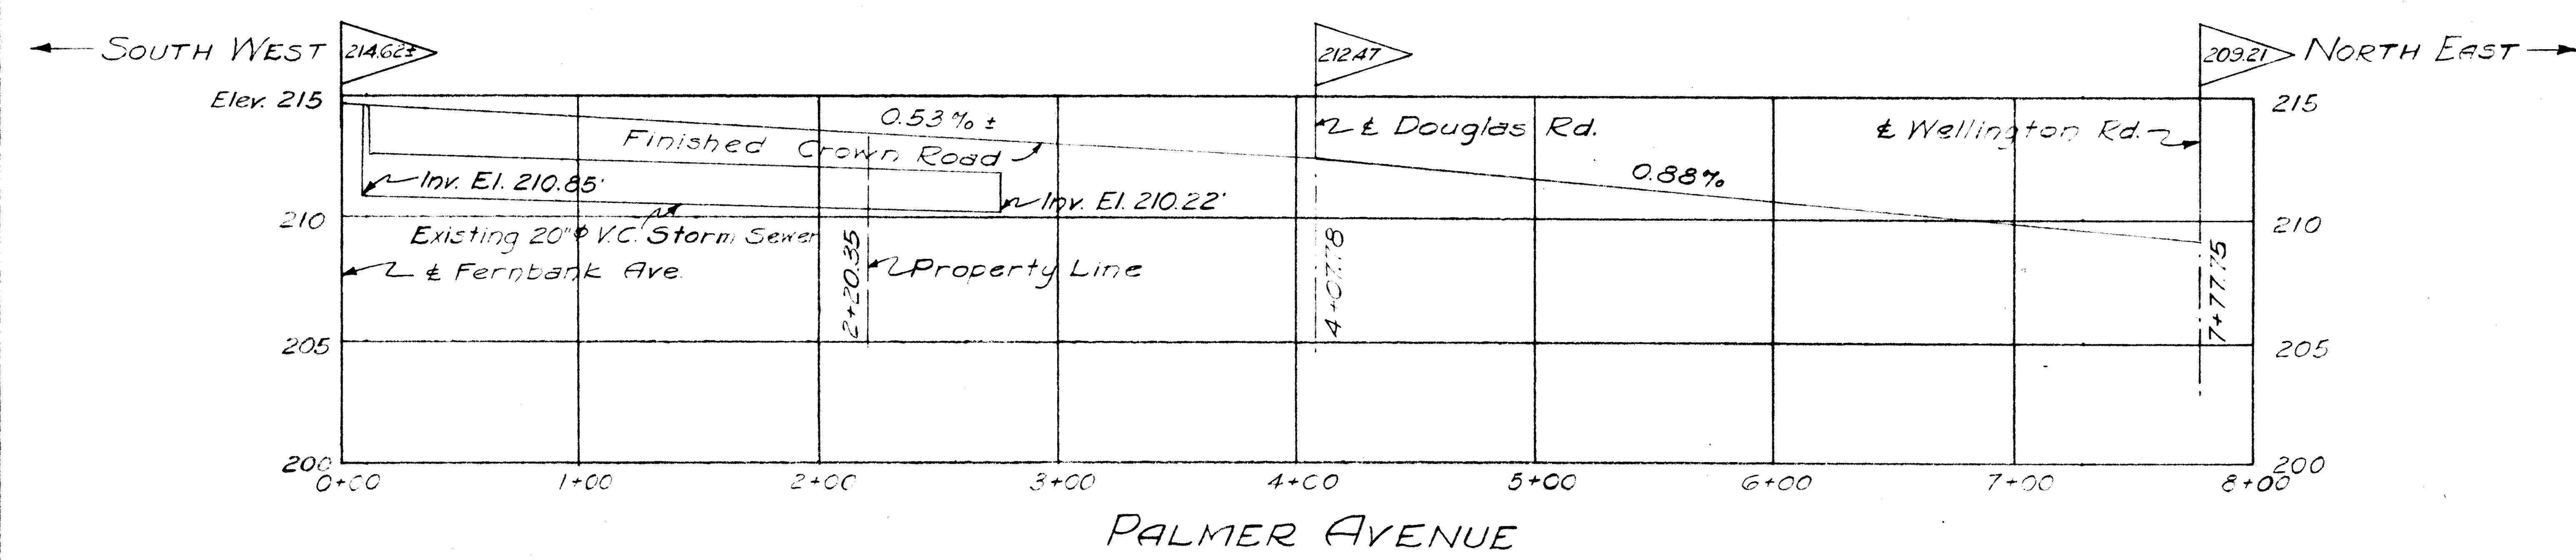

PROFILES
of
EXTENSION OF STREETS
of
PROPERTY OF ERNEST J. CLARKSON
DELMAR
ALBANY COUNTY NEW YORK
SCALE: HORIZ. 1"=50' FEB. 10, 1953
VERT. 1"=5'



See "Map of Property of Ernest J. Clarkson", dated Feb. 10, 1953 and made by Edward W. Boutelle & Son.

Survey and Map by:
 Edward W. Boutelle & Son
 Civil Engineers & Surveyors
 Delmar, N.Y.
 N.Y. State License

for use in...
 Not thoroughly checked
 or
 final