
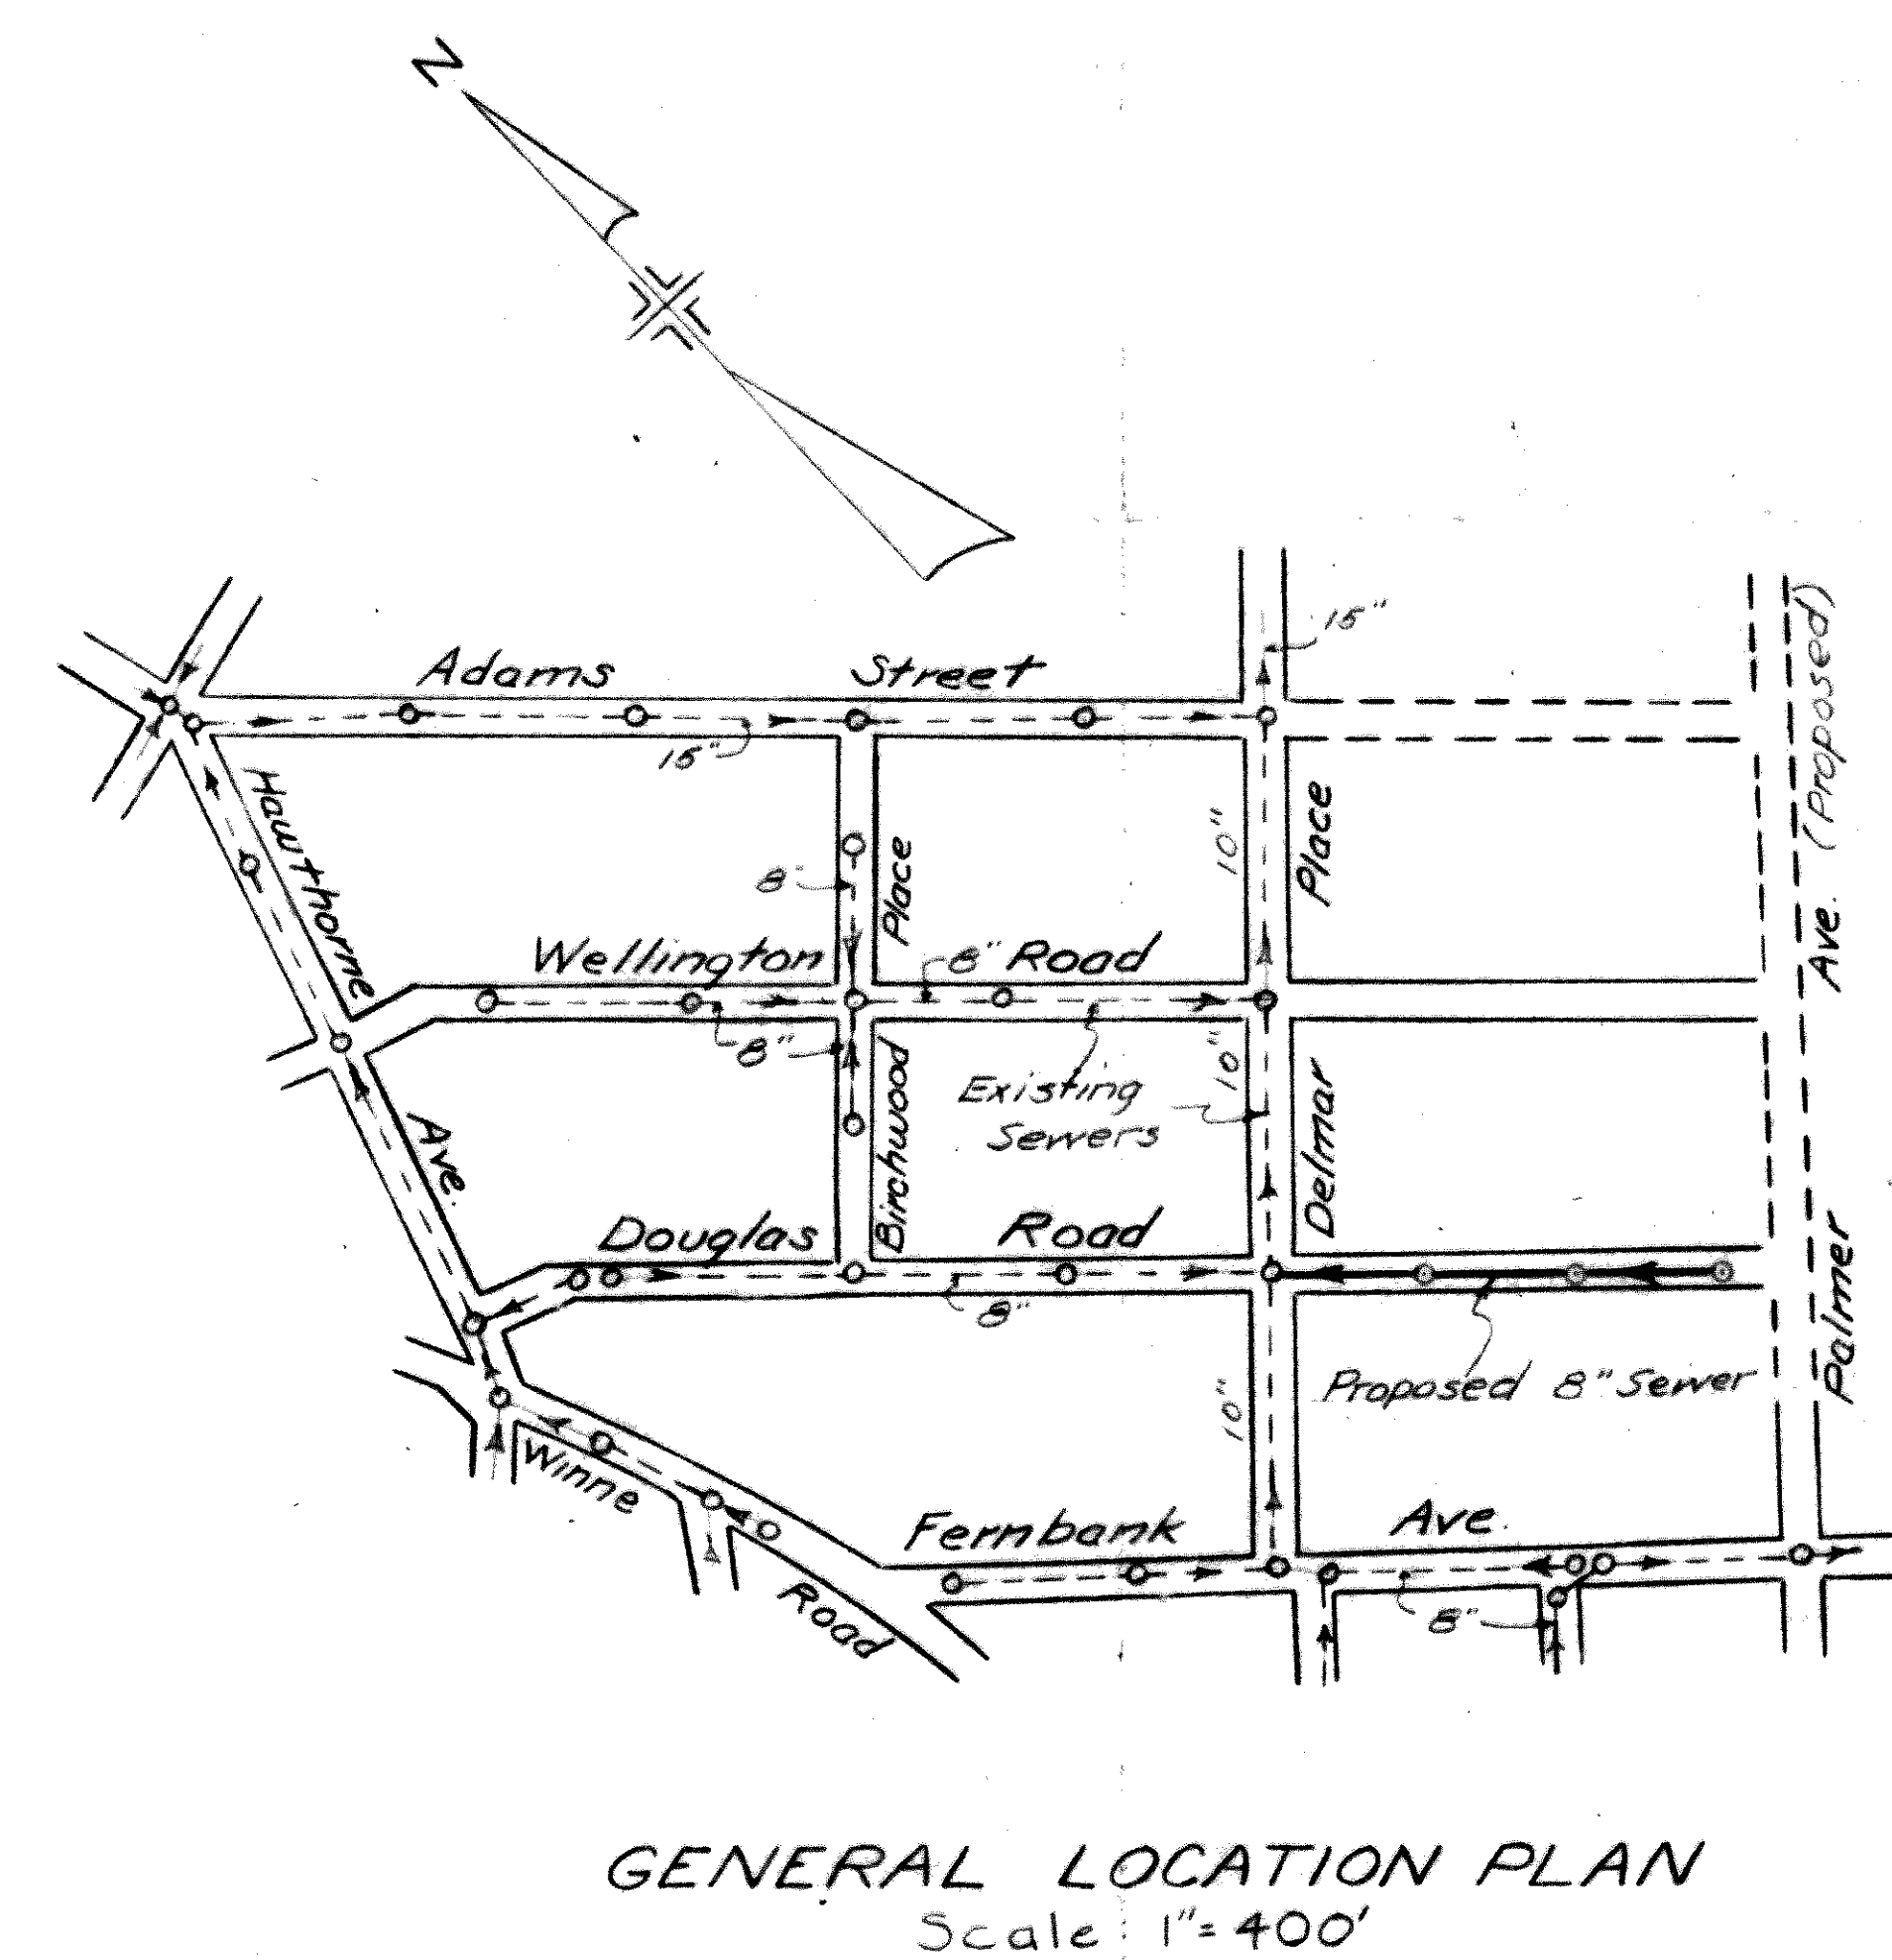
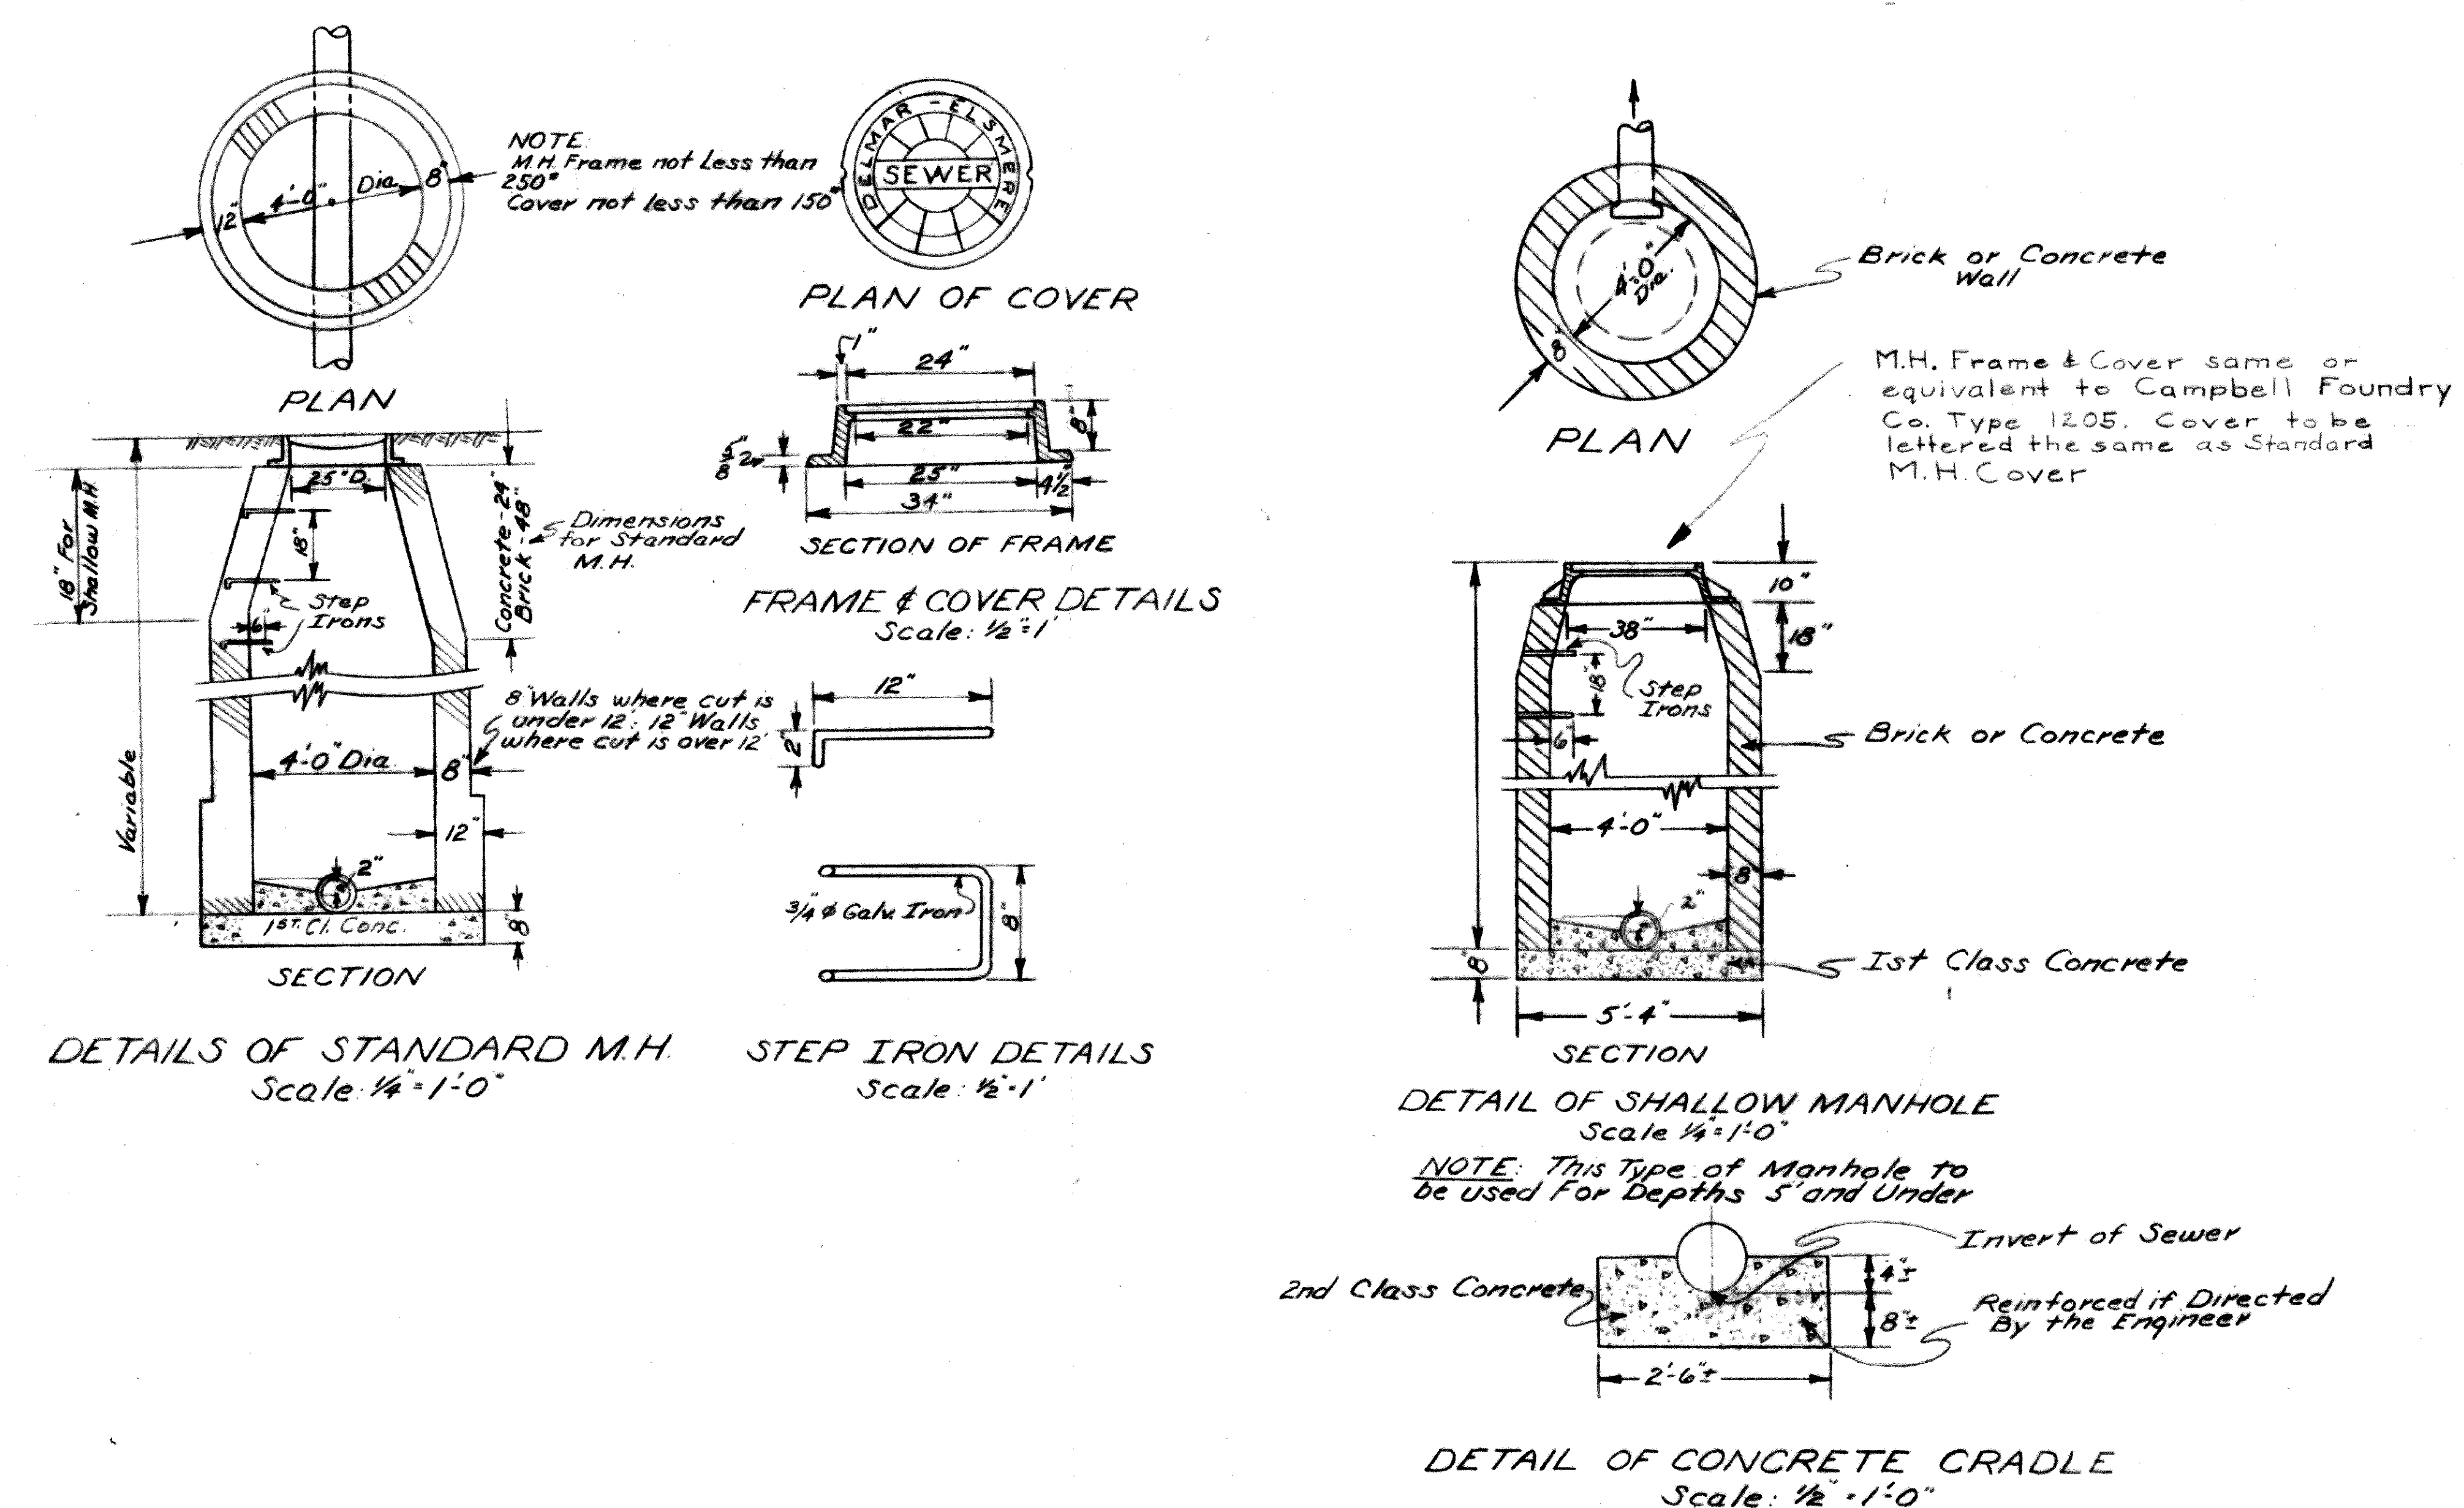
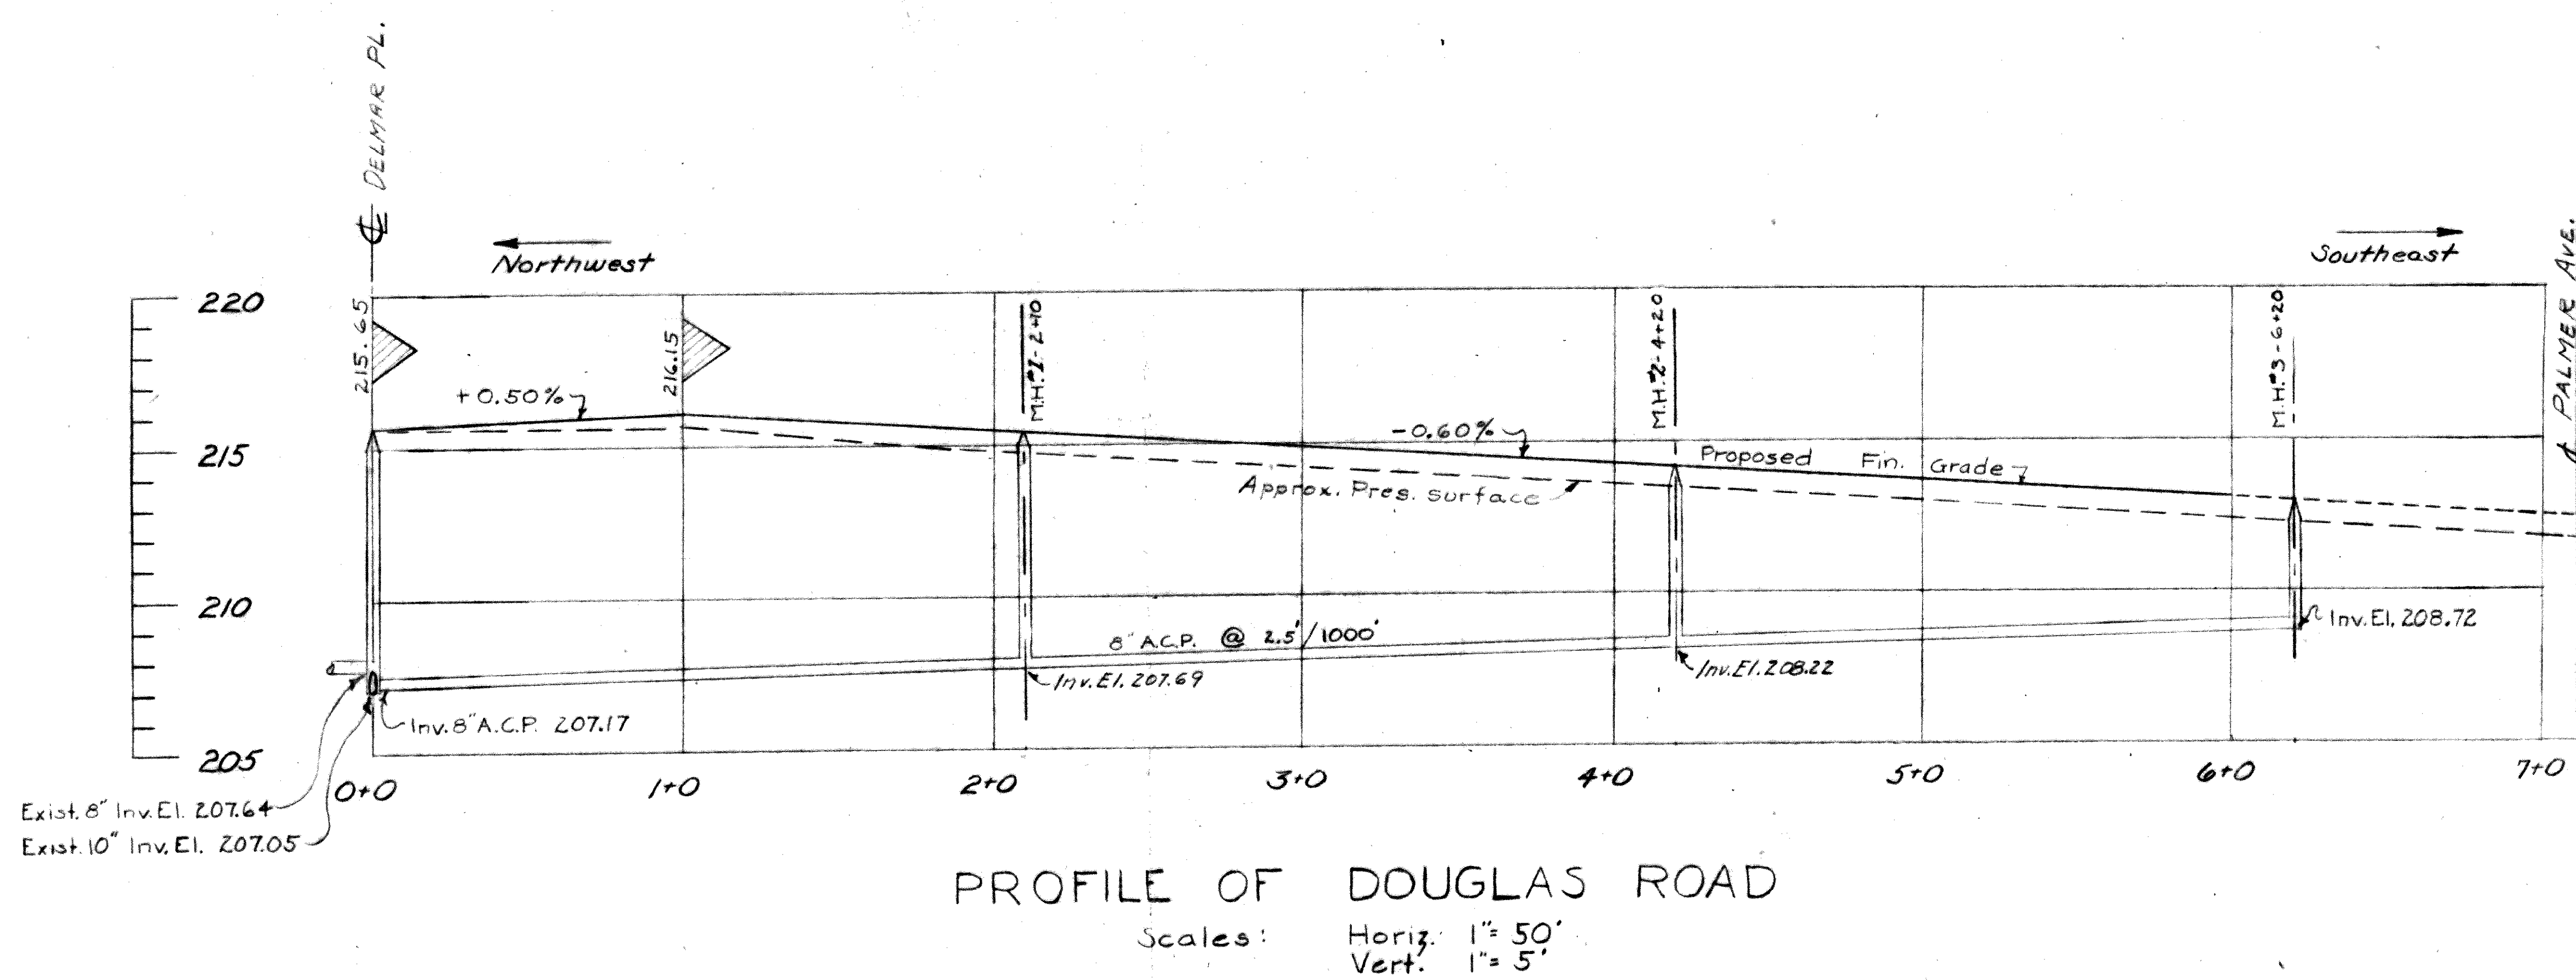


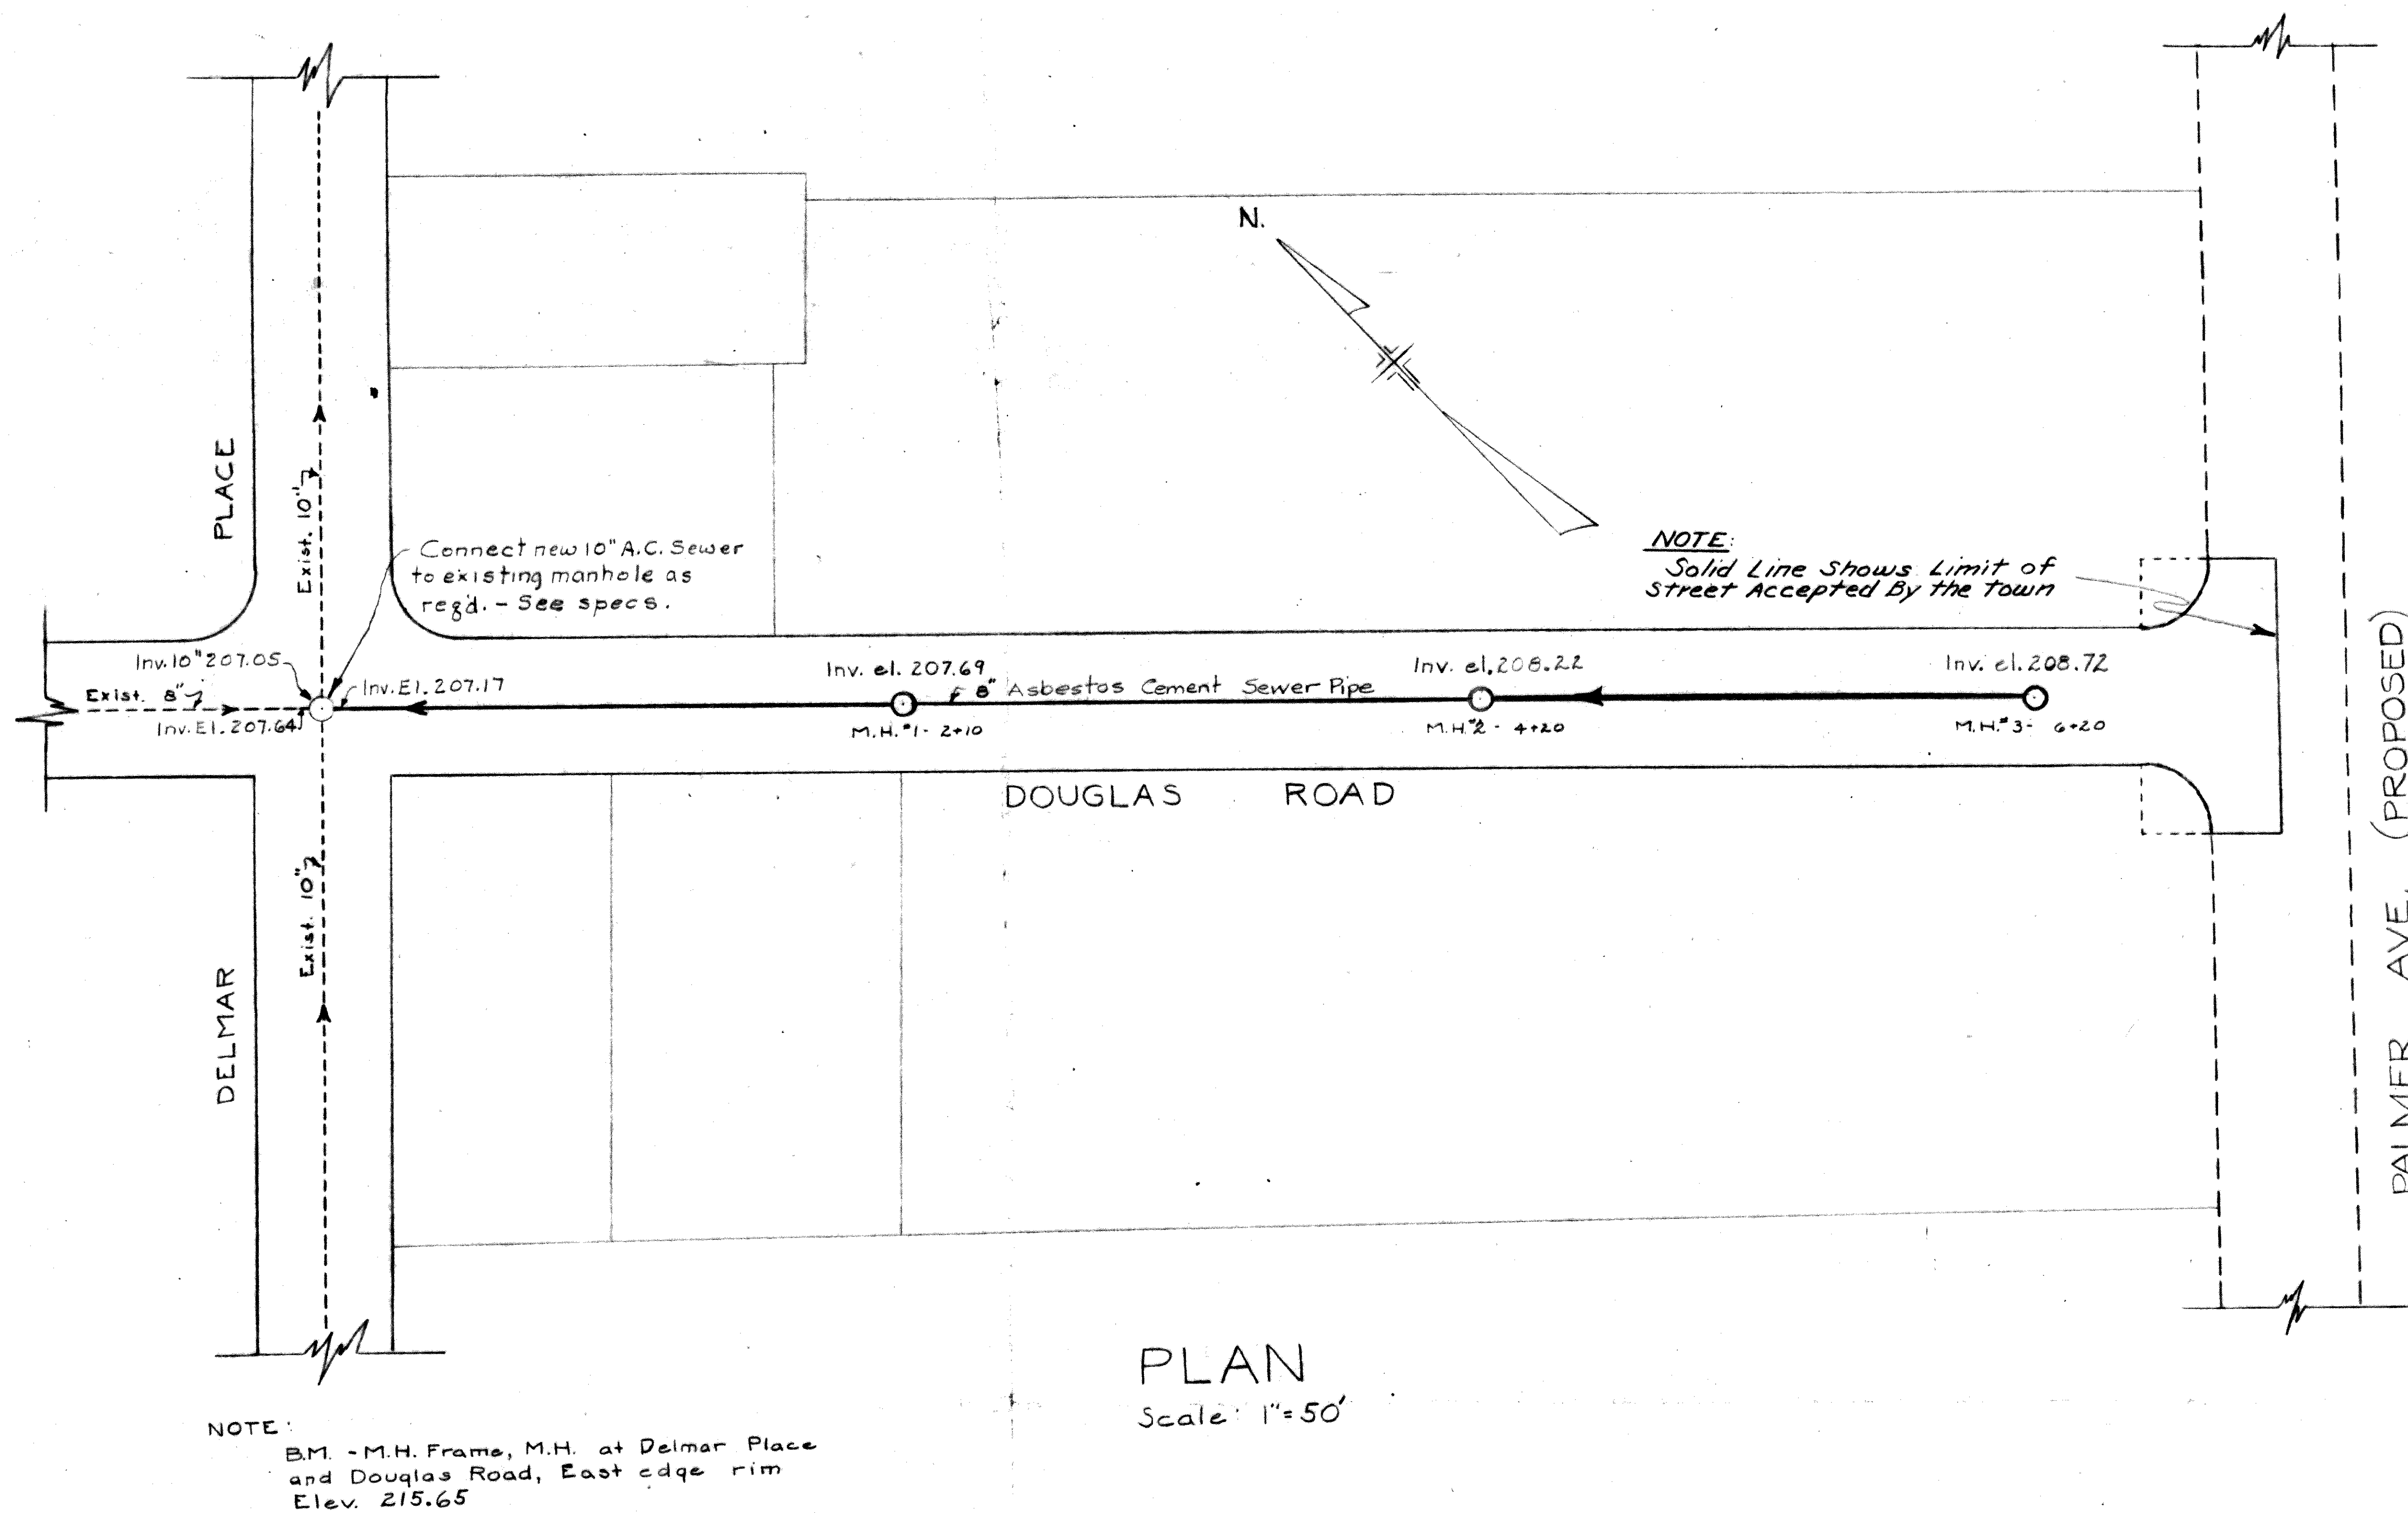

DELMAR-ELSMERE SEWERDISTRICT
TOWN OF BETHLEHEM
ALBANY CO., N.Y.
EXTENSIONS TO EXISTING
SEWERAGE SYSTEM
CONTRACT NO. 10
DOUGLAS ROAD

PLAN PROFILES & DETAILS
SCALES: AS INDICATED
BARKER & WHEELER, ENGRS.
36 STATE ST. ALBANY, N.Y.
11 PARK PL. NEW YORK, N.Y.
FEB. 15, 1950