
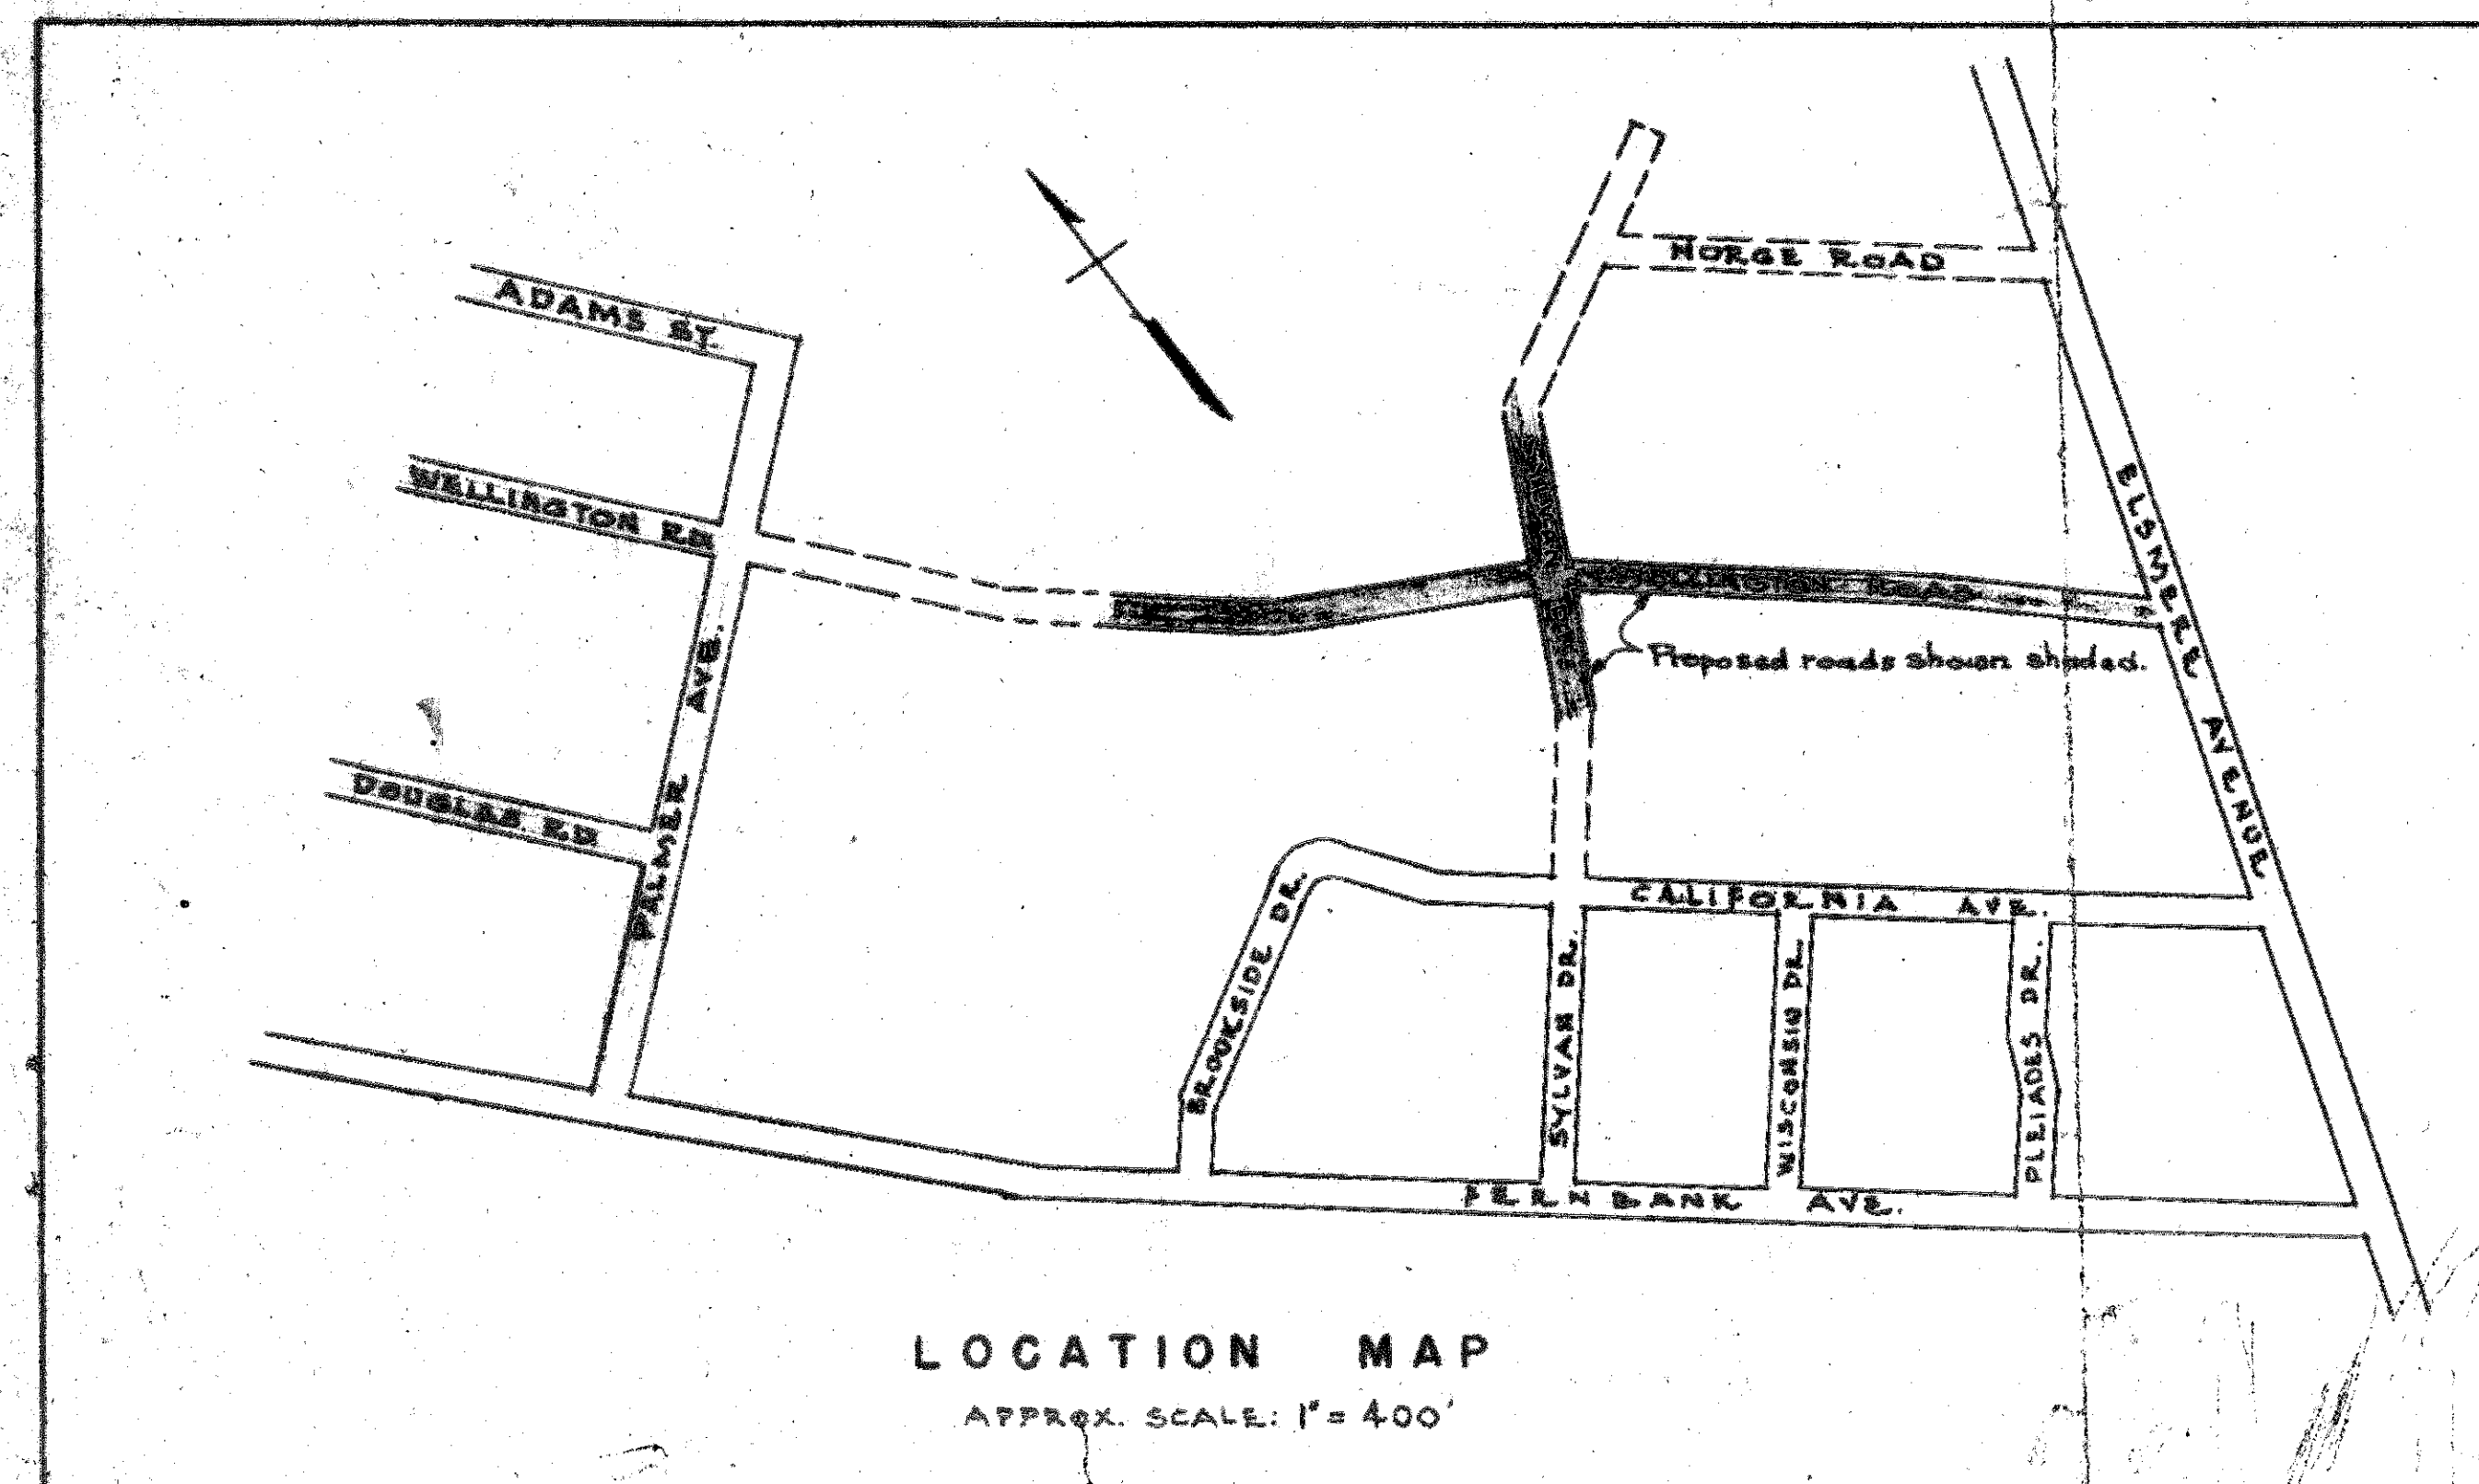
 


 

MAP SHOWING PROPOSED ROADS
ON PROPERTY OWNED BY
WILLIAM CRAW
VILLAGE OF ELSMERE, TOWN OF BETHLEHEM,
COUNTY OF ALBANY, STATE OF NEW YORK.

DATE: SEPT. 2, 1947

NOTES:
1. BENCH MARK - TOP OF SEWER M.H. COVER AT CORNER OF PIERBANK & ELSMERE AVENUES. ELEV. 208.70
2. ALL ELEVATIONS ARE U.S.G.S. DATUM.
B&W - U.S.G.S. 205.98
Yellow Checks (✓) from Deed

I hereby certify that the property shown on this map was surveyed by me in August 1947 and that the existing conditions are correctly shown.
Ralph D. Decker
PROFESSIONAL ENGINEER & LAND SURVEYOR - LIC. 14748

DWG. NO. 76