


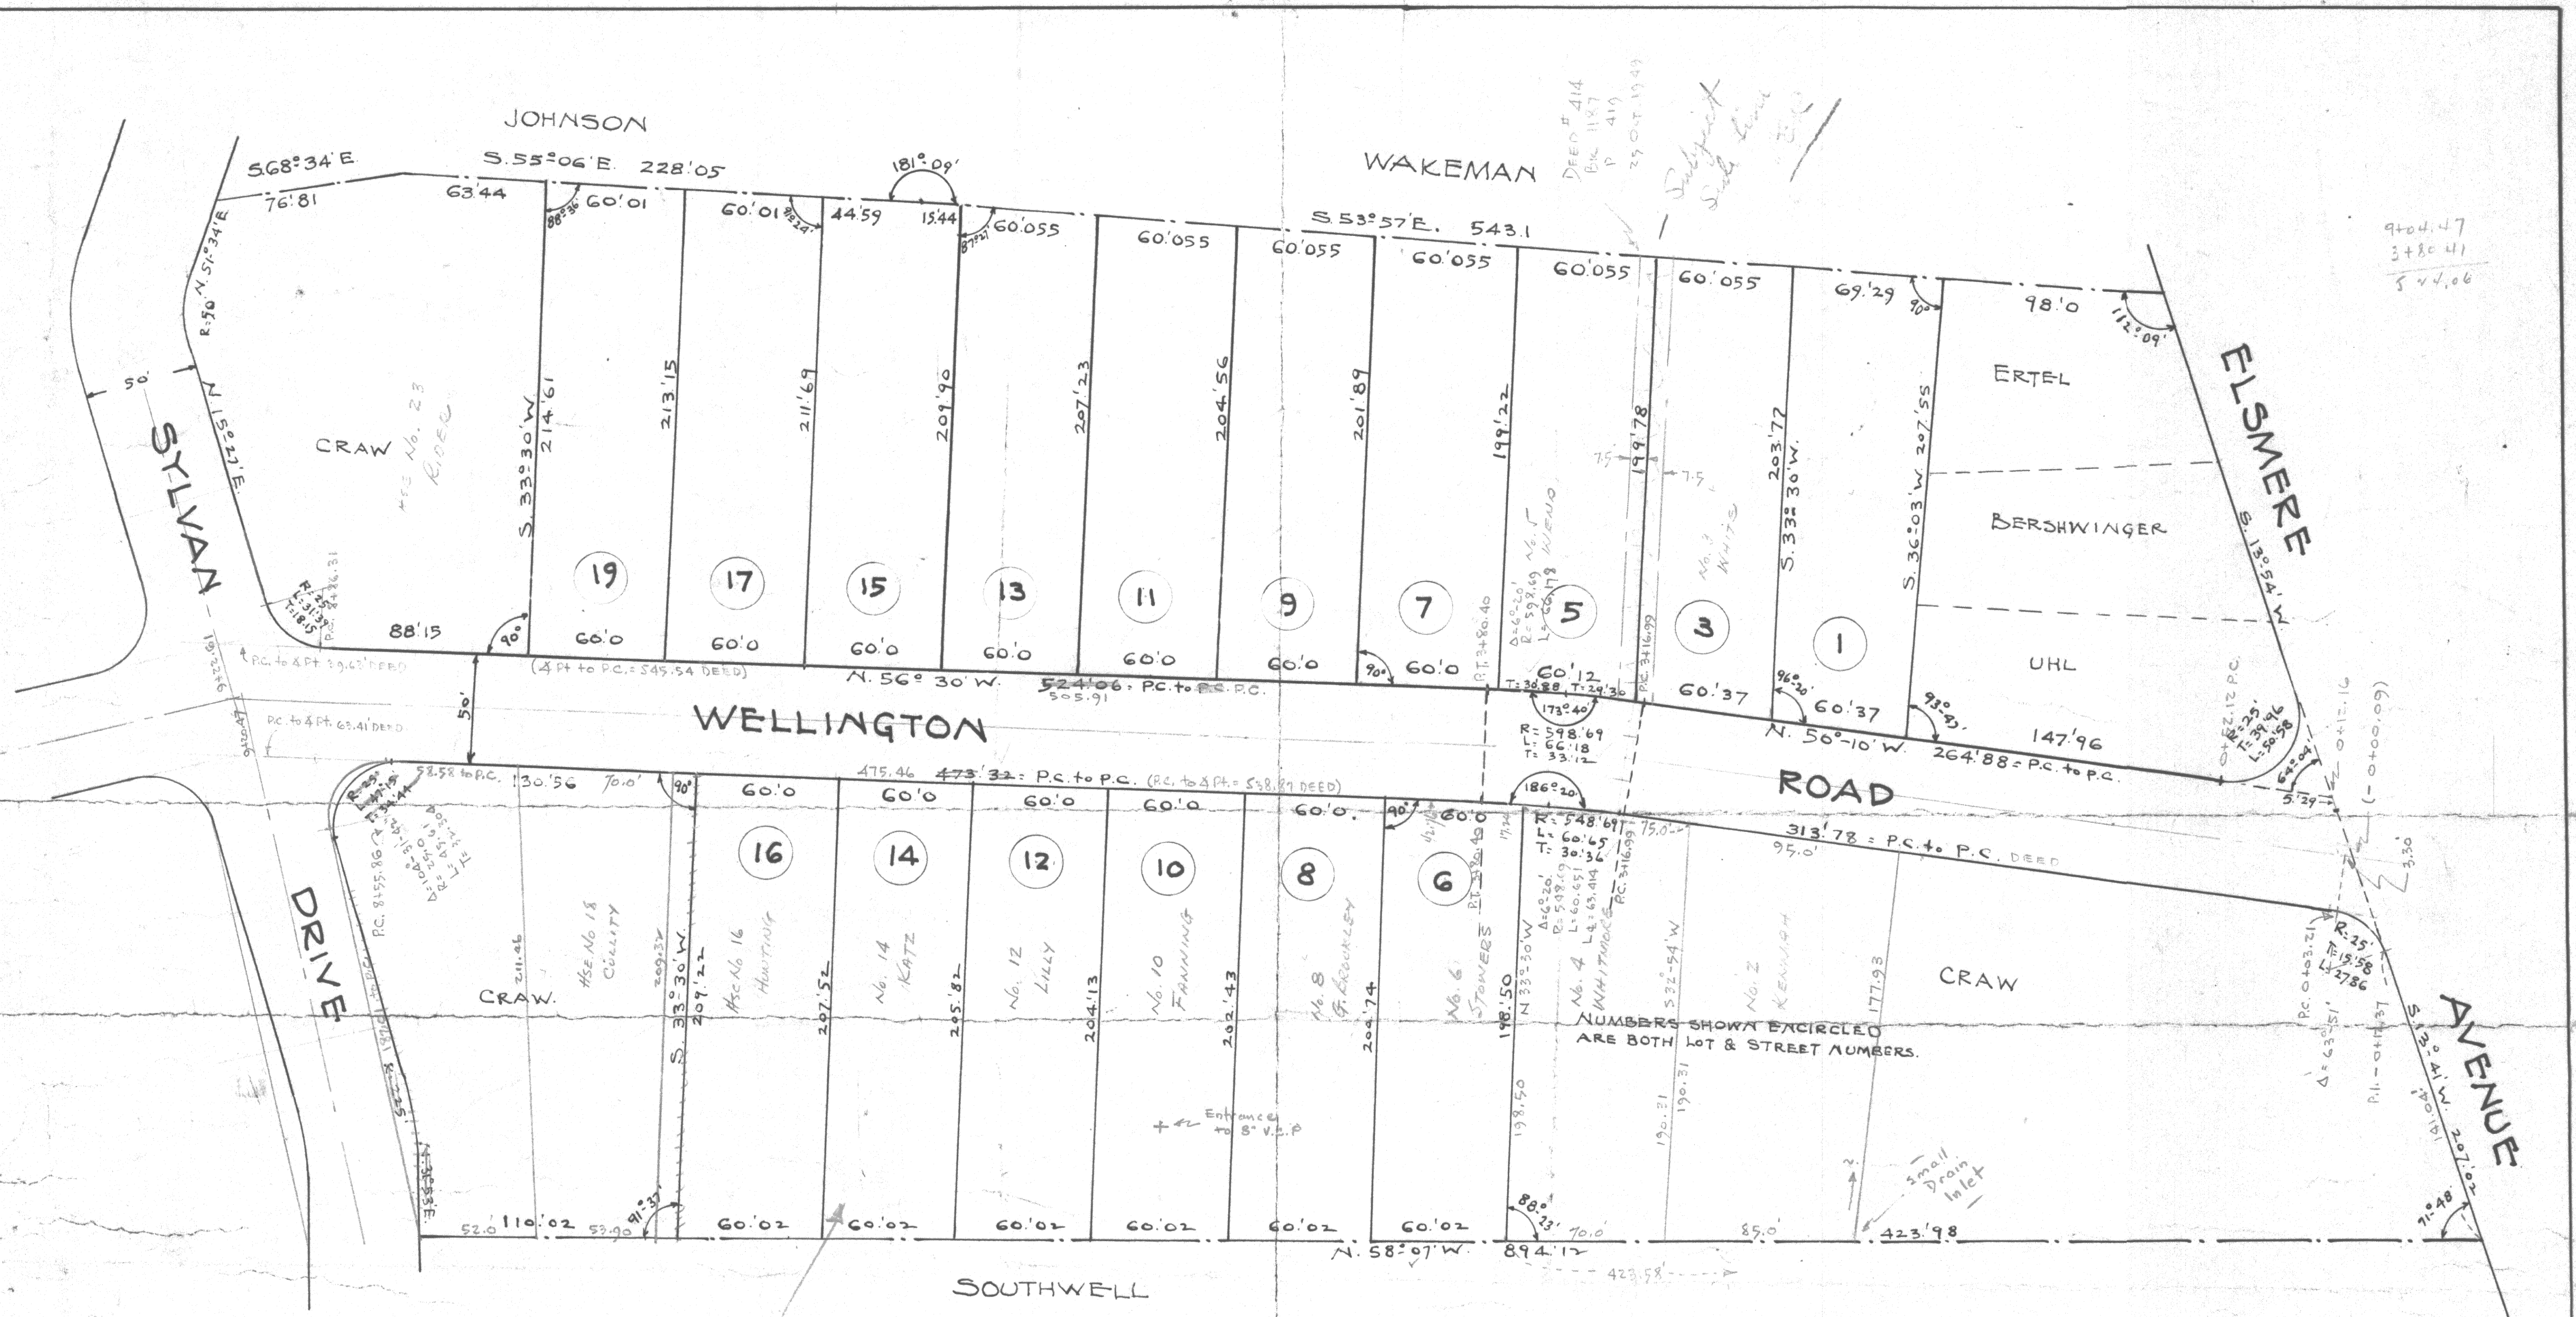


According to Boutelle - error in layout of lots 6 to 16 makes lot W. of 6 160.88' to P.I. instead of $(130.56 + 34.44) = 165.00'$ to P.I. as shown.

MAP SHOWING SUBDIVISION OF PROPERTY OF **THE HOME CONSTRUCTION CORP.** LOCATED IN THE VILLAGE OF ELSMERE, TOWN OF BETHLEHEM, ALBANY COUNTY, NEW YORK.

SCALE 1"=50'

Ben B. Hershberg, C.E.
MARCH 15, 1949.

Lot #2
F-95.0
E-177.73
R-85.0
W-190.21
Area = 149.21

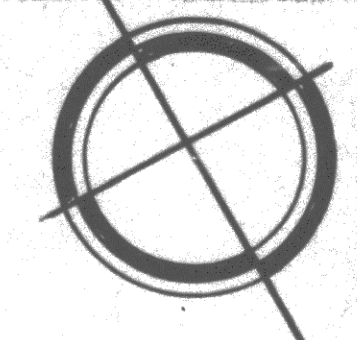

BEN B. HERSHBERG
CIVIL ENGINEER & SURVEYOR

SCALE 1"=50' 55 TEN EYCK AVE. MAP No. 4937
ALBANY, N. Y.

1968
Original Sta. at X Sylvan & Wellington - held unchanged.
Station computed Easlerly to Elsmere Ave.
Due to error in original Le Hara Curve, Stations
from 3+80.40 to Elsmere Ave. now changed
by (-109) SEE MAP OF WELLINGTON RD
BY DeStefano Sept 2 1947

9+04.47
3+80.41
5+24.06

0+21.12 P.C.
1+23.51
2+50.56
3+16.09
4+04.16
5+00.09

P.C. 0+21.12
P.T. 1+23.51
L=177.86
R=25°