

FERNBANK AVENUE

Now or formerly Palmer

Formerly Adams Estate

Formerly Adams Estate

Property of Earl C. Adams

PALMER AVENUE

CLARKSON ROAD

CLARKSON - Future Development

Now or formerly Palmer

Now or formerly Albrecht

BROOKSIDE DRIVE

DRIVE

Scale: 1"=50'

MAP OF PROPERTY of ERNEST J. CLARKSON


DELMAR

ALBANY COUNTY
SCALE: AS SHOWN

NEW YORK
FEB. 10, 1953
Revised April 6-1954

Survey and Map by:
Edward W. Boutelle & Son
Civil Engineers & Surveyors
Delmar, N.Y.
N.Y. State License

See "Profiles of Extension of Streets on Property of Ernest J. Clarkson", dated Feb. 10, 1953, and made by Edward W. Boutelle & Son. Location of proposed water mains subject to approval of local Water Commissioners. Numbers shown to be used as house and lot numbers.

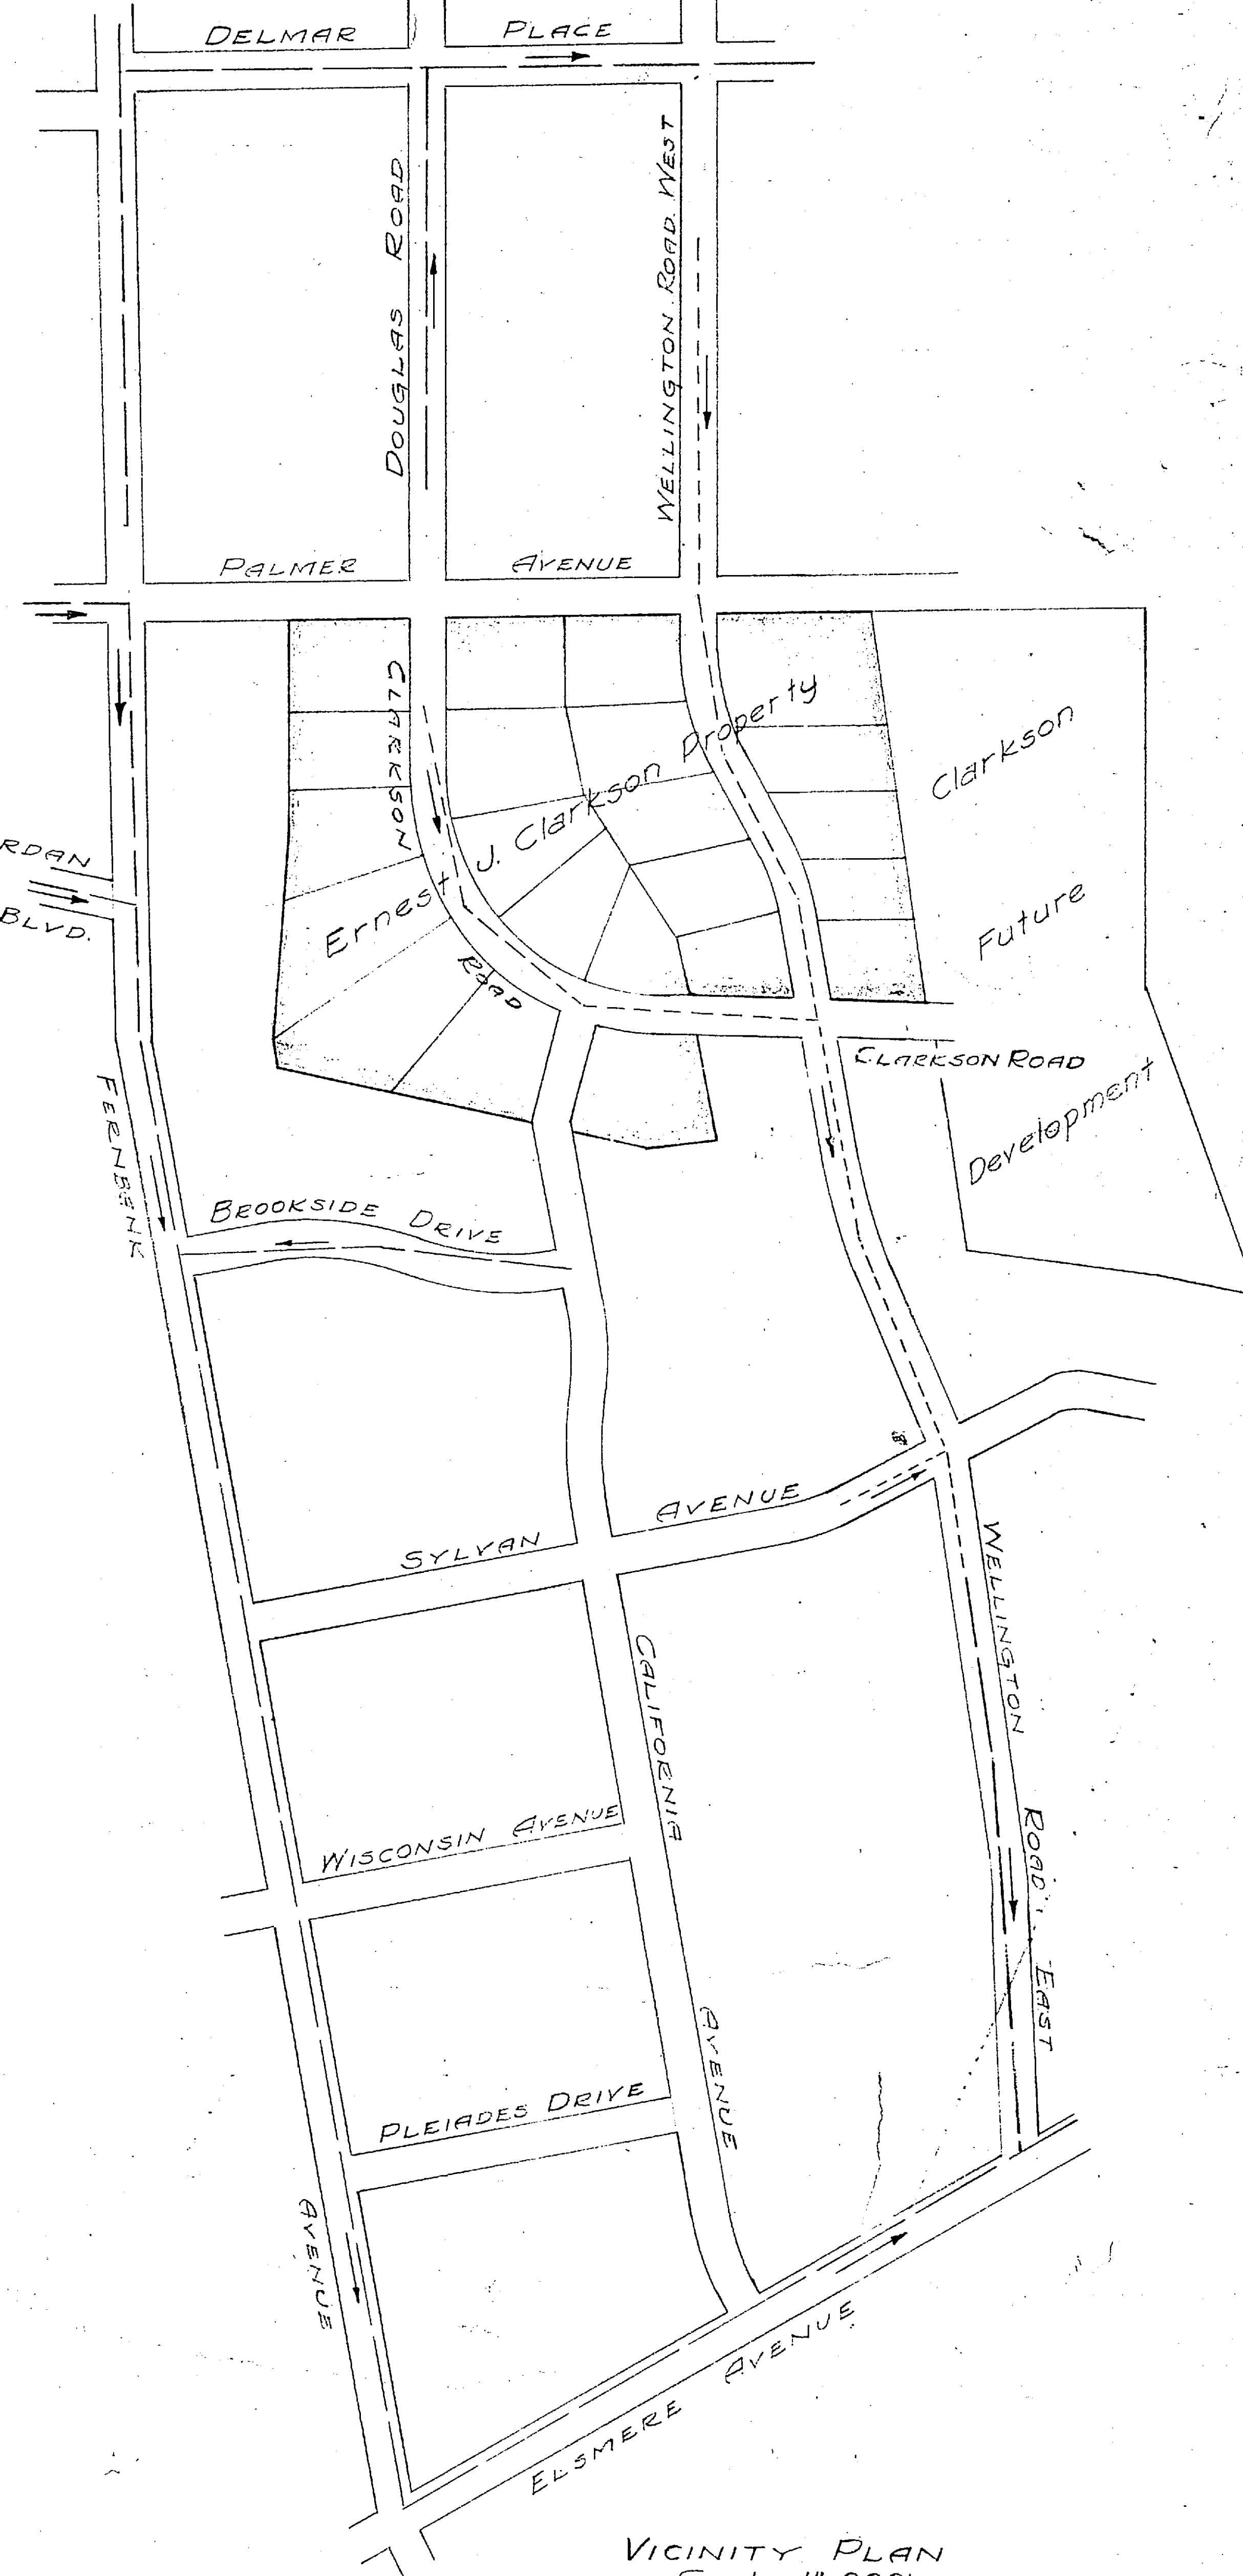

This line to measure 6" after reduction.

15+28.13
14+25.5
13+22.8
12+20.1
11+17.4
10+14.7
9+12.0
8+9.3
7+6.6
6+3.9
5+1.2
4-1.5
3-4.2
2-7.9
1-11.6
0-15.3

S-120