
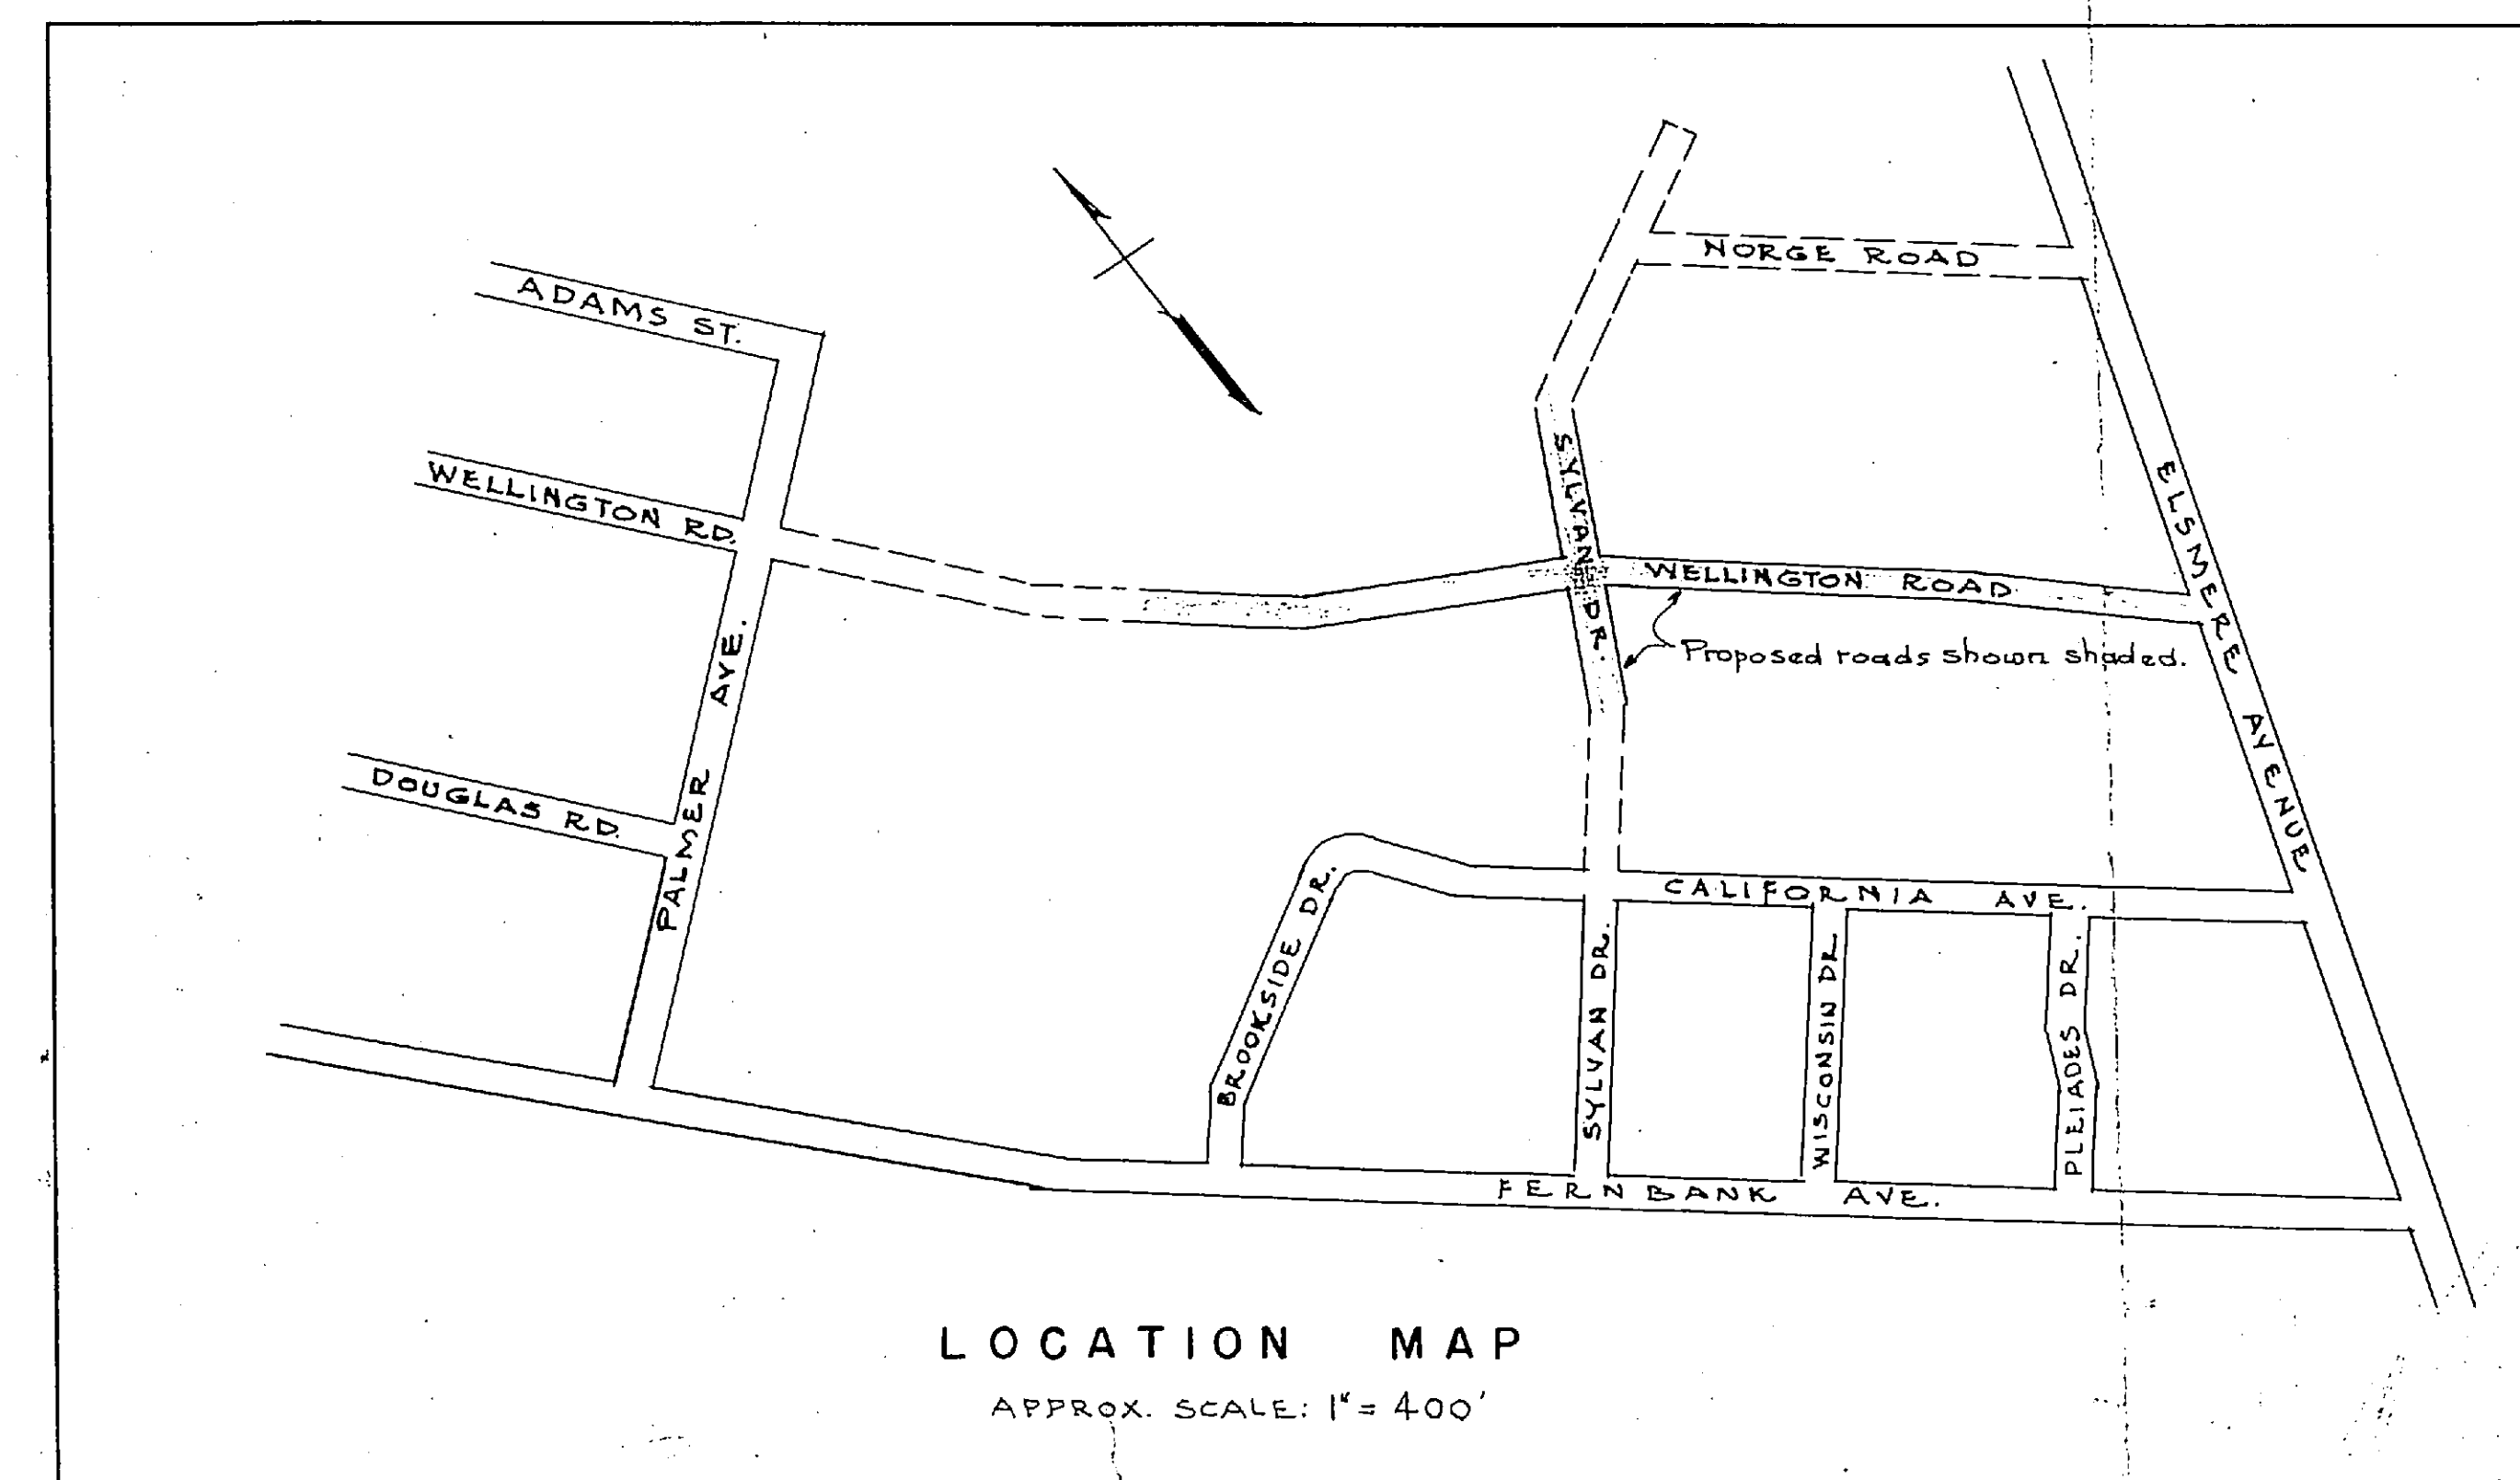


 

MAP SHOWING PROPOSED ROADS
ON PROPERTY OWNED BY
WILLIAM CRAW
VILLAGE OF ELSMERE, TOWN OF BETHLEHEM,
COUNTY OF ALBANY, STATE OF NEW YORK.

DATE: SEPT. 2, 1947

NOTES.

1. BENCH MARK - TOP OF SEWER M.H. COVER AT CORNER OF FERNSBANK & ELSMERE AVENUES. ELEV. 205.70
2. ALL ELEVATIONS ARE U.S.G.S. DATUM.



I hereby certify that the property shown on this map was surveyed by me in August 1947 and that the existing conditions are correctly shown.

Robert A. DeStefano
PROFESSIONAL ENGINEER & LAND SURVEYOR - LIC. 14165

DWG. NO. 761