




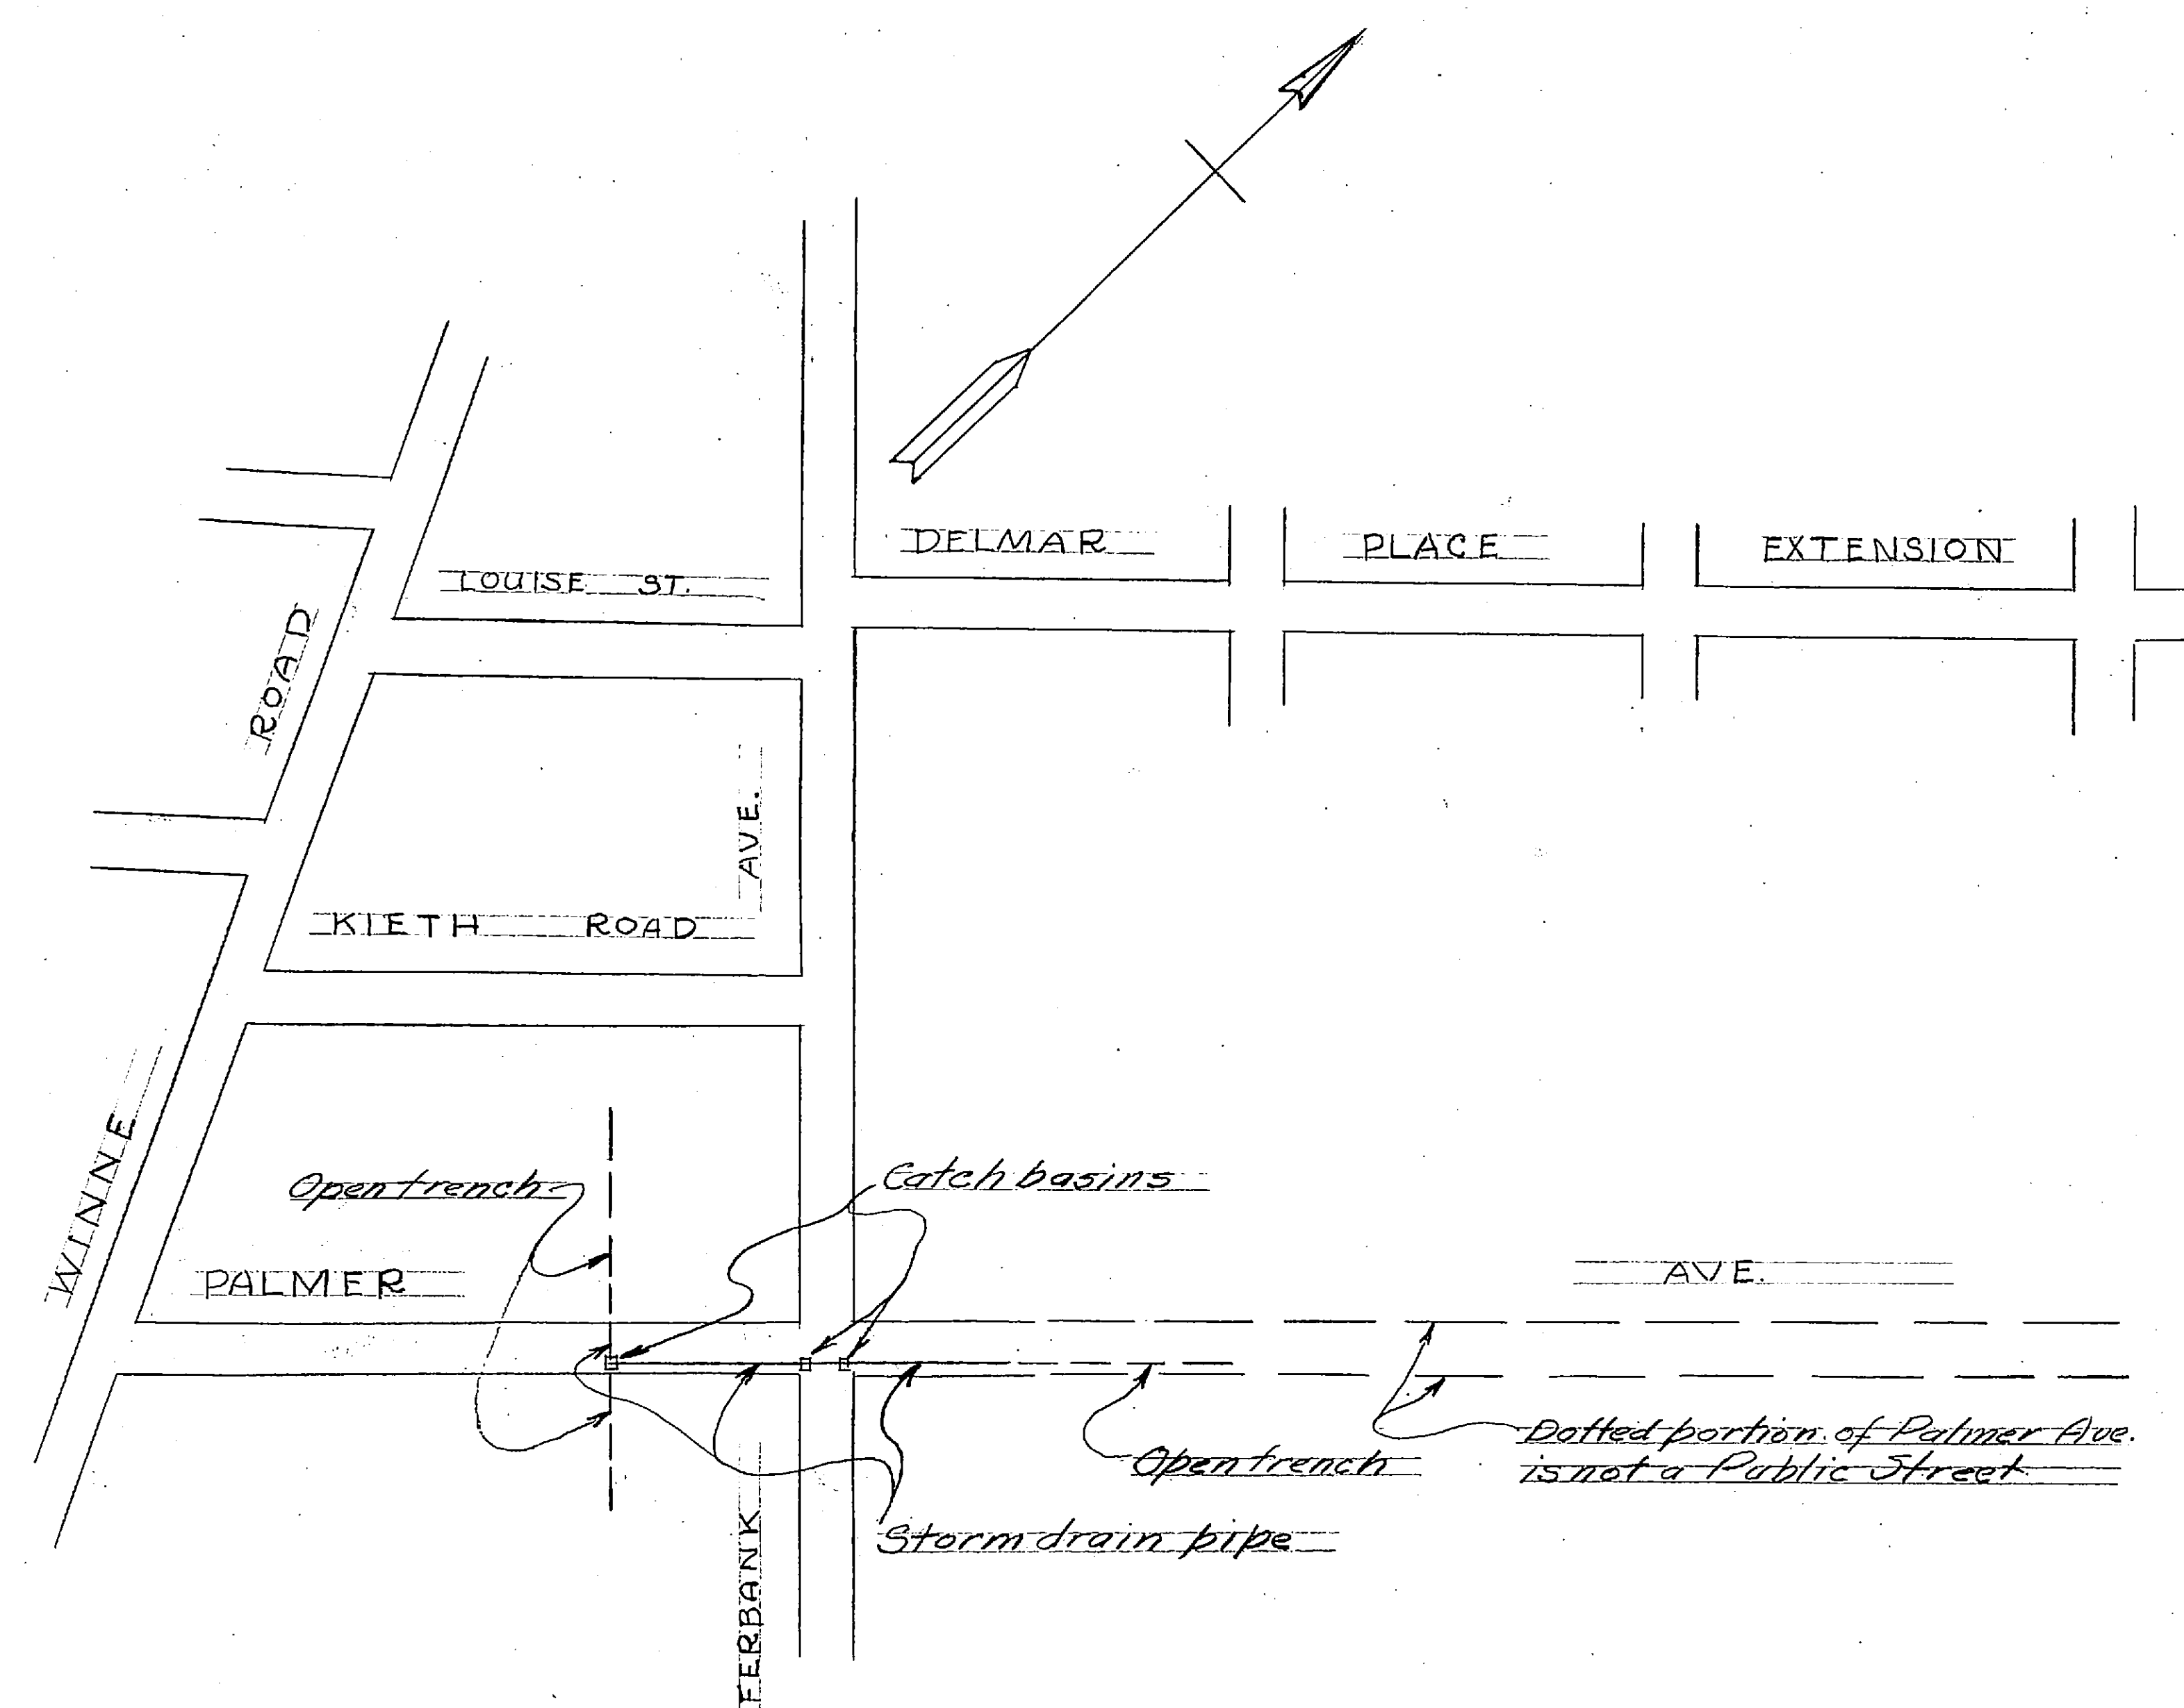


- PLAN -
- PROPOSED SEWERAGE ON PALMER AVE. -
SCALE 1" = 200'

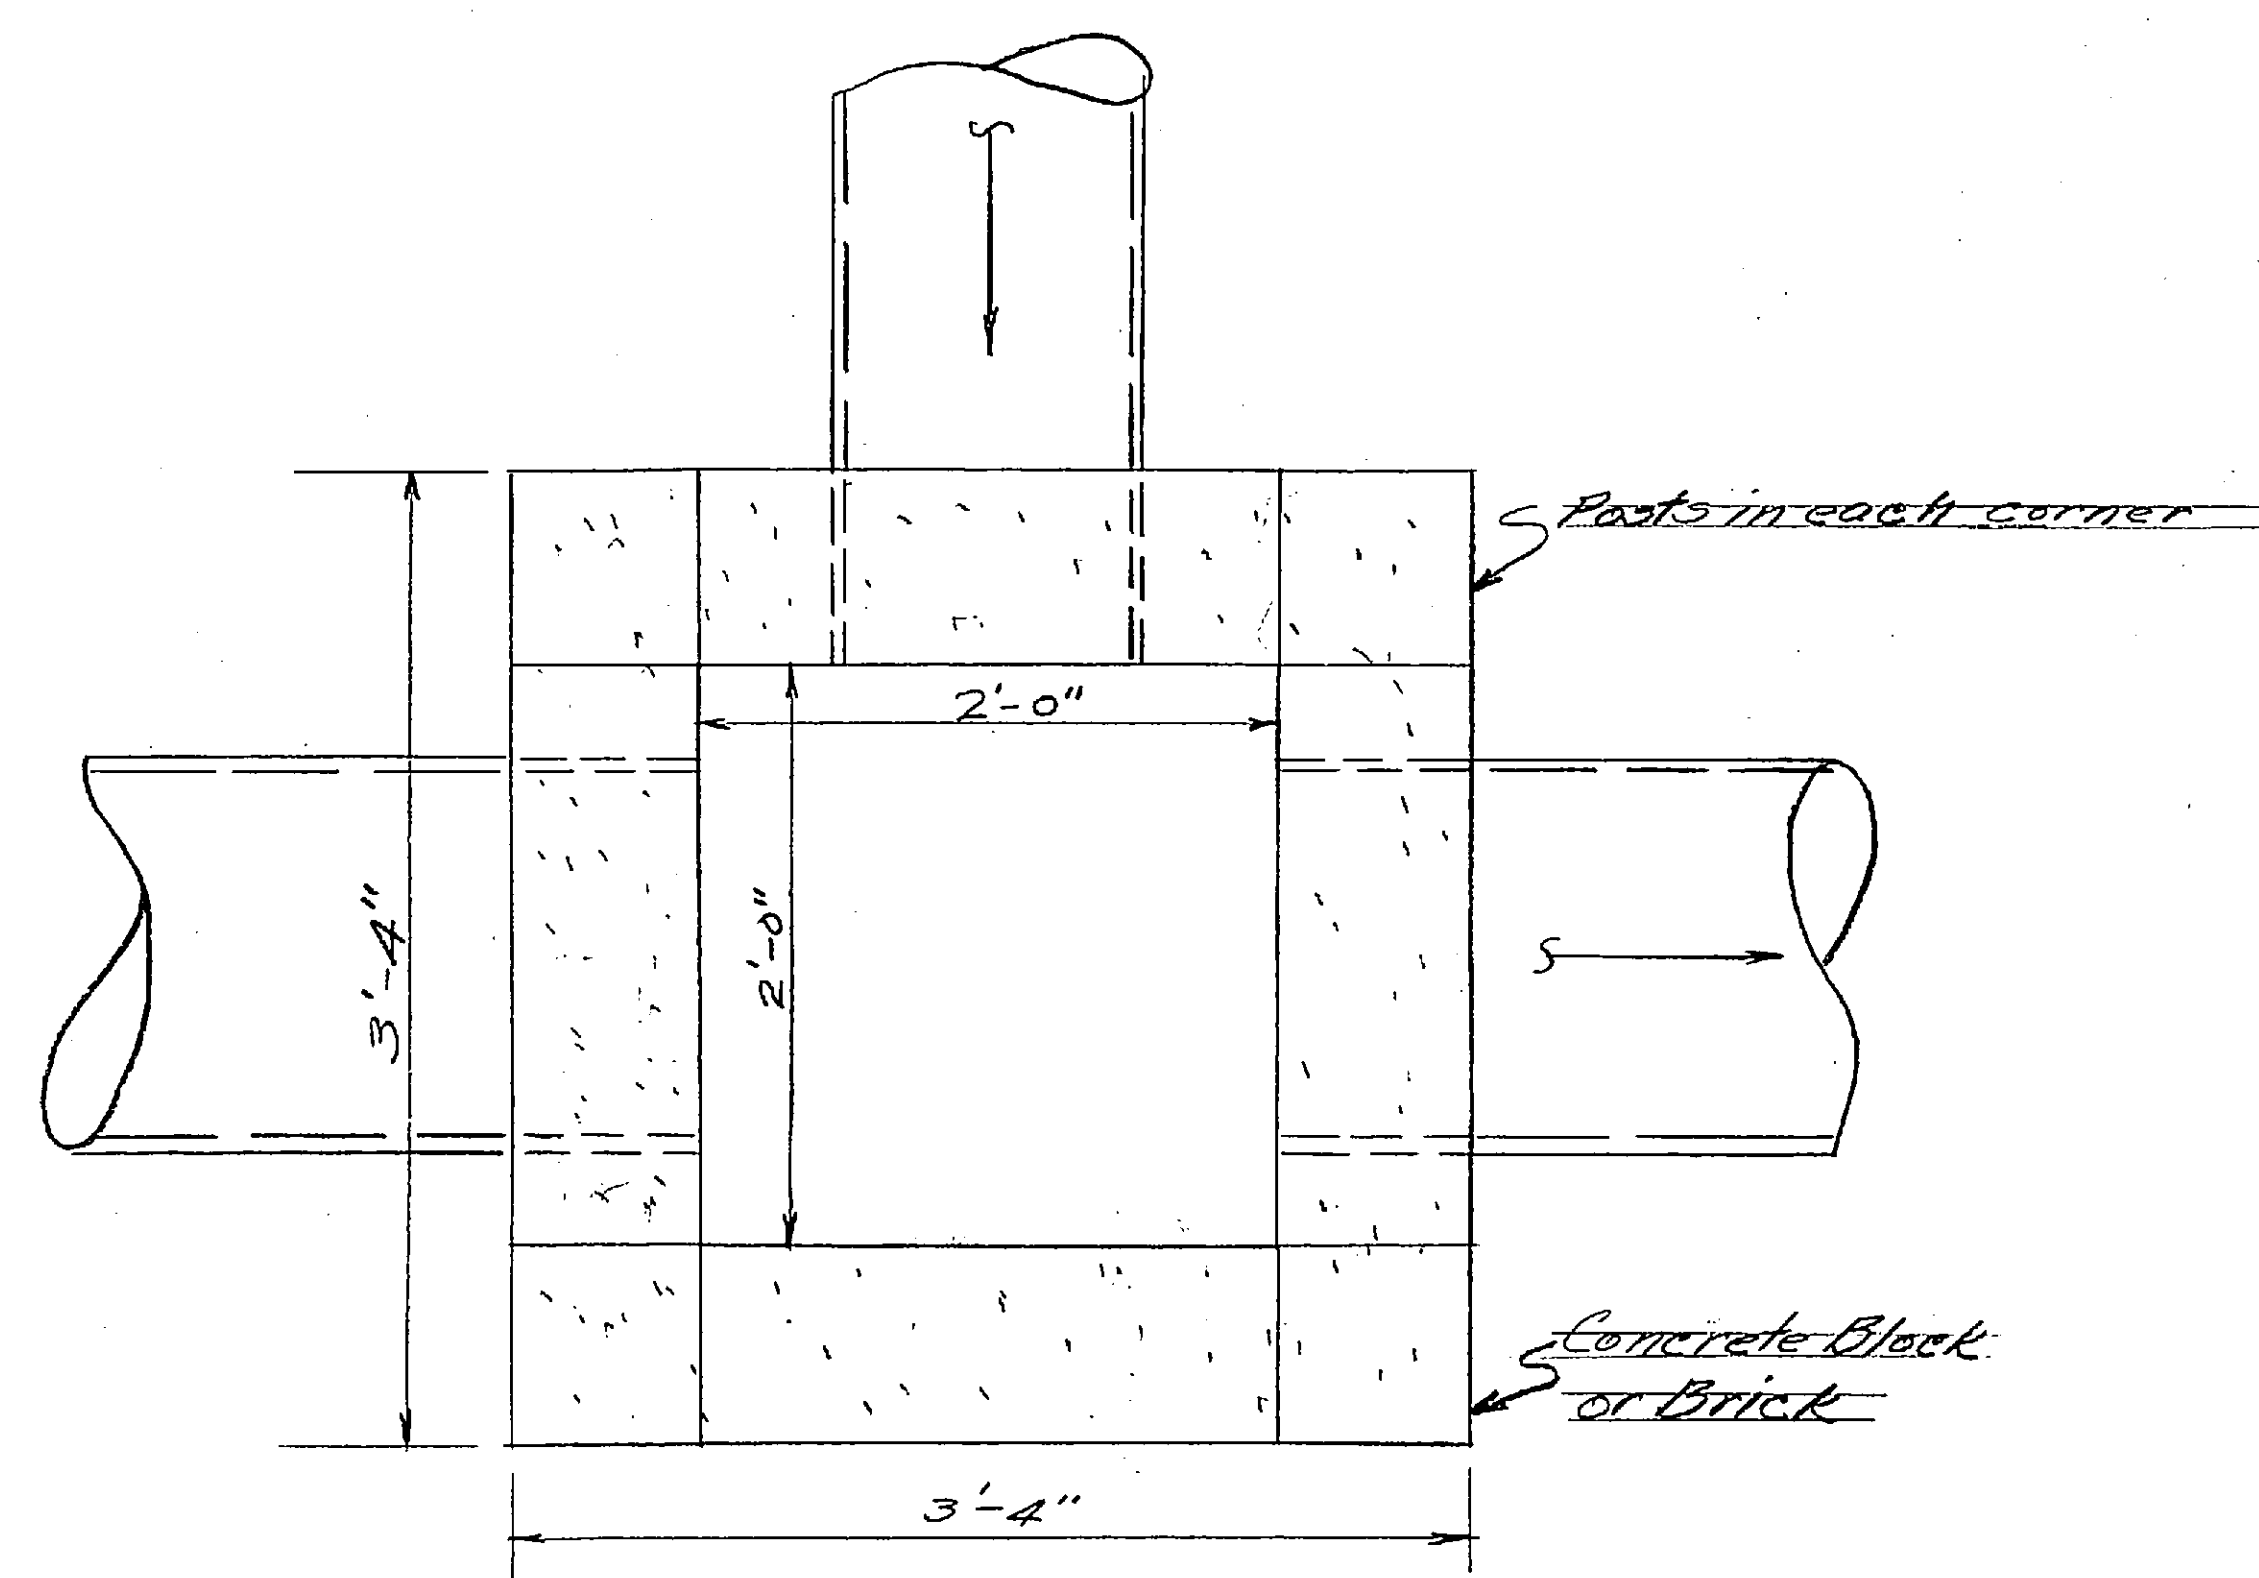

- PLAN OF CATCH BASIN -
SCALE 1" = 1'-0"

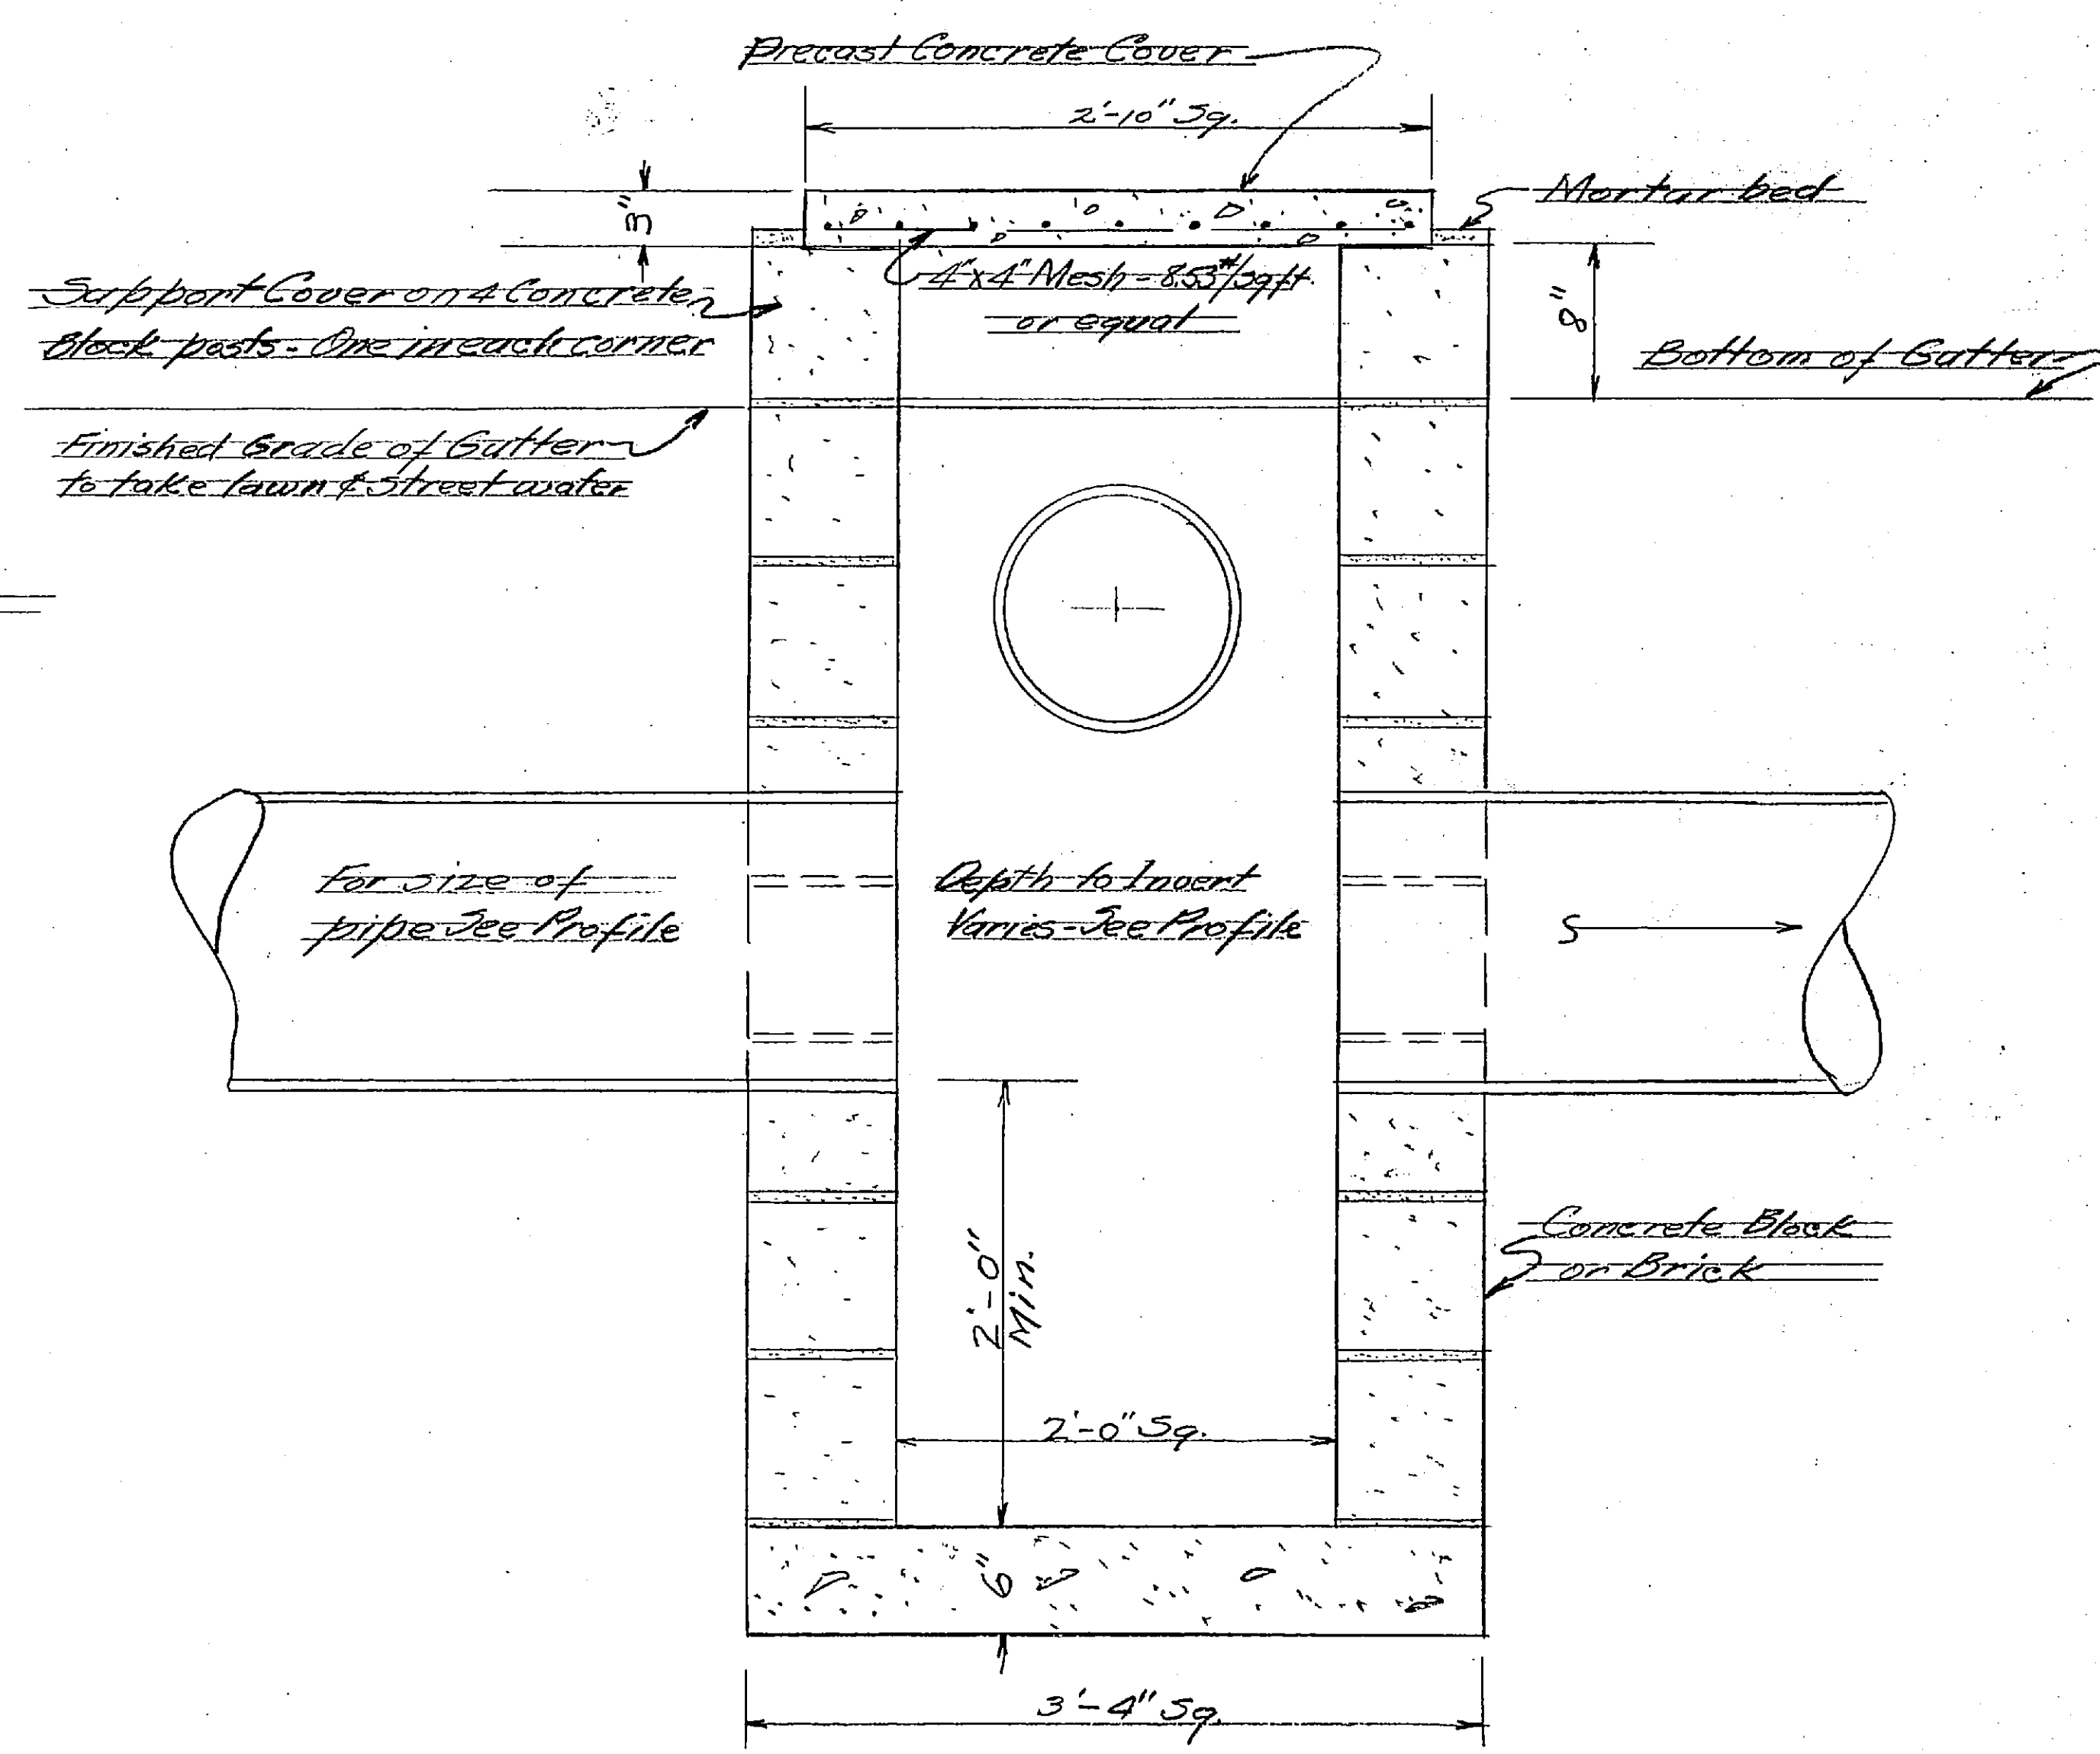


- TYPICAL SECTION -
- CATCH BASIN -
SCALE 1" = 1'-0"

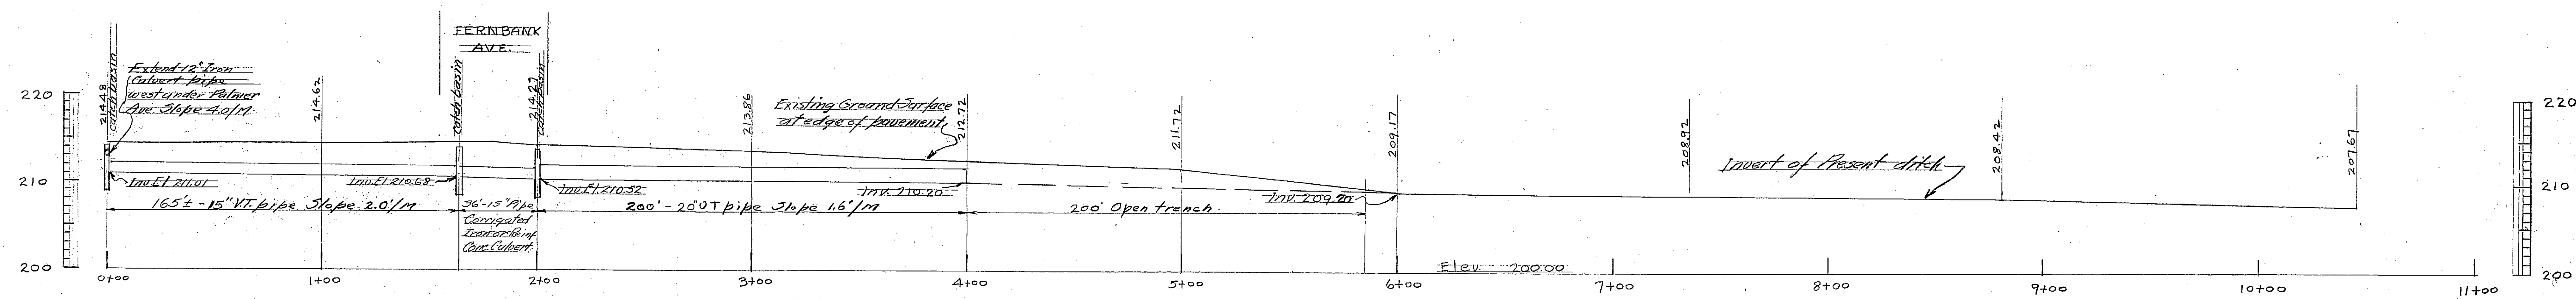

- PROFILE PROPOSED SEWERAGE -
- ON PALMER AVENUE -
SCALES 1" = 10' Vert.
1" = 40' Hor.

Top Main 211.51
thru C.B. on So. Side
Fernbank

- DELMAR ELSMERE SEWER DISTRICT -
- TOWN OF BETHLEHEM -
- ALBANY CO. N.Y. -
- MAP TO ACCOMPANY
- REPORT ON SEWERAGE
- ON PALMER AVENUE -
- MAY 1943 -

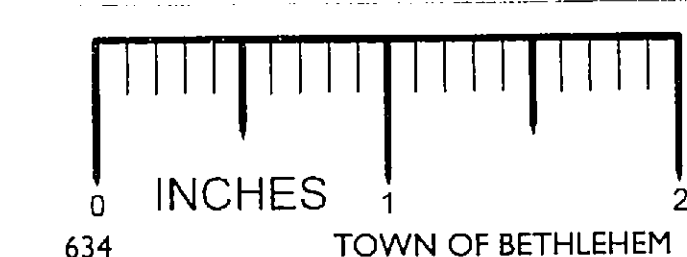

SCALES AS INDICATED

BARKER & WHEELER ENGINEERS
36 STATE ST. ALBANY N.Y.
11 PARK PLACE NEW YORK CITY

Barker

B-23