


BENCH MARK
Bench Mark is top of nut, point of
arrow, hydrant at intersection
of Wisconsin and Fernbank Aves.
Elev. 204.34, U.S.G.S. datum.

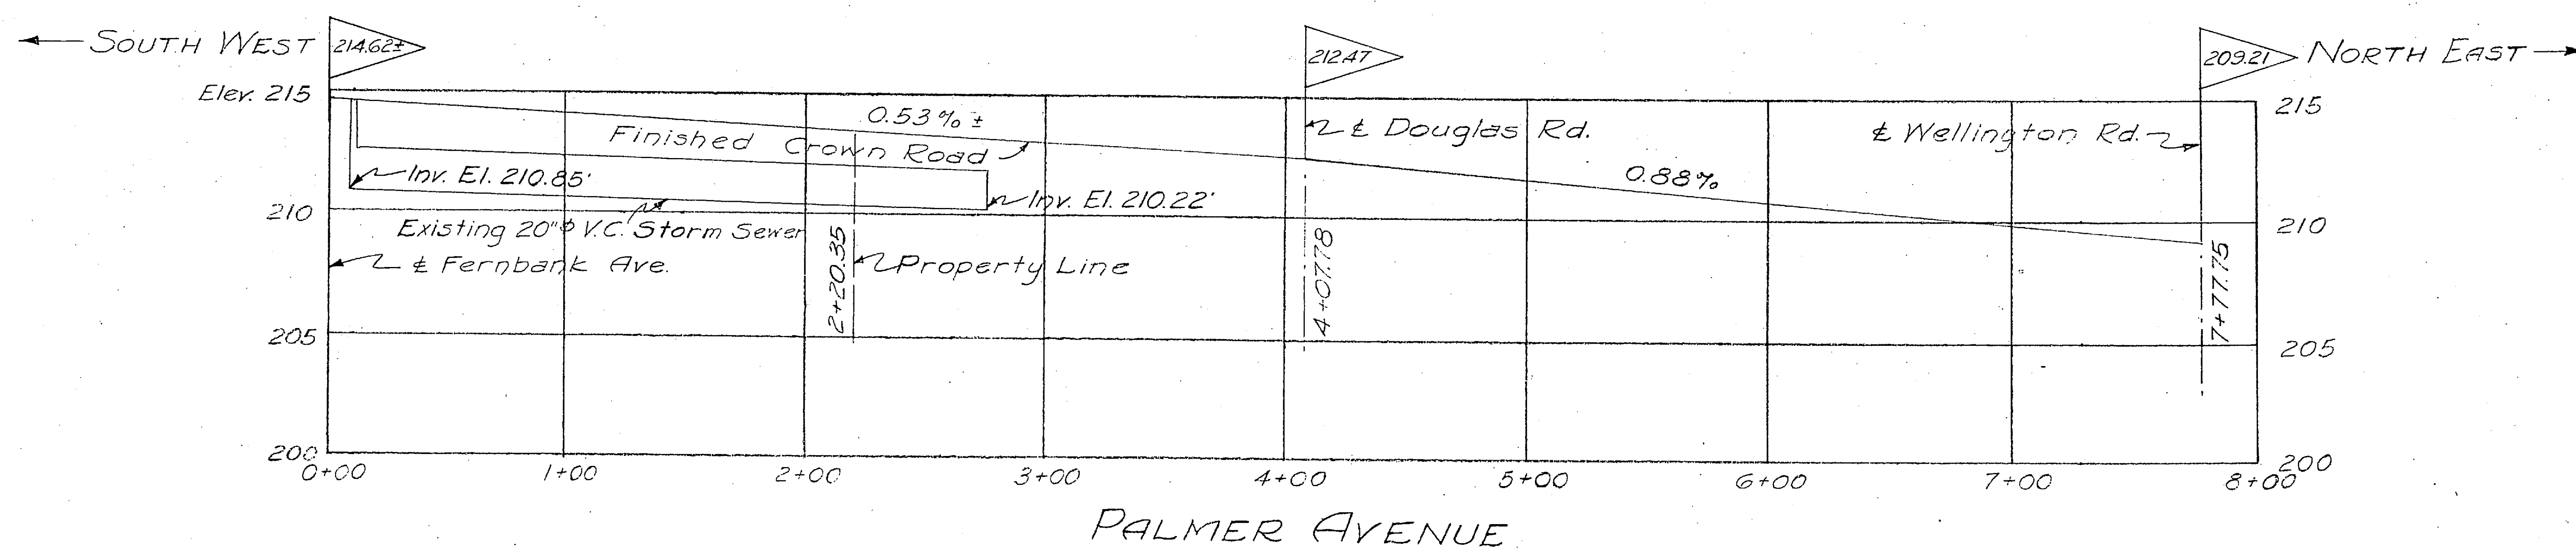

PROFILES
of
EXTENSION OF STREETS
of
PROPERTY OF ERNEST J. CLARKSON
DELMAR
ALBANY COUNTY
SCALE: HORIZ. 1" = 50'
VERT. 1" = 5'
NEW YORK
FEB. 10, 1953



See "Map of Property of
Ernest J. Clarkson", dated
Feb. 10, 1953 and made by
Edward W. Boutelle & Son.

Survey and Map by:
Edward W. Boutelle & Son
Civil Engineers & Surveyors
Delmar, N.Y.
N.Y. State License

for use of Sewer Comm.
Not thoroughly checked.
or
final