


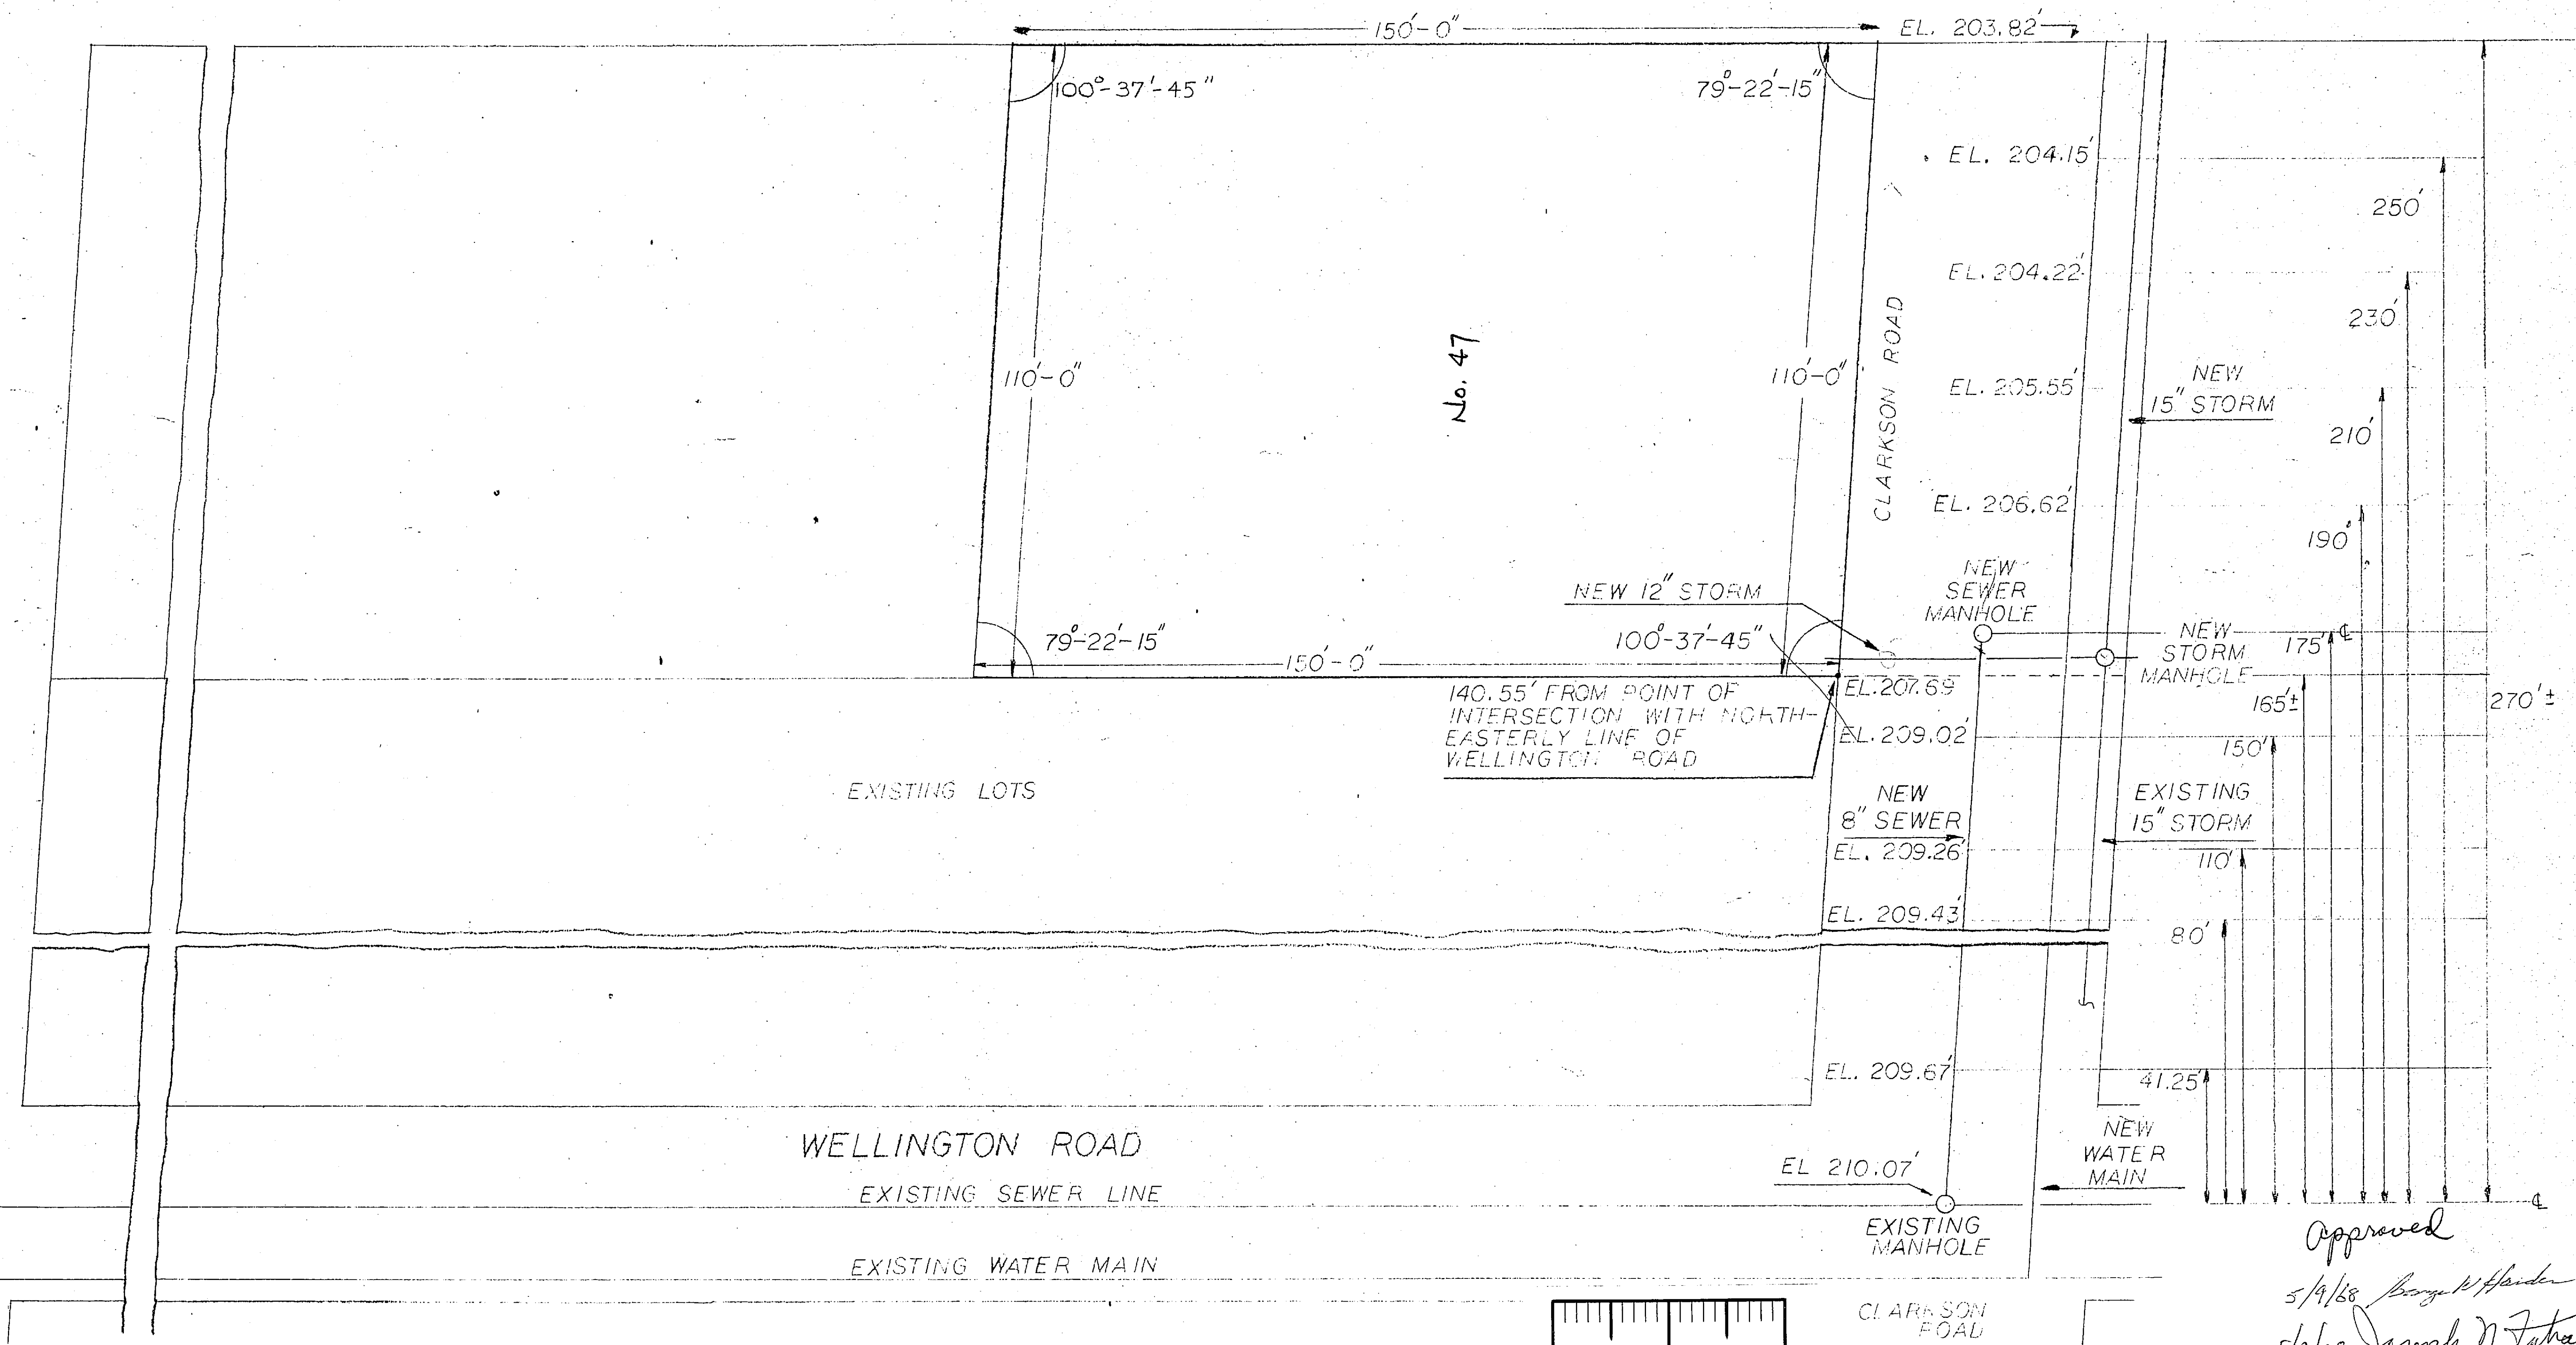

No. 47

140.55' FROM POINT OF
INTERSECTION WITH NORTH-
EASTERLY LINE OF
WELLINGTON ROAD

Approved
5/9/68 *Benny W. Hender*
5/9/68 *Joseph N. Fatah Jr.*

REC'D FROM J.N. FATAH JR. 9 MAY 1968