


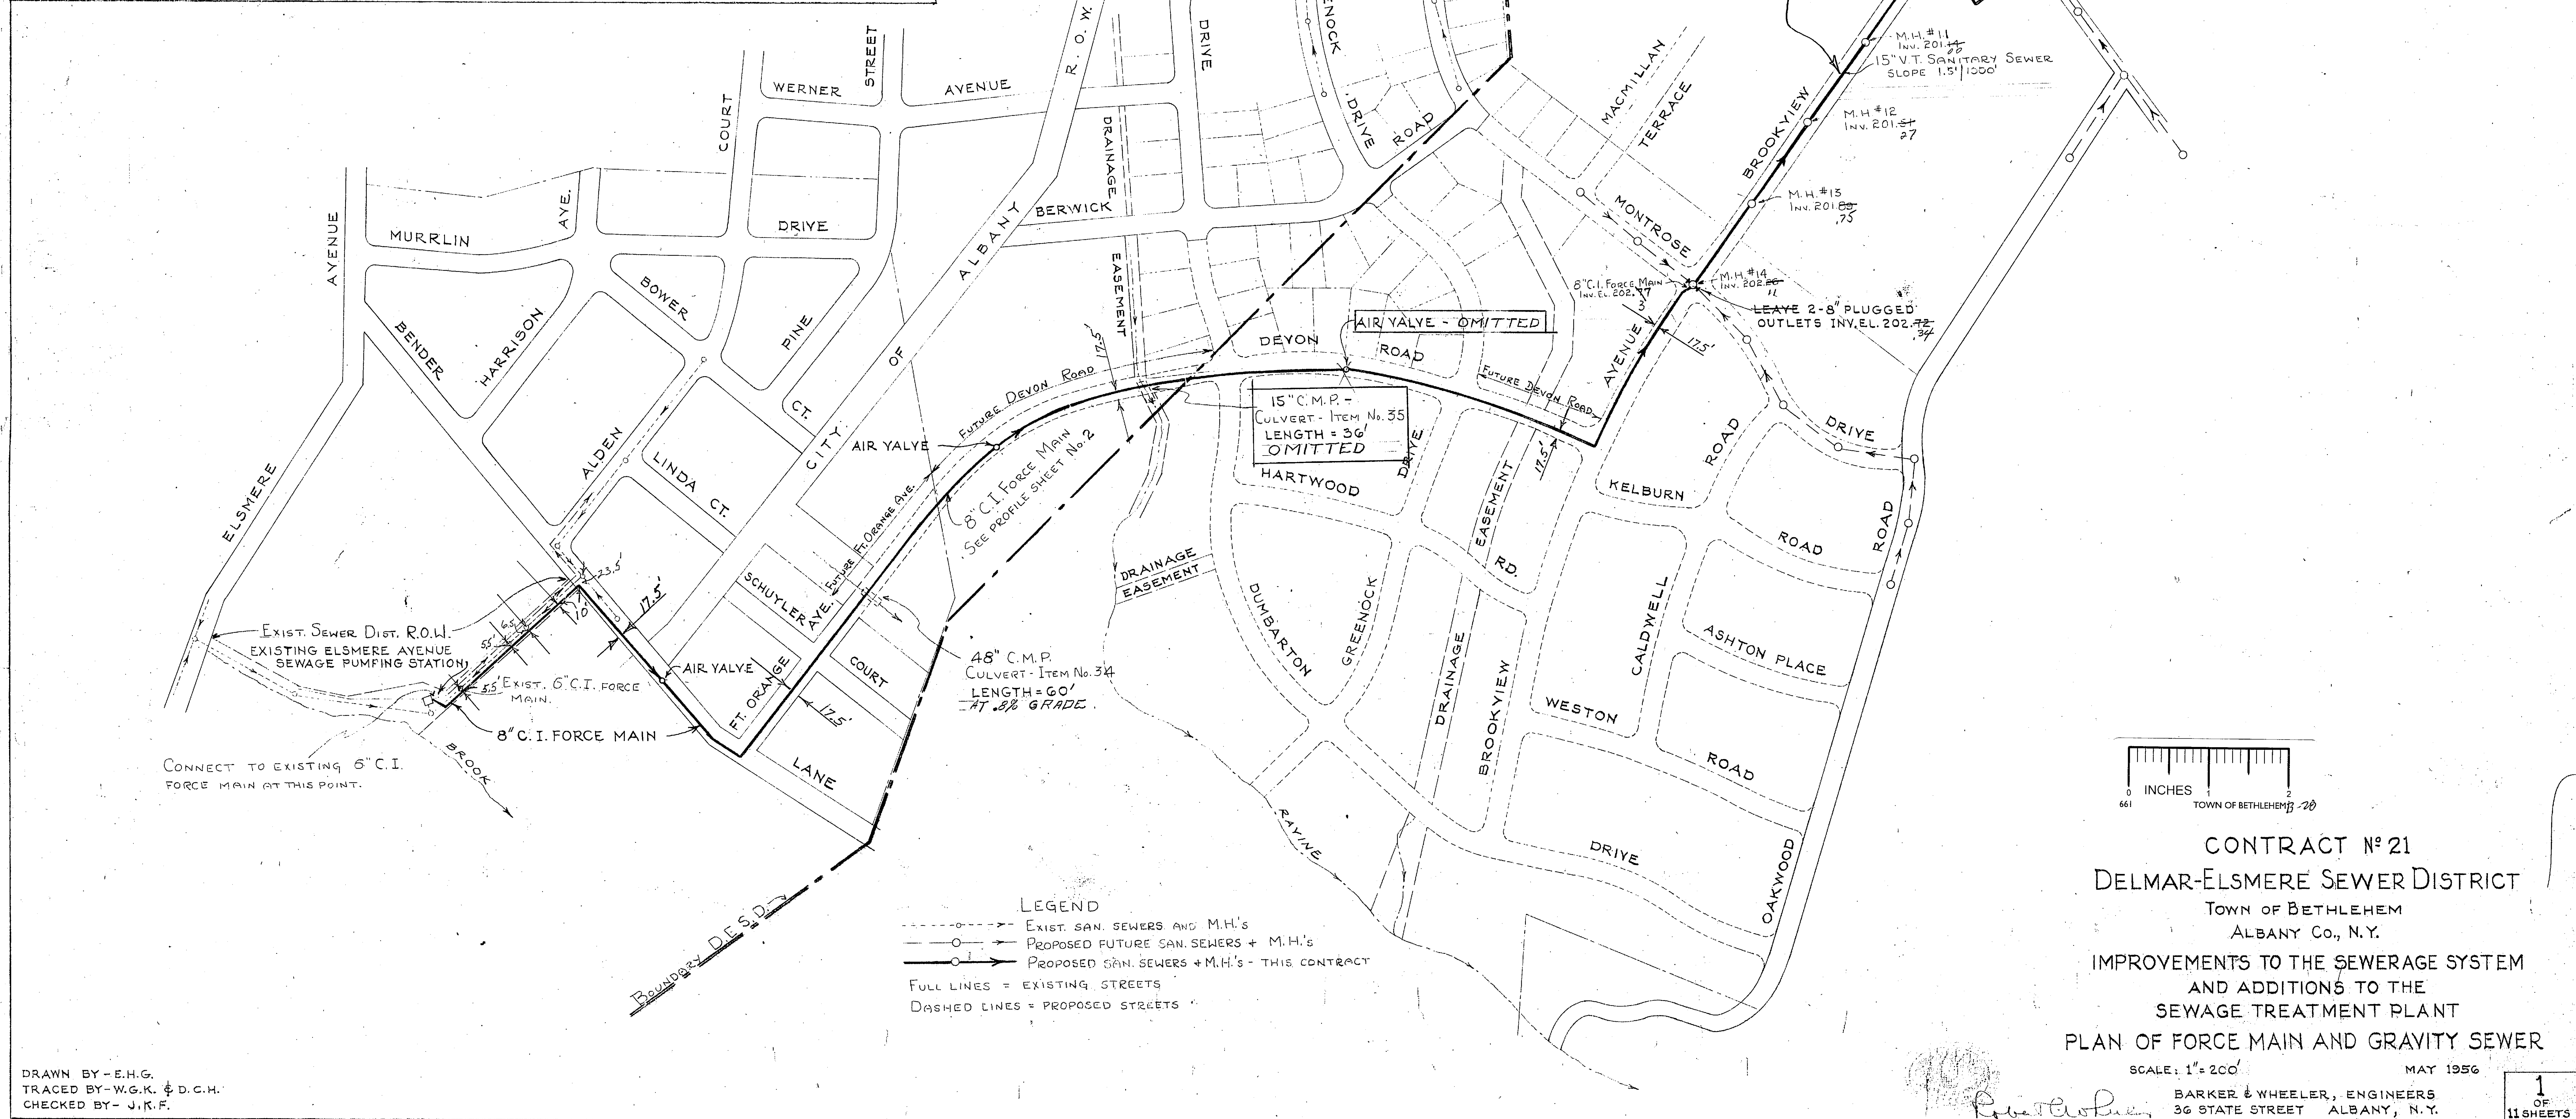

CONTRACT N° 21
DELMAR-ELSMERE SEWER DISTRICT
TOWN OF BETHLEHEM
ALBANY CO., N.Y.
IMPROVEMENTS TO THE SEWERAGE SYSTEM
AND ADDITIONS TO THE
SEWAGE TREATMENT PLANT
PLAN OF FORCE MAIN AND GRAVITY SEWER
SCALE: 1" = 200' MAY 1956
BARKER & WHEELER, ENGINEERS
36 STATE STREET ALBANY, N.Y.