


 

NOTE: TERMINAL POINTS OF DITCHES, NORTH 4 SOUTH SIDE S BENDER LANE, WEST OF STA. 2415, TO BE DETERMINED IN FIELD.


NOTE: WATER LINE ON NORTH SIDE OF BENDER LANE, NOT SHOWN ON THIS DRAWING. ACTUAL DEPTH OF LINE TO BE DETERMINED IN FIELD.

NOTE: B.M. - BRASS PLATE IN CONCRETE MONUMENT ENCASED IN 8" C.I. PIPE WITH COVER. COVER MARKED CITY BENCH MARK. MONUMENT ON N.E. CORNER GREENLEAF DRIVE & KENWOOD AVENUE. ELEV. 214.88. SEE FIELD BOOK 64B PP. 117-120 FOR ELEVATIONS. M.H. FRAMES & MONUMENT, SE CORNER WERNER AVE & ALDEN CT. SEE ALSO 'PROFILE OF BENDER LANE' PREPARED BY THIS OFFICE, DATED JANUARY 1949.


NOTE: WHEN EXCAVATING FOR STORM DRAIN BETWEEN STA. 6+80.35 & STA. 7+87.72, USE CARE IN CROSSING FORCE MAIN.

NOTE: GRADES SHOWN FOR STORM SEWER, STA. 6+80.35 TO STA. 6+84.75, ARE MINIMUM GRADES AND MAY BE INCREASED, BUT NOT DECREASED, TO OVERCOME OTHER UNDERGROUND OBSTRUCTIONS. LOCATION & INVERT ELEVATIONS OF STORM SEWER MANHOLES MAY BE CHANGED IN FIELD TO FIT LOCAL CONDITIONS PROVIDED THAT STORM SEWER MINIMUM GRADES ARE MAINTAINED.


NOTE: OPEN DITCH DRAINAGE FROM STA. 11+25 EAST.

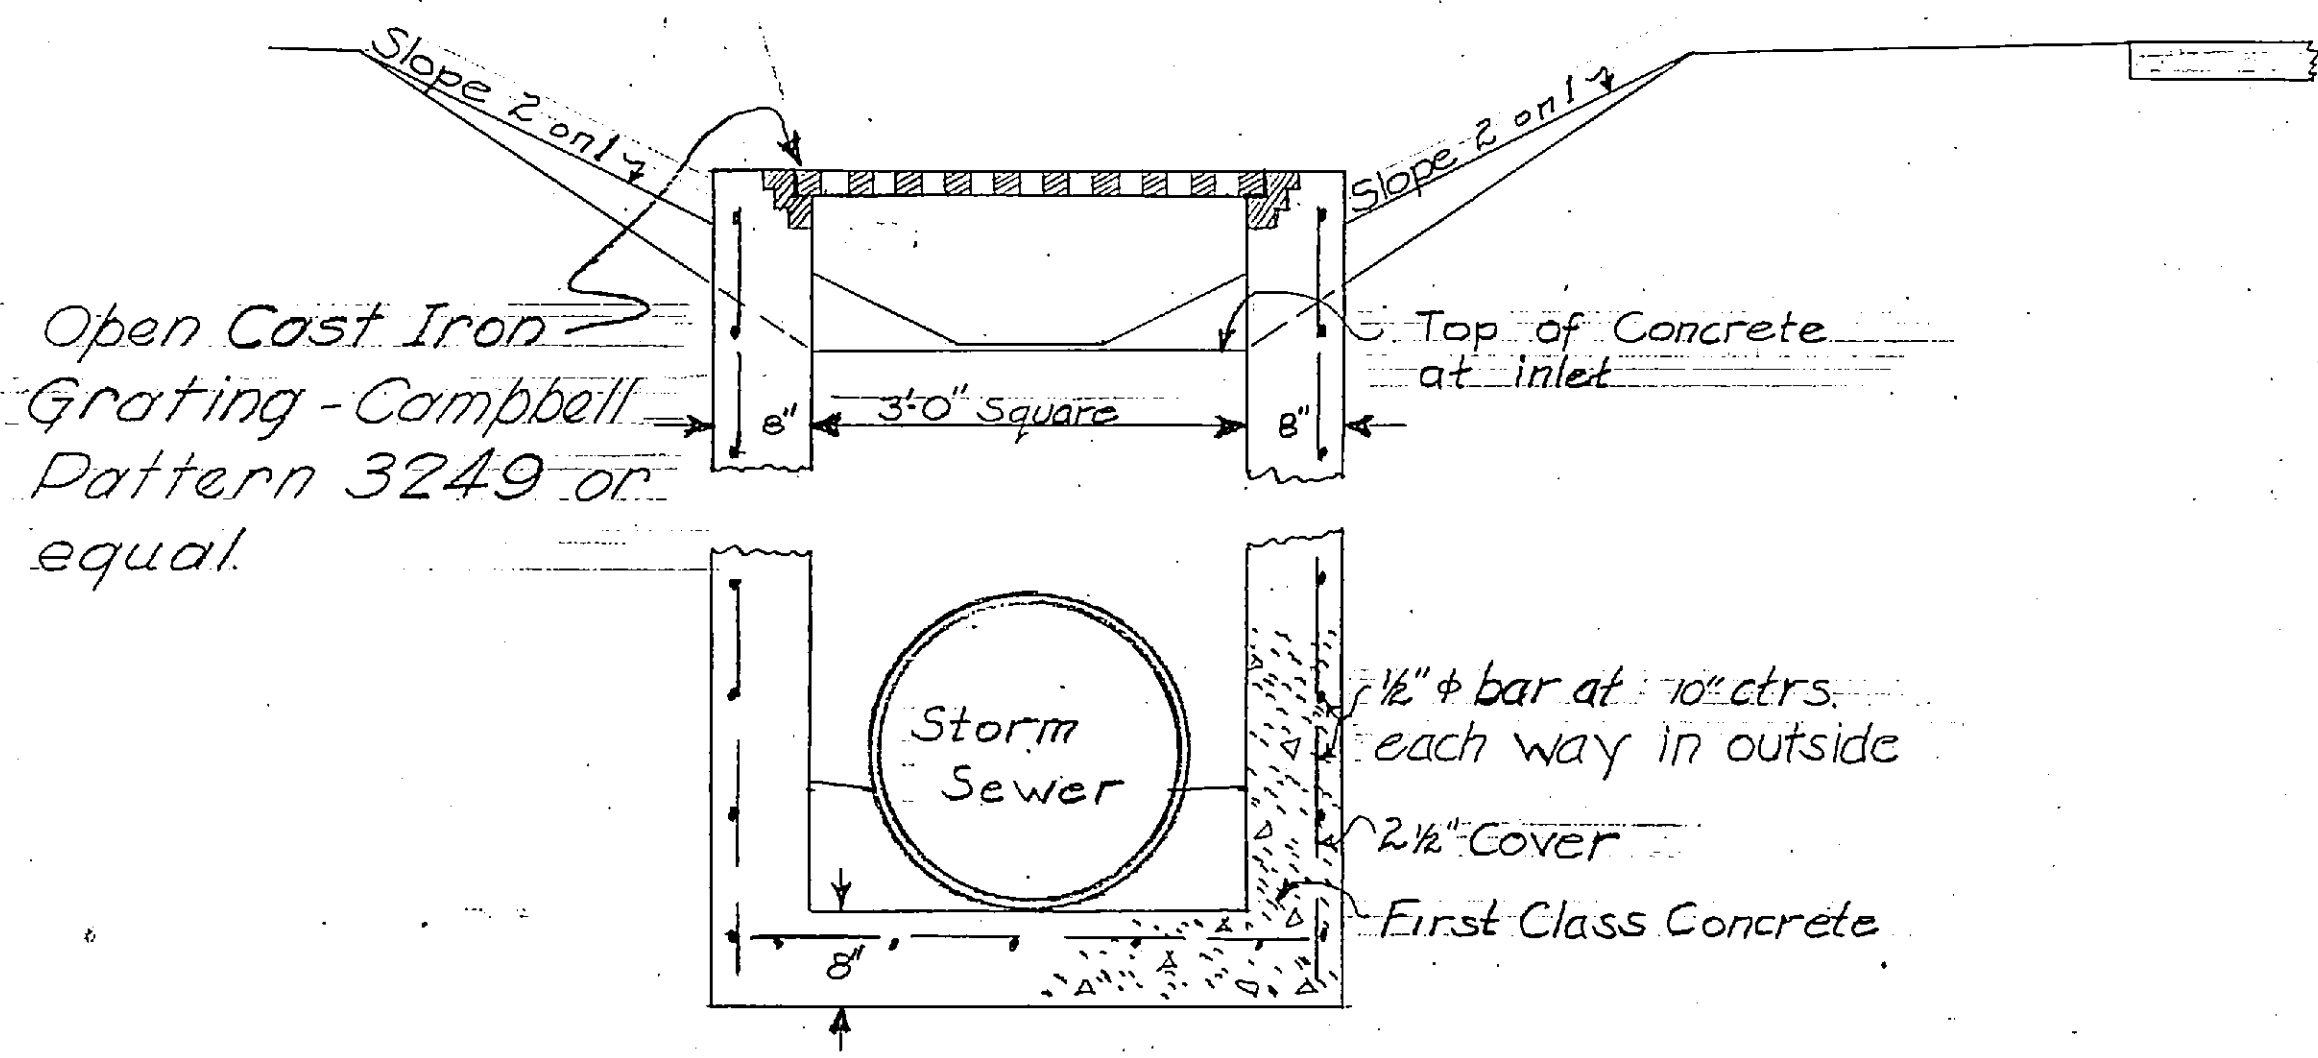

TYPICAL SECTION STORM SEWER INLET
Scale: 1/2" = 1'-0"

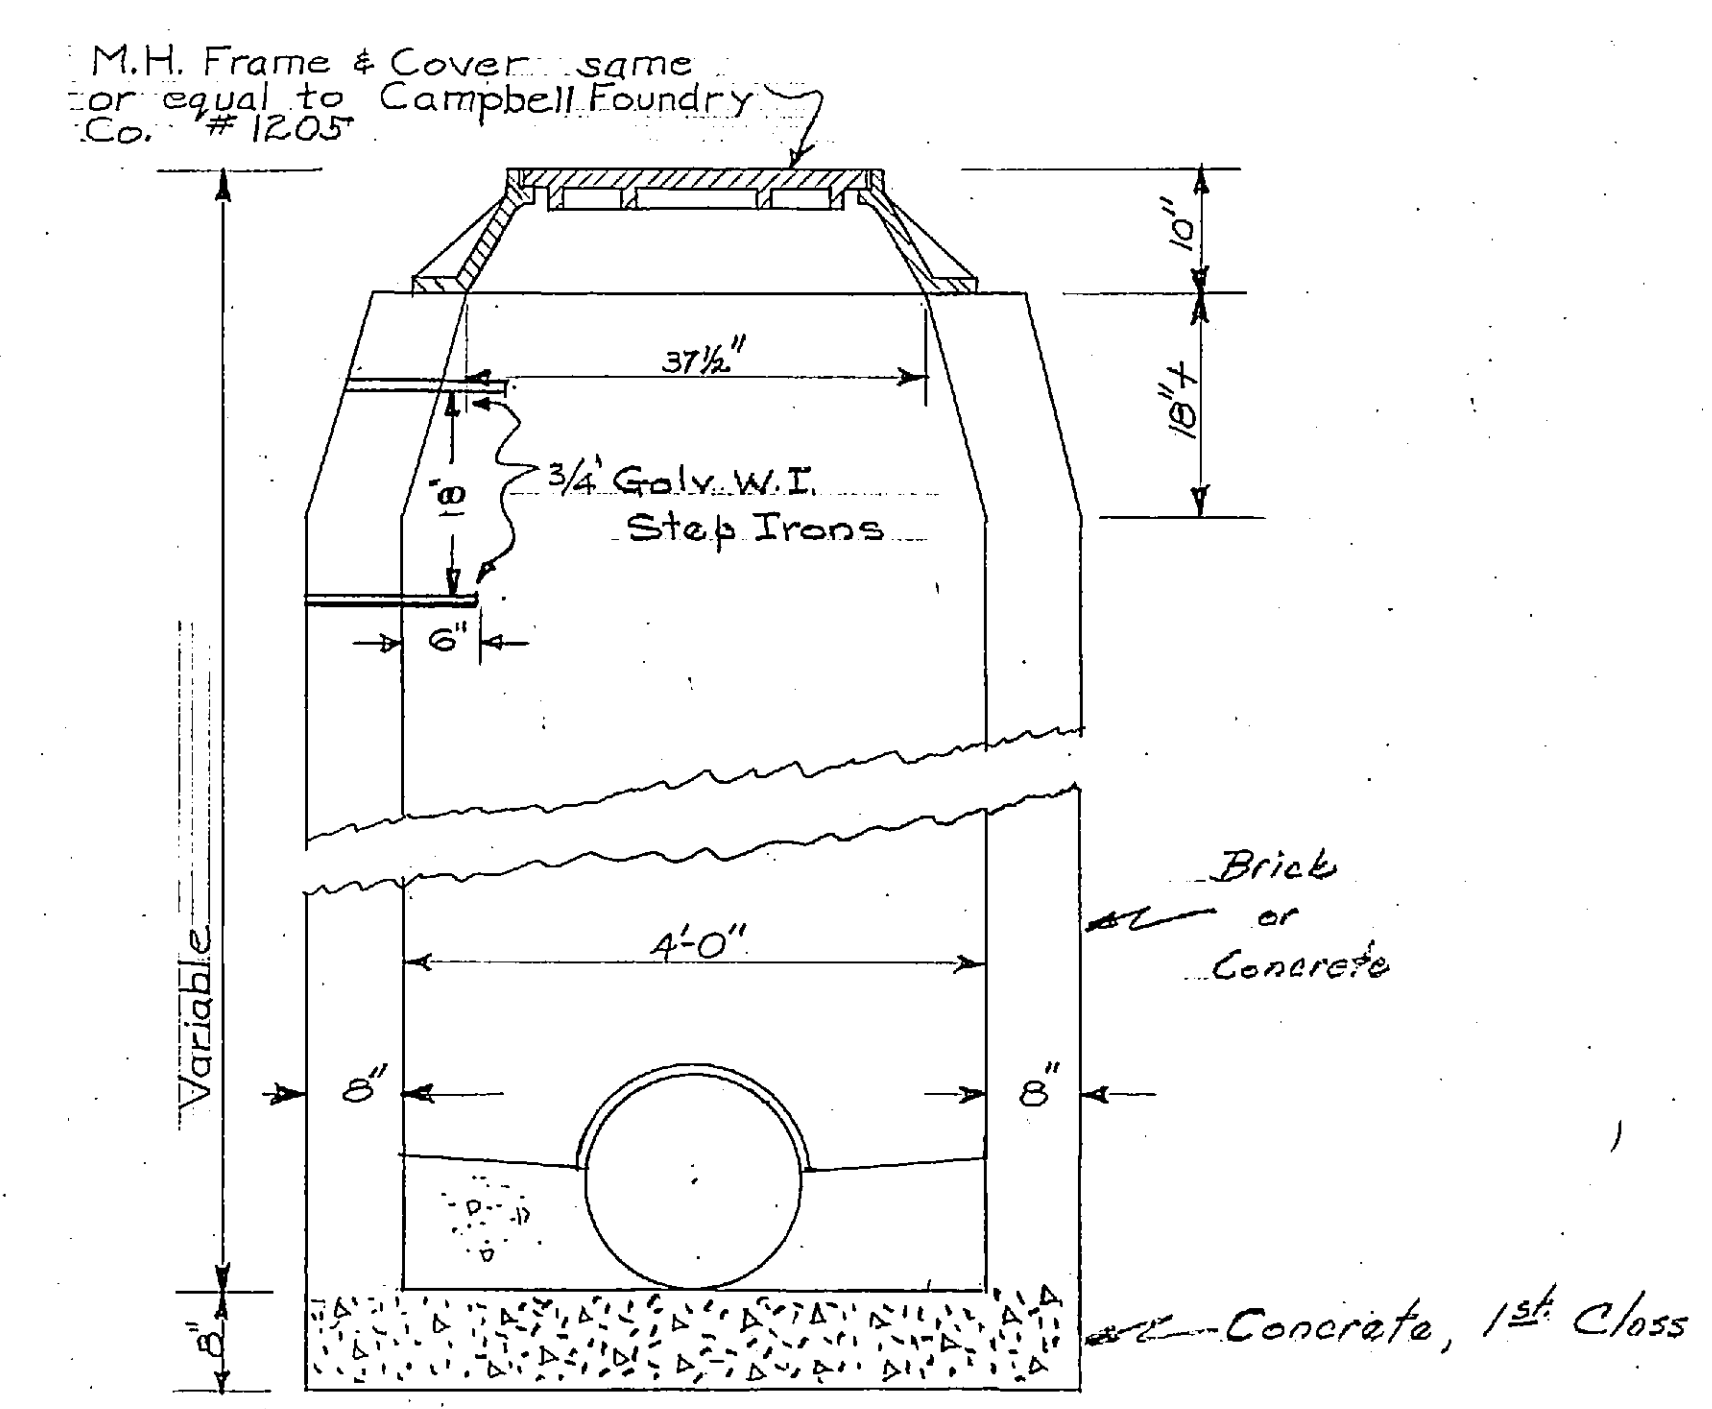

TYPICAL SECTION STORM SEWER MANHOLE
Scale: 1/2" = 1'-0"

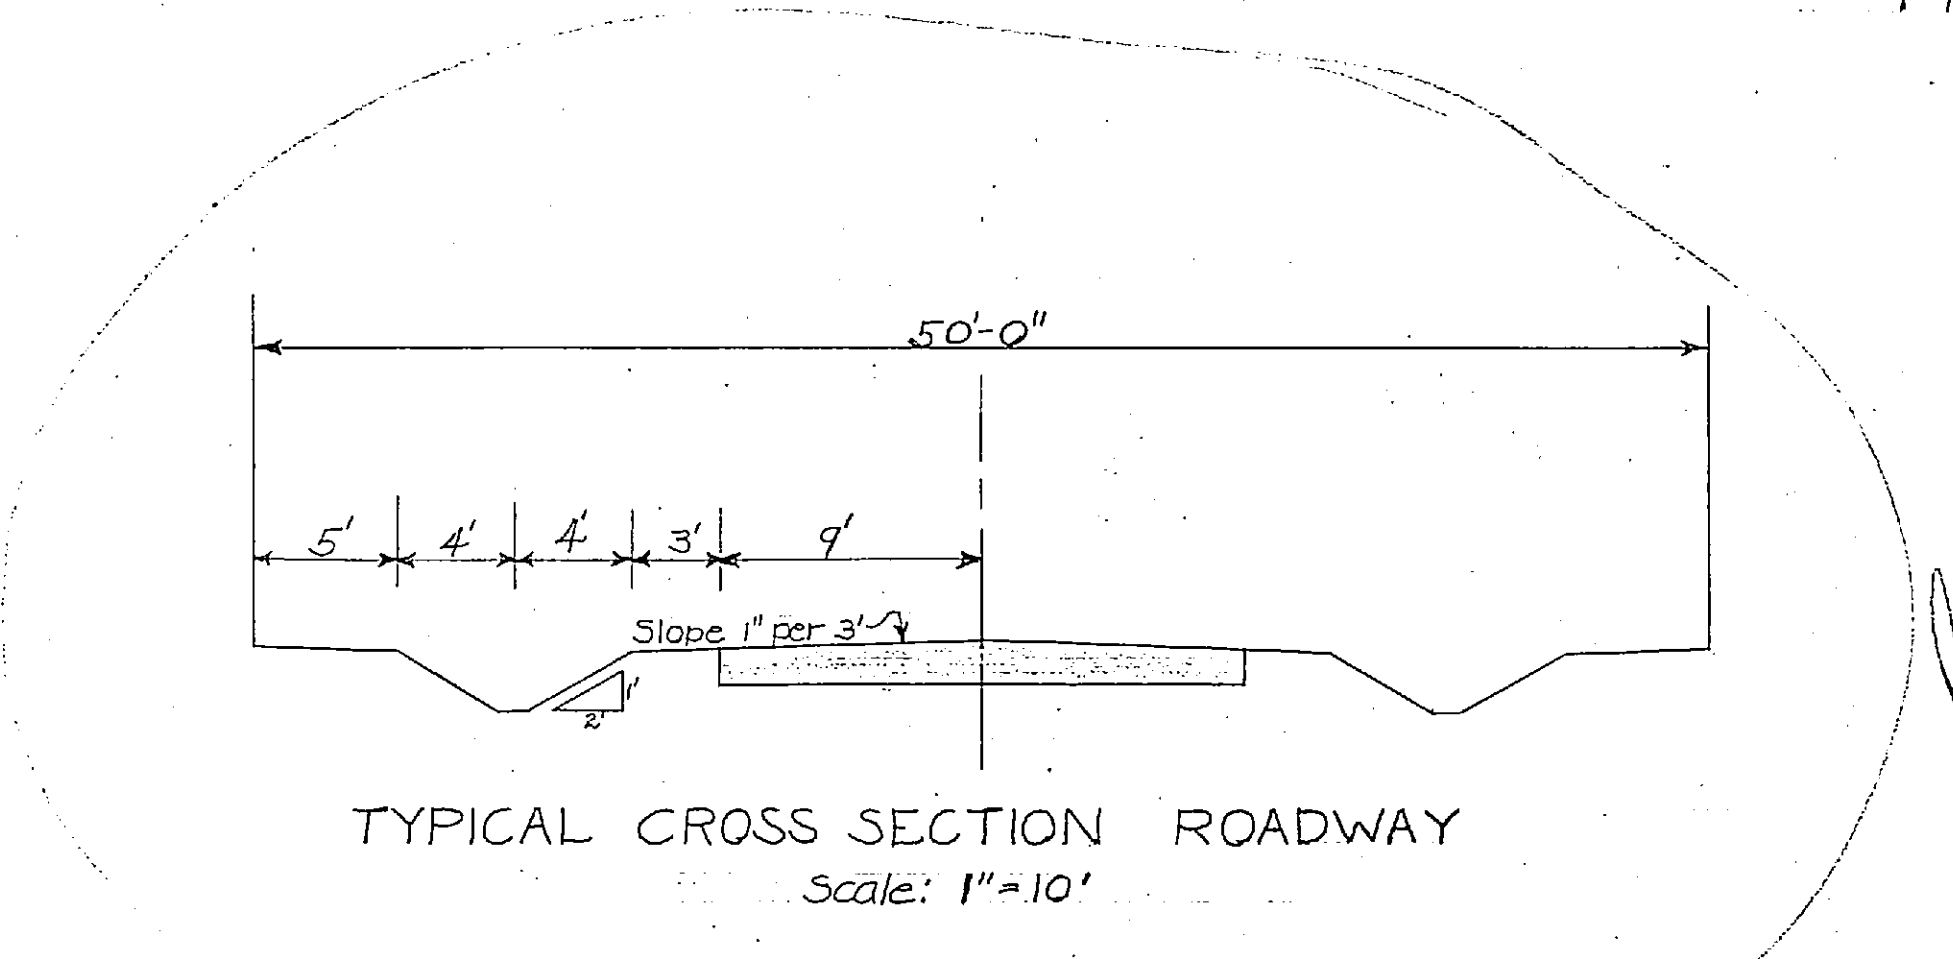


TYPICAL CROSS SECTION ROADWAY
Scale: 1" = 10'

- LEGEND
- Storm Sewer Manhole
 - Sanitary Sewer Manhole
 - Storm Sewer Inlet
 - Standard Town Catch Basin with 26" Sq. Grating
 - Existing Sanitary Sewer
 - Storm Sewer
 - Property Corners
 - C.M.P. Corrugated Metal Pipe

6" C.I. FORCE MAIN
DELMAZ-ELSMERE SEWER DISTRICT R.O.W.
STORM SEWER TO BE LAID FOLLOWING CONTOUR OF GROUND SURFACE, APPROXIMATELY, AND PROVIDING 30" COVER, TOP OF PIPE, MIN. SLOPE 0.6%.

SITE OF PUMPING STATION

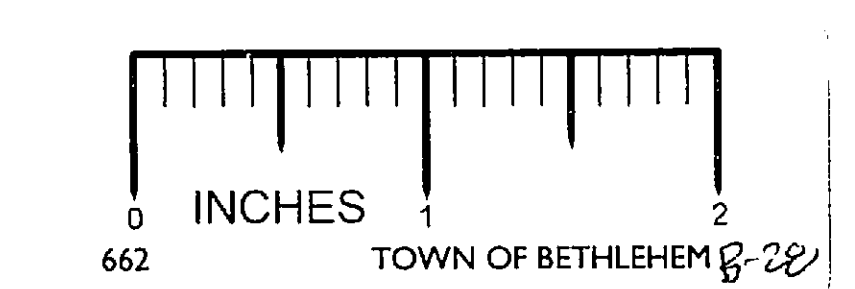

TOWN OF BETHLEHEM
ALBANY COUNTY, N.Y.
PLAN OF STORM SEWERS
for portions of
HARRISON AVE., ALDEN CT.
& BENDER LANE
JANUARY 1949 SCALE 1" = 40'
BARKER & WHEELER
Engineers
36 State St. Albany, N.Y. 12242
118 Park Pl. NEW YORK, N.Y.

B-20