


PROPERTY MAP SHOWING LAND DEVELOPMENT AT ELSMERE NEW YORK

SCALE - 1" = 40'
NOVEMBER 28, 1947

B. & A. CONSTRUCTION, INC.
26 EAGLE STREET ALBANY, NEW YORK

EVANS & DAVIS
ARCHITECTS - ENGINEERS
TROY NEW YORK

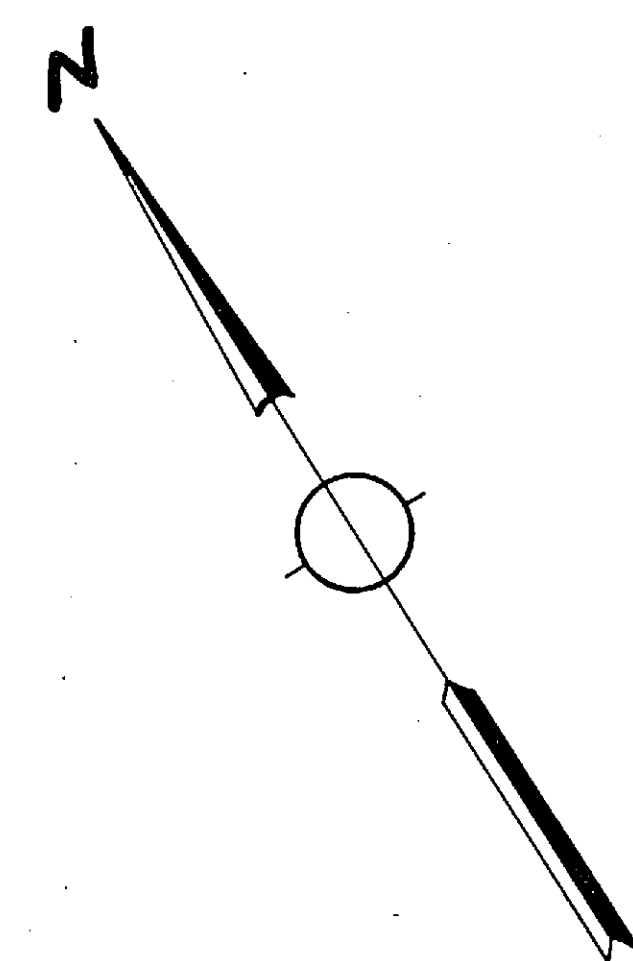

NOTE
This map compiled from data shown on "Map of Property of Albany Sand & Supply Co., Elsmere, Town of Bethlehem, Albany County, N.Y." - As drawn by John E. Quinn, N.Y.S. Lic. P.E. #L.S. #1345, and dated August 7, 1937.
House numbers are indicated thus - #14.
Lots & streets as shown on this map surveyed and laid out in the field by Harrison and Mero, Architects and Engineers, Troy, New York. - Wm. R. Harrison Lic. P.E. No. 14870 N.Y.S.

