




64	NORMAN H. & ALICE W. TERWELP	1006 45	WALTER McMILLEN
64	NORMAN H. & ALICE WINIFRED TERWELP	1112 440	GILBERT L. & ETHEL M. VAN AUKEN
65	NORMANSIDE HEIGHTS, INC.	1112 464	" "
66	ERNEST M. & AGNES C. GOLDUP	1167 523	PATRICK J. & NORA M. MORGAN
67	NATHAN E. JR. & SHIRLEY KULLMAN	1505 66	HENRY & WILLIAM HEILMAN
68	HAROLD J. & MAY M. REISSIG	1298 53	JULIA FLORENCE MARCELLA
69	ST. THOMAS CHURCH, DELMAR, N. Y.	1399 322	WALTER McMILLEN
70	MICHAEL J. & ELIZABETH A. MURRAY	1427 414	MICHAEL J. MURRAY
42	N. Y. P. & L. CORP.*	823 149	WALTER & ELEANOR M. D. McMILLEN

MAIN SURVEY BASE			
P.O.L.#	STATION	AZIMUTH	DISTANCE
D 22	199+12.80	149°-29'-25"	941.01
D 23	208+53.81	149°-05'-00"	648.81
D 24	215+02.62	149°-53'-13"	405.97
D 25	219+08.59	92°-13'-20"	1,054.23
D 26	229+62.84	92°-26'-30"	485.39
D 27	234+48.23	91°-51'-46"	756.14
D 28	242+04.37	92°-17'-37"	1,173.73
D 29	253+78.10	91°-31'-06"	574.05
D 30	259+52.15	92°-33'-44"	920.08
D 31	268+72.23	91°-56'-54"	751.00
D 32	276+23.23	91°-56'-54"	651.37
D 33	282+74.60	92°-15'-48"	827.98
D 34	291+02.58	92°-06'-05"	1,657.26
D 35	307+59.84	92°-28'-59"	787.99
D 36	315+47.83	91°-11'-05"	362.76
D 37	319+10.59	92°-45'-54"	431.82
D 37A	323+42.41	92°-39'-59"	410.77
D 38	327+53.18	101°-58'-01"	258.79
D 39	330+11.97		

53	CENTRAL SCHOOL DISTRICT NO. 6	1256 437	DELMAR HOUSING GROUP INC.
42	N.Y.P. & L. CORP.*	831 161	ADIRONDACK REALTY HOLDING CORP.
42	" "	868 298	" "
54	JOHN A. & VERONICA SINNAMON	1362 269	FORBES E. & MARJORIE T. MCCANN
42	N.Y.P. & L. CORP.*	823 116	HENRY J. & MARTHA ZIEHM
55	THE ROMAN CATHOLIC DIOCESE OF ALBANY, NEW YORK	1522 457	WILLIAM N. & ELIZABETH C. GOES
42	N.Y.P. & L. CORP.*	823 158	NICHOLAS W. GOES & OTHERS
56	HAZEL E. MOSHER	BY WILL	BURTON E. BLODGETT
42	N.Y.P. & L. CORP.*	823 115	BURTON E. & ELLA BLODGETT
42	" "	823 118	JOHN L. & ELEANOR I. WINNE

57	JOHN L. WINNE	703 320	FRANK TURNER
58	WILLIAM R. & DUCHESS H. SHANKS	748 4	CHARLES & MARY F. BEINKAFNER
59	CHARLES LEON SHANKS	895 302	WILLIAM R. & DUCHESS H. SHANKS
60	DONALD JAMES & DOROTHEA BRADT	895 72	" " " " " "
61	FRED R. BECKER & ETHEL KLEINHANS	BY WILL	MADISON BECKER
62	JOHN J. & MARY F. PITZ	1428 403	FRED R. BECKER & ETHEL KLEINHANS
63	THOMAS J. DORATO & FRANCIS J. ZERONDA	1294 77	WALTER McMILLEN
42	N.Y.P. & L. CORP.*	823 127	HIRAM L. & MINNIE BAXTER PATTERSON