




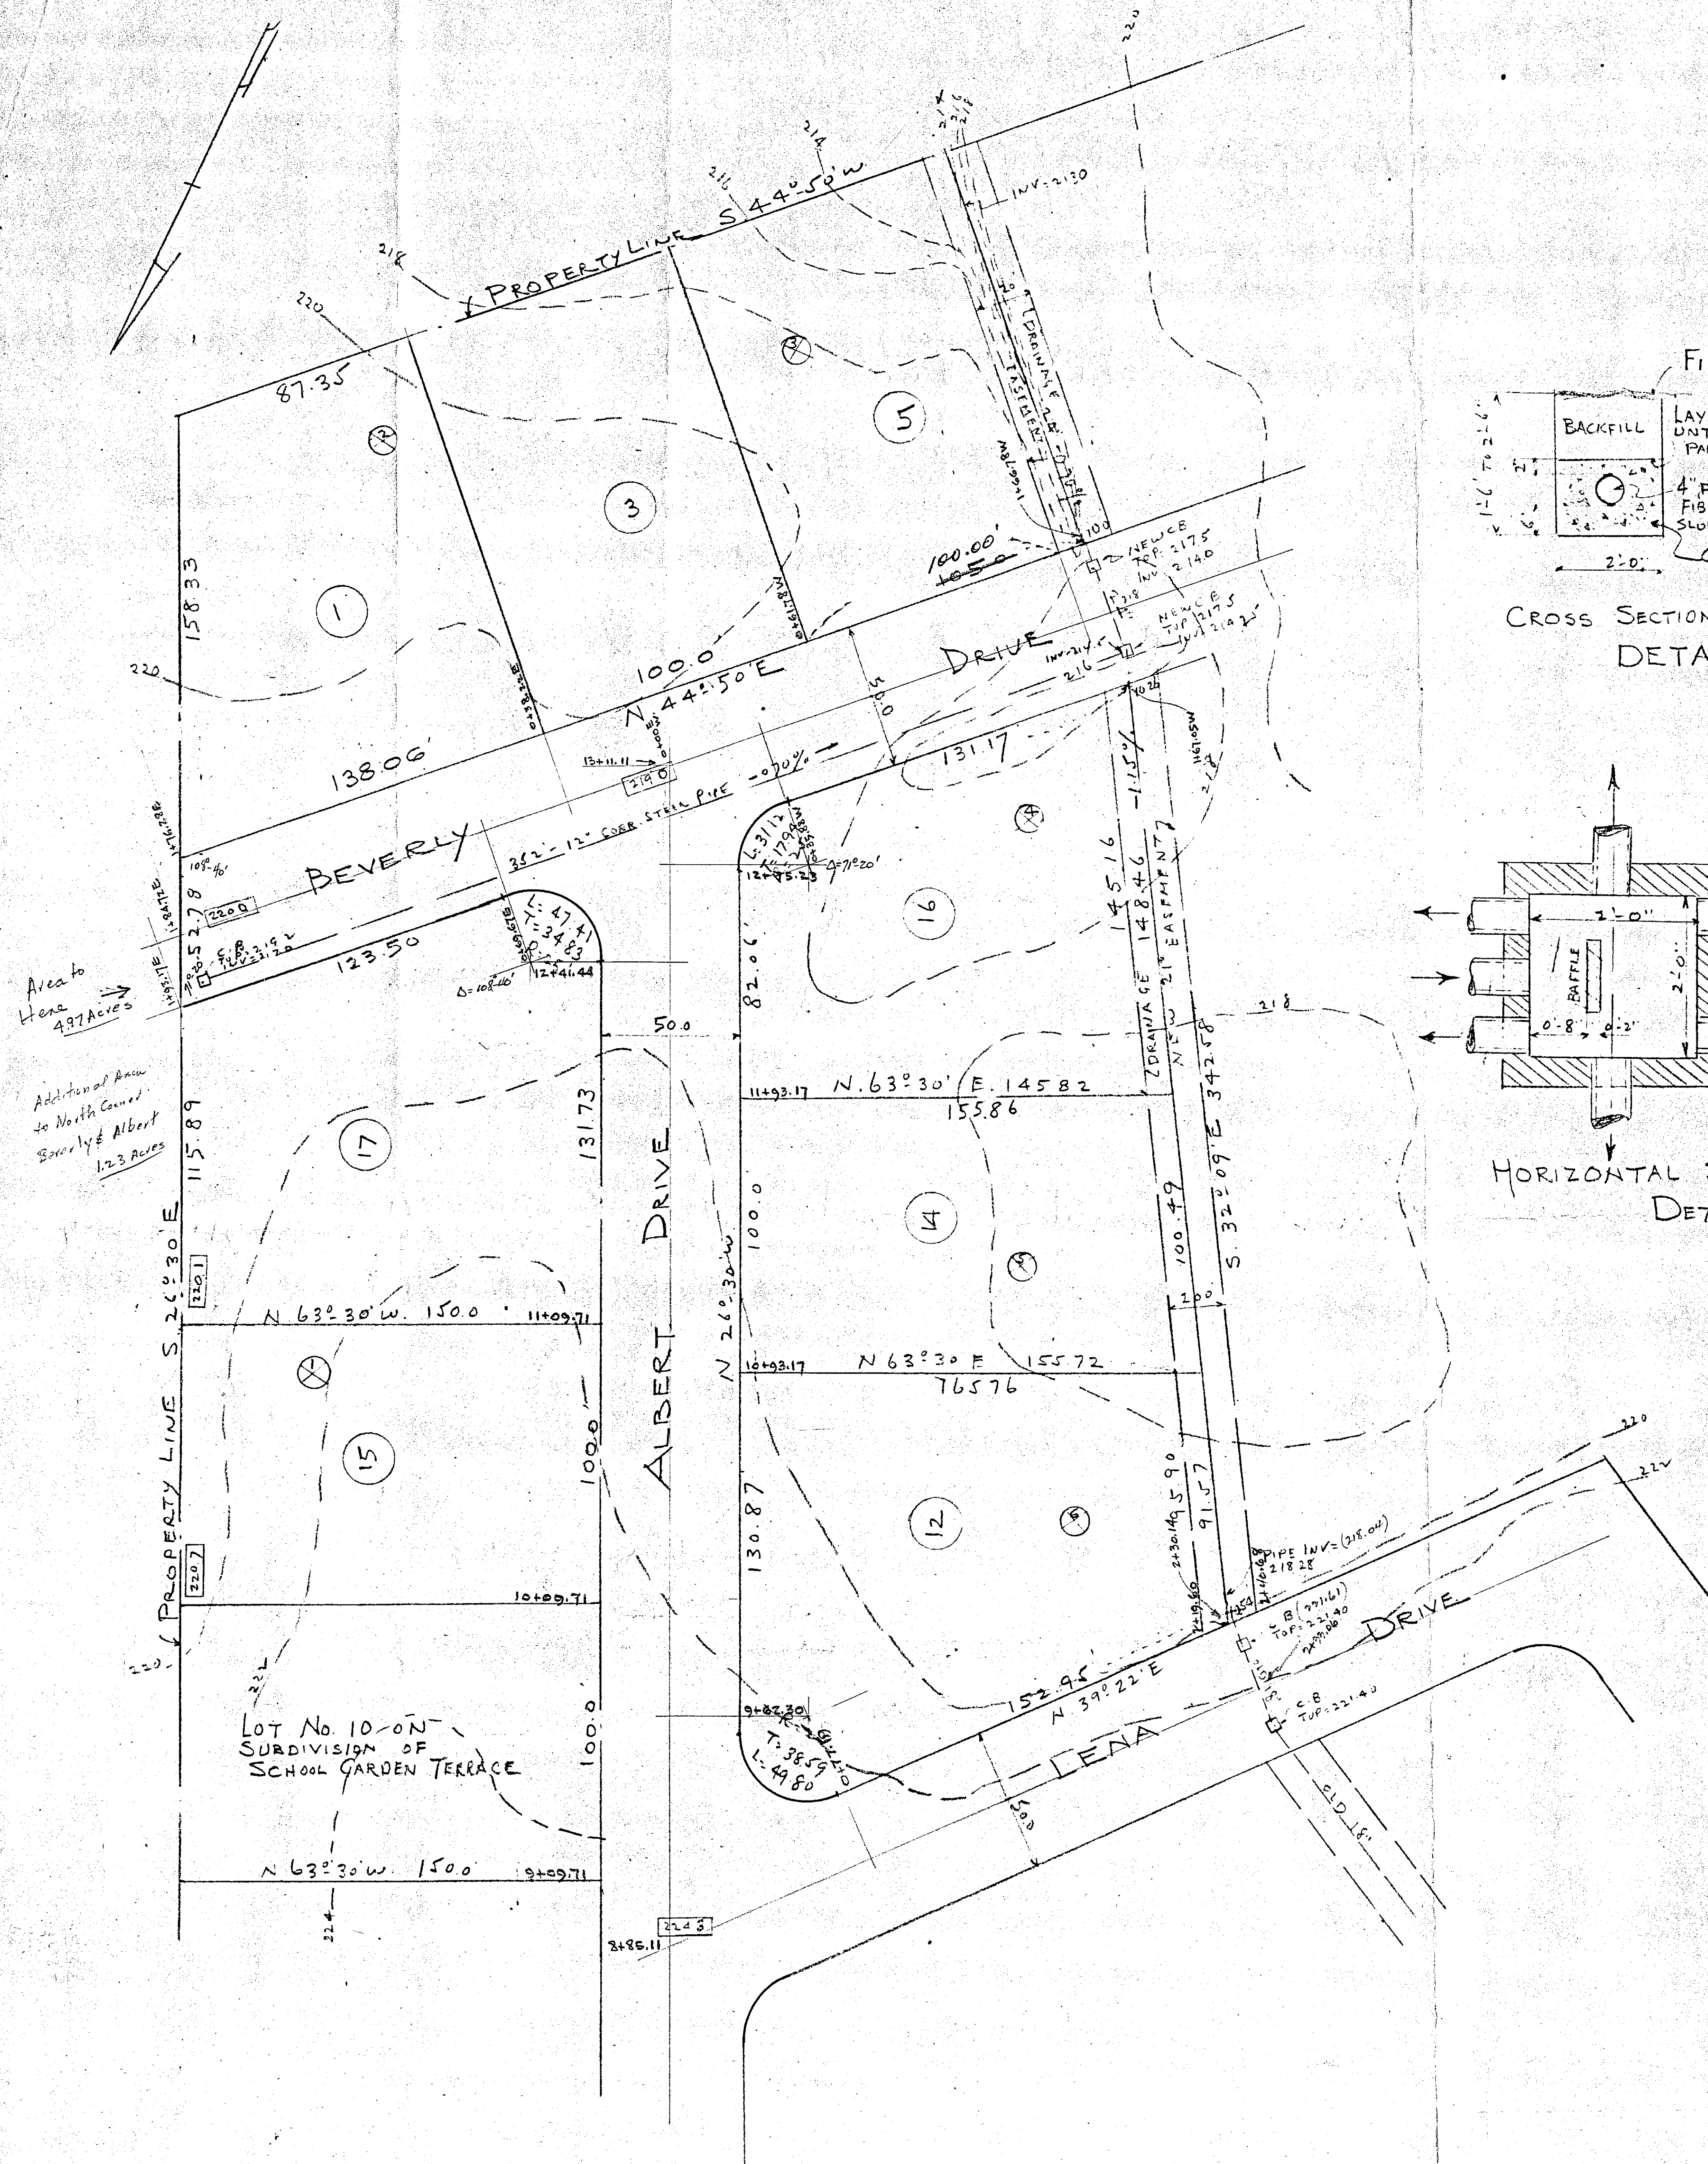


NOTES:-
 CONTOURS DENOTE EXISTING GRADE
 220 DENOTE FINISH GRADE
 BENCH MARK FOR ELEVATIONS IS
 INTERSECTION OF 1/2 OF ALBERT DRIVE
 AND LENA DRIVE.
 ELEVATION OF BENCH MARK = 224.70
 (15) DENOTE LOT AND STREET NUMBERS
 (X) DENOTE TEST HOLES

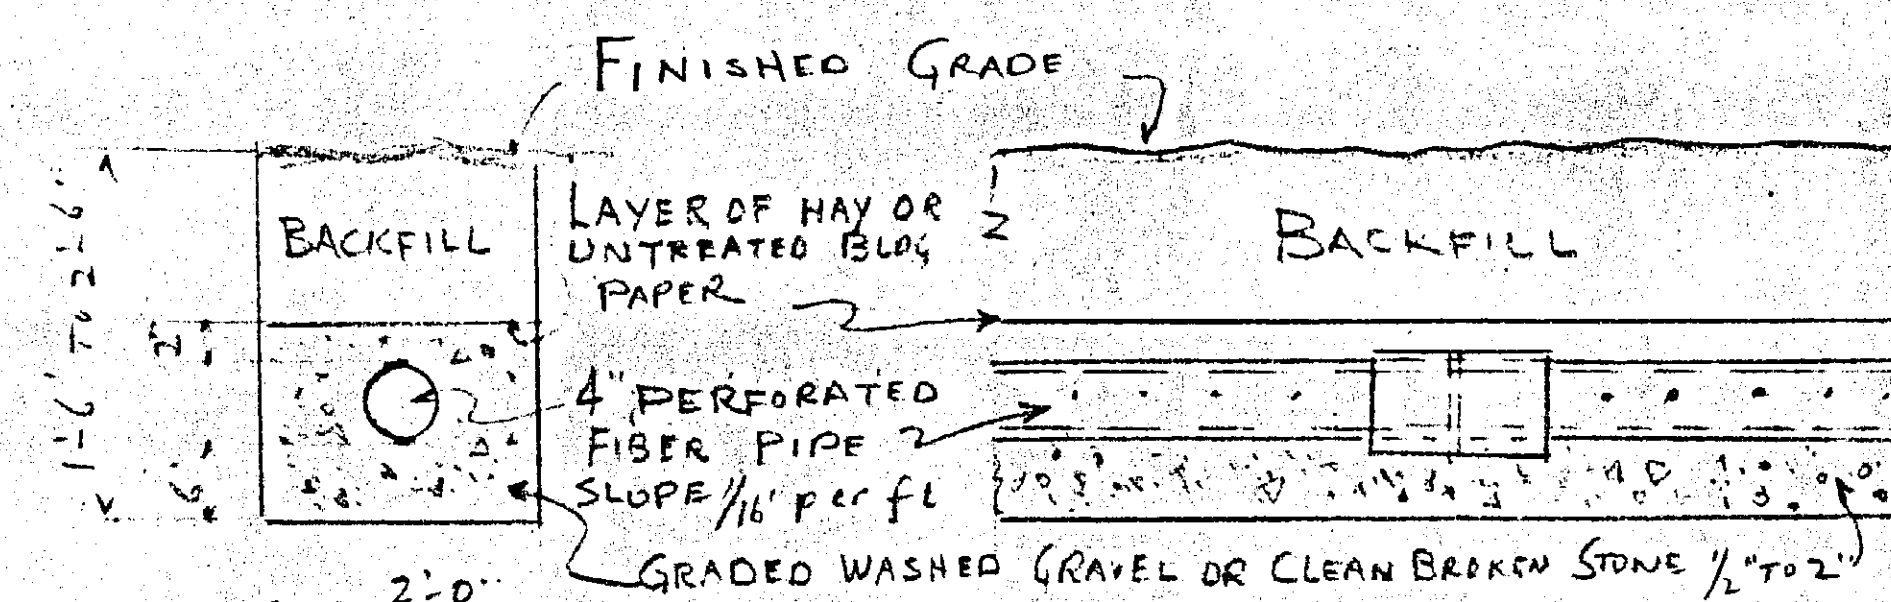

CROSS SECTION LONGITUDINAL SECTION
 DETAIL OF TILE FIELD TRENCH
 NOT TO SCALE

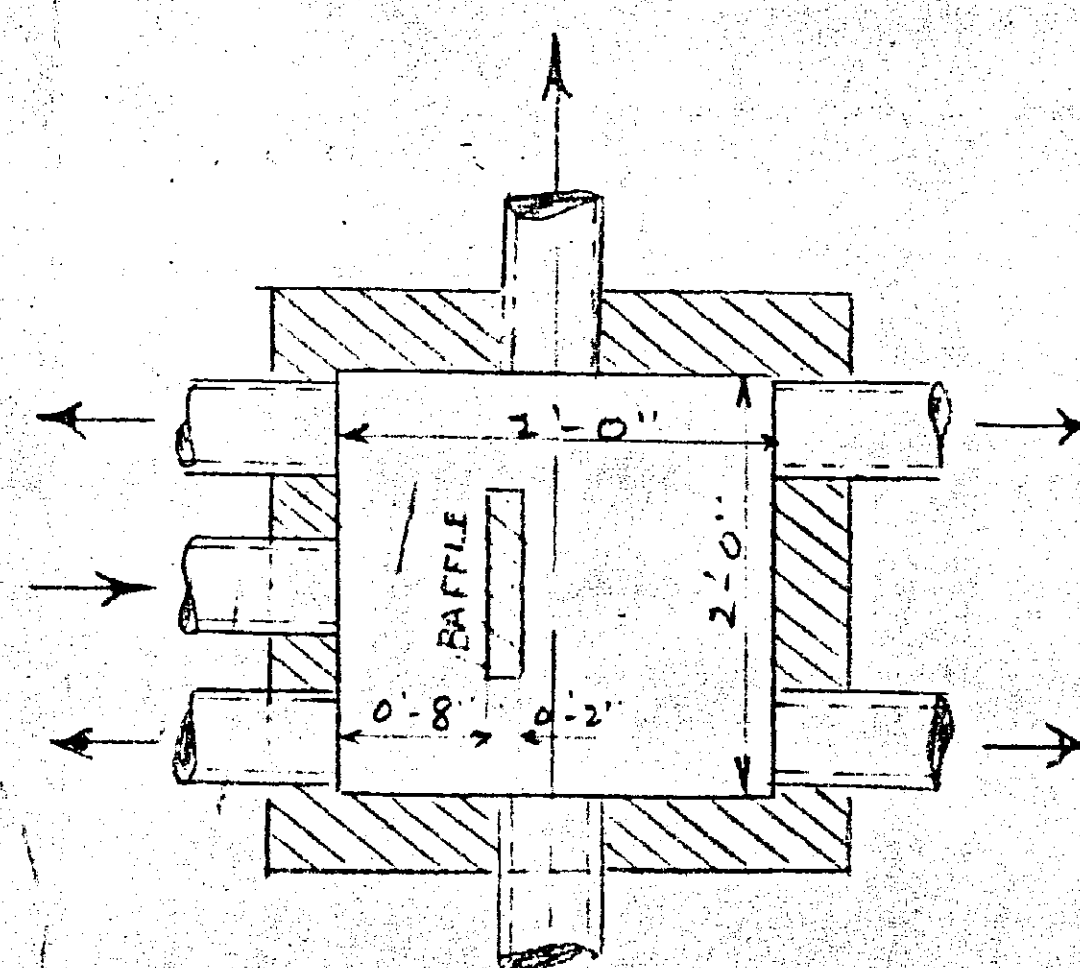


HORIZONTAL SECTION VERTICAL SECTION
 DETAIL OF DISTRIBUTION BOX
 SCALE 3/4\"/>

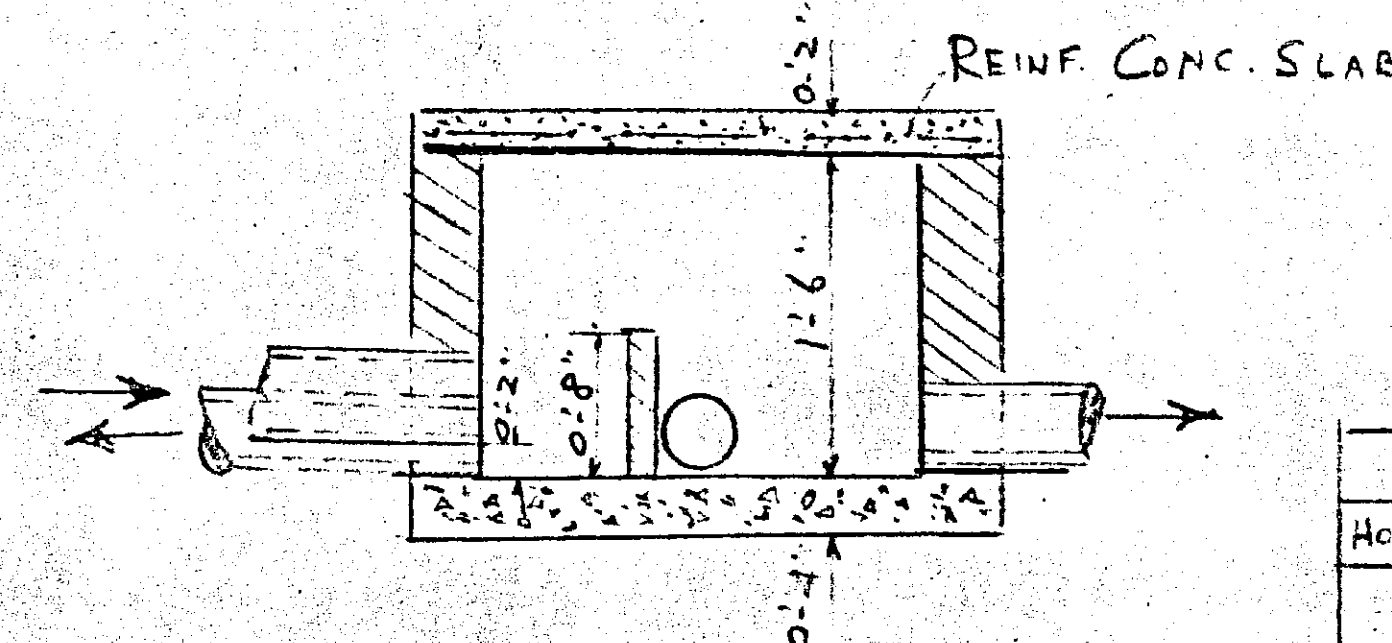


SOIL TEST DATA SEPT. 6, 1958		
HOLE #	1" PERCOLATION IN	FLEV OF WATER
1	1 MIN 10 SEC	NONE AT 216
2	1 MIN 45 SEC	NONE AT 214
3	1 MIN 15 SEC	NONE AT 213
4	1 MIN 35 SEC	NONE AT 213
5	2 MIN 20 SEC	NONE AT 213
6	2 MIN 25 SEC	NONE AT 215

NOTE: SOIL IS 3\"/>

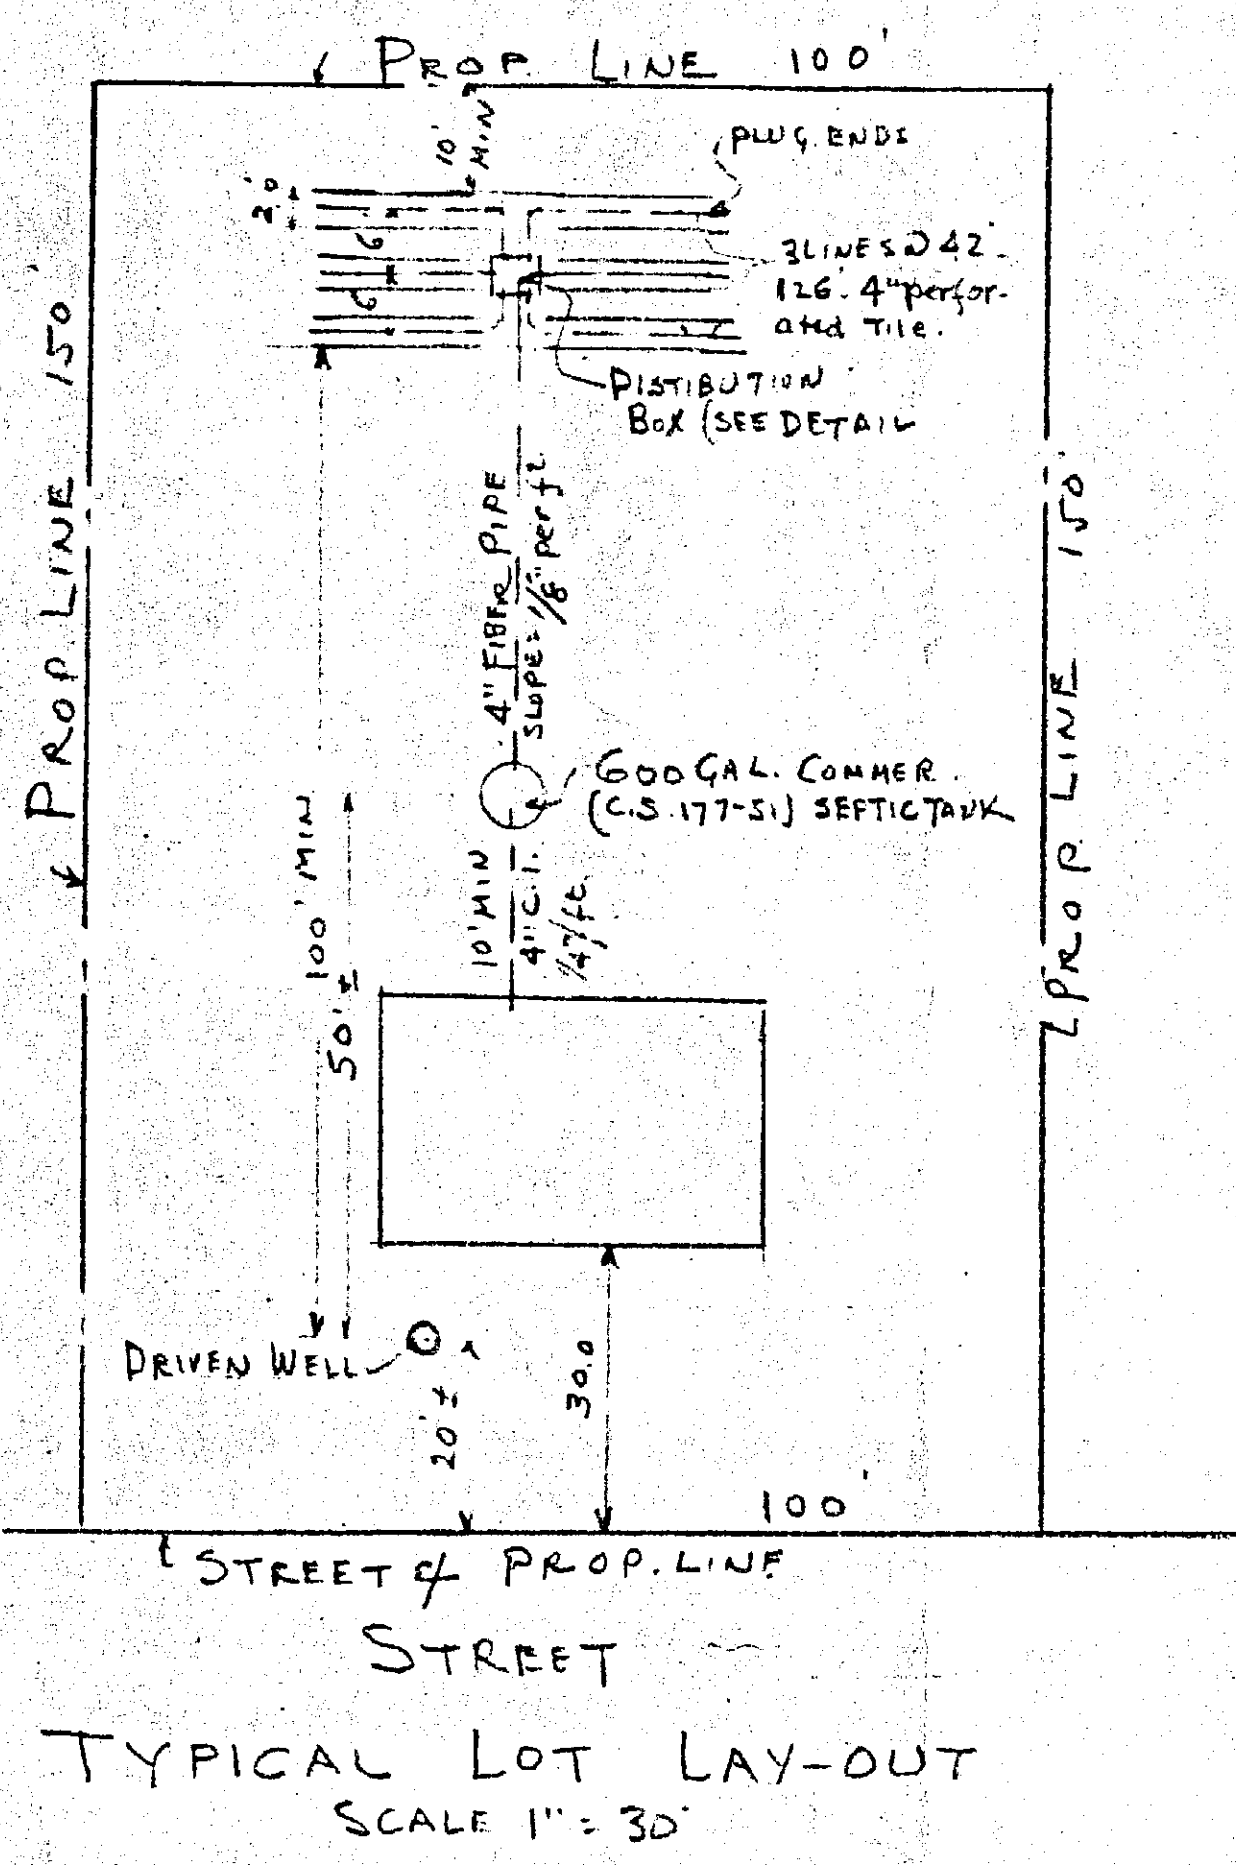

TYPICAL LOT LAY-OUT
 SCALE 1\"/>

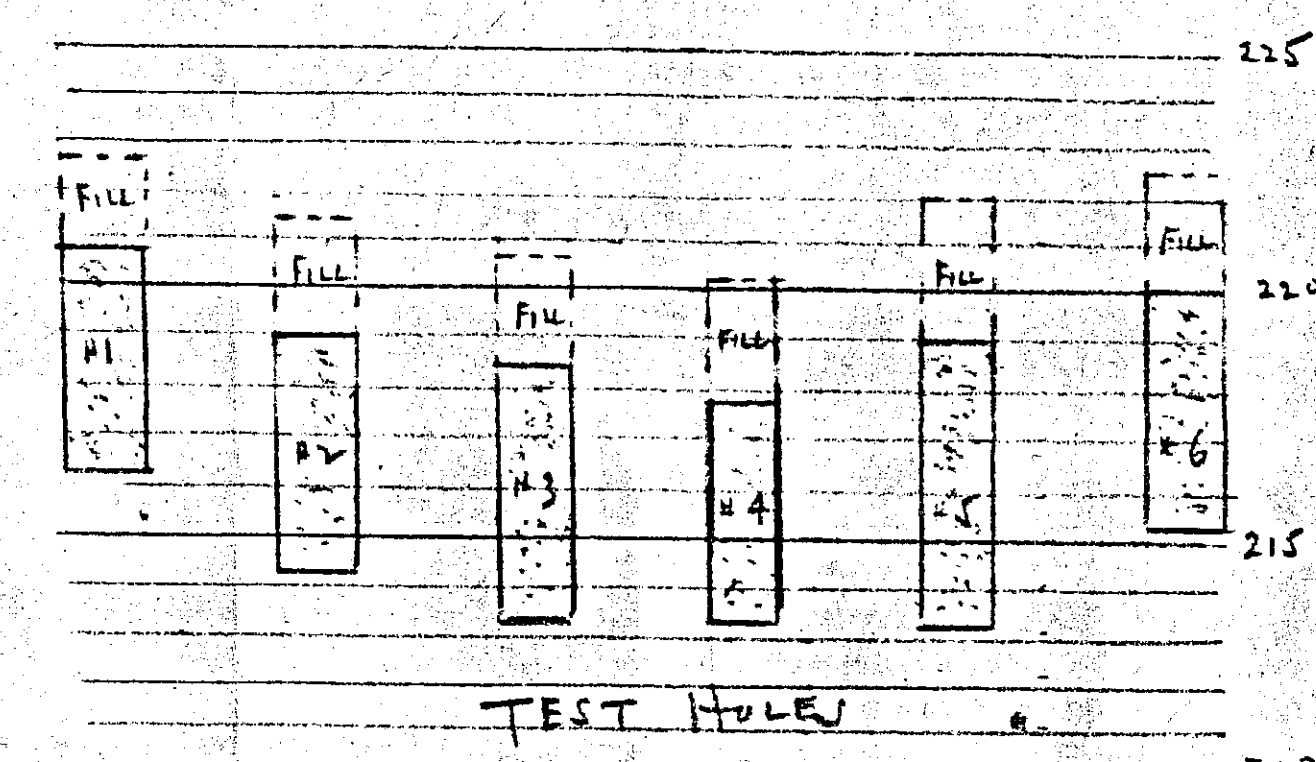

MAP SHOWING SUBDIVISION
 OF SECTION NO. 2
 SCHOOL GARDEN TERRACE
 TOWN OF BETHLEHEM
 ALBANY COUNTY, NY
 SCALE 1\"/>