

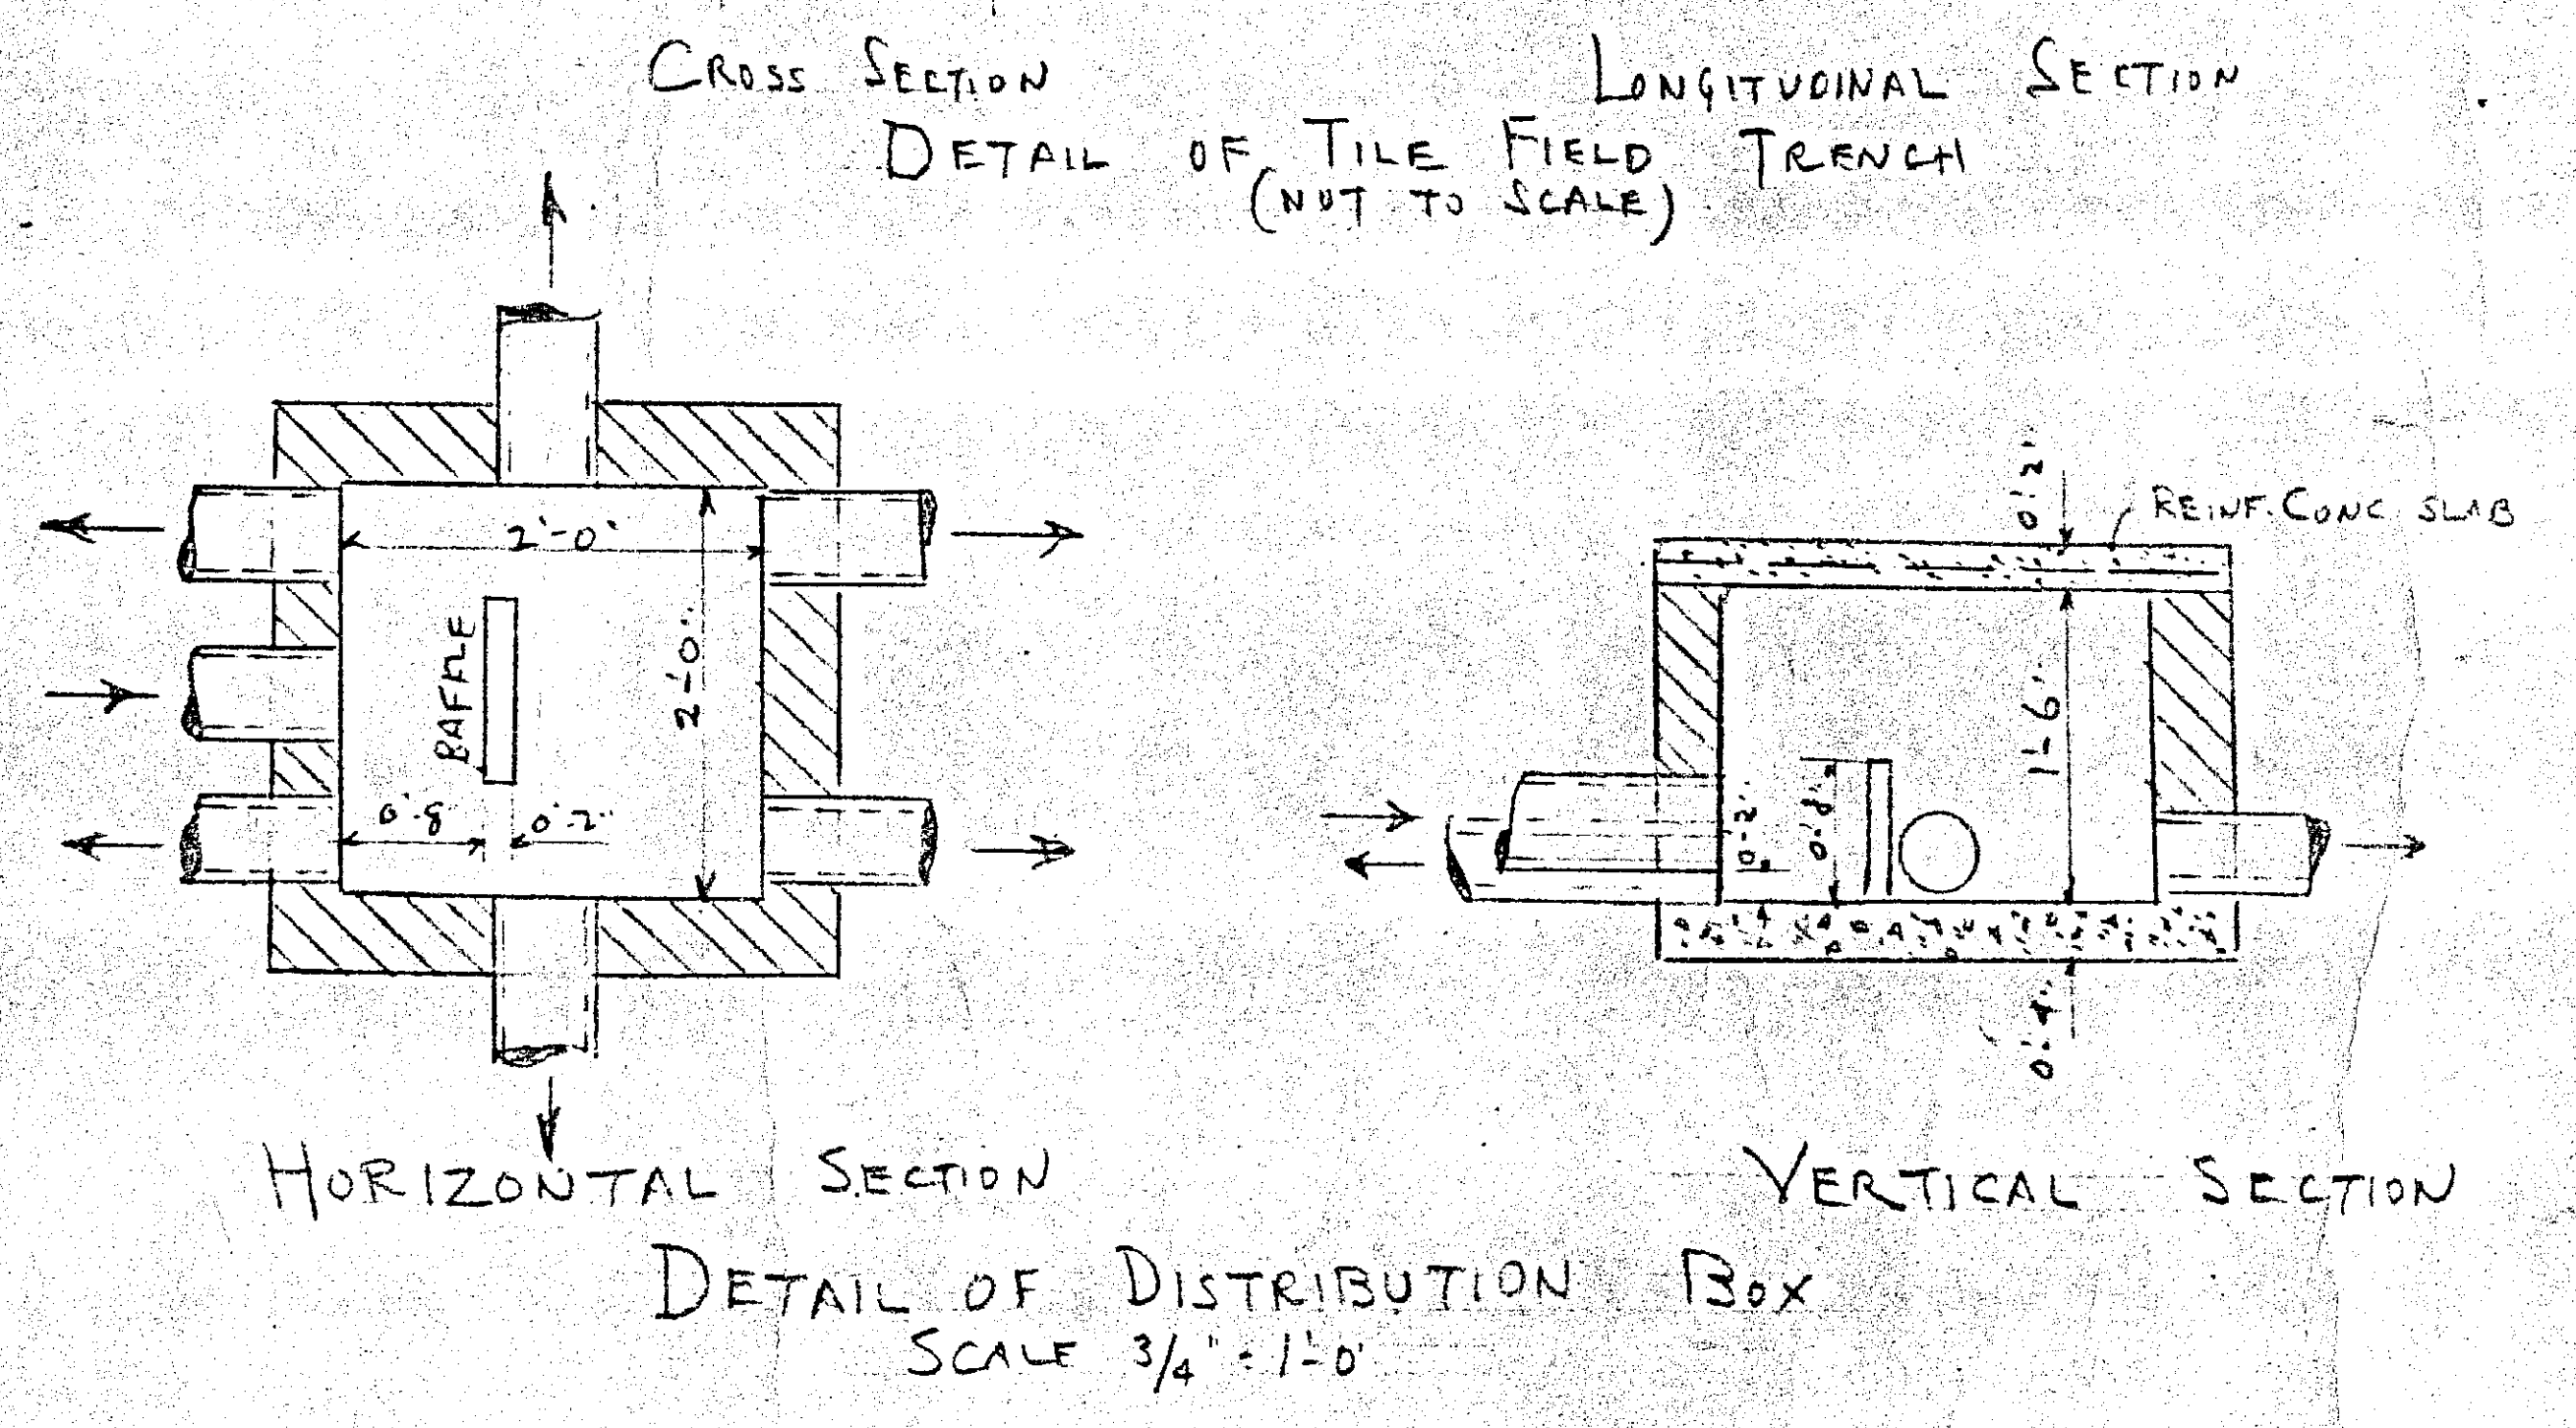


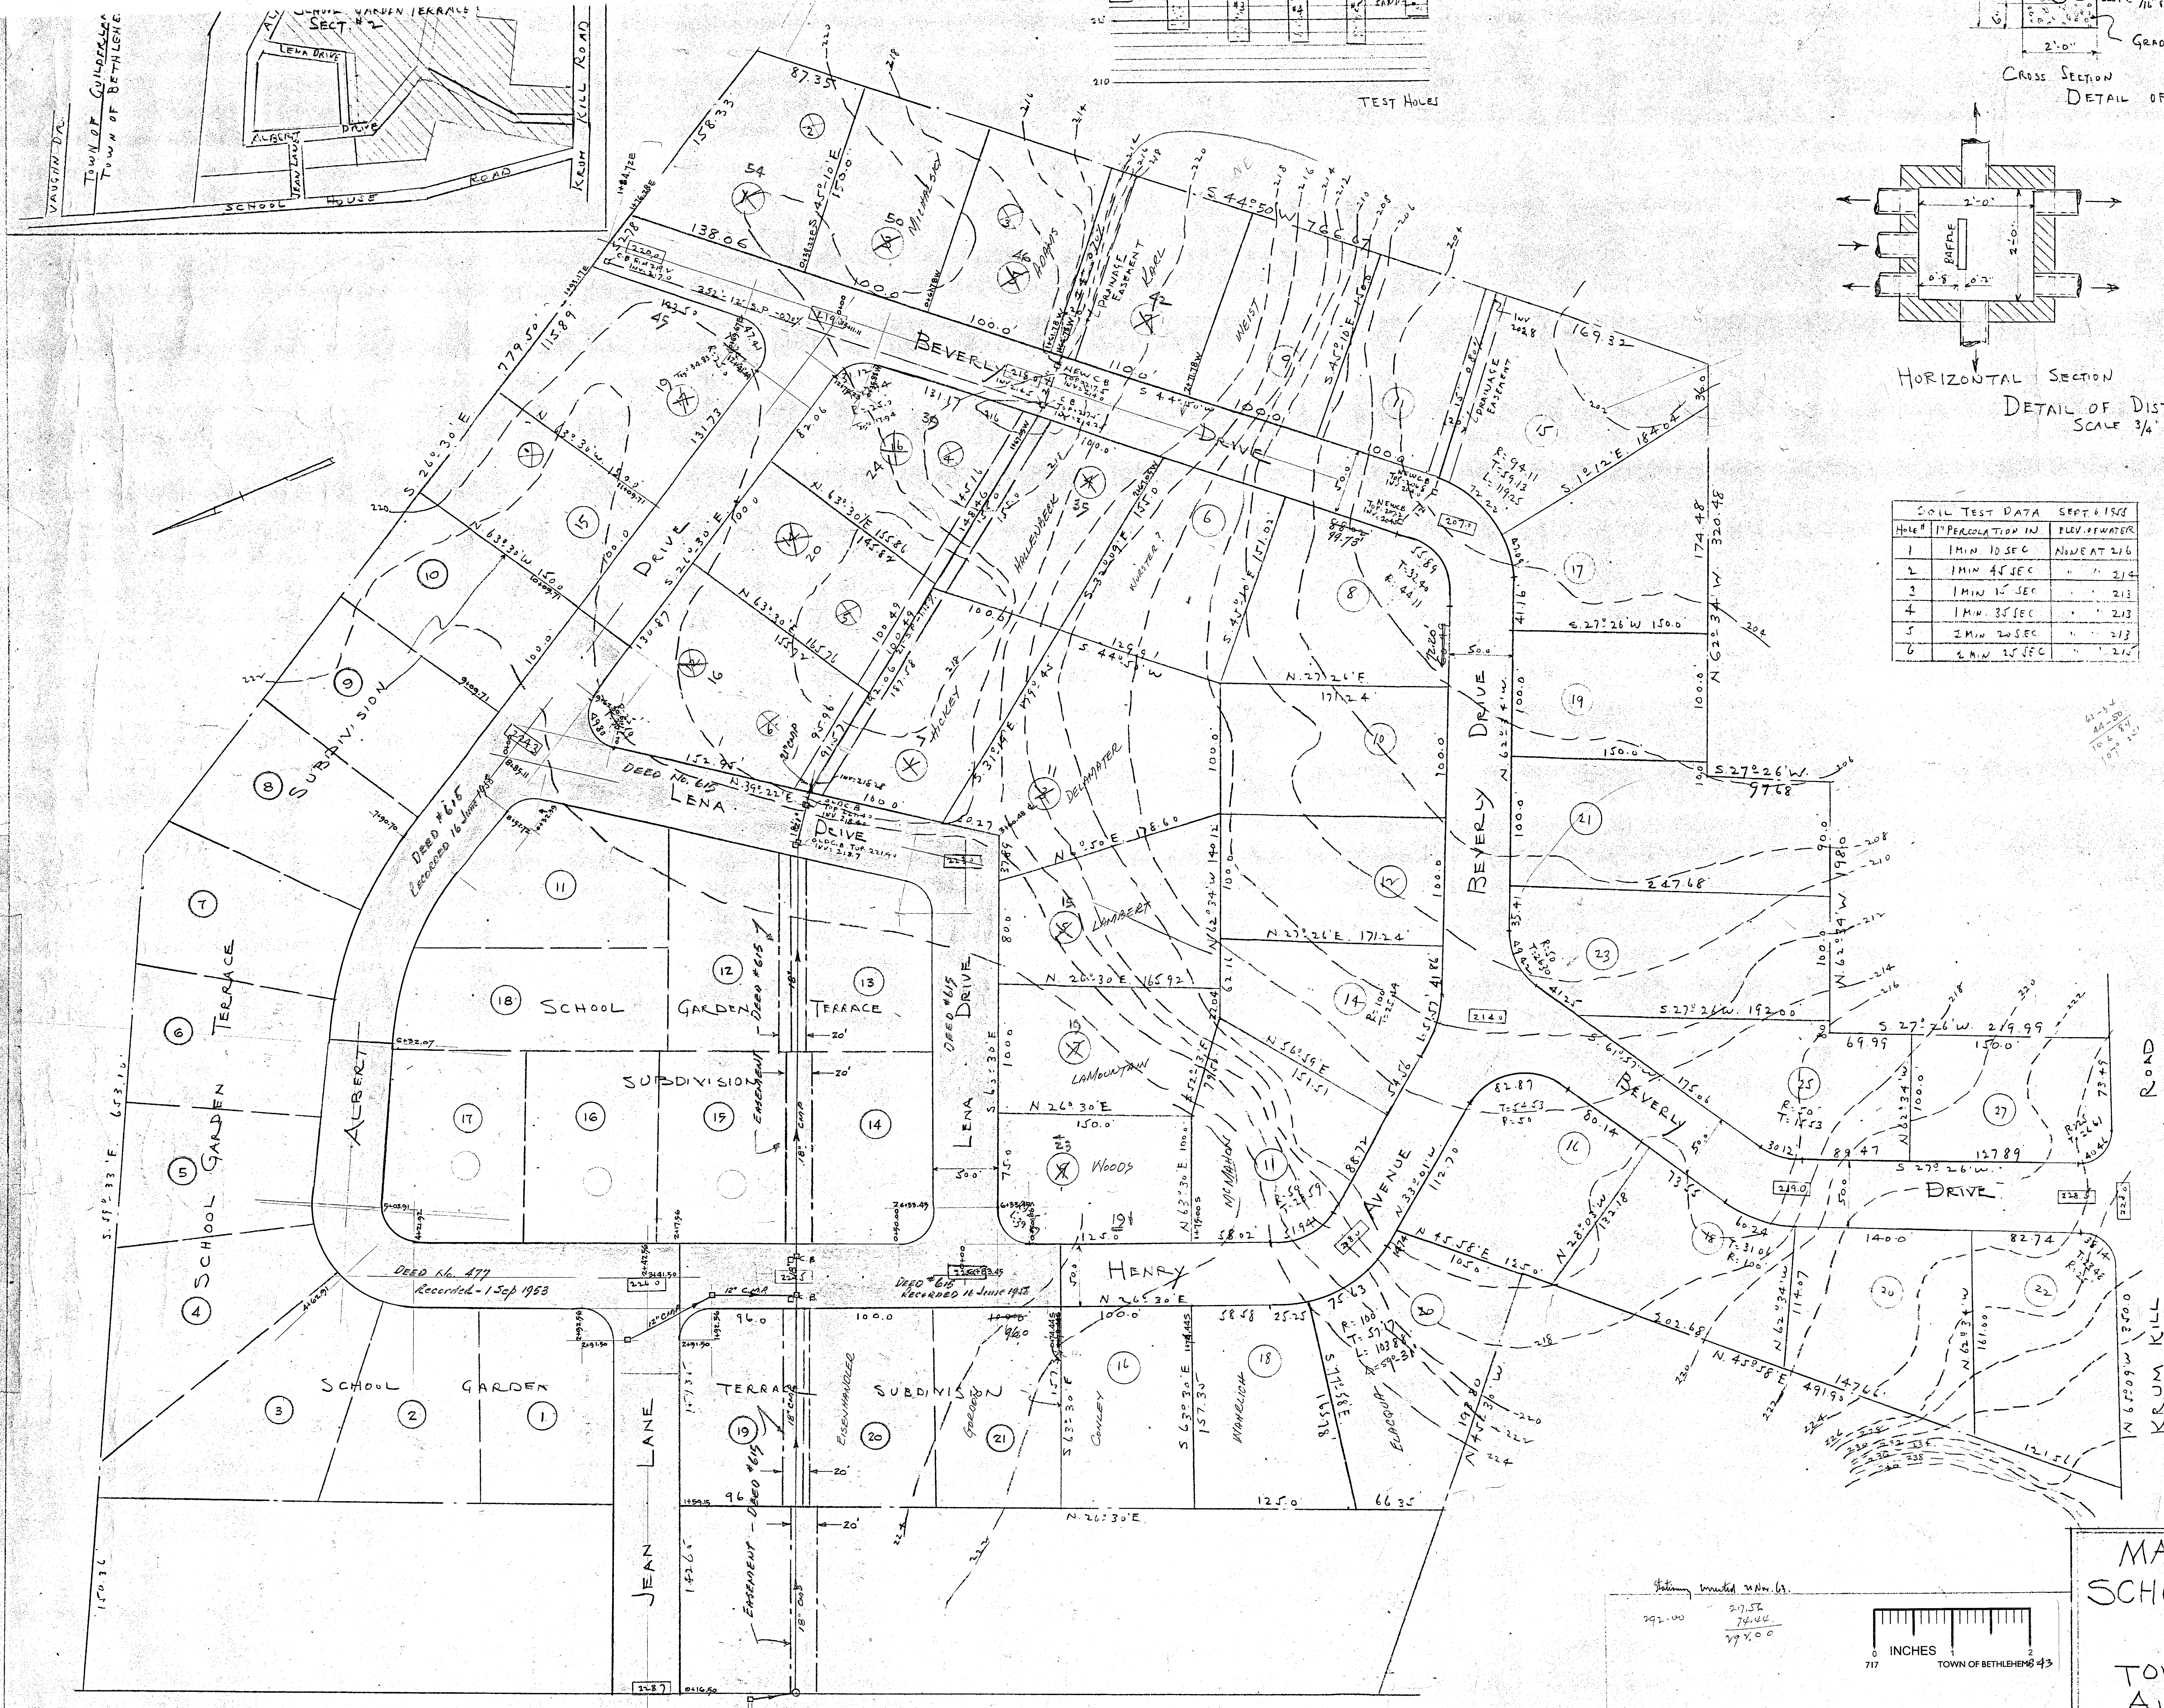


SOIL TEST DATA SEPT. 6, 1958

NO.	PERCOLATION IN 1 MIN.	ELEV. OF WATER
1	1 MIN. 10 SEC.	NW 1/4 216
2	1 MIN. 45 SEC.	" " 214
3	1 MIN. 15 SEC.	" " 213
4	1 MIN. 35 SEC.	" " 213
5	2 MIN. 20 SEC.	" " 213
6	2 MIN. 25 SEC.	" " 212

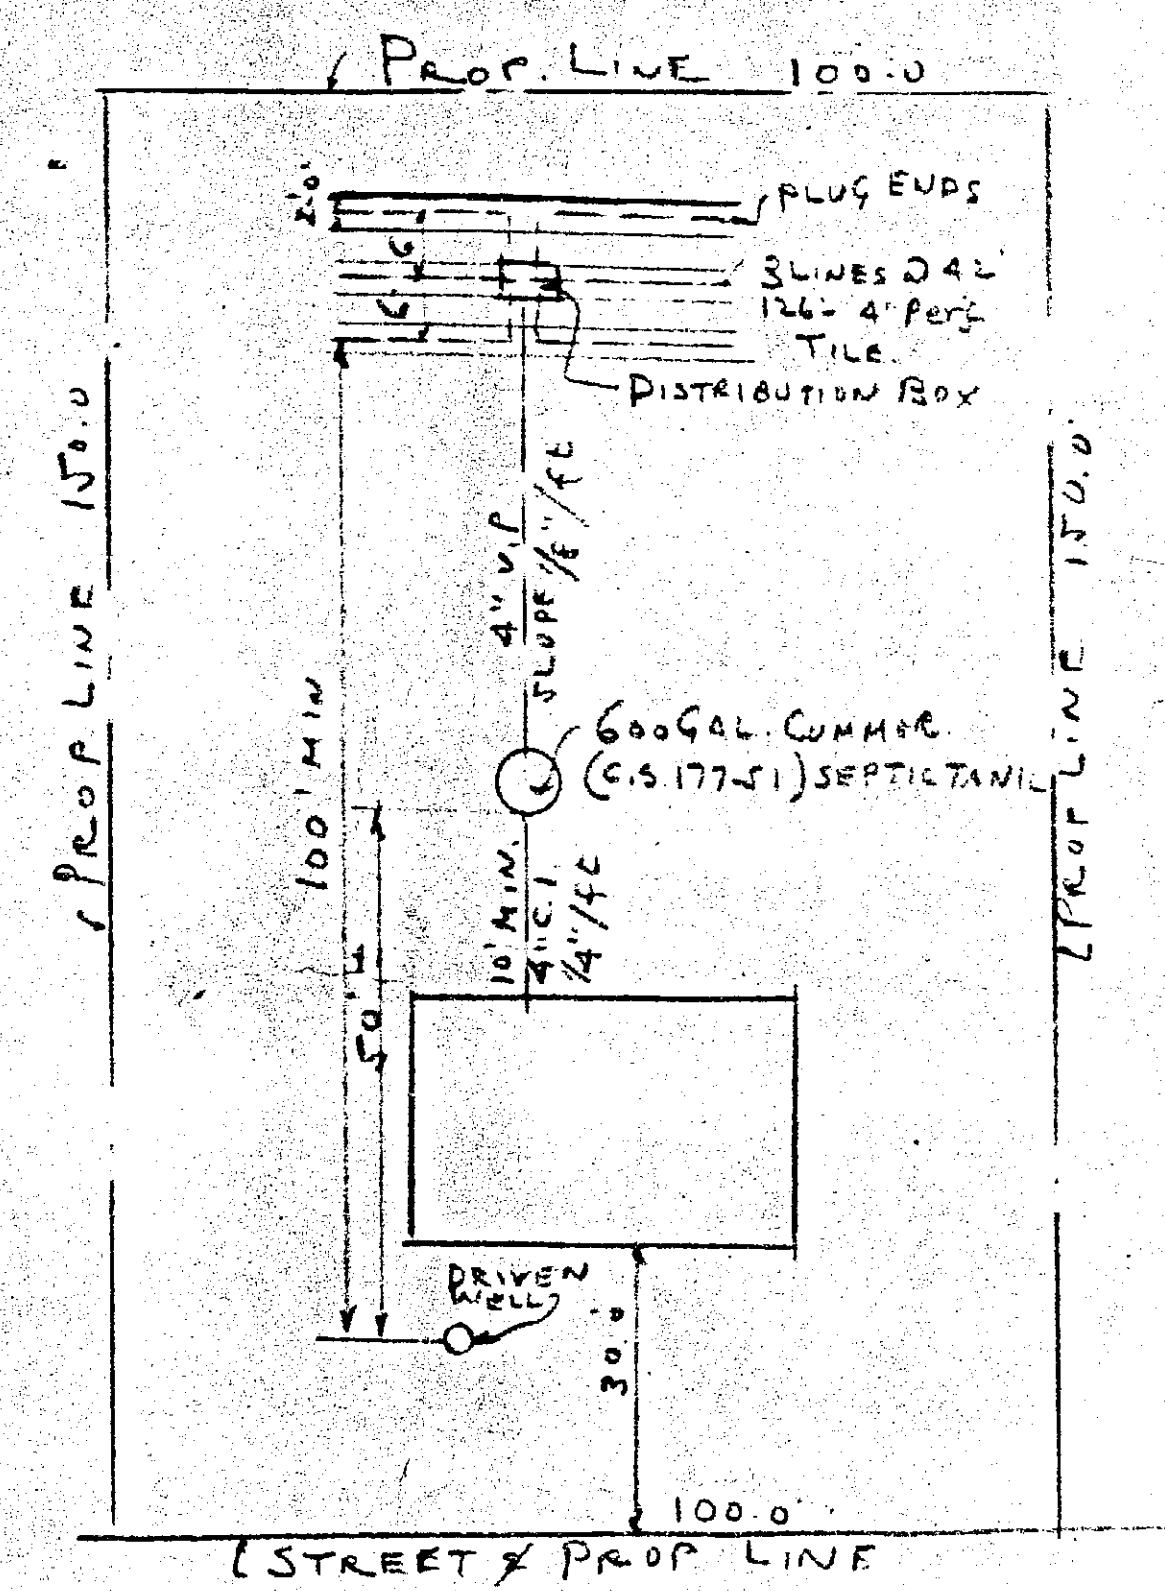

NOTES:-
 CONTOURS DENOTE EXISTING GRADE
 [228.0] DENOTE FINISH GRADE
 BENCH MARK FOR ELEVATIONS IS TOP OF BASIN ON THE EAST SIDE OF LENA DRIVE
 ELEVATION OF BENCH MARK IS 221.40
 (1) DENOTE LOT AND STREET NUMBERS
 (X) DENOTE SOIL TEST HOLES

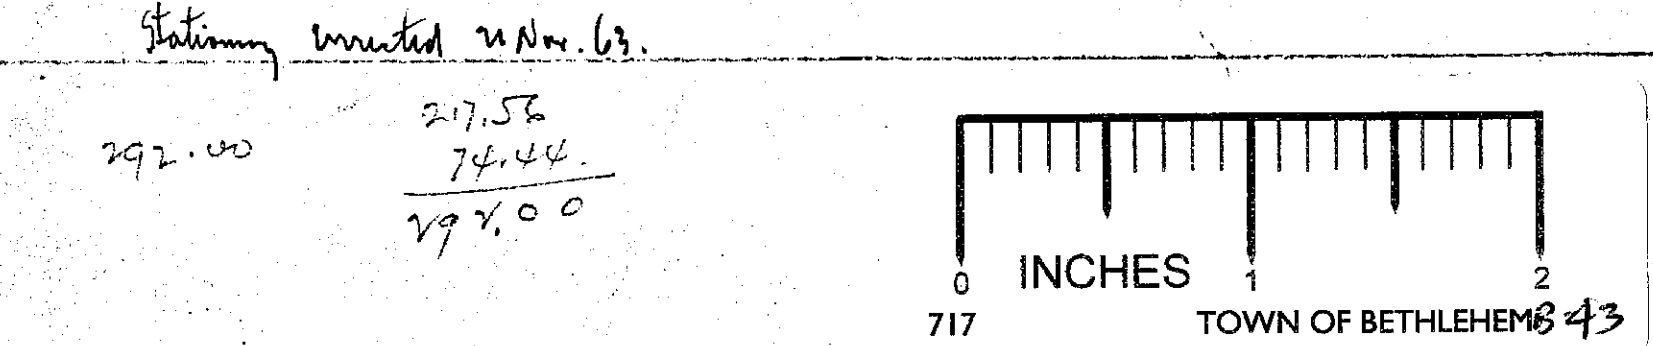

MAP OF THE SUBDIVISION OF
 SCHOOL GARDEN TERRACE
 SECTION No. 2
 TOWN OF BETHLEHEM
 ALBANY COUNTY, N.Y.
 MARCH 2, 1959 Ben B. Hershberg C.E.
 SCALES AS INDICATED