

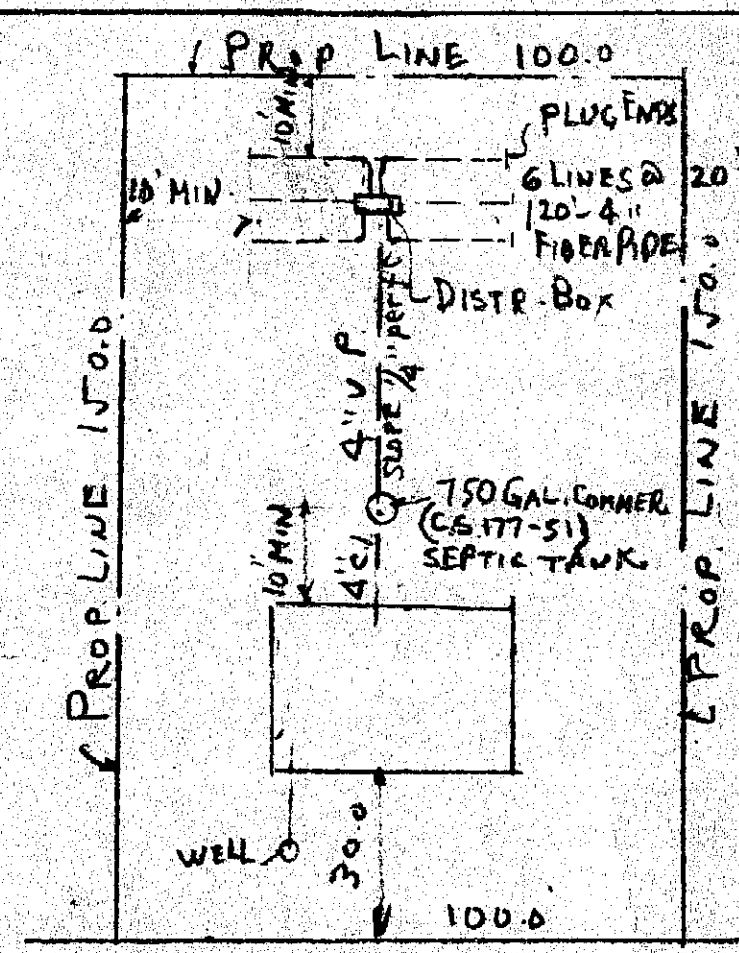
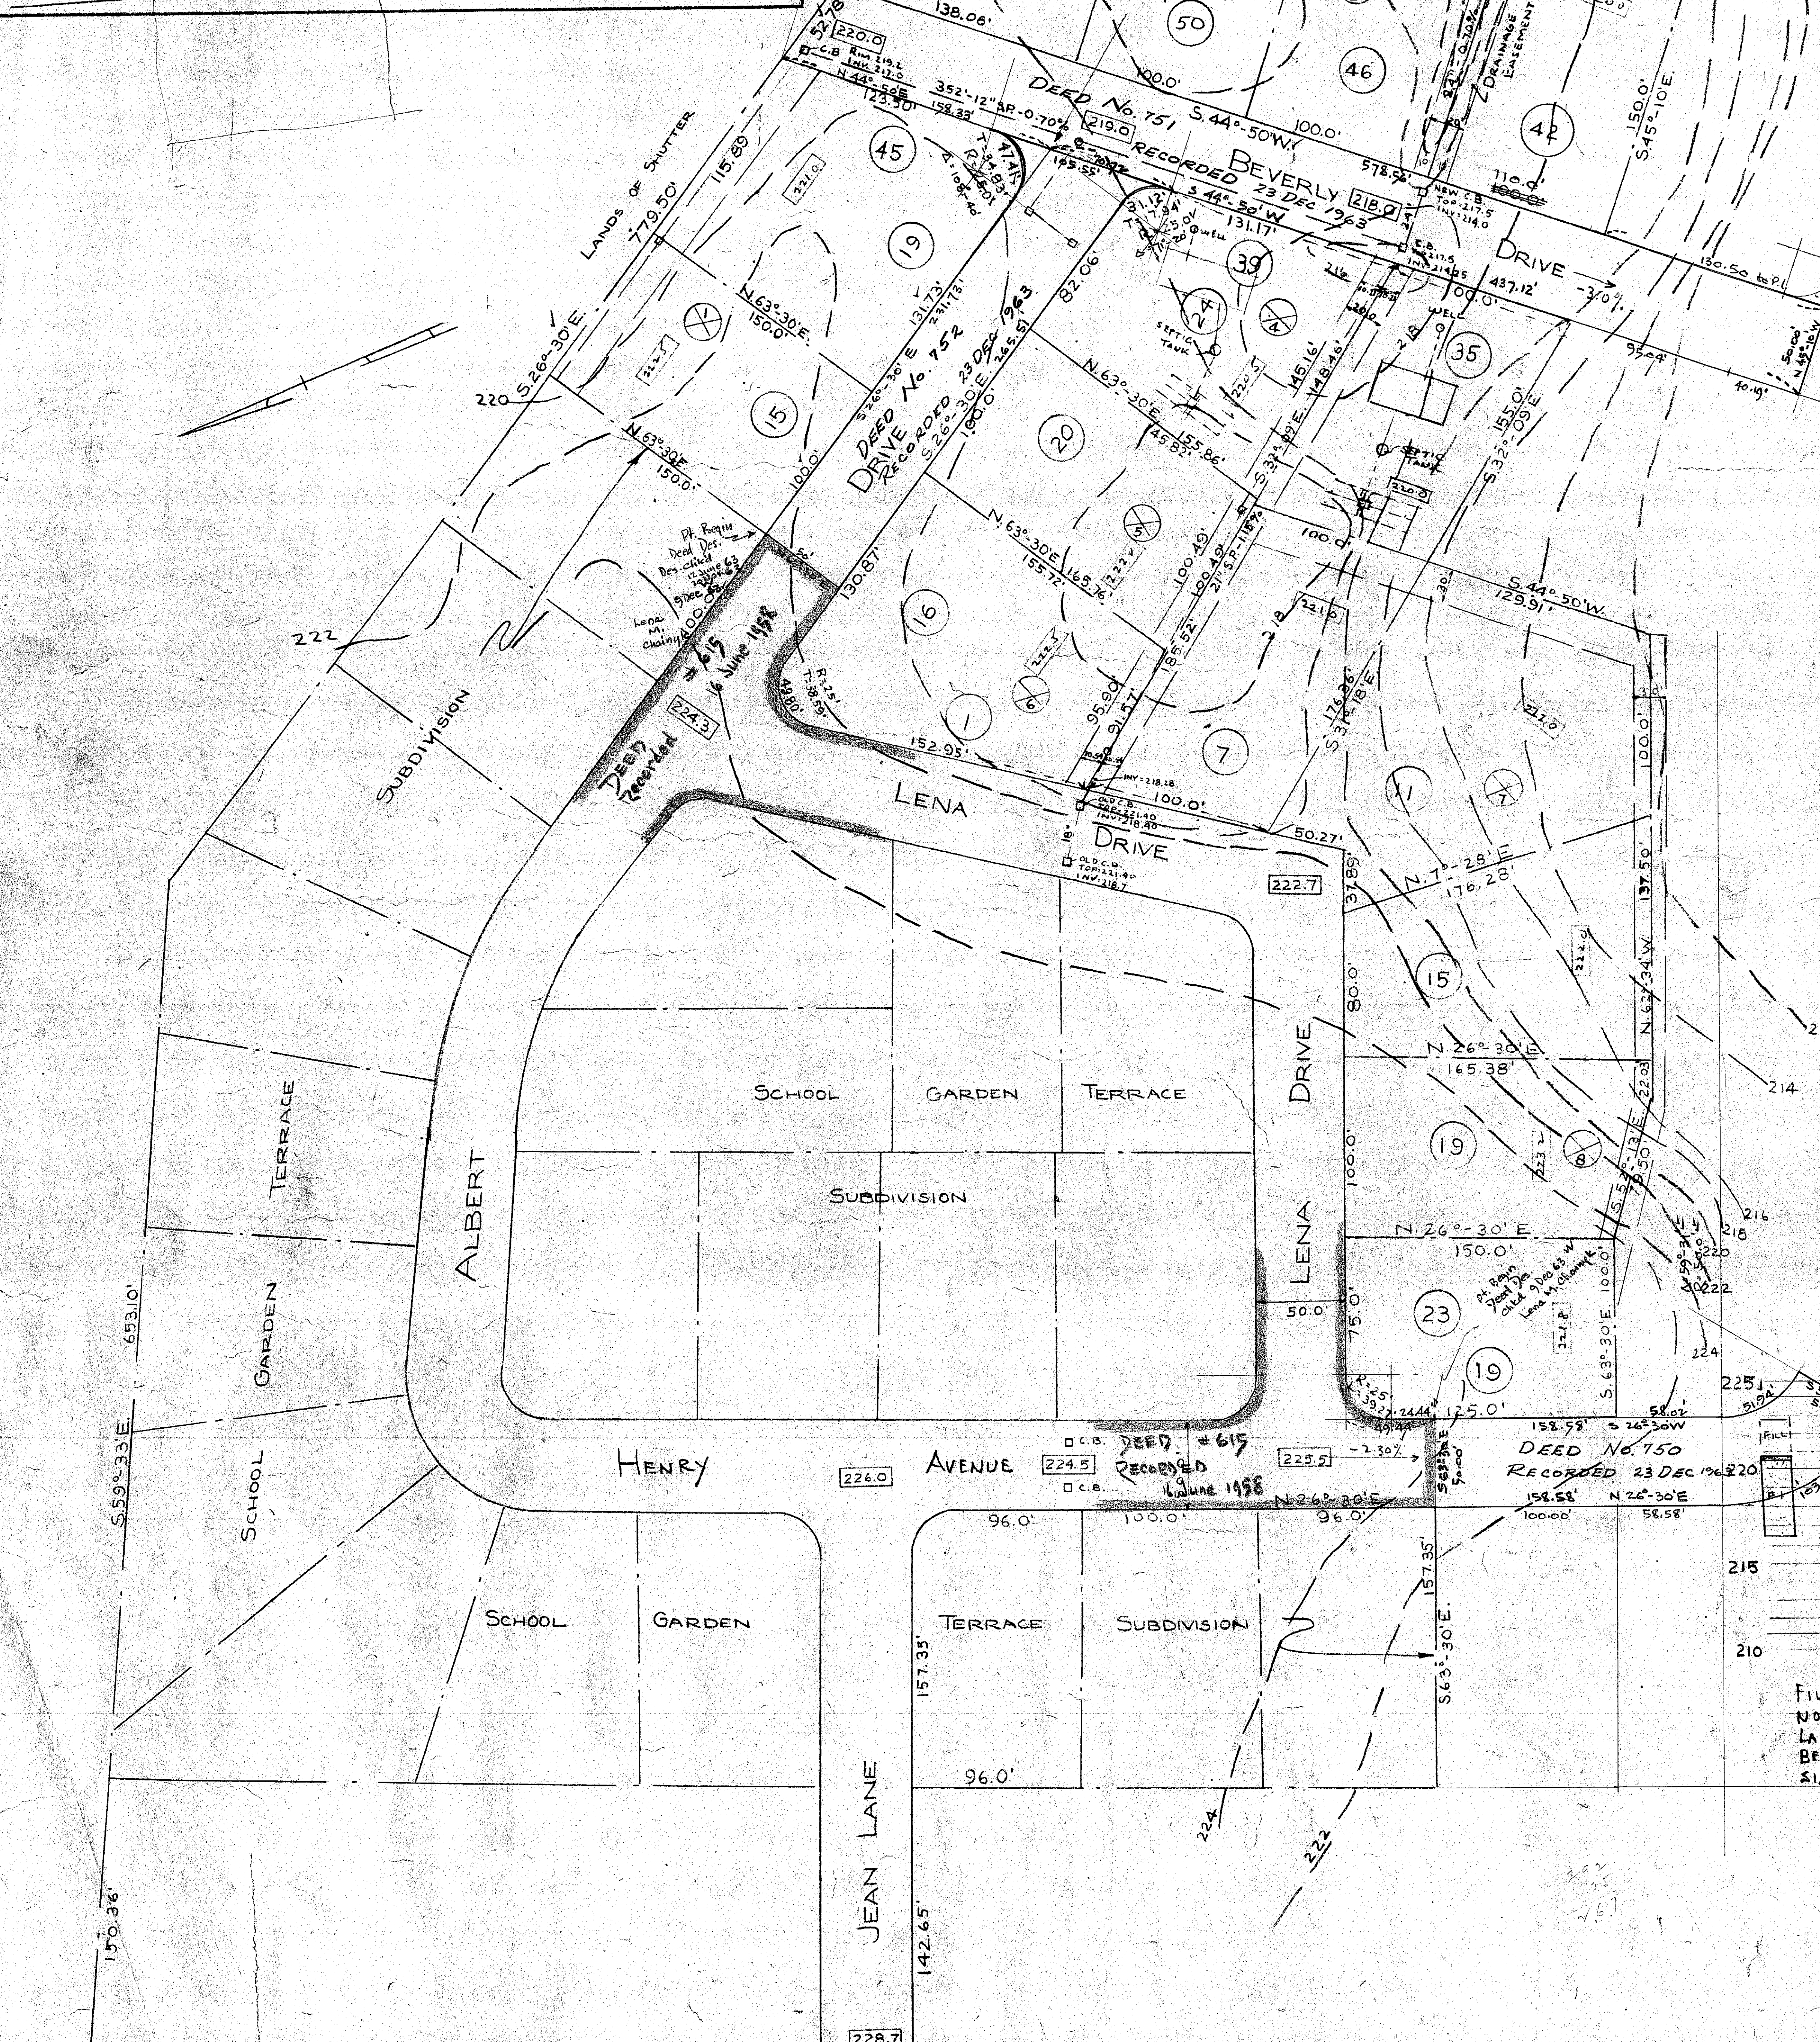




LOCATION PLAN
(NOT TO SCALE)

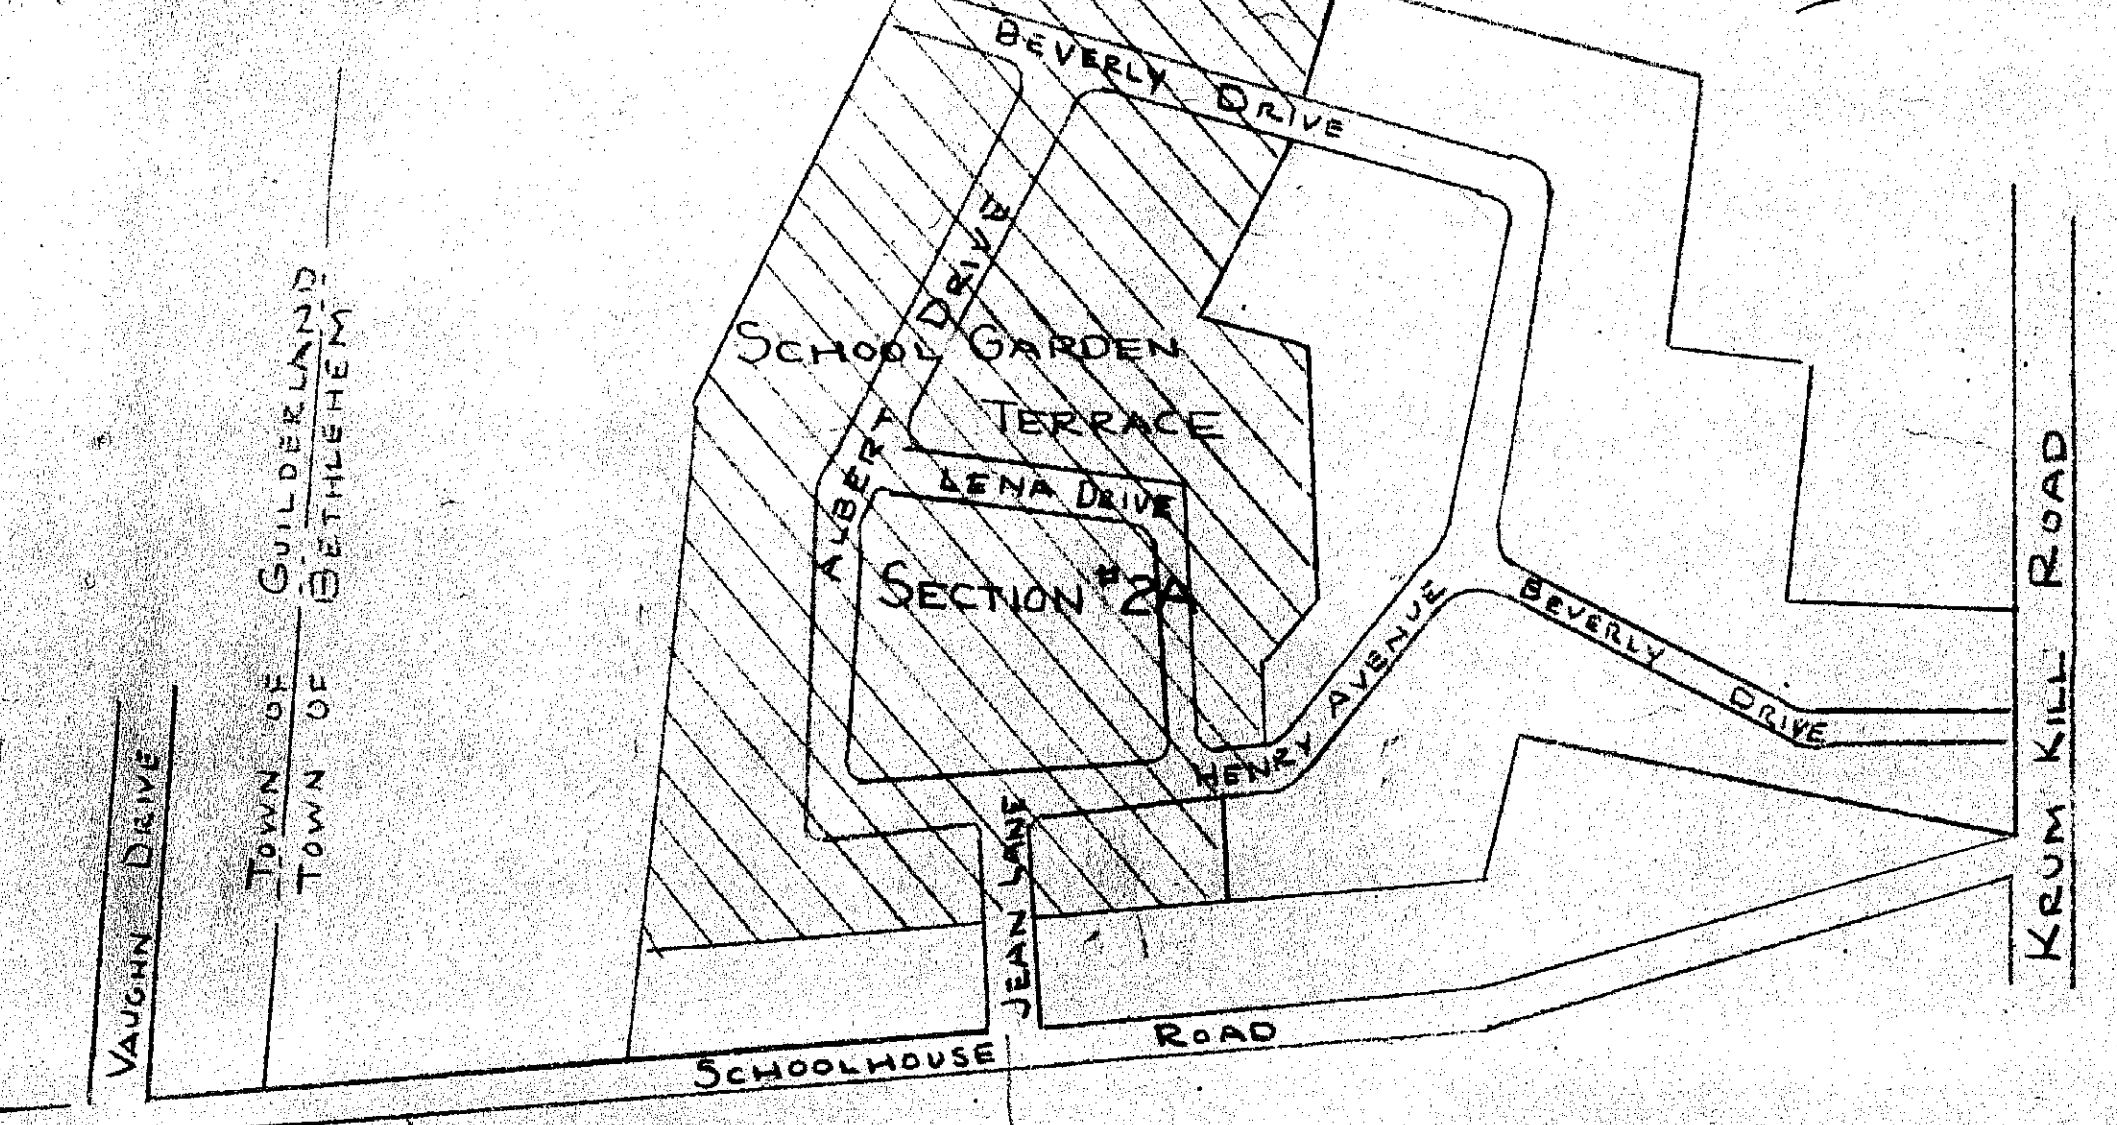

TYPICAL LOT LAYOUT
35, 39, 42, 43, 44, 50 BEVERLY DRIVE
15, 16, 20 ALBERT DRIVE
23 LENA DRIVE
SCALE 1"=50'

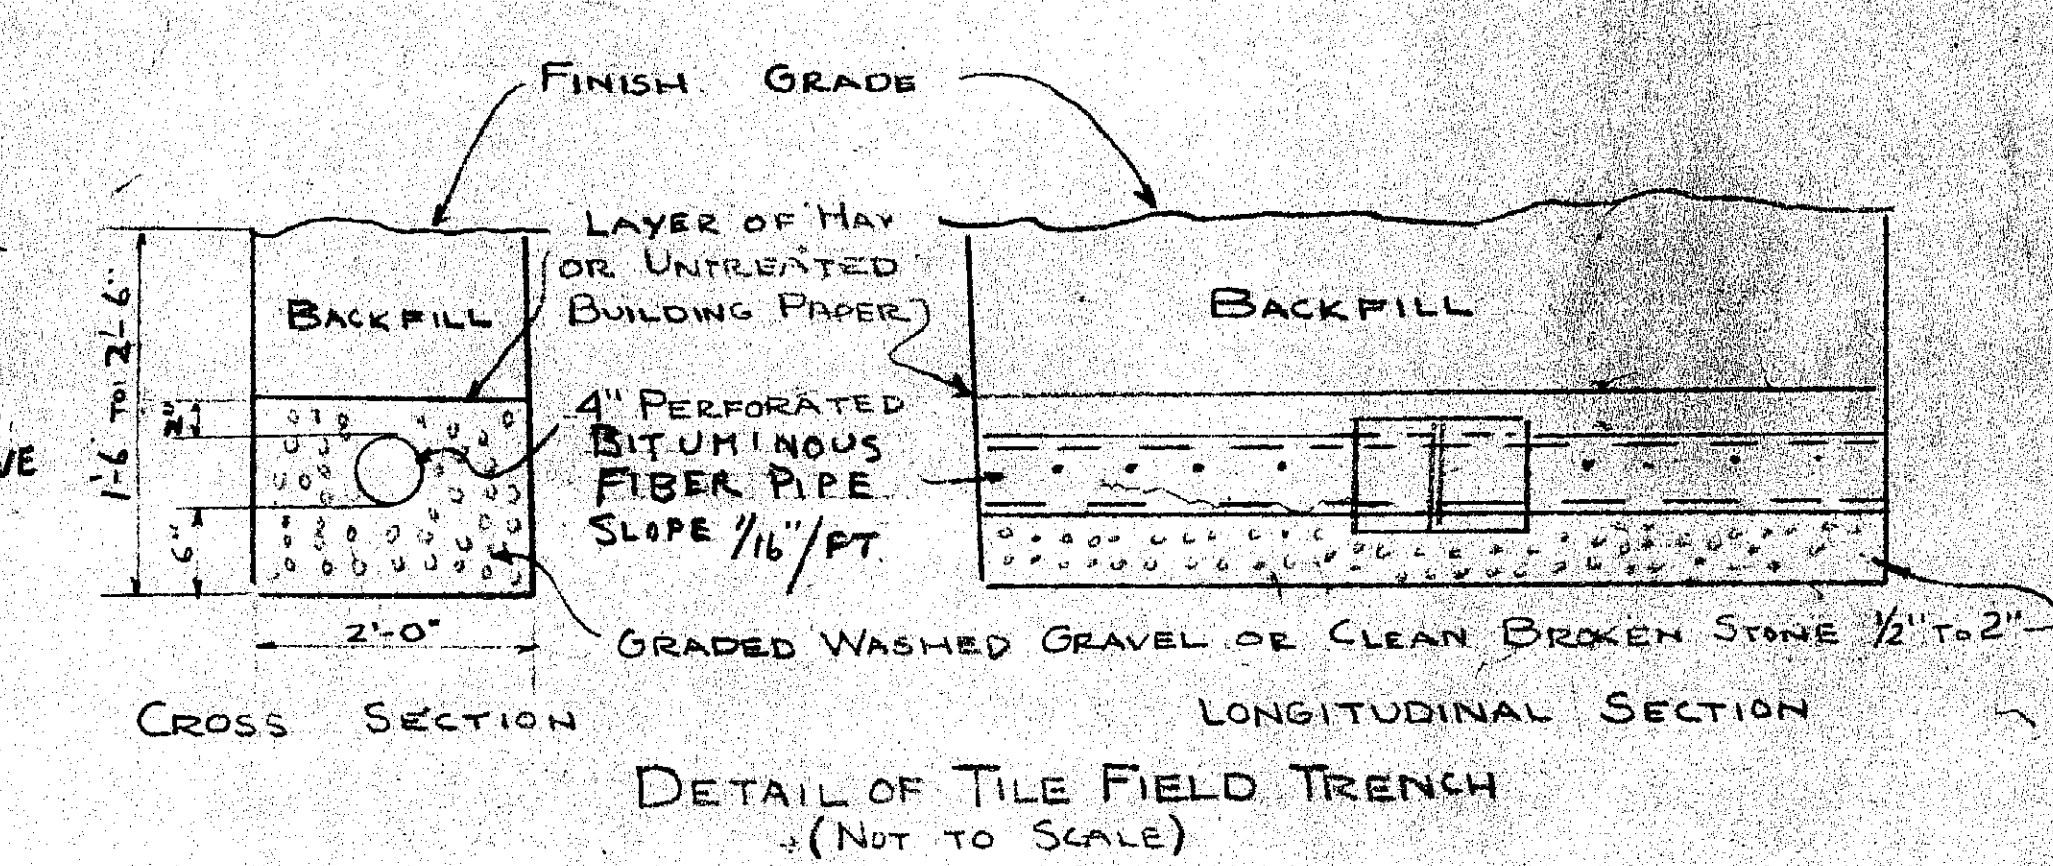

CROSS SECTION
LONGITUDINAL SECTION
DETAIL OF TILE FIELD TRENCH
(NOT TO SCALE)

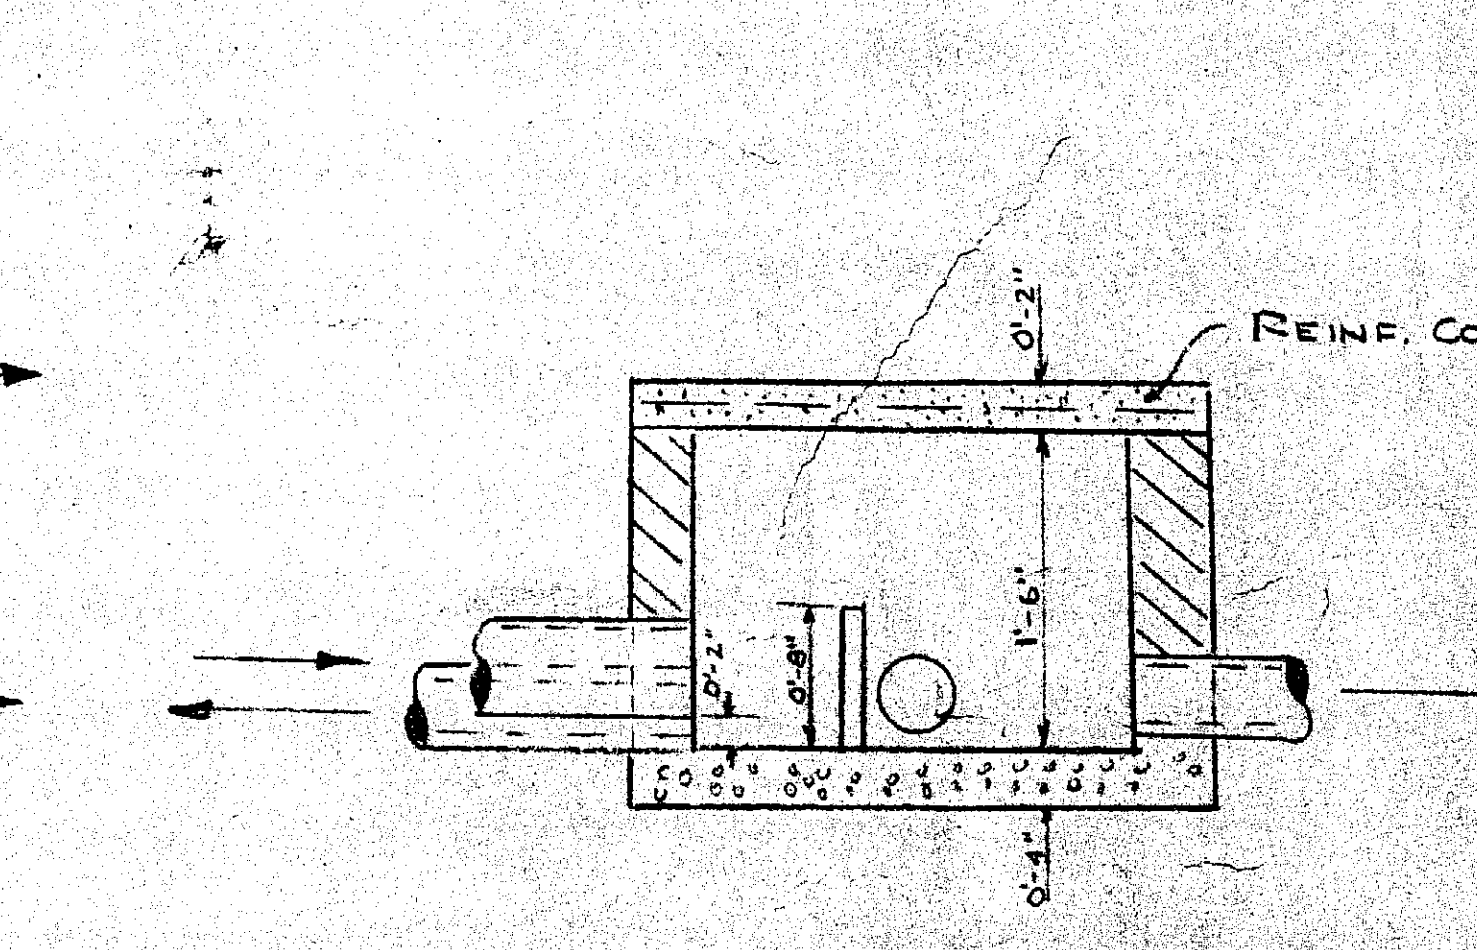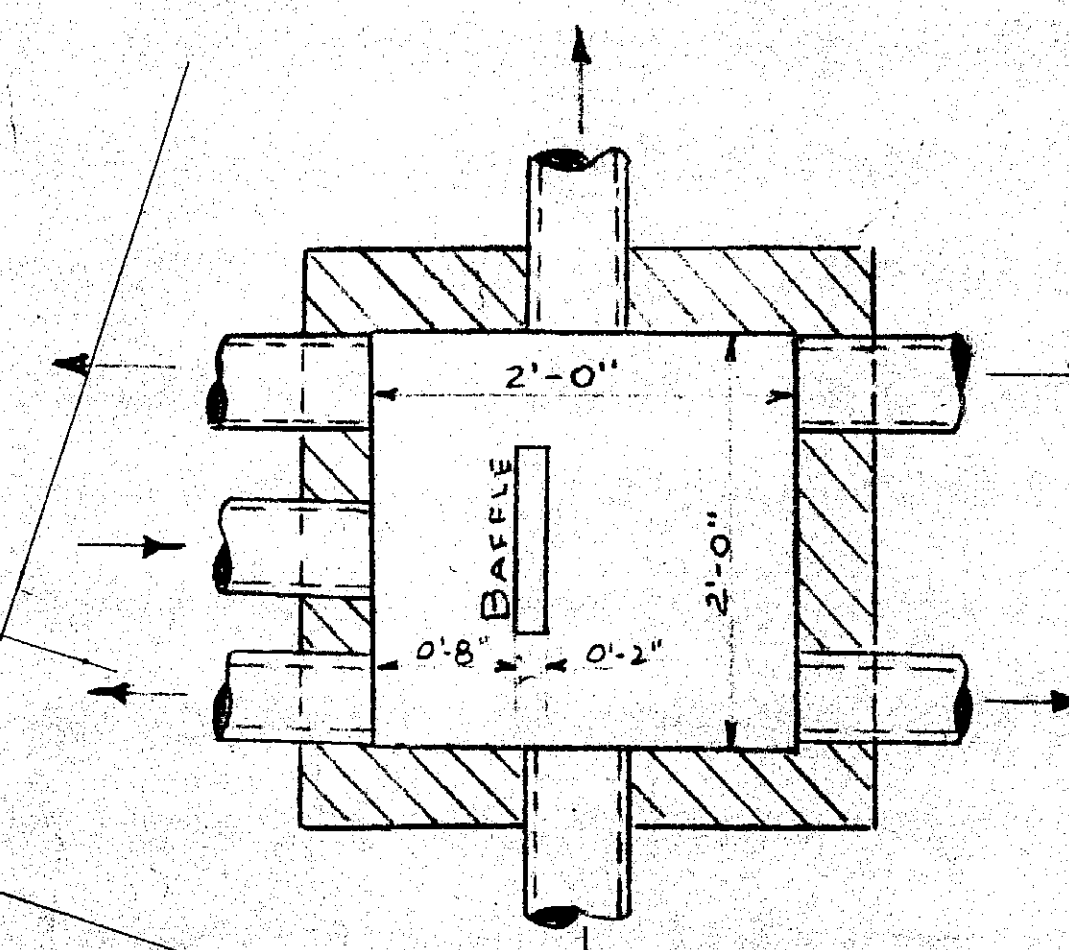


HORIZONTAL SECTION
VERTICAL SECTION
DETAILS OF DISTRIBUTION BOX
SCALE: 3/4"=1'-0"


NO.	PERCOLATION IN 1" HOLE	ELEV. OF WATER
1	1 MIN. 10 SEC.	NONE AT 216
2	1 MIN. 45 SEC.	NONE AT 214
3	1 MIN. 15 SEC.	NONE AT 213
4	1 MIN. 35 SEC.	NONE AT 213
5	2 MIN. 20 SEC.	NONE AT 213
6	2 MIN. 25 SEC.	NONE AT 215
7	1 MIN. 50 SEC.	212.0
8	1 MIN. 35 SEC.	NONE AT 215

SOIL IS FINE YELLOW SAND
SEWER SYSTEMS WERE DESIGNED FOR
3 BEDROOM HOUSE AND 5 MINUTE SOIL.


NOTES:
CONTOURS DENOTE EXISTING GRADE
220.0' DENOTE FINISH GRADE
BENCH MARK FOR ELEVATIONS IS TOP OF
BASIN ON THE EAST SIDE OF LENA DRIVE
ELEVATION OF BENCH MARK IS 221.40
C DENOTE LOT AND STREET NUMBERS
X DENOTE SOIL TEST HOLES

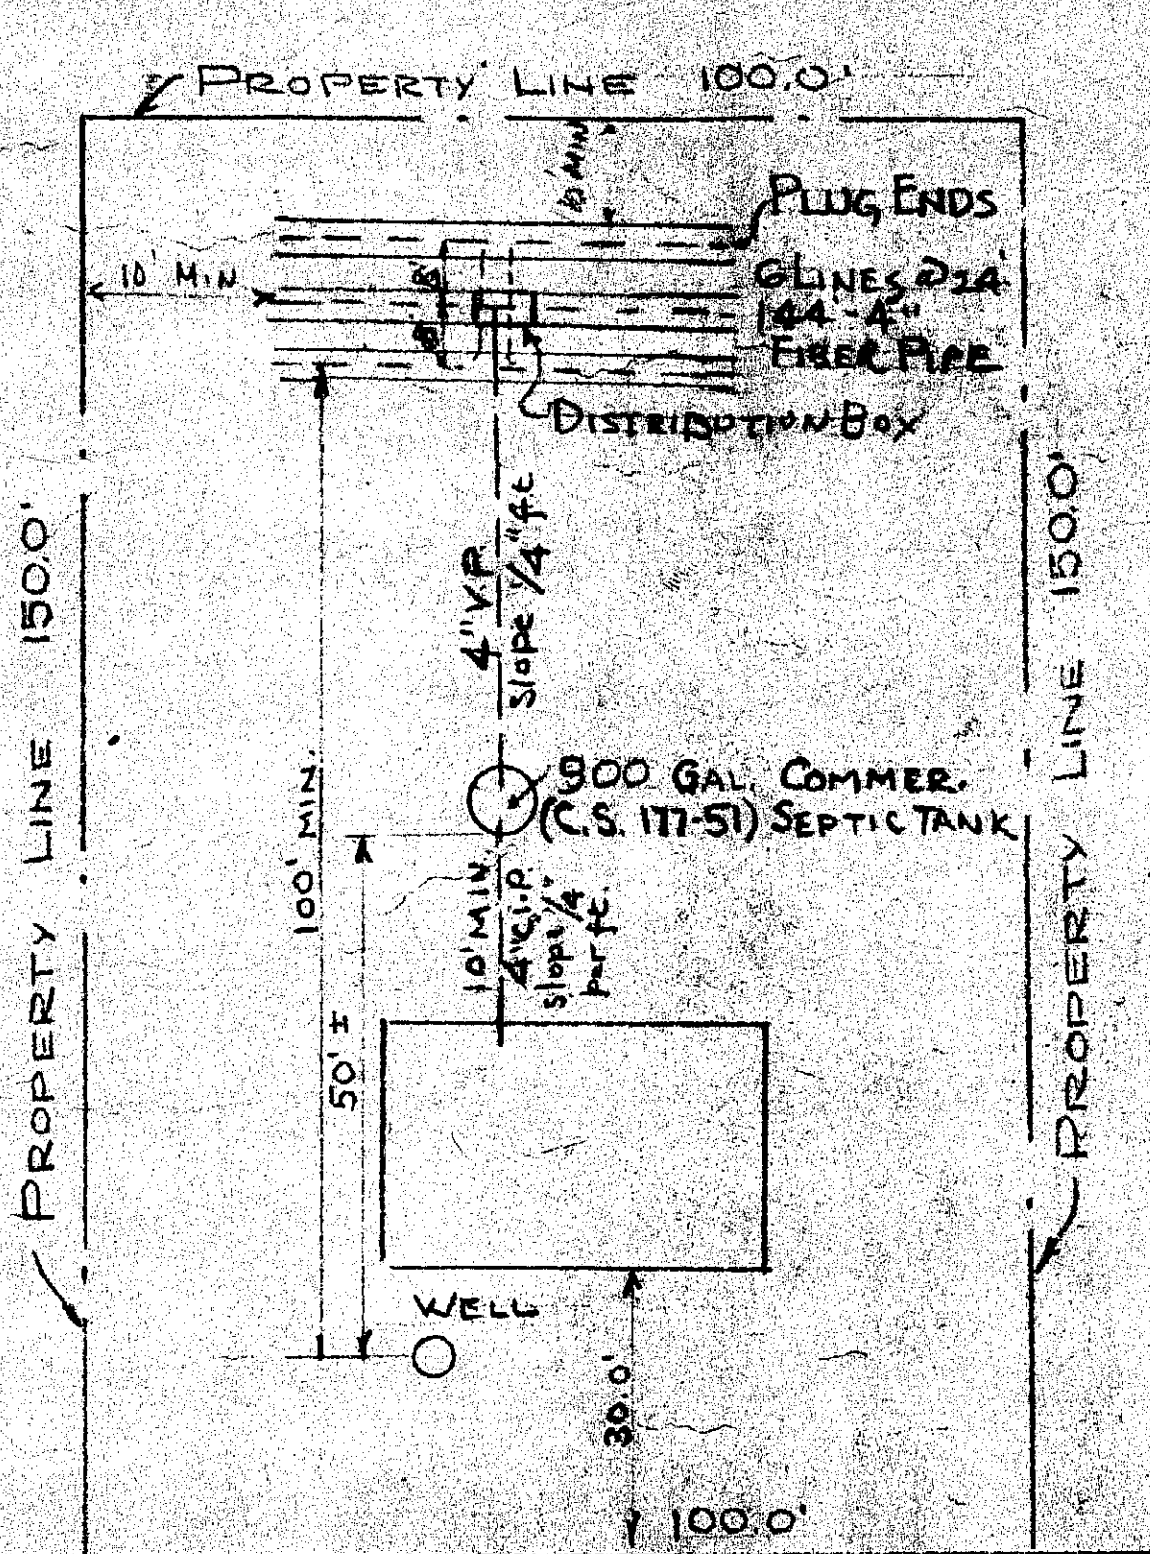


TYPICAL LOT LAYOUT FOR NO. 54 BEVERLY DRIVE
AND NOS. 7, 11, 15, 19 LENA DRIVE
SCALE: 1"=30'

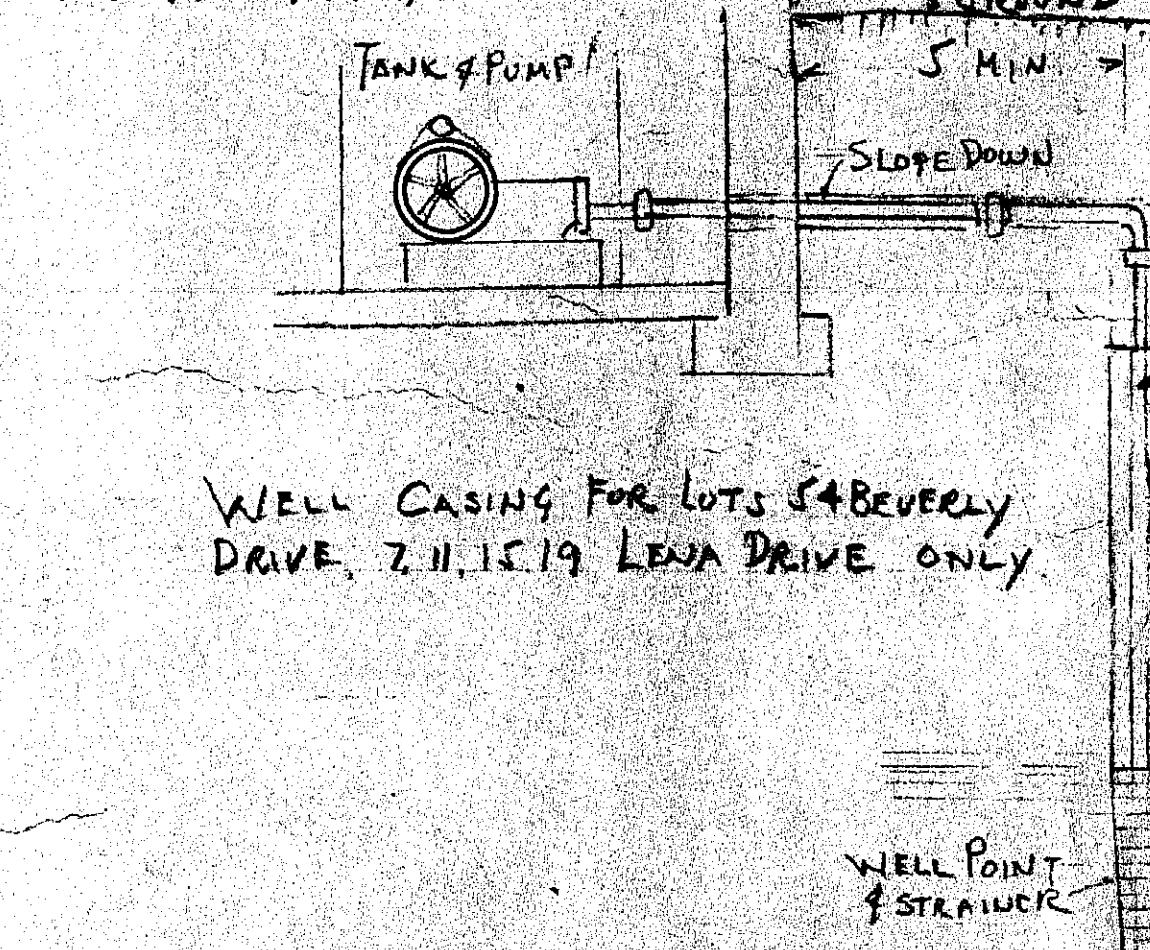

TYPICAL WELL DETAIL
NOT TO SCALE

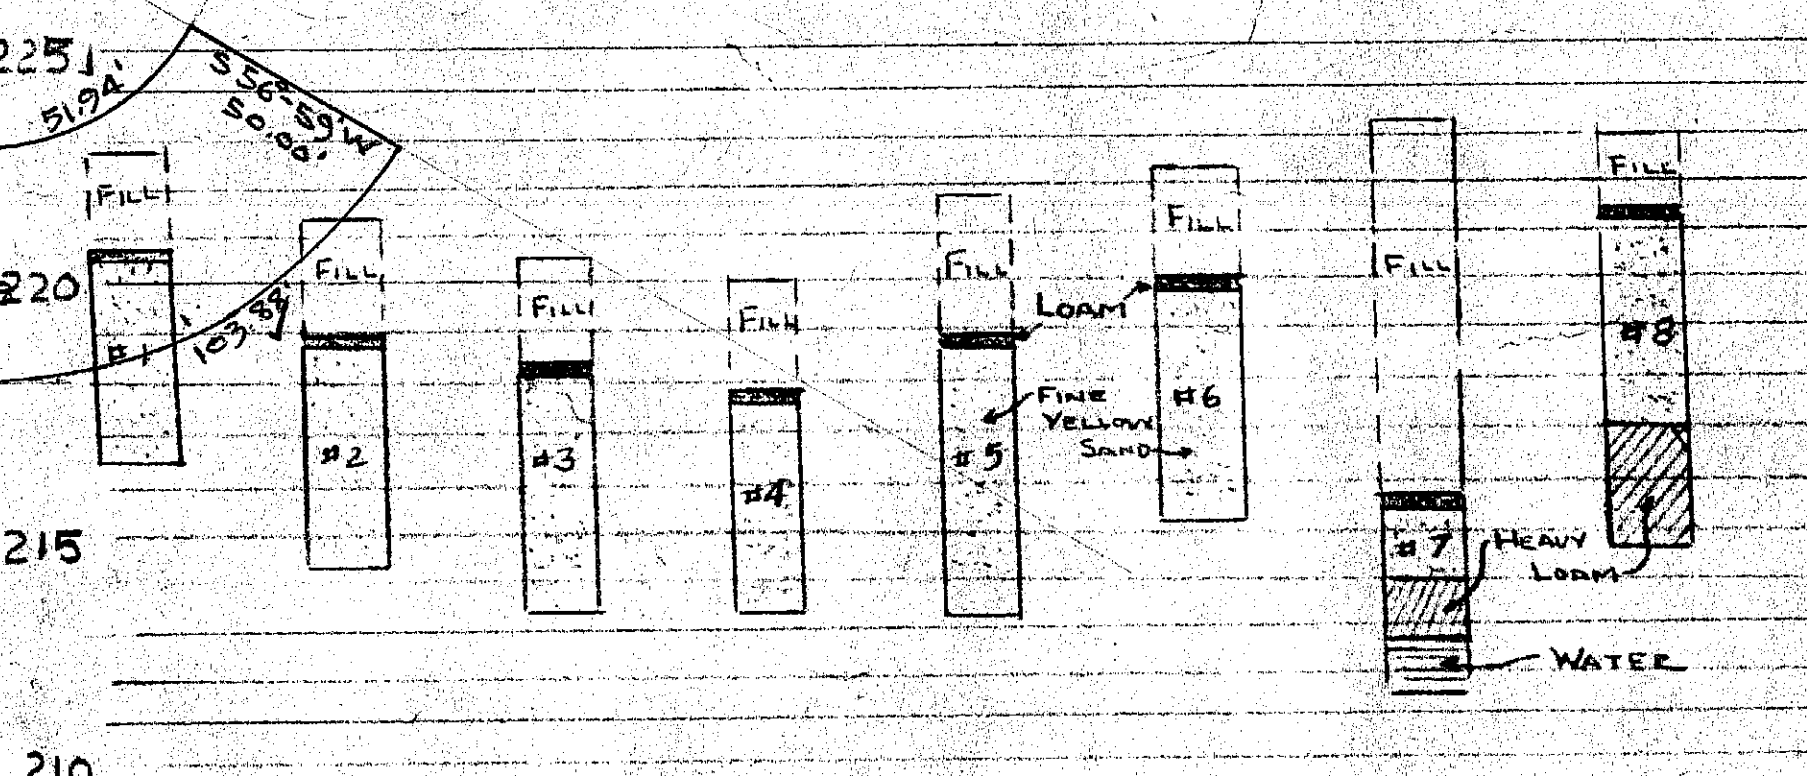

FILL IS TO BE CLEAN SAND FILL
NO SEWAGE TILING SYSTEM IS TO BE
LAID IN FILLER GROUND UNTIL SOIL HAS
BEEN NATURALLY COMPACTED FOR AT LEAST
SIX MONTHS.

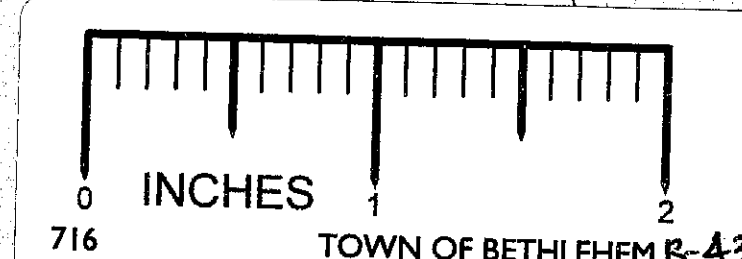

MAP OF THE SUBDIVISION OF
SCHOOL GARDEN TERRACE
SECTION No. 2A
TOWN OF BETHLEHEM
ALBANY COUNTY, NY
JULY 24, 1959 Ben B. Hensley C.E.
SCALES AS INDICATED
REVISED OCT. 14, 1959
ADDITIONS NOV. 14, 1959

SCHOOLHOUSE
ROAD
PLAN
SCALE: 1"=60 FT.