



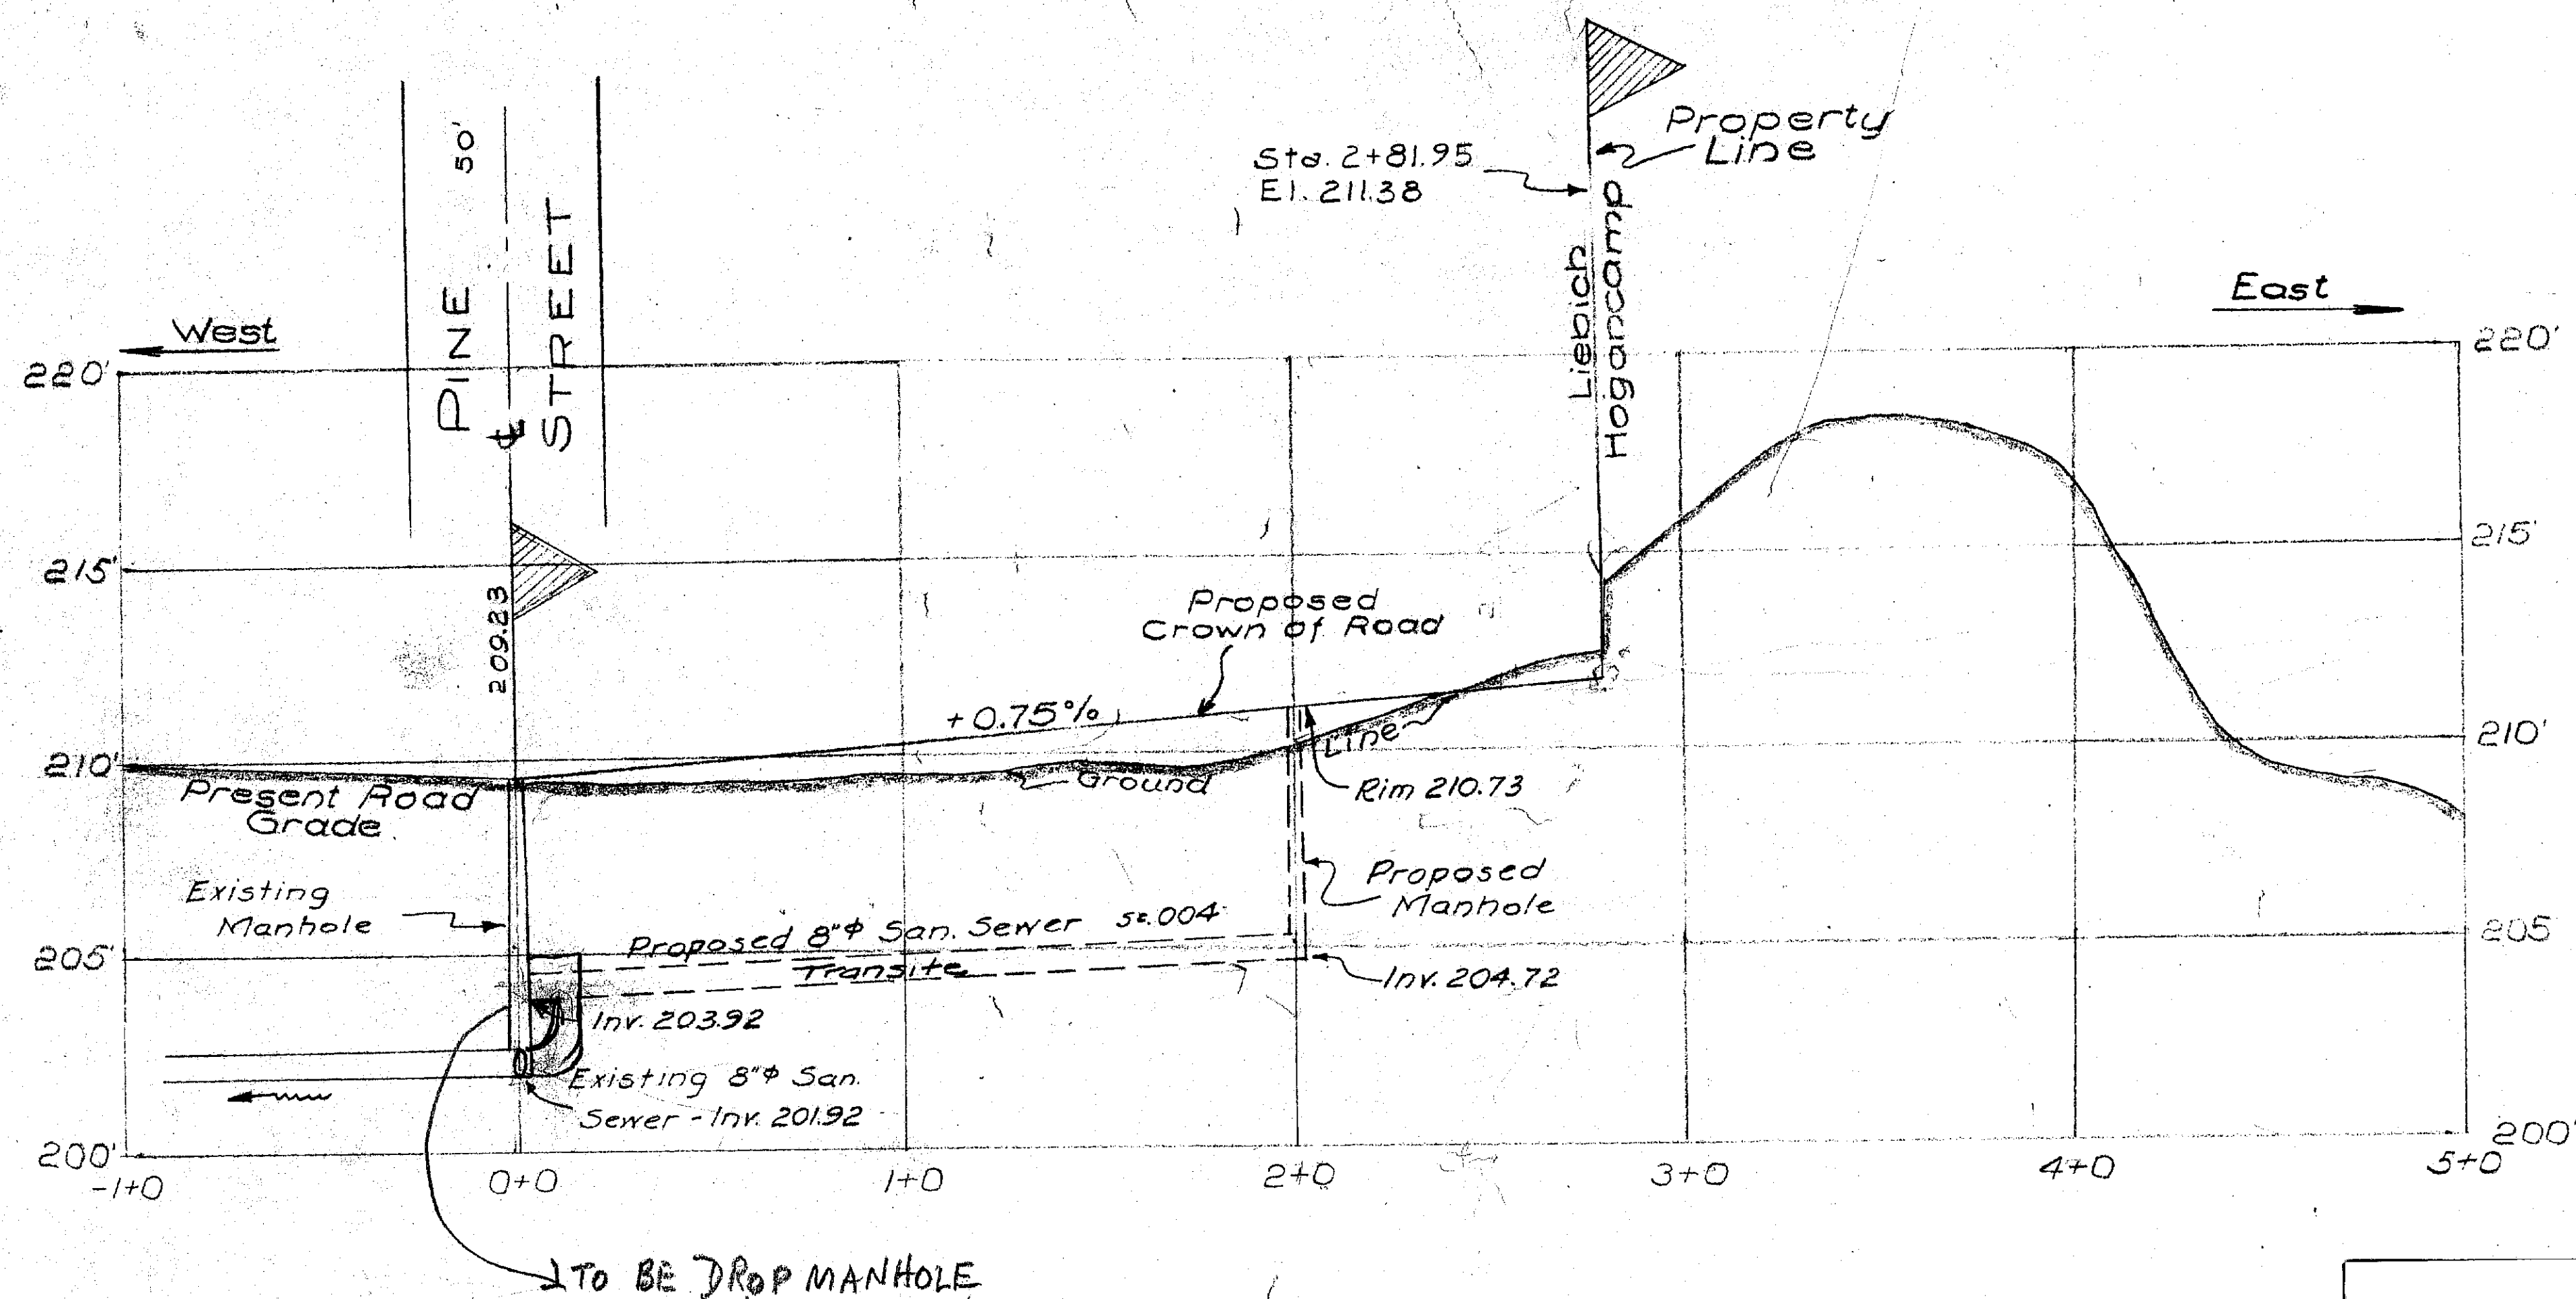

PROFILE
Scale { Hor. 1" = 50'
Vert. 1" = 5'

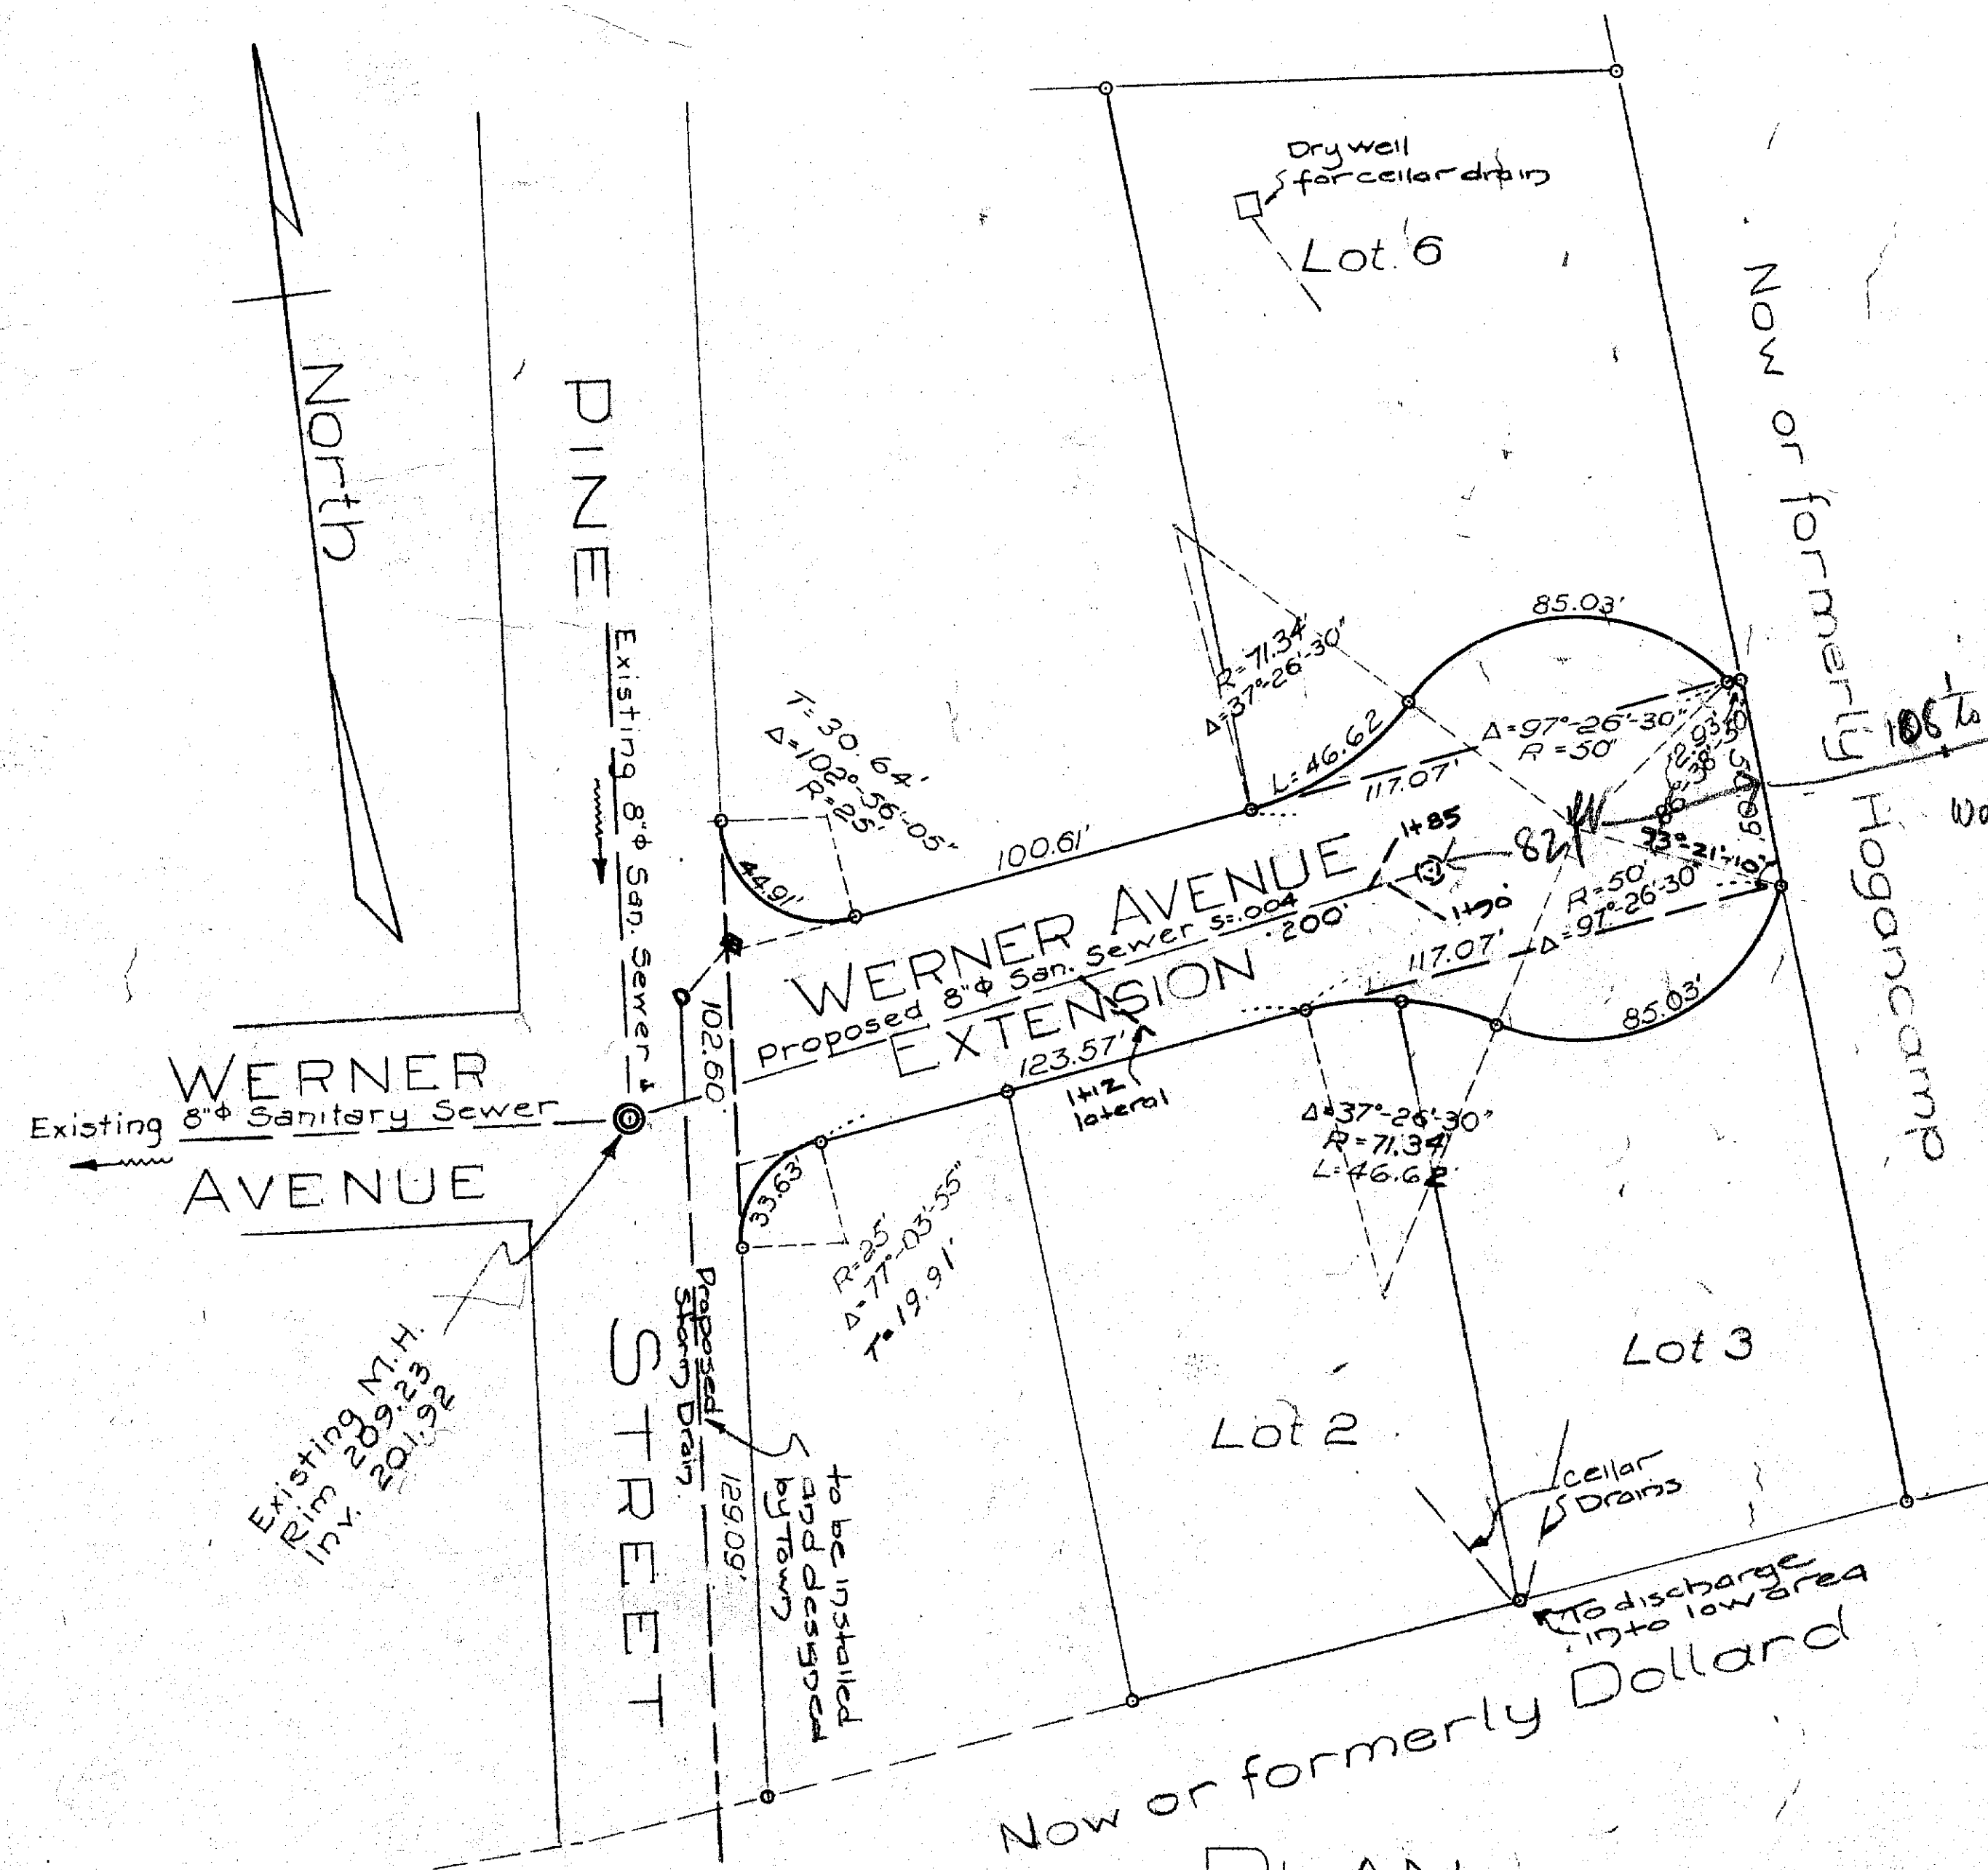

PLAN of WERNER AVENUE EXTENSION

Elsmere.

Albany County

New York

Scale as Shown

February 1955


Notes

See "Map of A Portion of Liebich Property" dated March 20-1940-made by Edw. W. Boutelle

See "Map of Property of Dorotha Liebich"-dated May-1932-made by Nordin J. Shambrook, L.S.

Survey and Map by
Edward W. Boutelle & Son
Civil Engineers & Surveyors
Delmar, N.Y.
N.Y. State License.

PLAN
Scale 1" = 50'

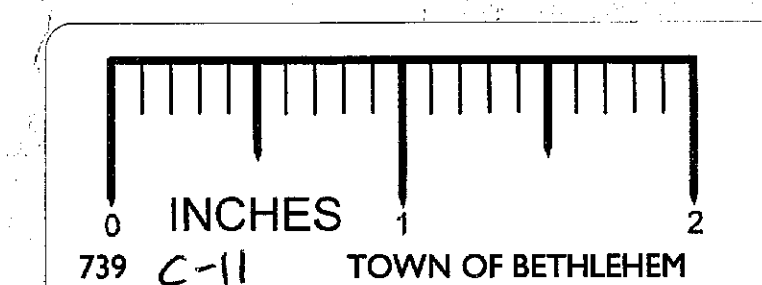

C-12

T-519