




M.H. COVER TO WEIGH NOT LESS THAN 150#
M.H. FRAME TO WEIGH NOT LESS THAN 250#
M.H. COVER TO BE LETTERED "BETHLEHEM SEWER DISTRICT"

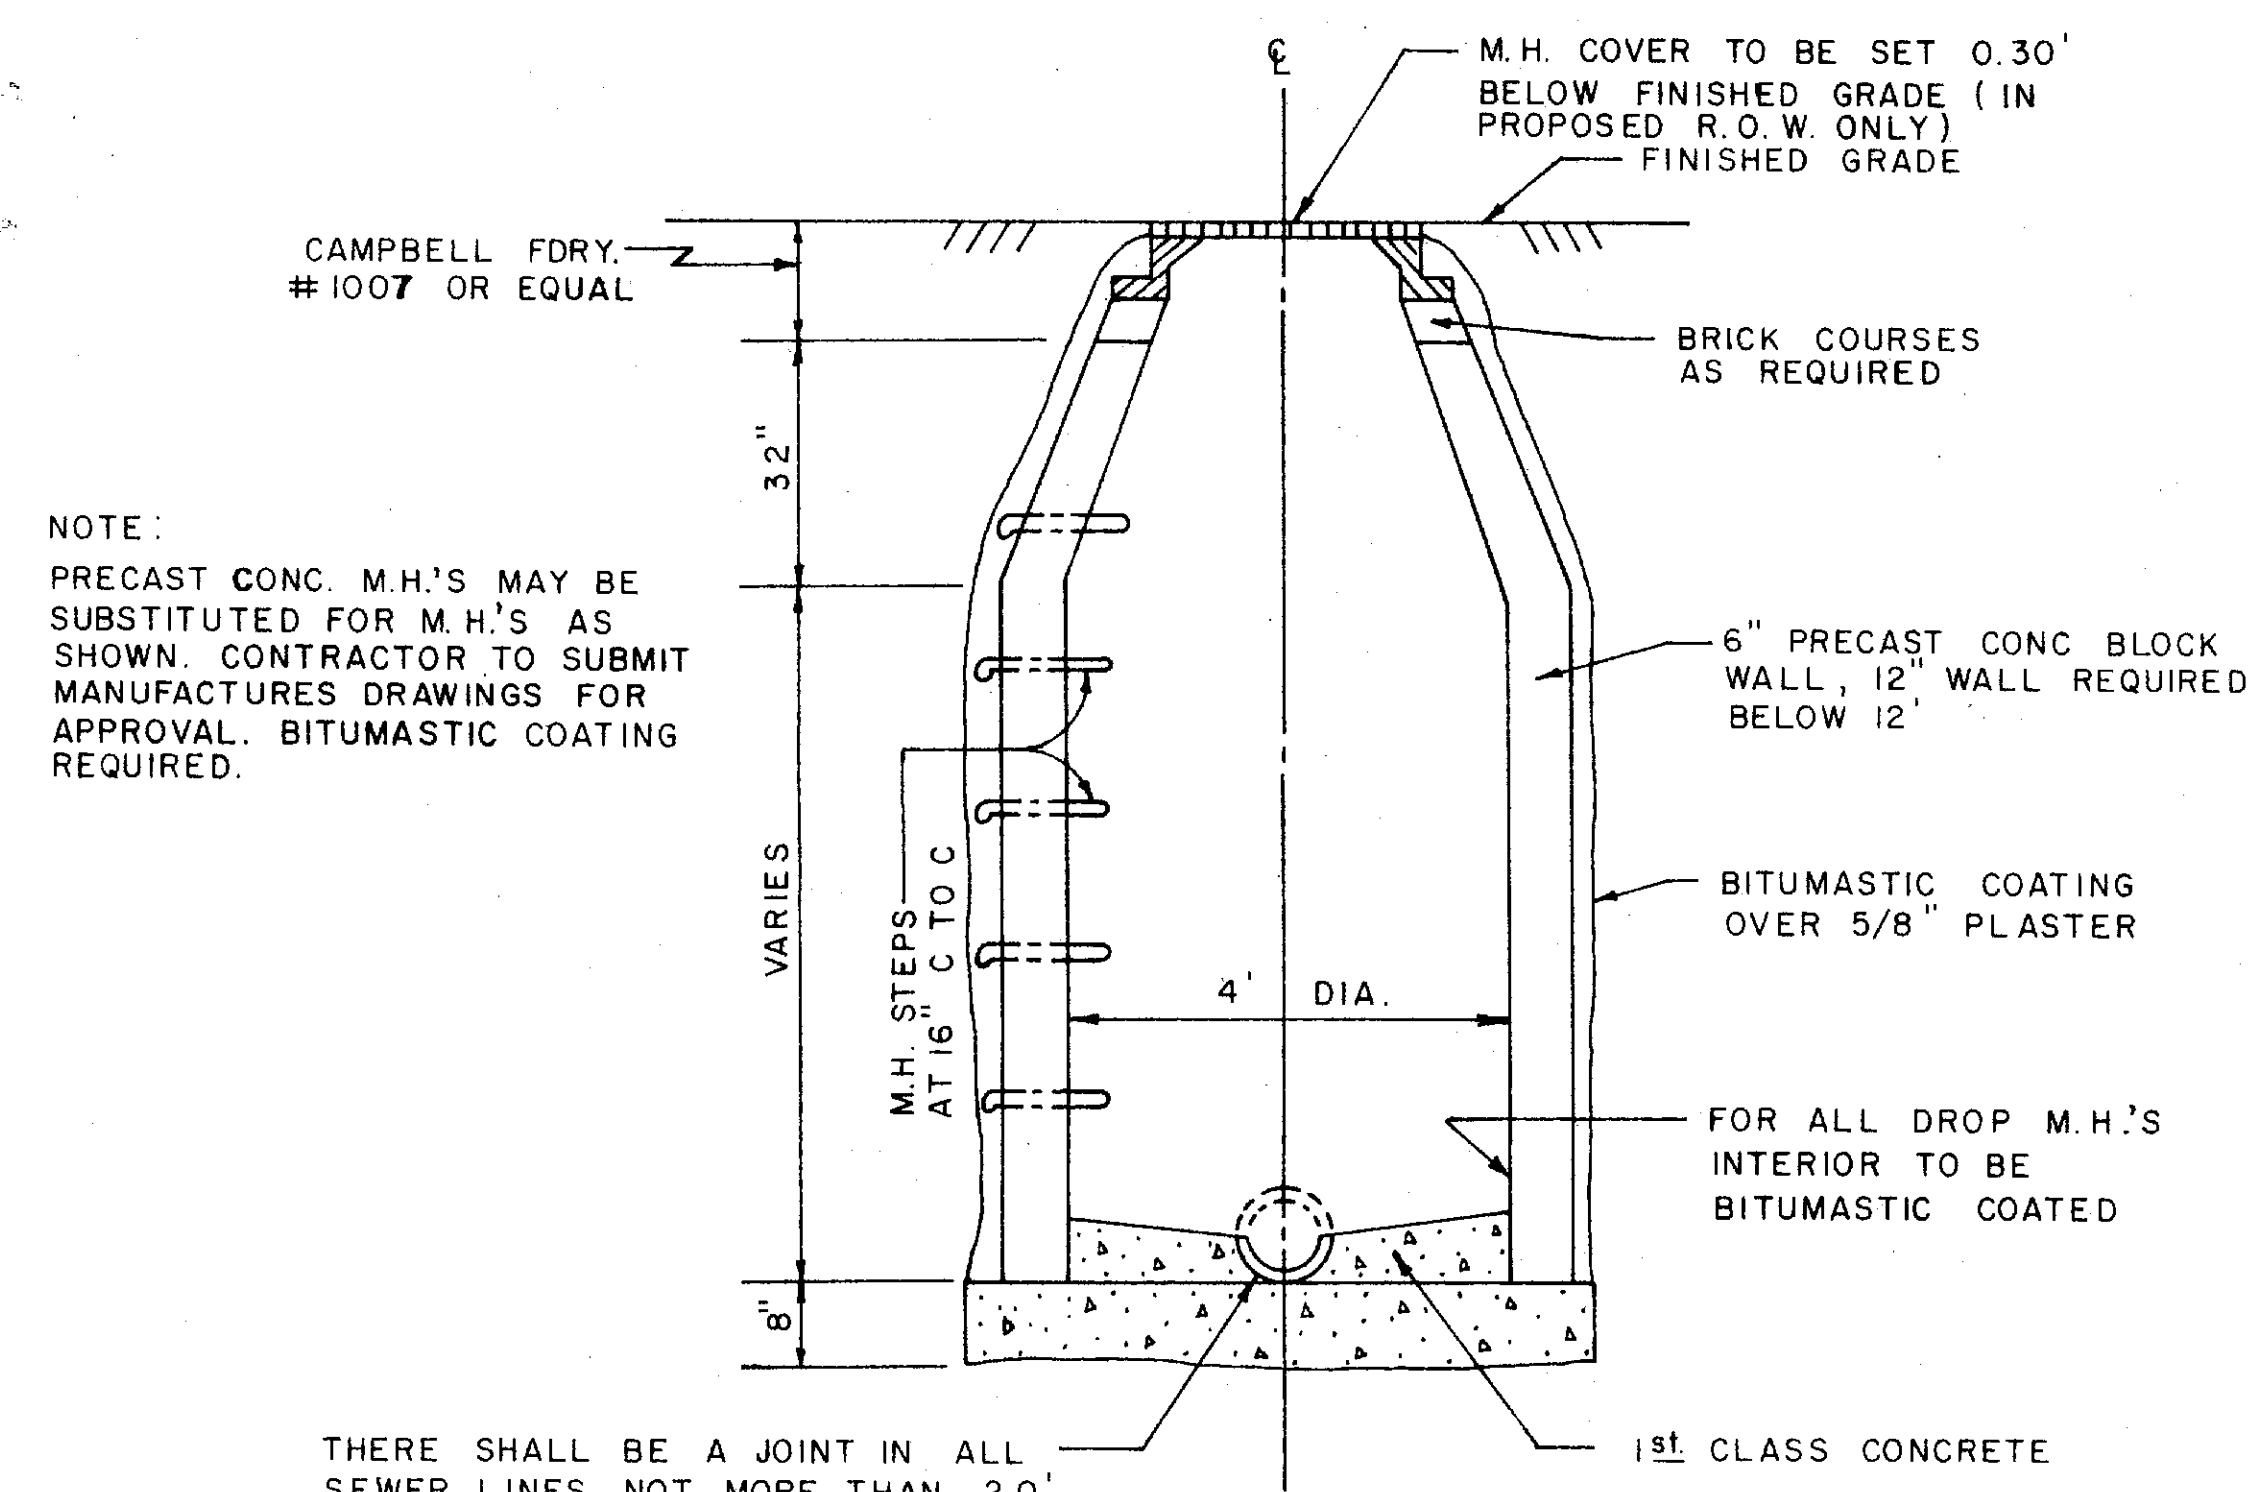


STANDARD MANHOLE
NOT TO SCALE

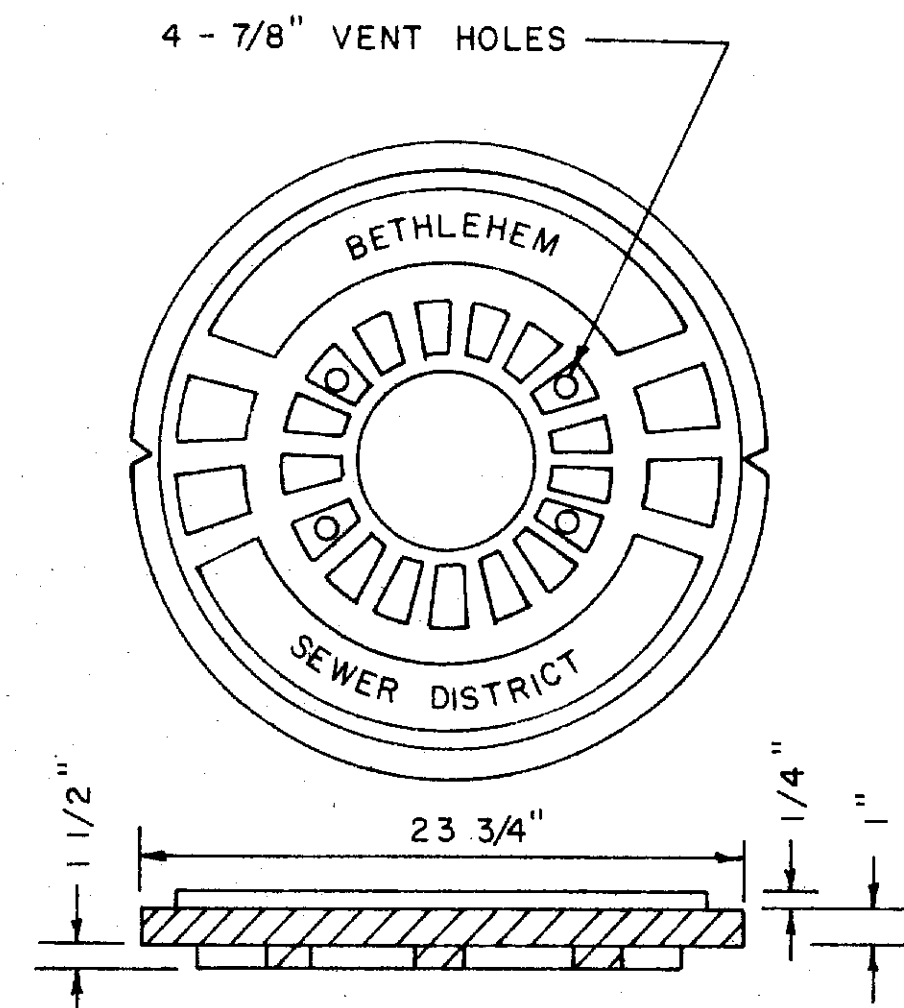


STANDARD
MANHOLE COVER
NOT TO SCALE

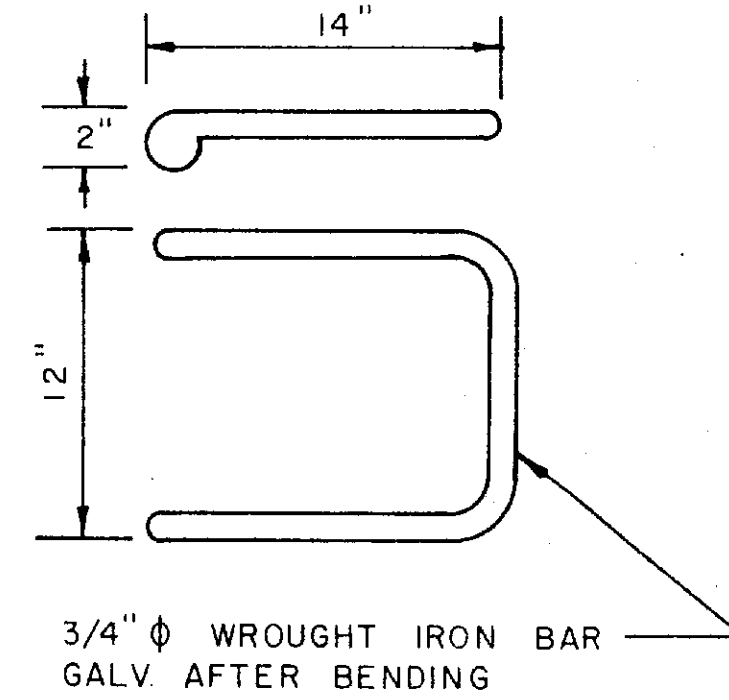


MANHOLE STEPS
NOT TO SCALE

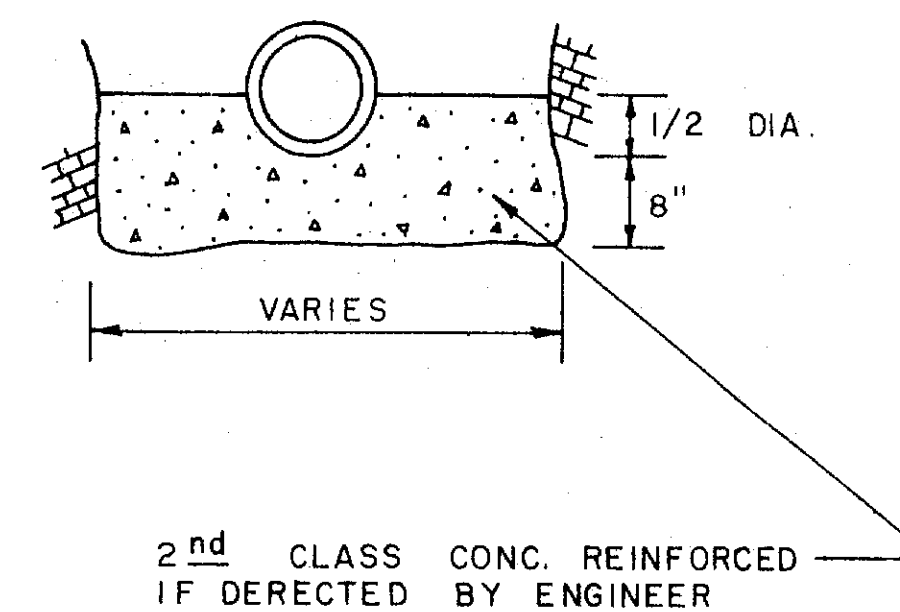


CONCRETE
PIPE CRADLE
NOT TO SCALE

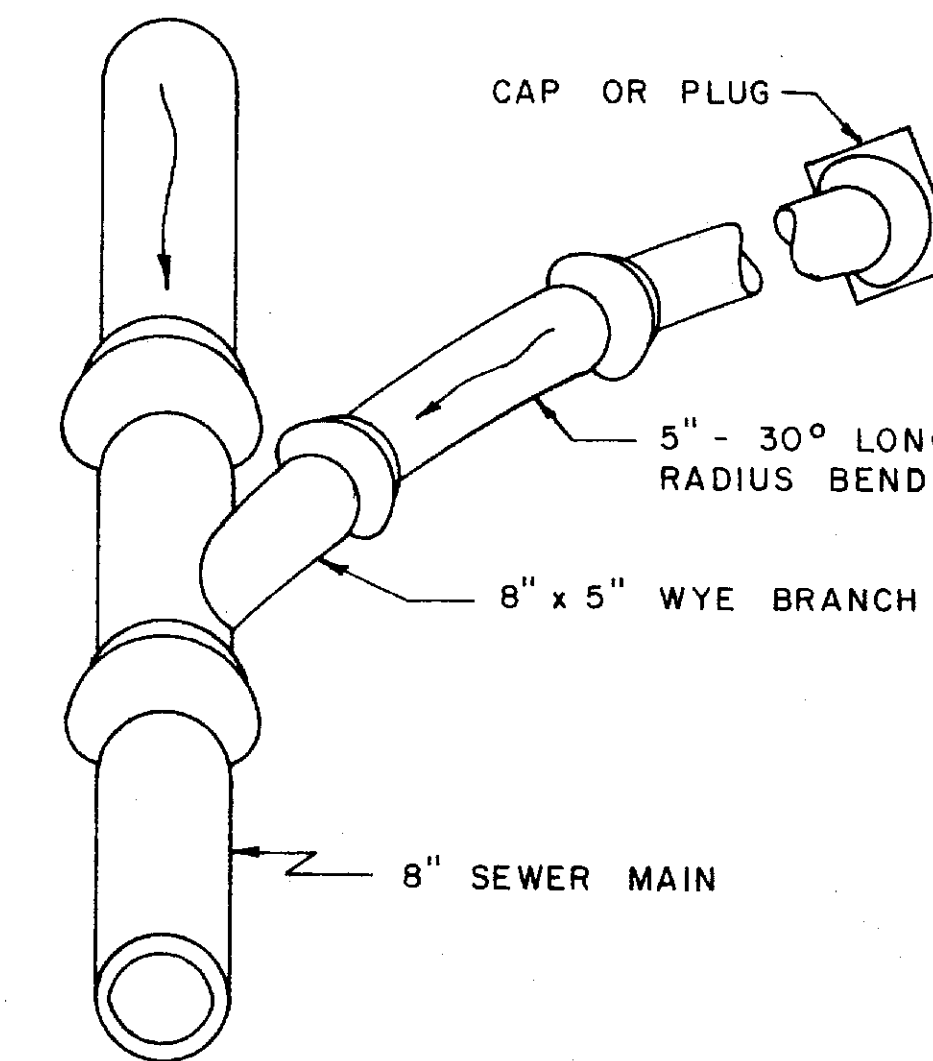

DETAIL OF
LATERAL CONNECTION
NOT TO SCALE

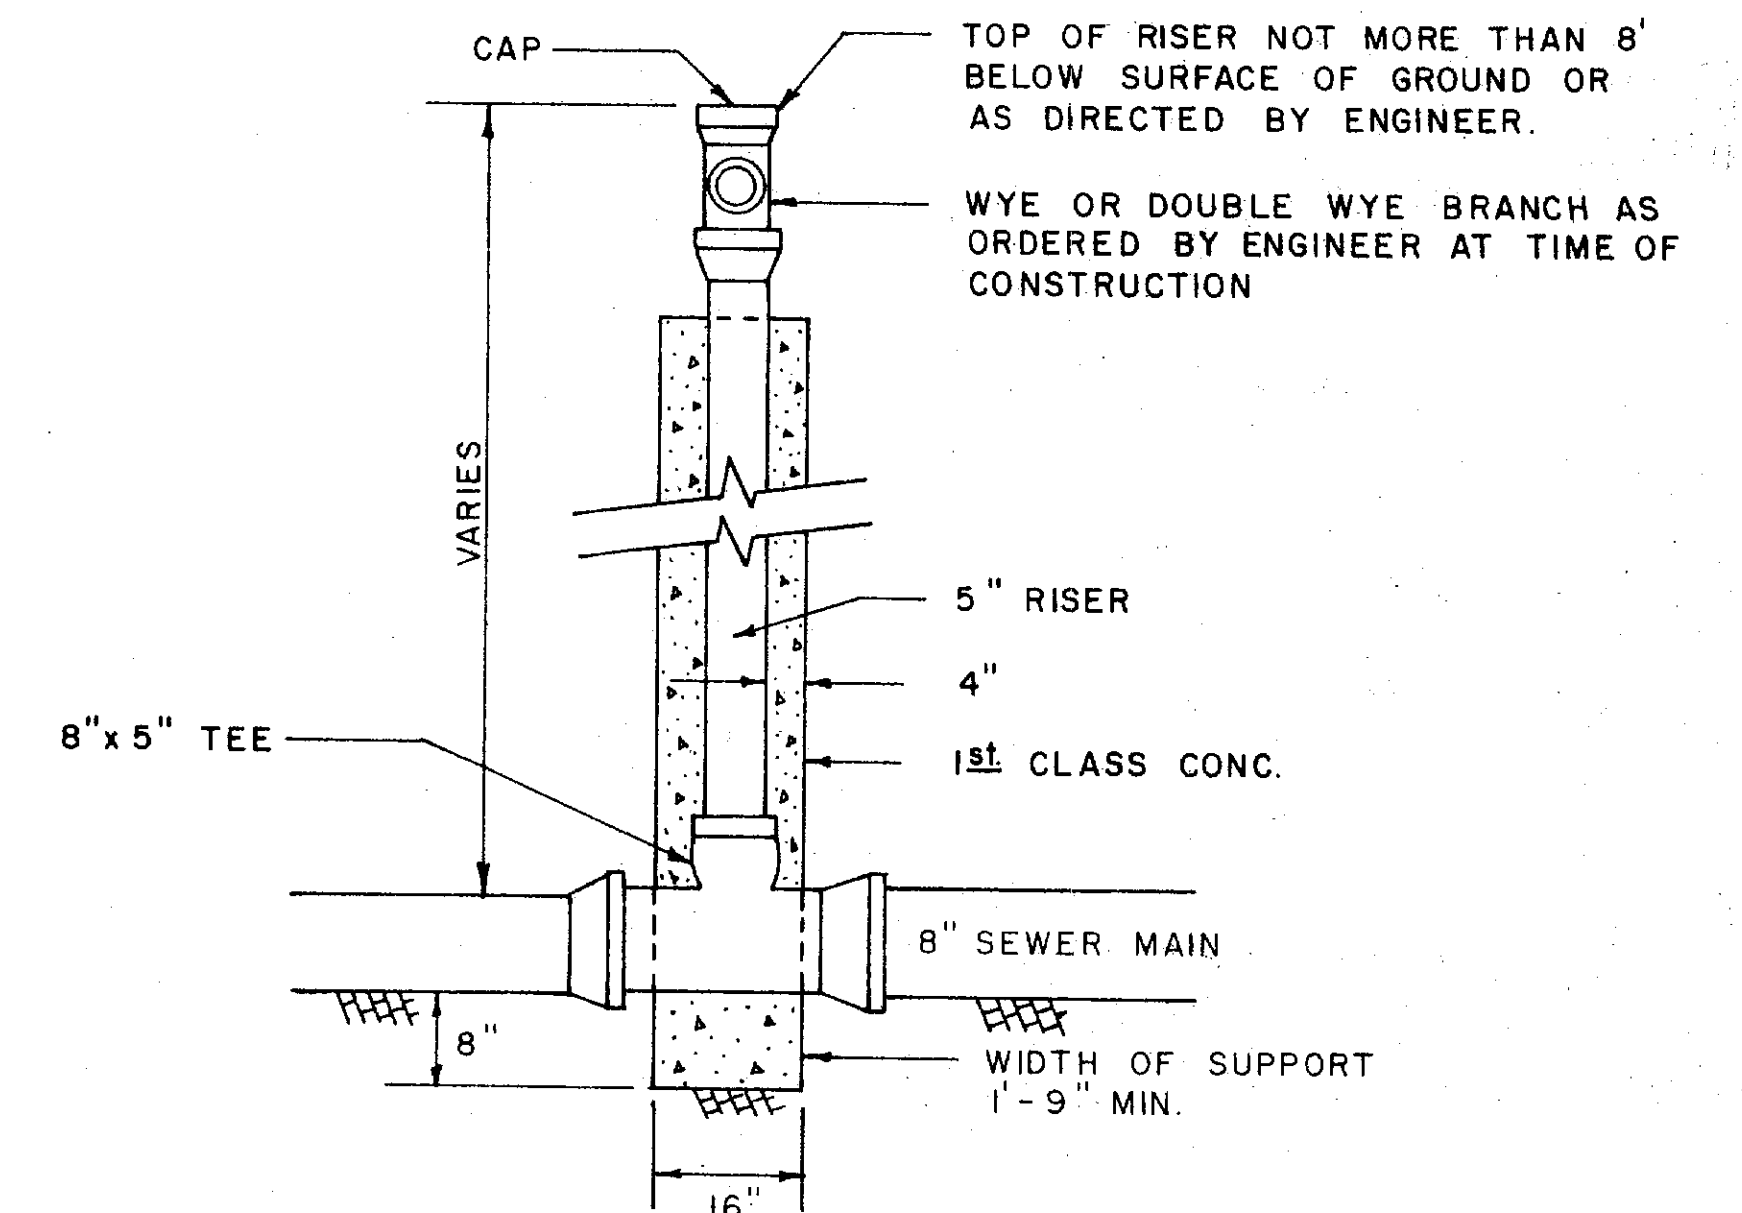


DETAIL OF
VERTICAL PIPE RISER
NOT TO SCALE

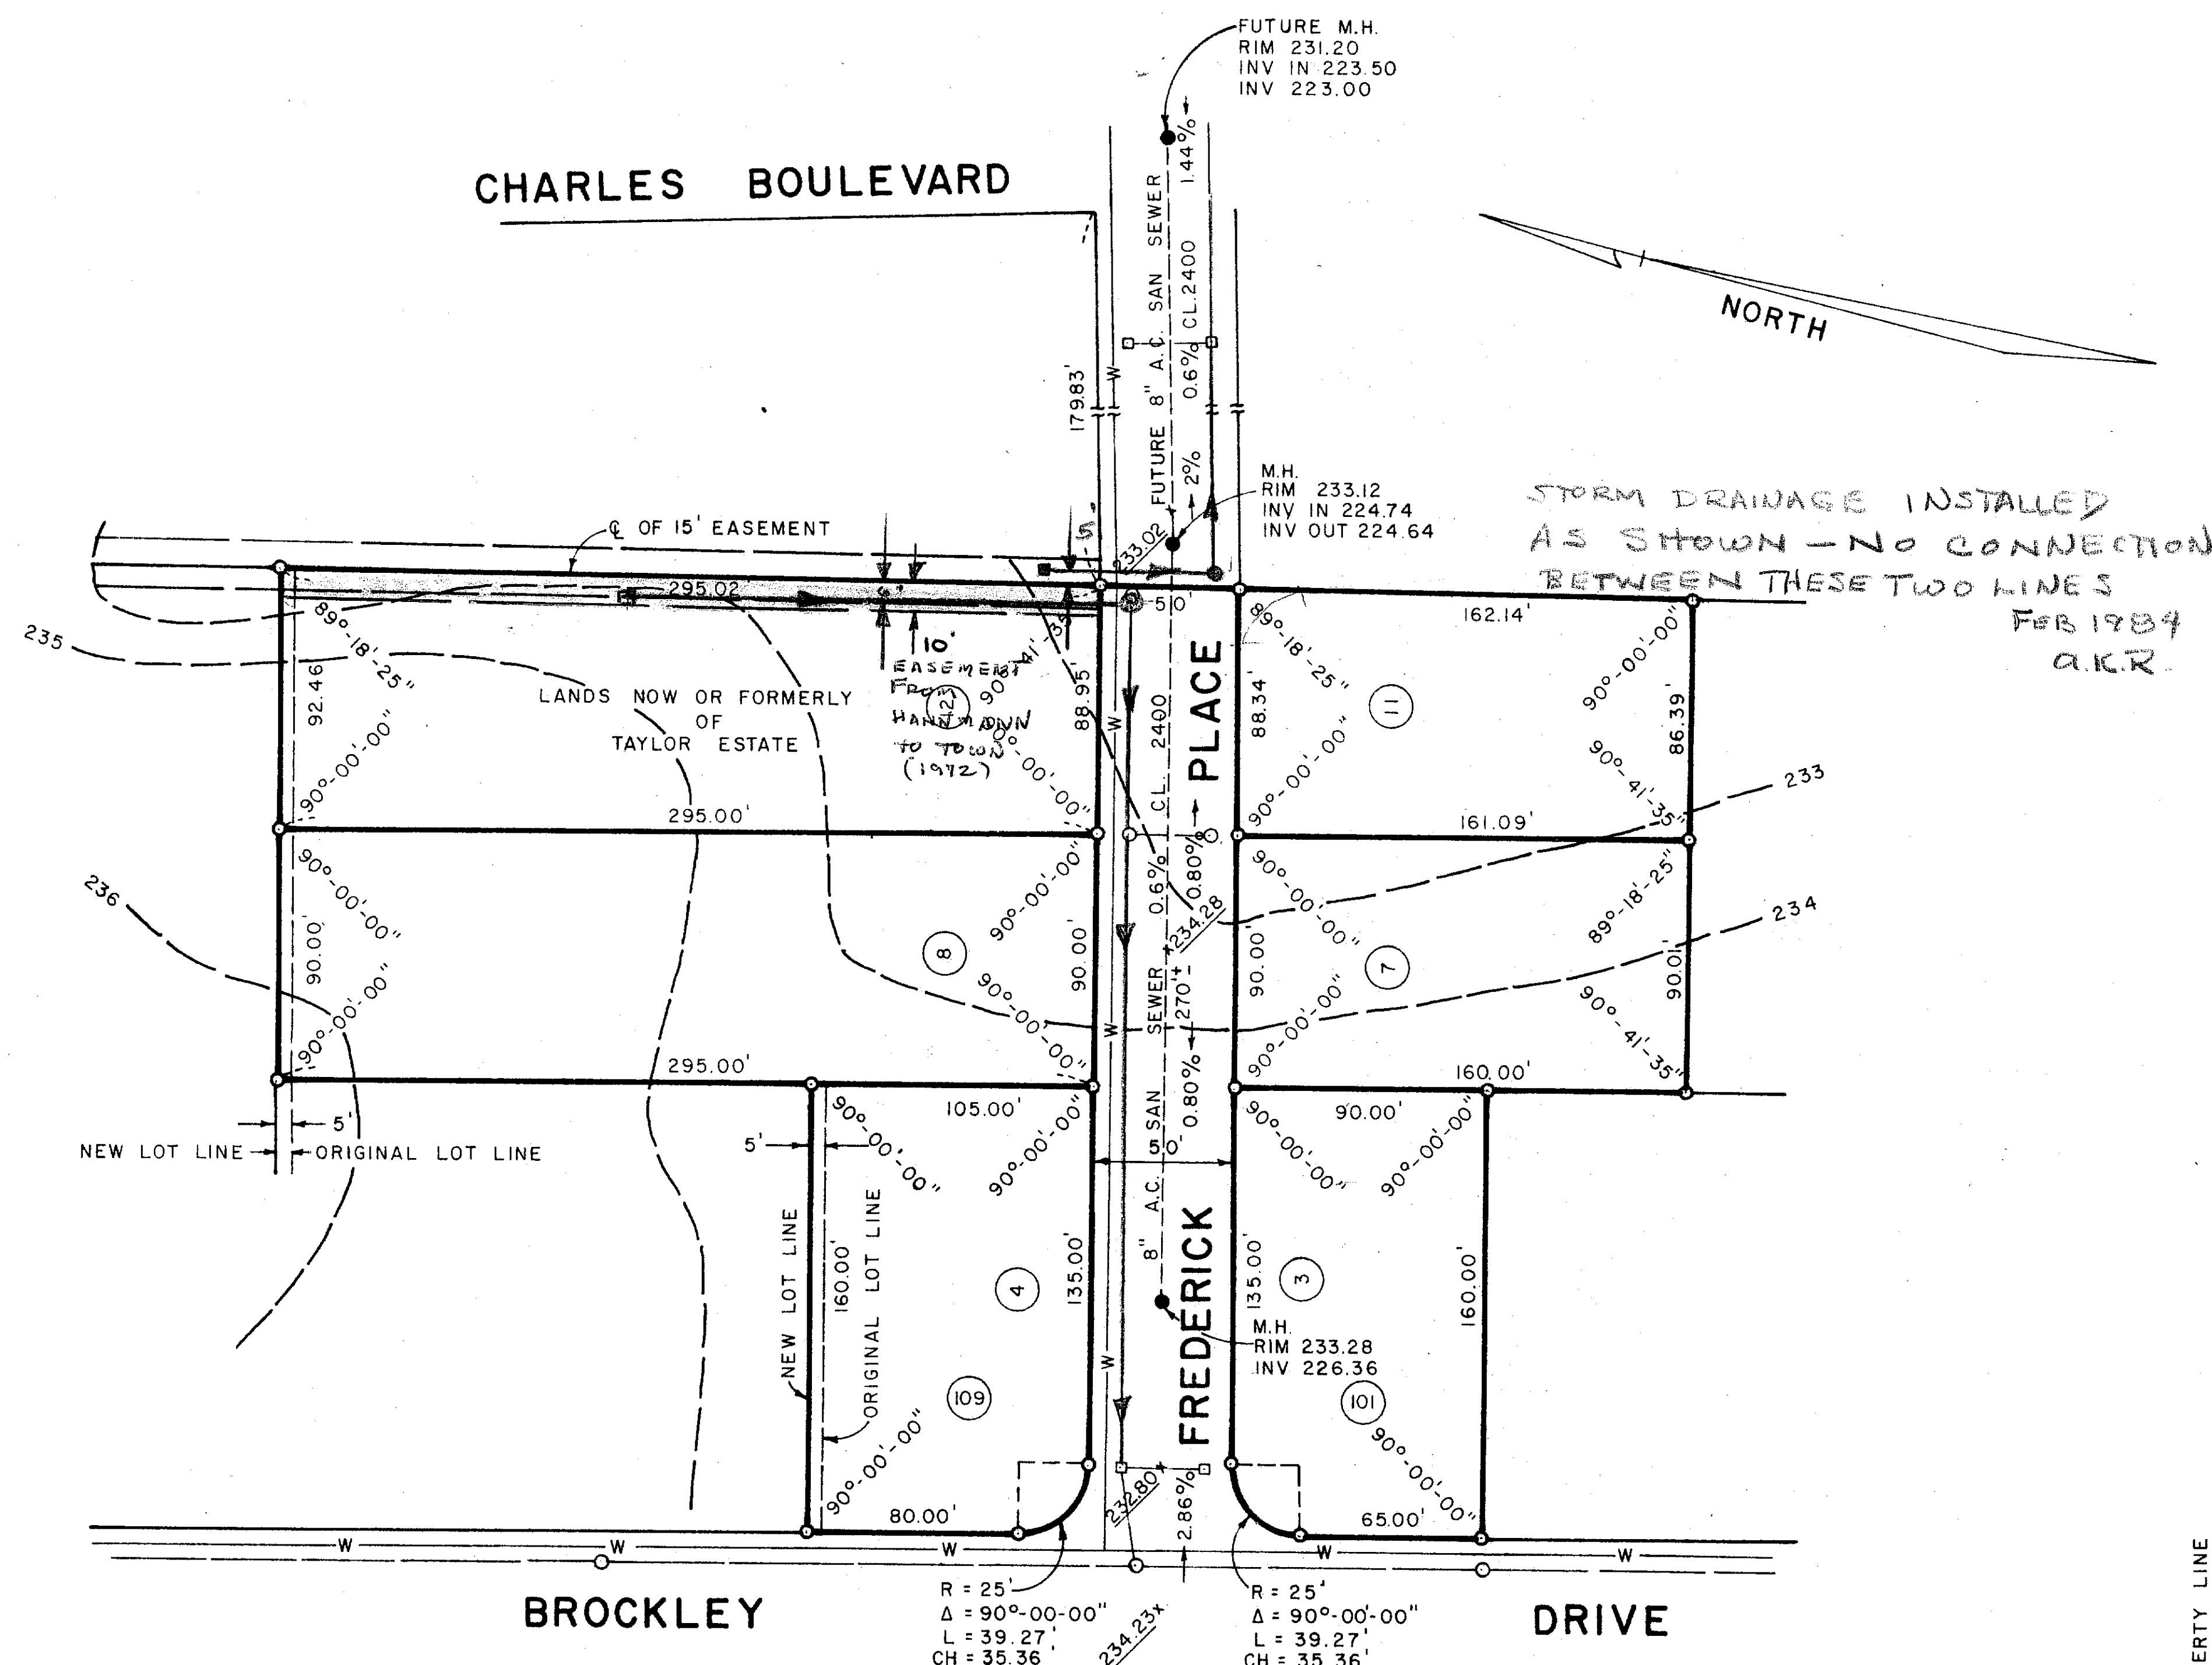


PLAN
SCALE: 1" = 60'

NOTES


1. PROPOSED FINISHED GRADE SHOWN THUS: 234.23'
2. A MINIMUM OF 1'-6" OF VERTICAL SEPARATION BETWEEN THE INVERT OF THE WATER LINE AND THE CROWN OF THE SANITARY SEWER LINE WILL BE MAINTAINED IN ALL AREAS WHERE THERE ARE SANITARY SEWERS AND WATER LINE CROSSINGS.
3. SEE "MAP OF PROPERTY OF EDWARD K. TAYLOR & WIFE" SLINGERLANDS, TOWN OF BETHLEHEM, DATED JULY 27, 1962 AND FILED IN THE ALBANY COUNTY CLERK'S OFFICE.
4. B. M. N.P.O.A. HYDRANT ORCHARD AND BROCKLEY ELEV. 238.56 U.S.G.S. DATUM

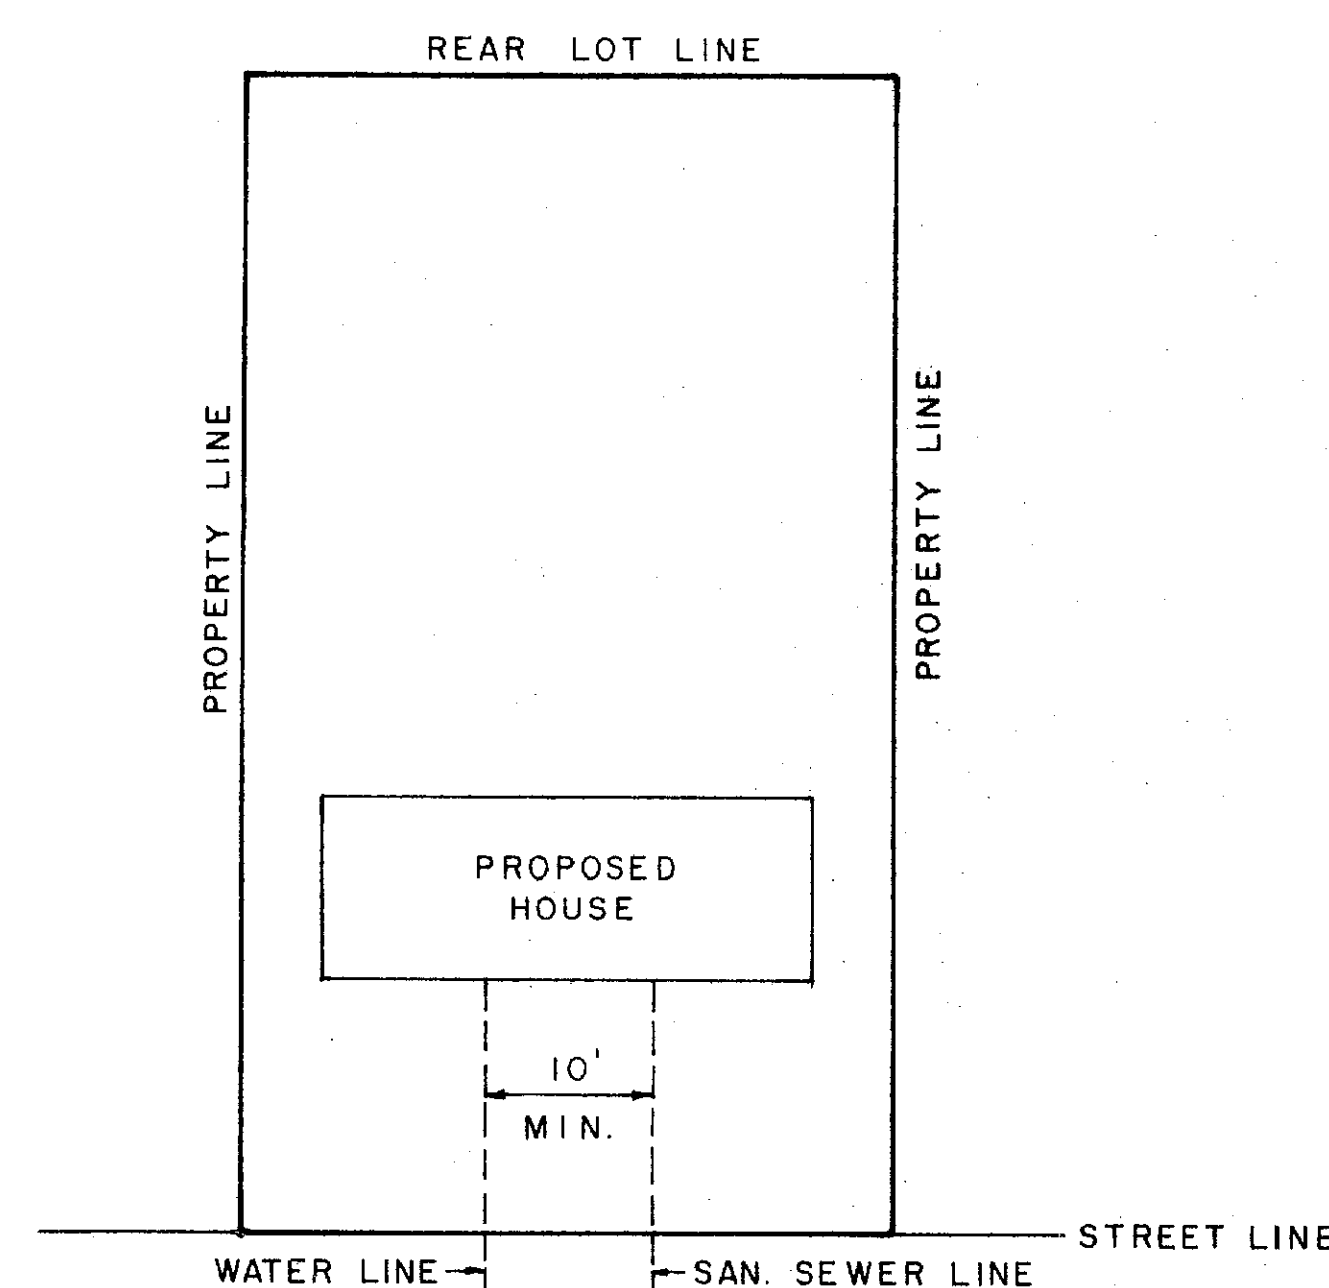

TYPICAL LOT LAYOUT
SCALE: 1" = 40'

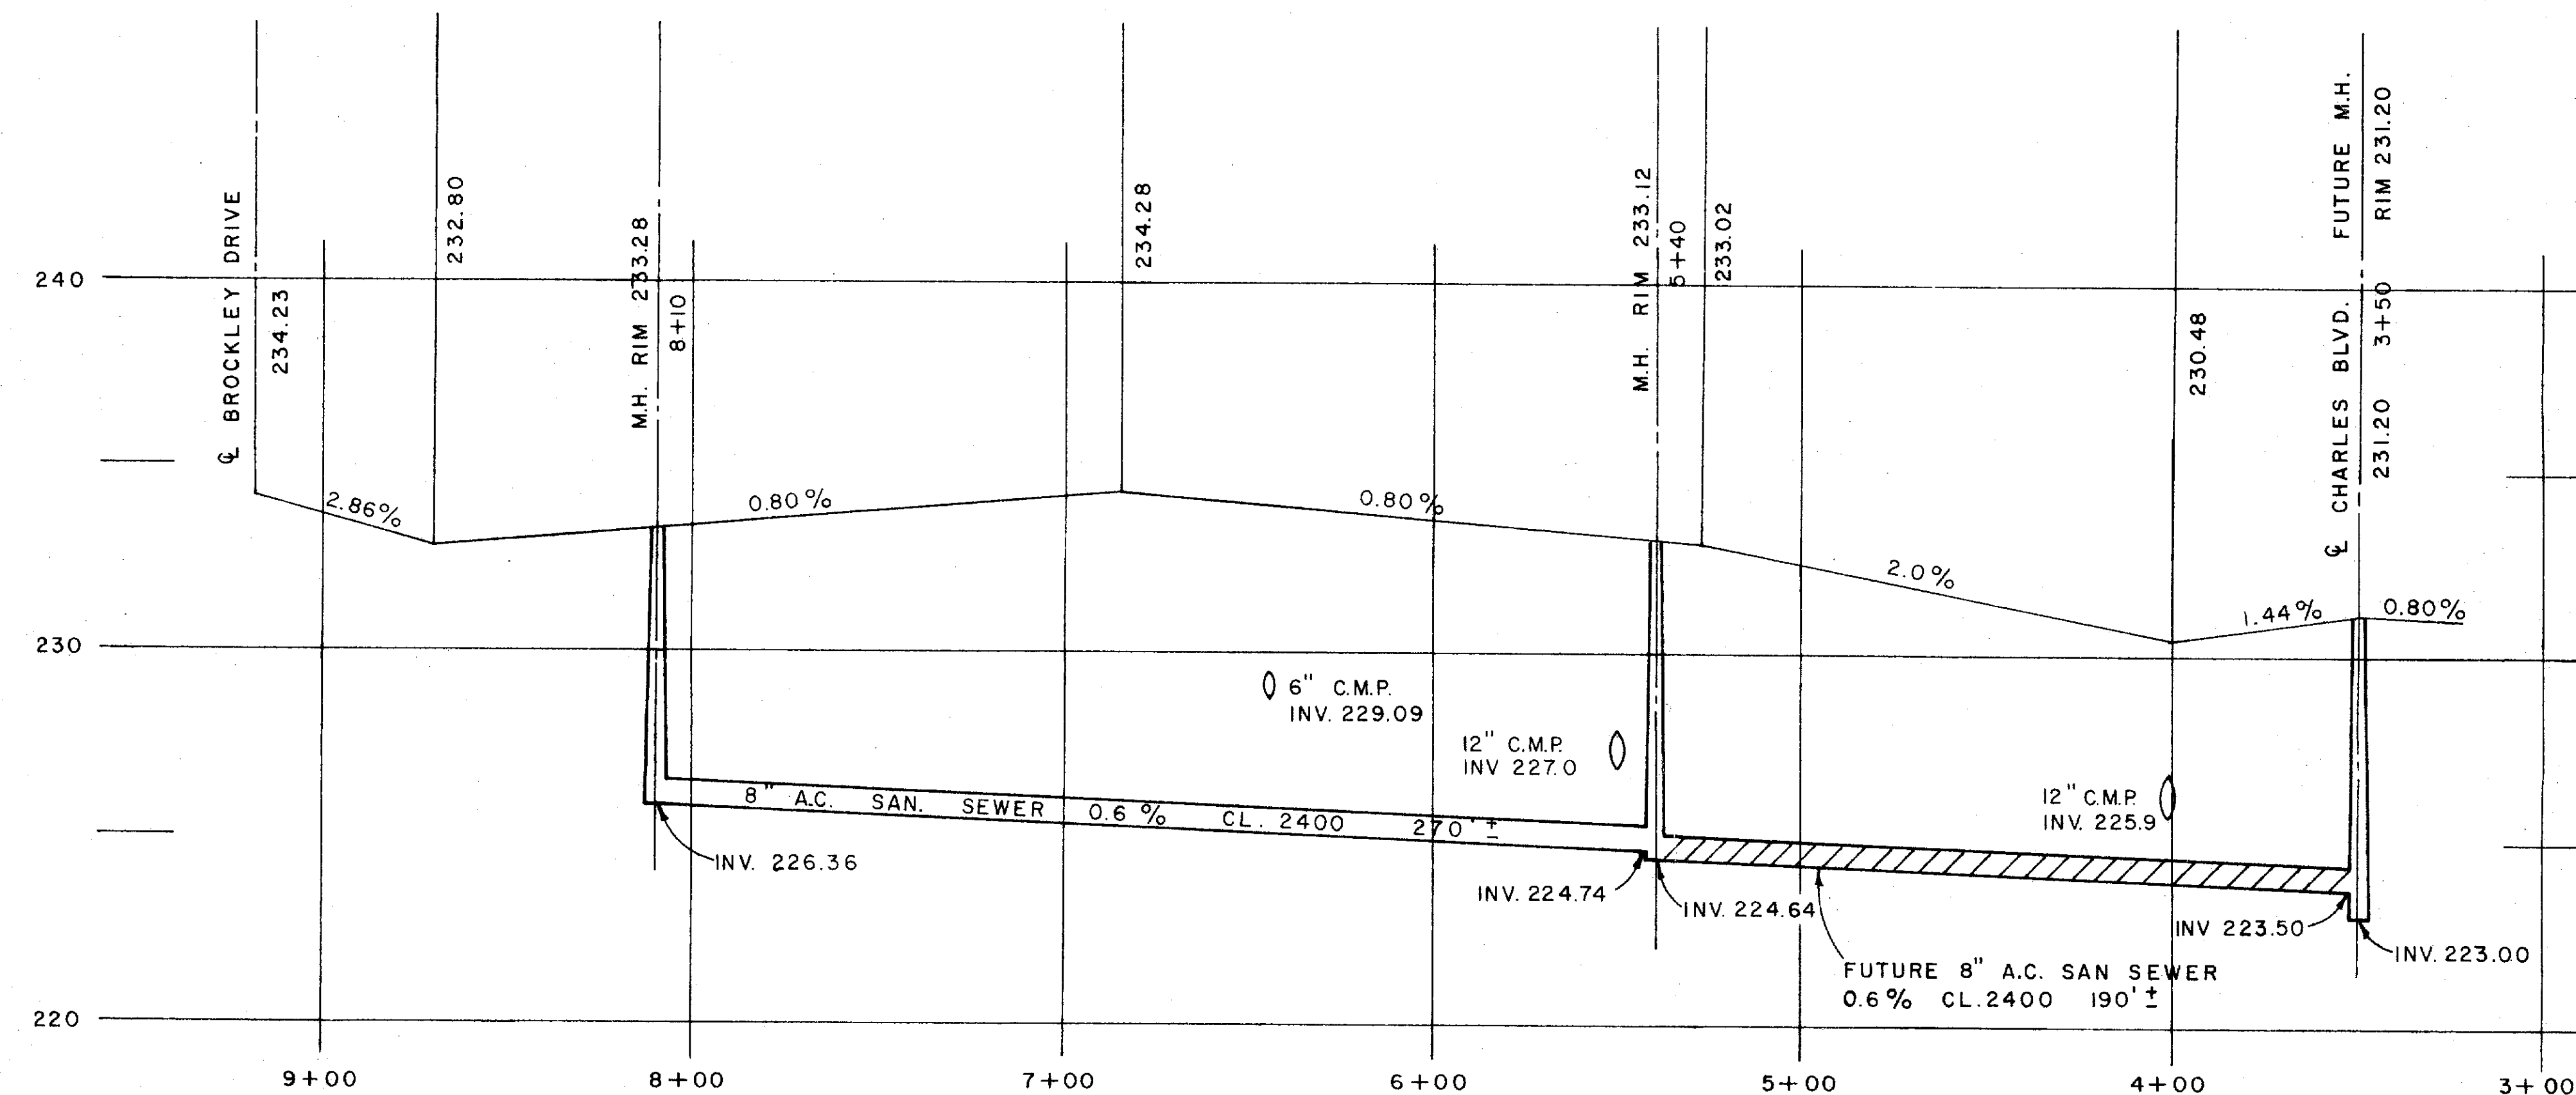

PROFILE
SCALE: HORZ. 1" = 50'
VERT. 1" = 5'

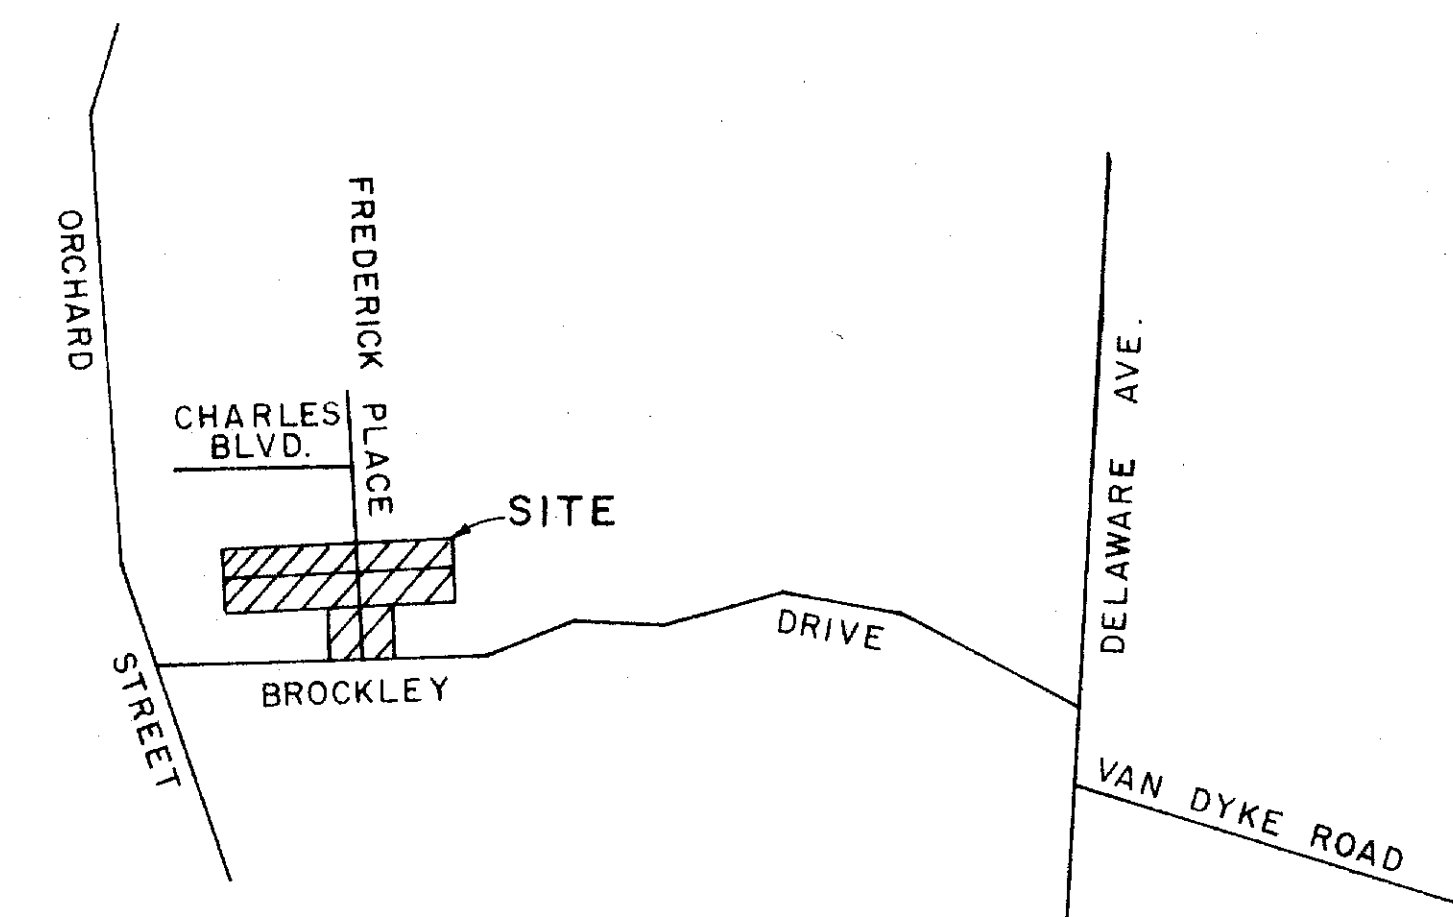

LOCATION SKETCH
SCALE 1" = 1000'

MAP OF PROPERTY OF
ANDREW CHAINYK
SLINGERLANDS
TOWN OF BETHLEHEM
ALBANY CO. NEW YORK
SCALES AS SHOWN AUGUST 22, 1973

Lindsay M. Boutelle
LINDSAY M. BOUTELLE
SIGNED AND SEALED PURSUANT TO
SECTION 7208, PARAGRAPH n, STATE
EDUCATION LAW.

Joseph J. Schmeder
JOSEPH J. SCHMEDER
LICENSE NO. 20301

PLAN BY
EDWARD W. BOUTELLE AND SON
CIVIL ENGINEERS
SURVEYORS
DELMAR
N.Y.

