

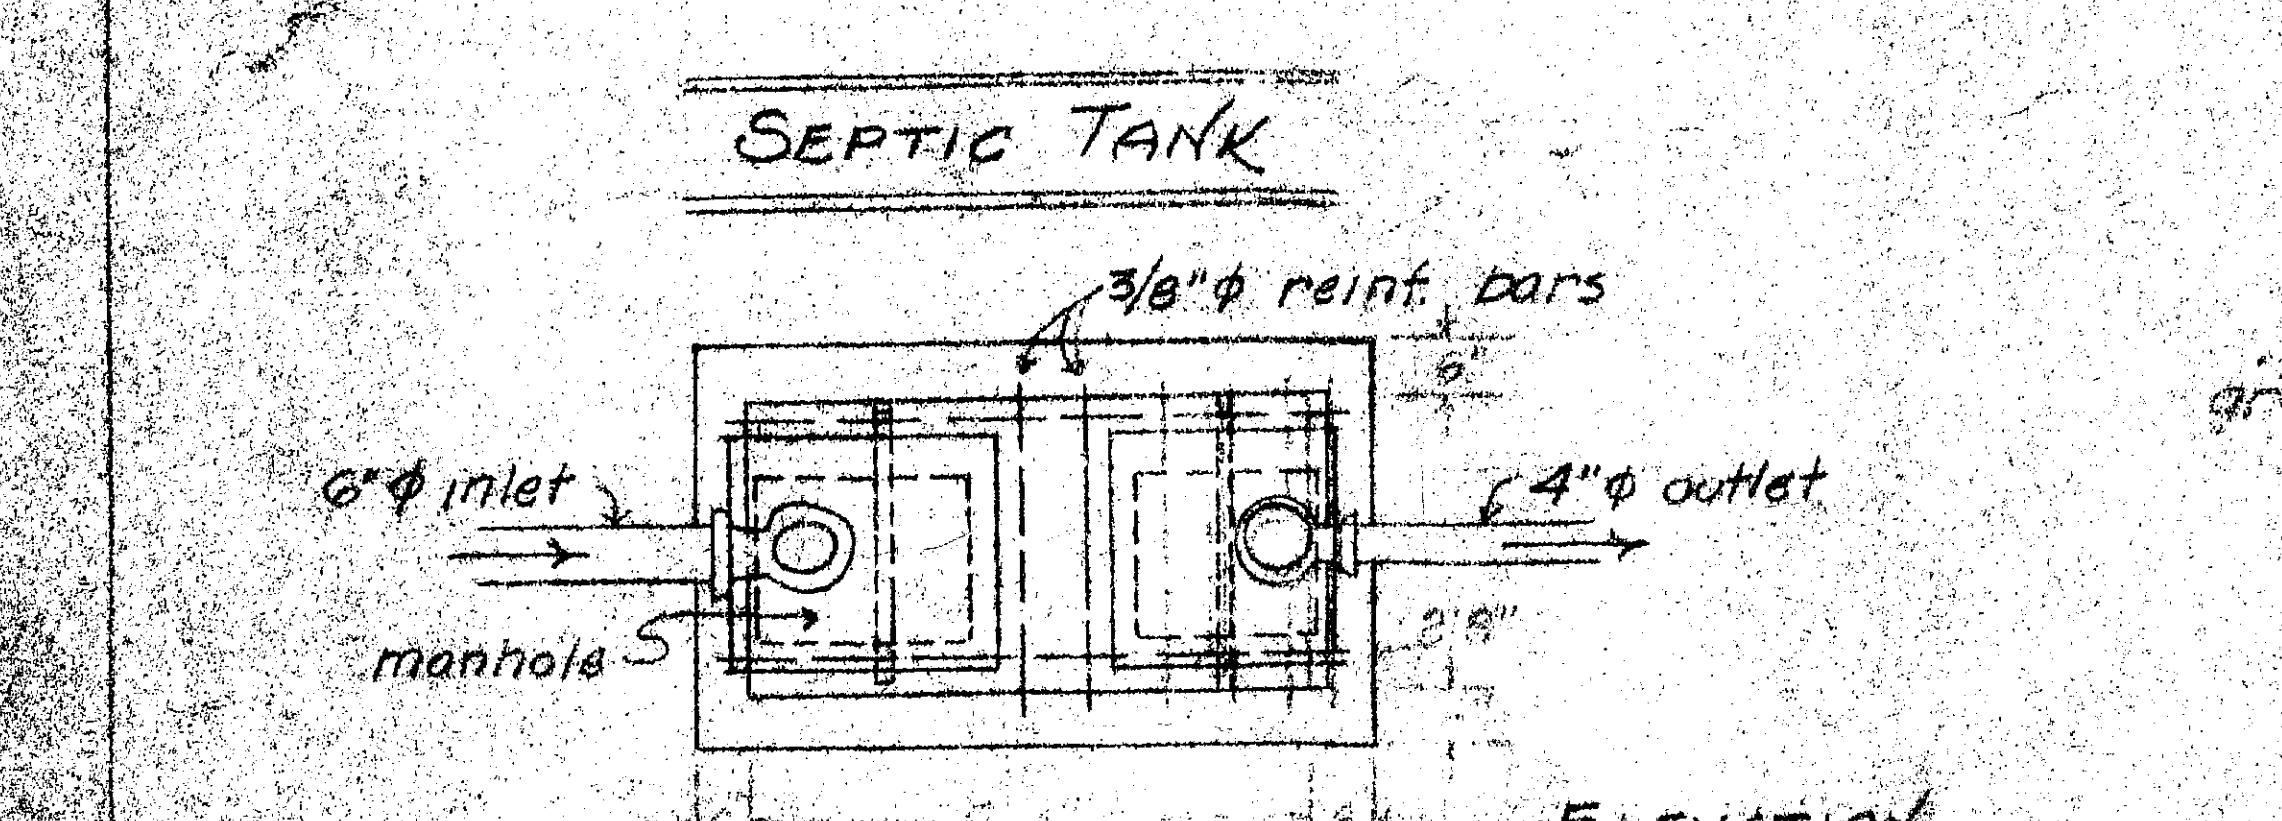
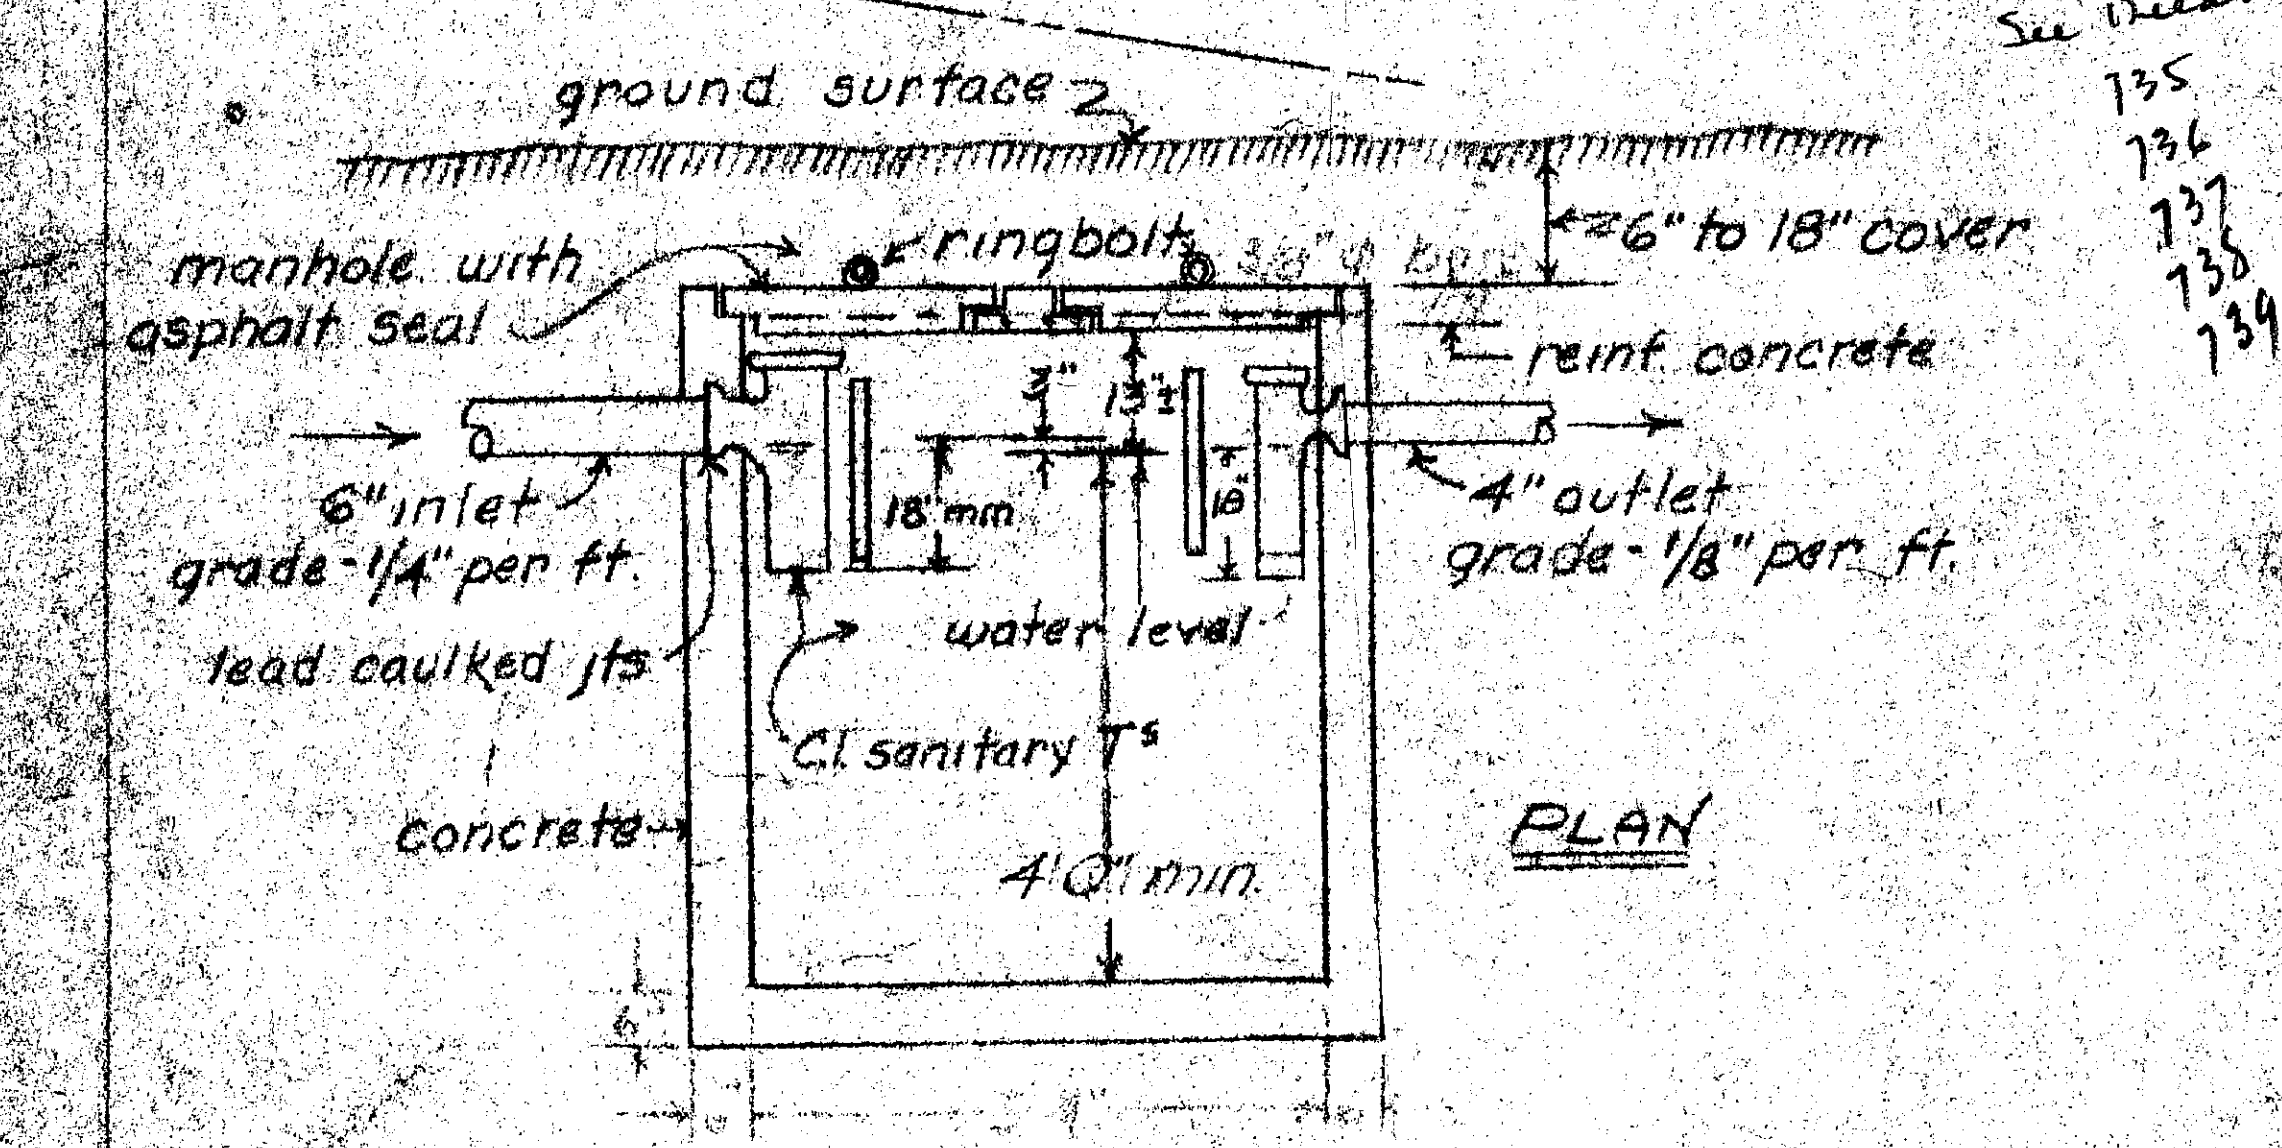
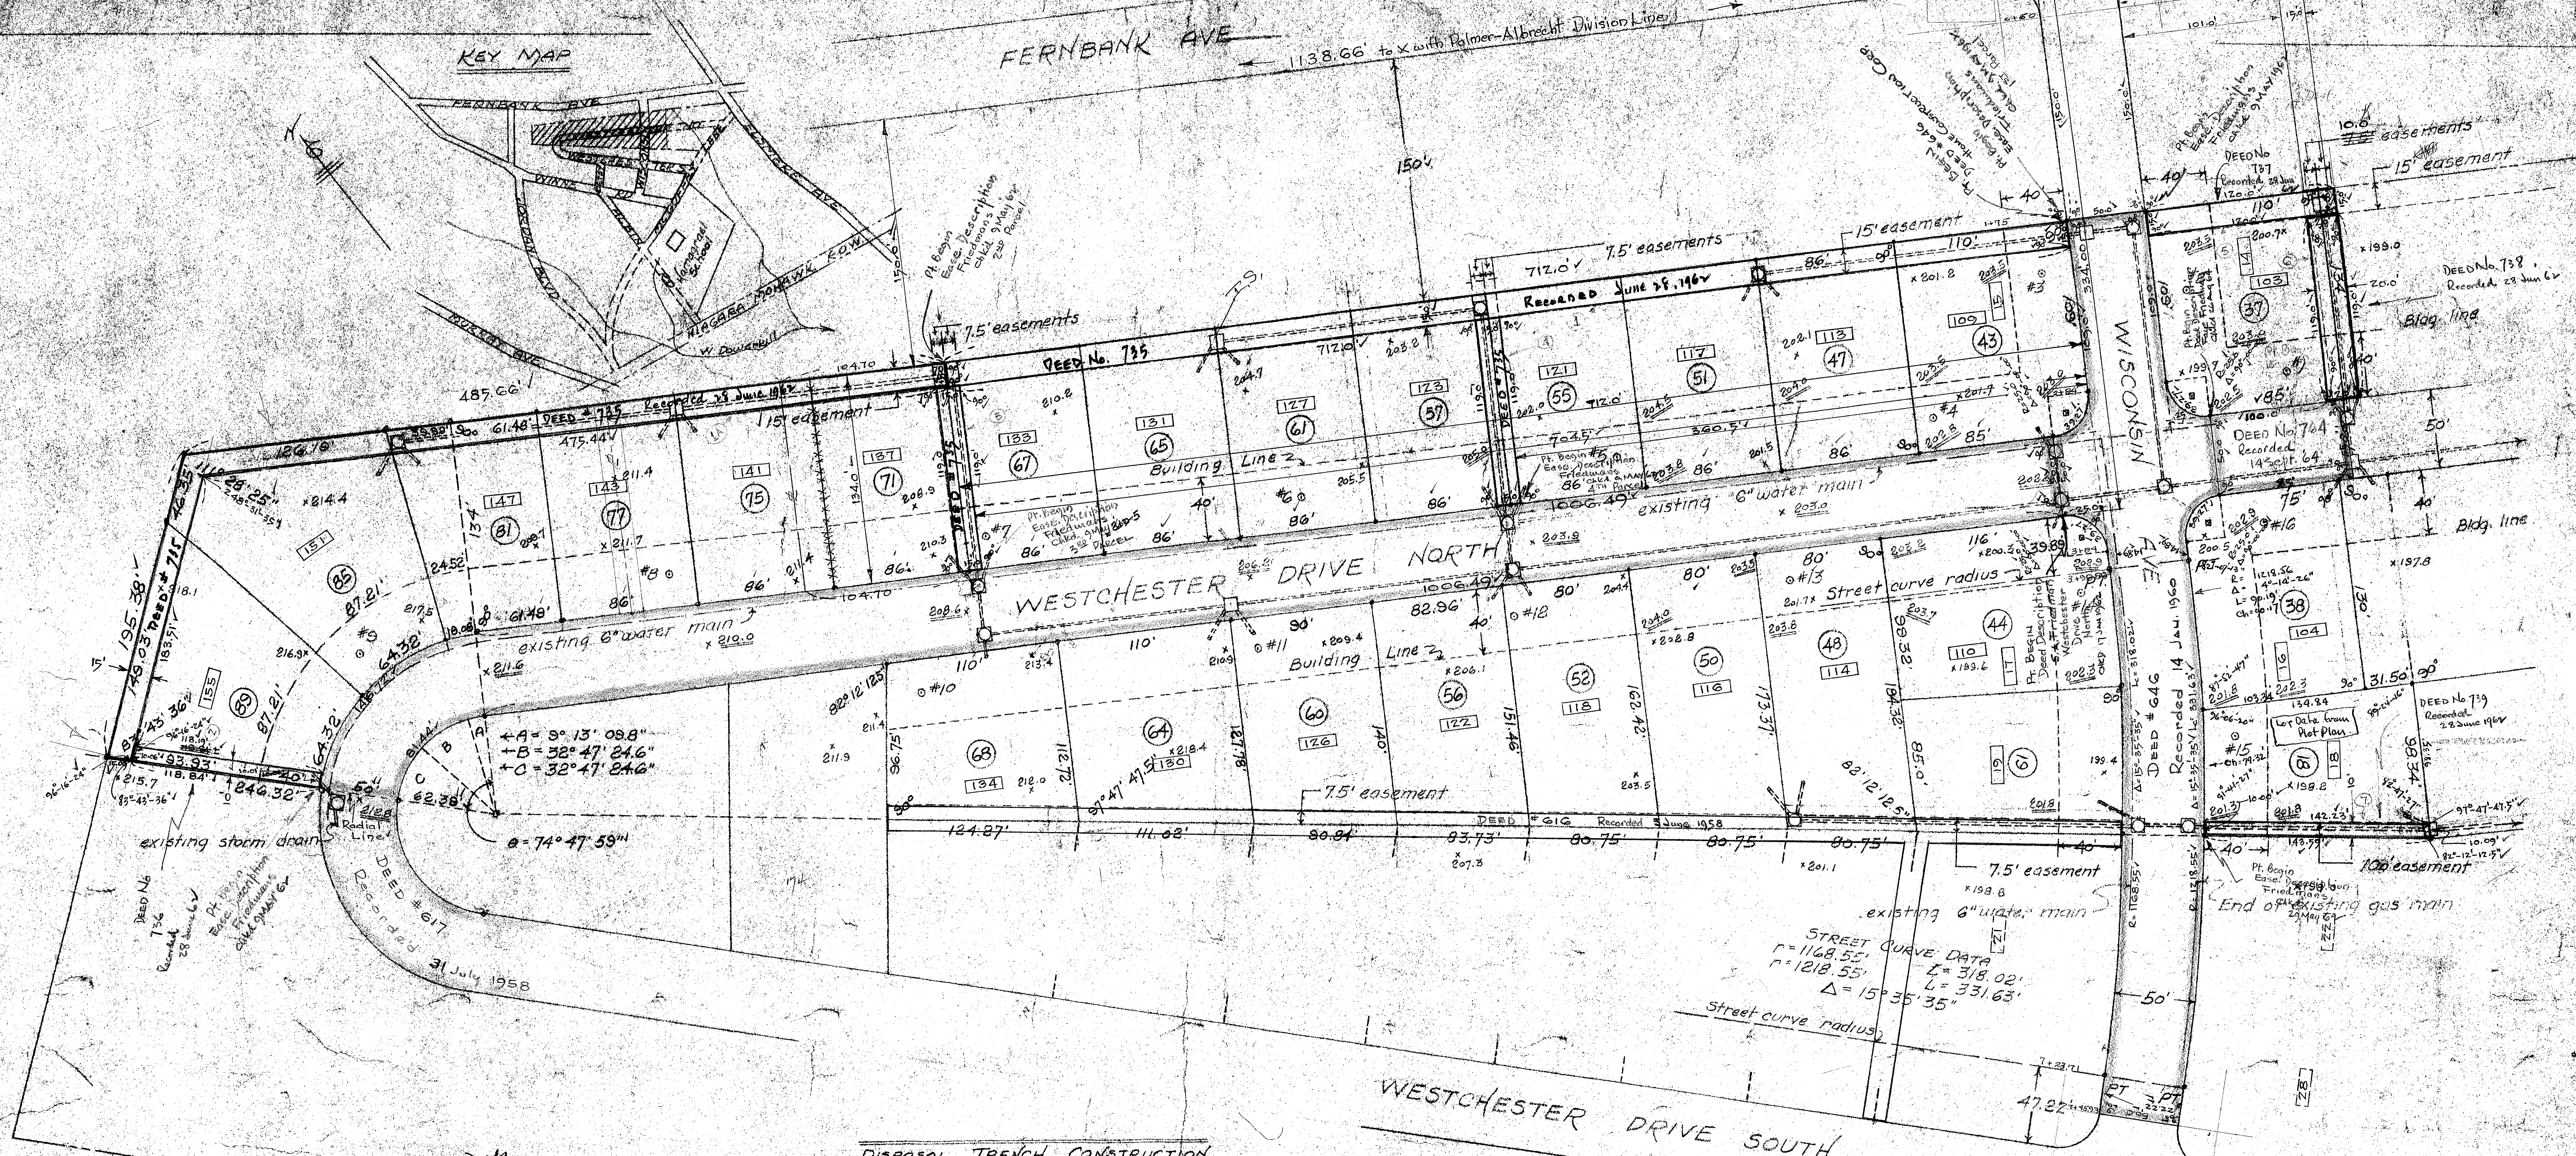
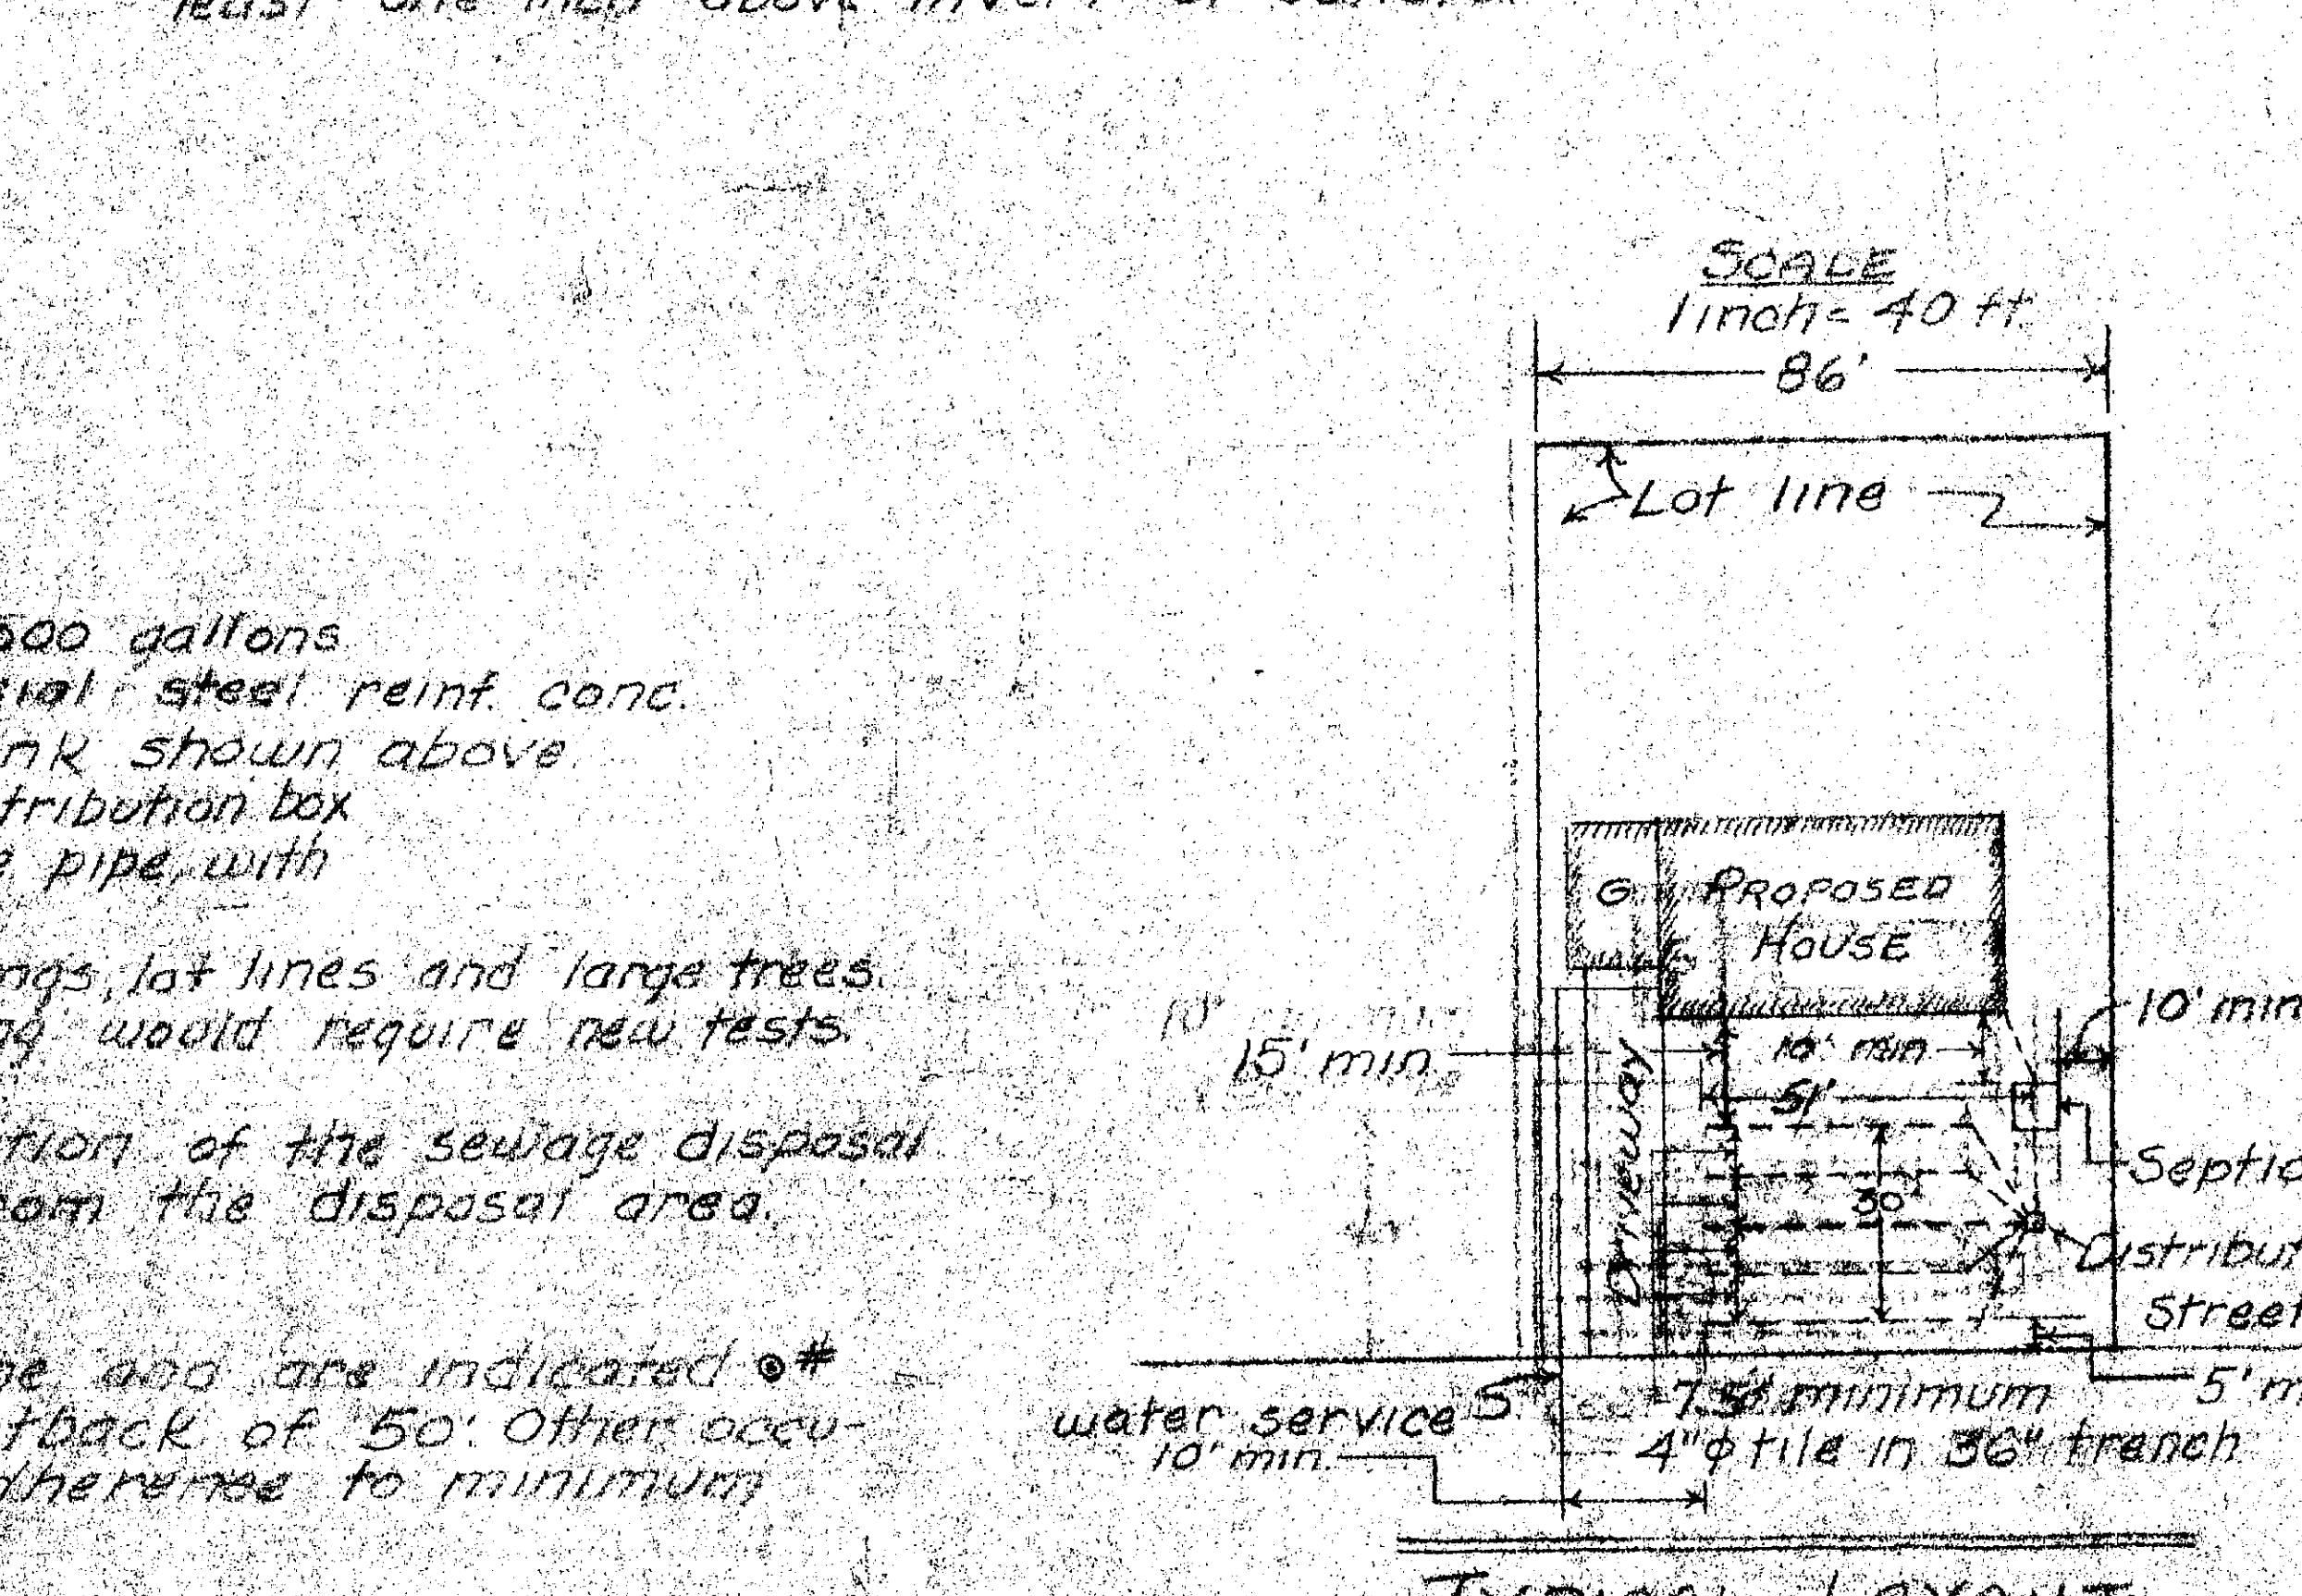


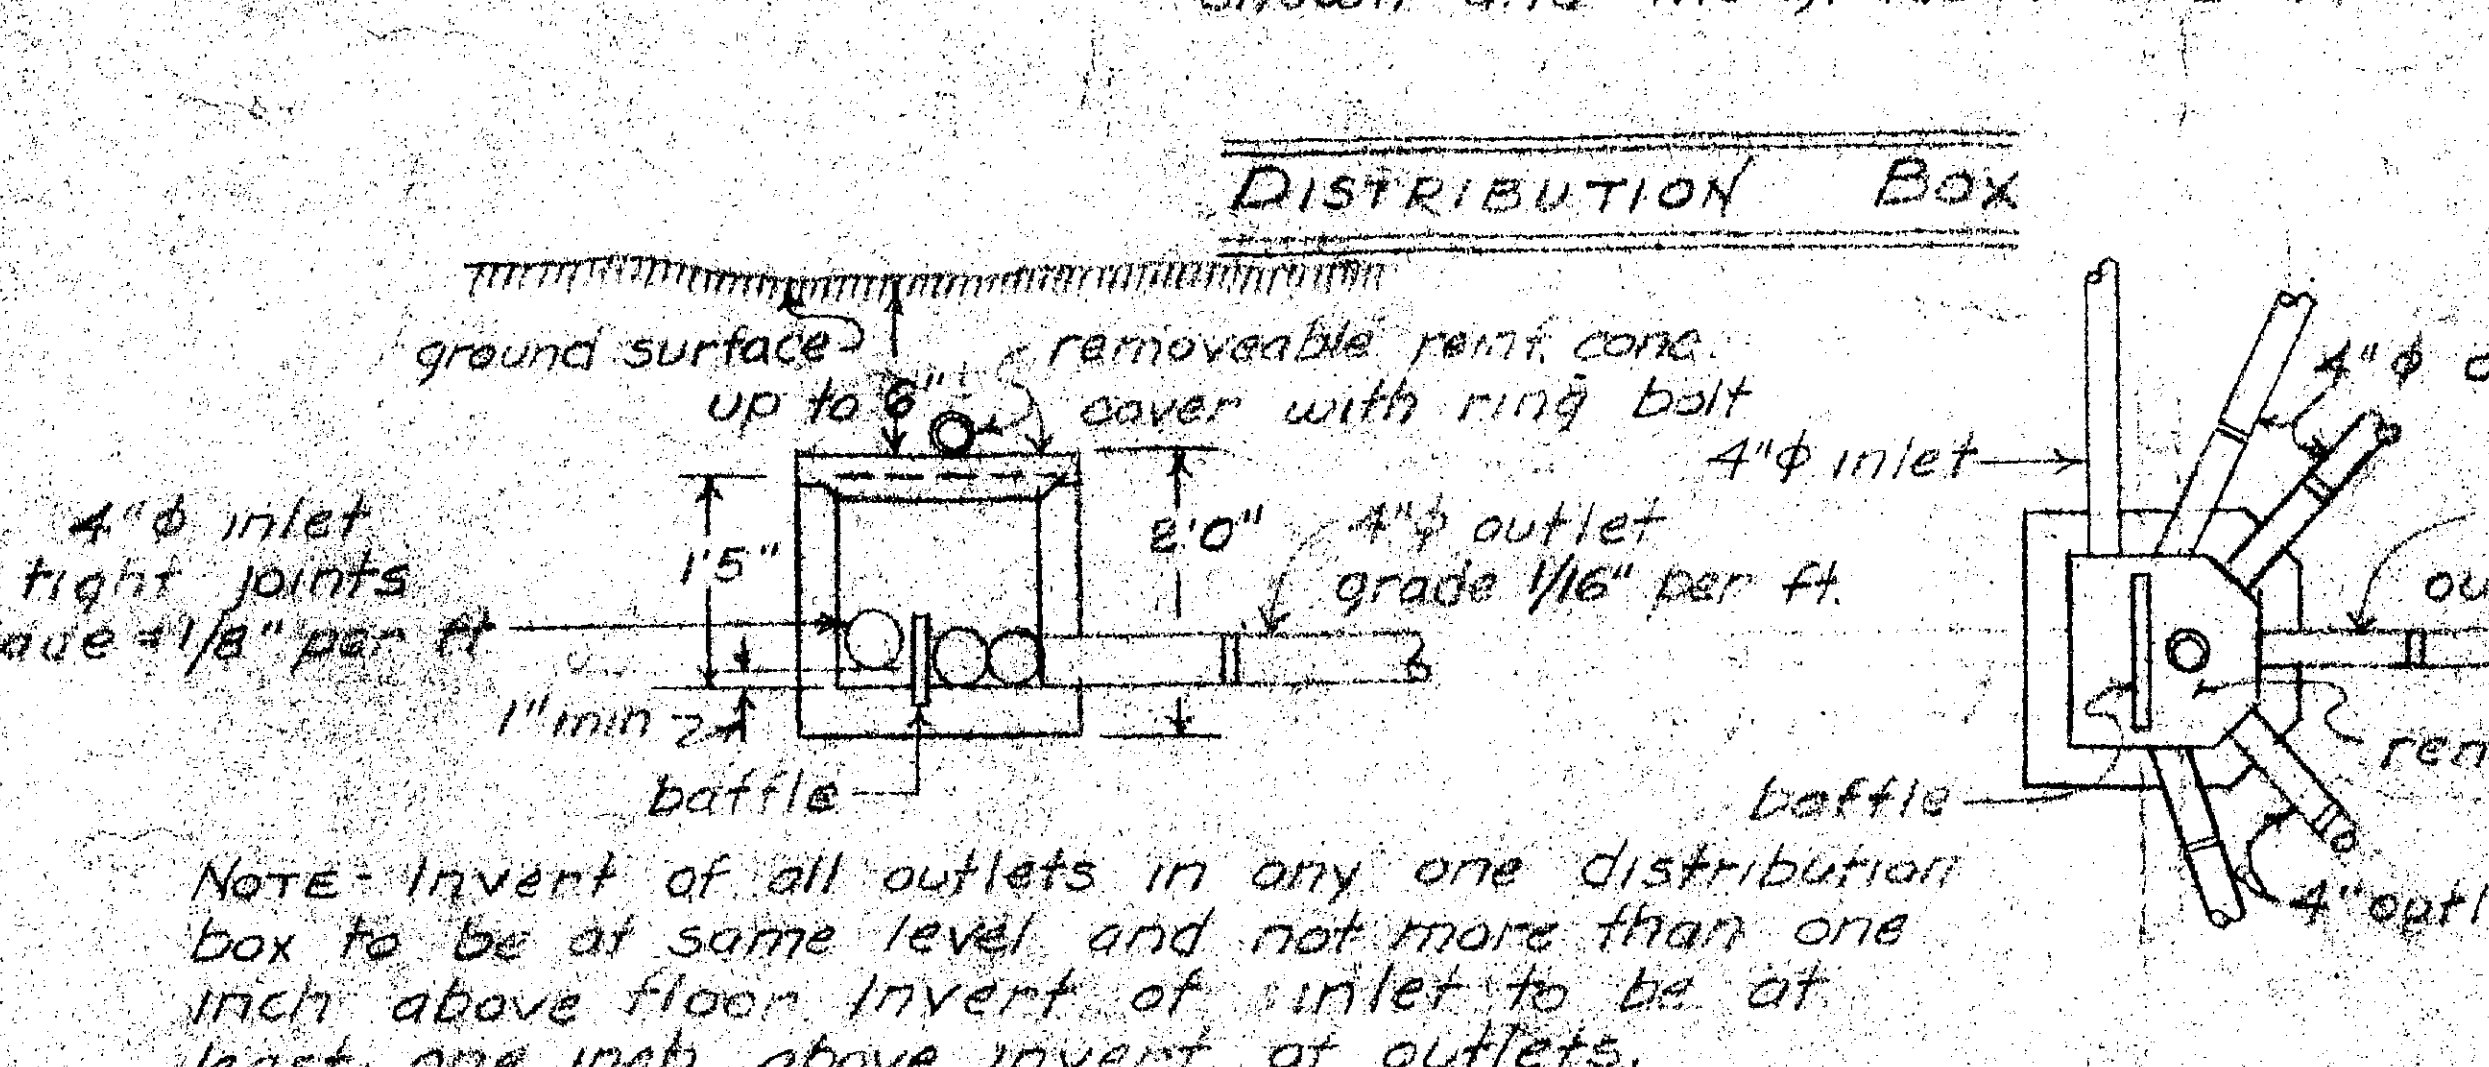

Two gal. tank required. Commercial tank may be used. Baffles or tees optional. Steel schedule 30 pipe, 1/2" wall, 10' long. Scale 3/8" = 1'.

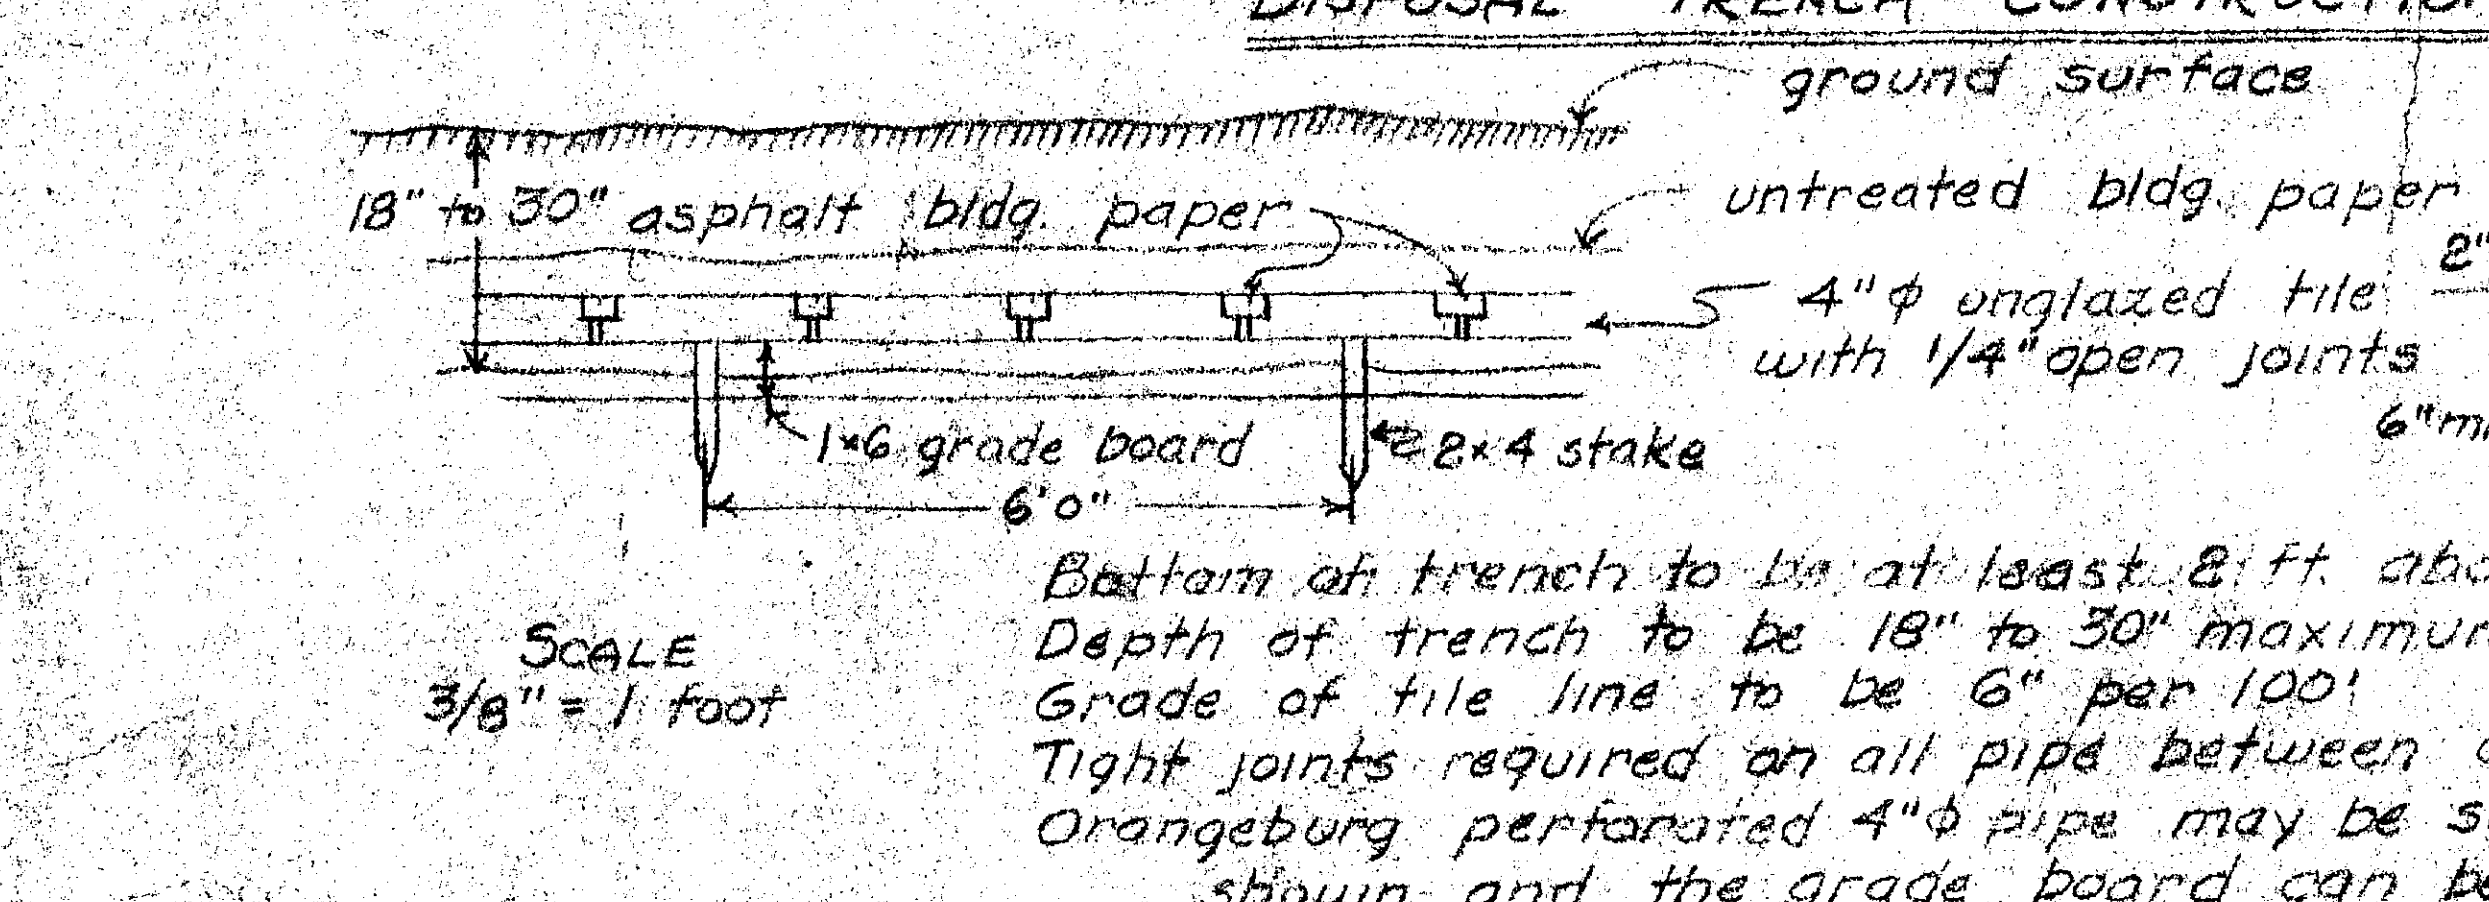

HAMAGRAEL
MAP OF
WESTCHESTER DRIVE NORTH
SECTION A

PROPERTY OF
FAYE O. & SIDNEY A. FRIEDMAN

ALBANY COUNTY
SCALE 50 FT = 1 INCH

DELMAR, N.Y.
JAN. 1961

DRAWN BY SIDNEY A. FRIEDMAN - P.E.

MAP NOTES

Lot numbers shown are subject to change.

Easements shown are to Town of Bethlehem.

Street radius equal 25', 90 degrees (R).

Stubs for house drain connections are 4" Orangeburg.

Catchbasins are indicated.

Drainage junction basins are indicated.

REVISIONS

Septic tank field changed from 3 BR to 4 BR 3/10/61

Drainage system revised 10/20/61

Water mains added 10/20/61

Percolation test holes added 10/20/61

Elevations entered Nov. 15, 1961

0.00 indicates original elevation.

0.00 indicates revised elevation.

Setback note re typical septic tank field added 11-15-61

Misc. septic system adjustments 12-28-61

Lot numbers are shown thusly

Revised sheet numbers are shown

(2-10-62)

WINNE ROAD

TOWN OF BETHLEHEM

NEW YORK STATE DEPARTMENT OF HEALTH
ALBANY, N. Y. JAN 18 1962

This is to certify that the proposed arrangements for water supply and sewage disposal for Westchester Drive North, Sec. A in the Town of Bethlehem, Albany Co. were approved on JAN 3 1962 in accordance with plans on file in the office of the State Department of Health. Consent is hereby given to the filing of the map on which this endorsement appears in the office of the county clerk of Albany County in accordance with the provisions of Section 1117 of the Public Health Law.

Director, Bureau of Water Resource Services