


MAP REFERENCE
#1 "MAP OF BETHLEHEM HEIGHTS" - BETHLEHEM REALTY CO. INC.
DATED APRIL 12, 1924 AND MADE BY LOUIS P. STUTZ C.E.
#2 THE AMERICAN TELEPHONE & TELEGRAPH COMPANY LAND IN
COEYMAN'S & BETHLEHEM (ALBANY COUNTY, NEW YORK
BELONGING TO FRANK & ELIZABETH BERBERICH &
WILLIAM MACCULLEN DATED JAN 1965 AND MADE BY
GORDEN E. AMSWORTH & ASSOCIATES
#3 MAP MADE BY R.S. COBURN, PROFESSIONAL ENGINEER & SURVEYOR
DATED JUNE 15, 1946

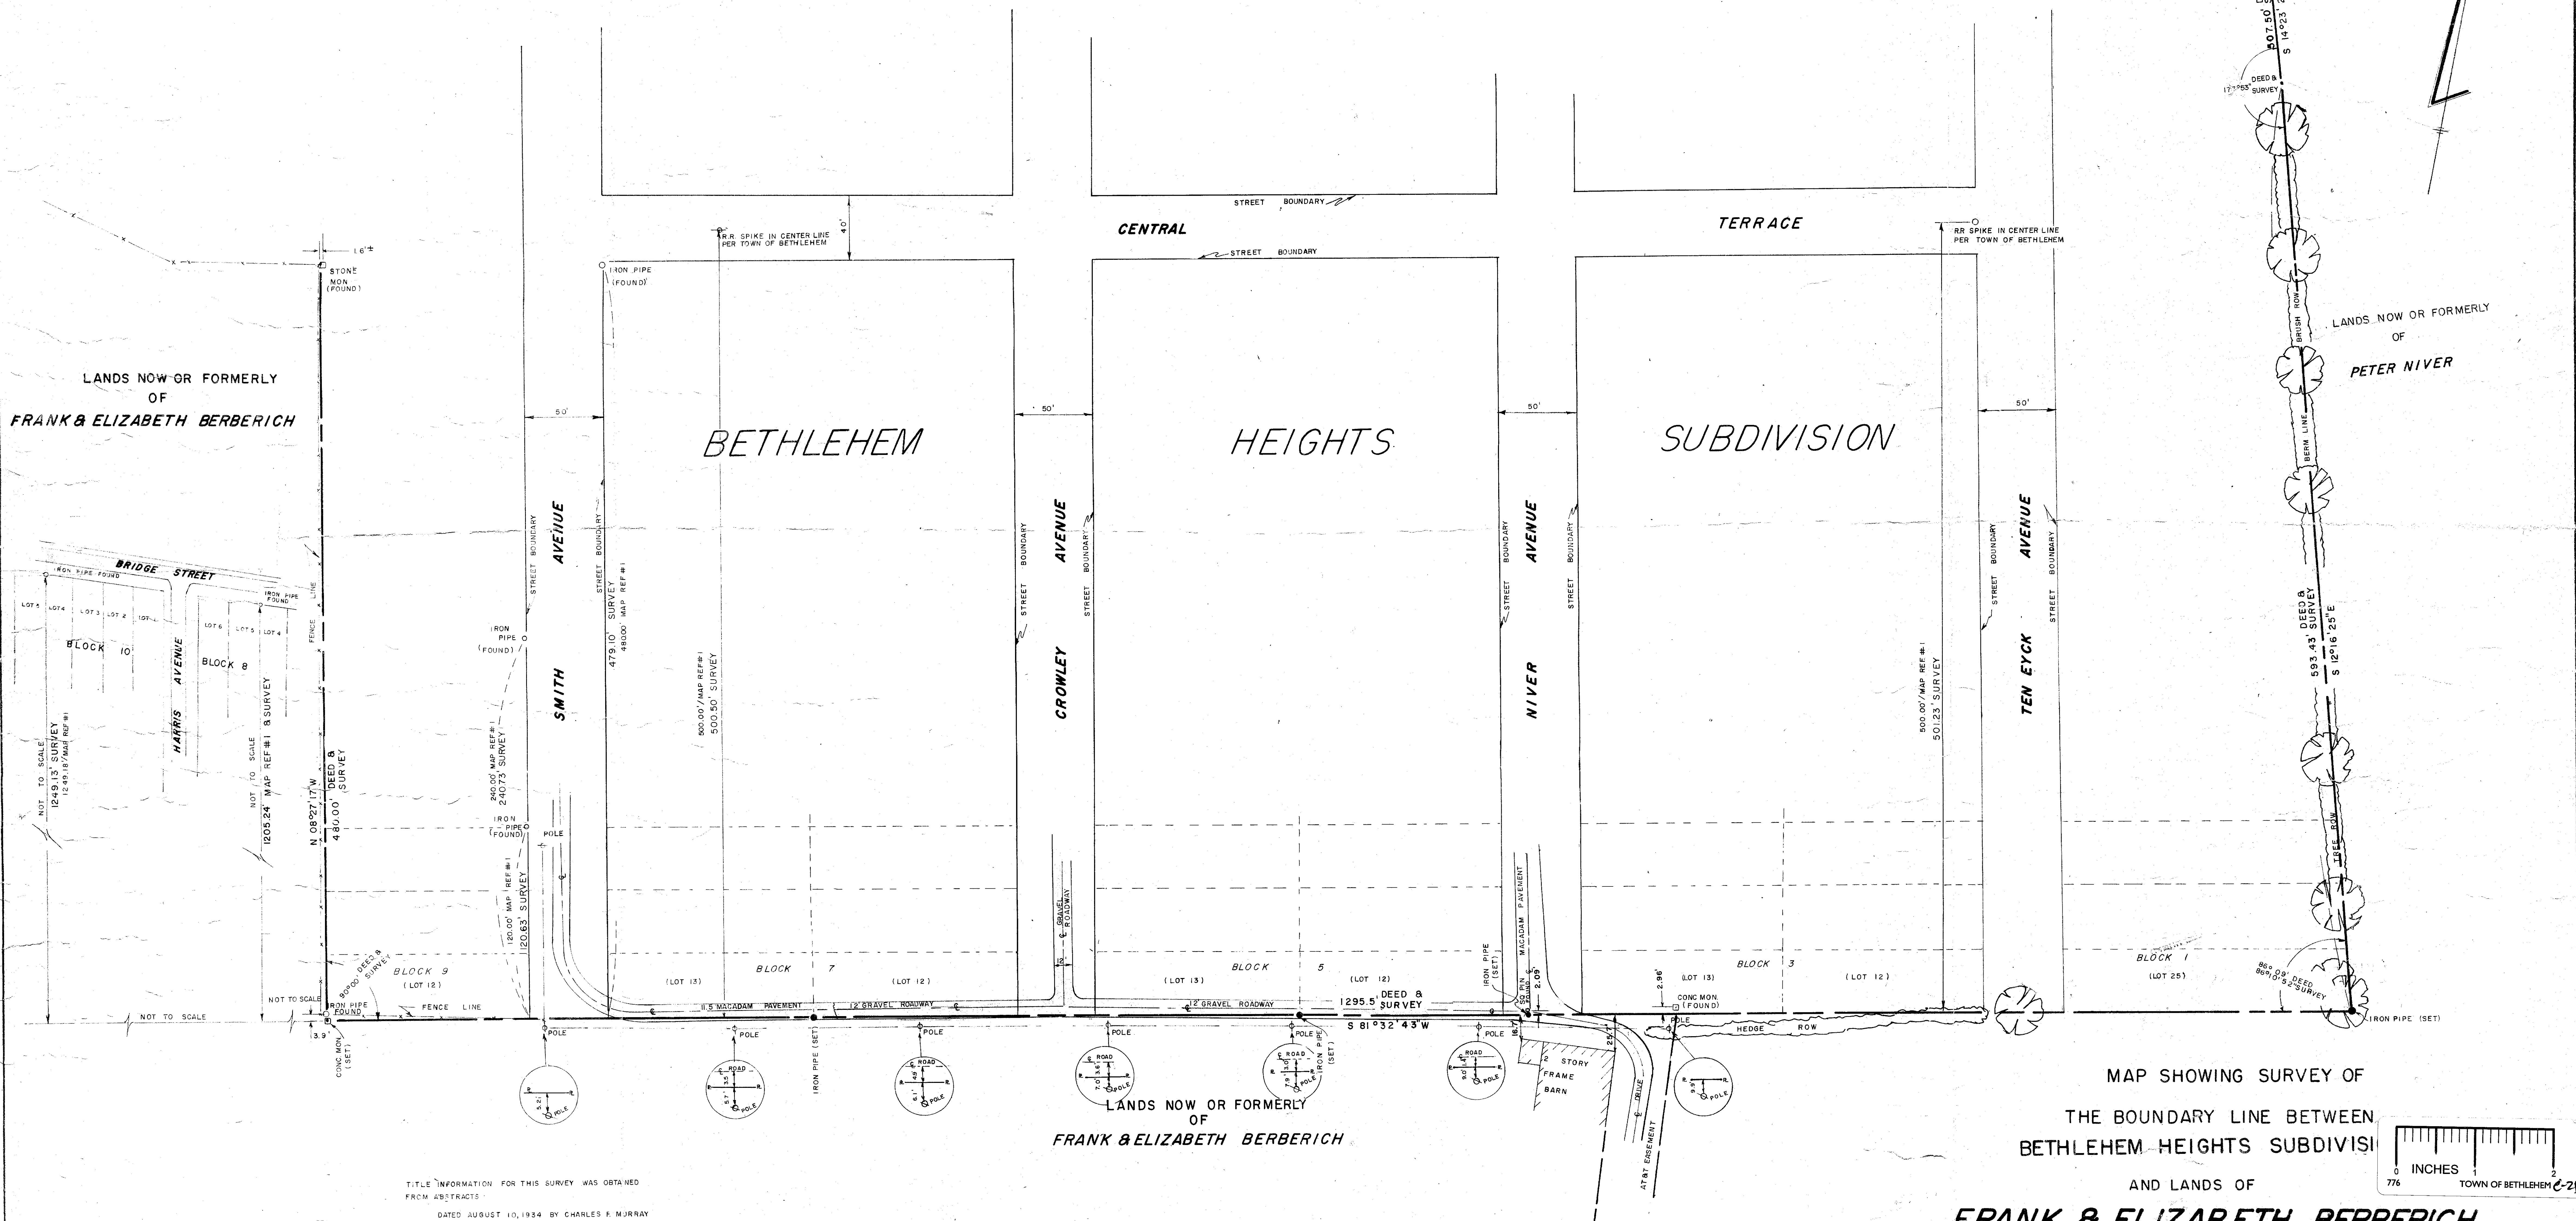

TITLE INFORMATION FOR THIS SURVEY WAS OBTAINED
FROM ABSTRACTS:
DATED AUGUST 10, 1934 BY CHARLES F. MURRAY
DATED JUNE 1946 BY MIDLAND ABSTRACT CORP.
DATE JULY 1946 BY MIDLAND ABSTRACT CORP.

MAP BY:
SELEE & CARPENTER
LAND SURVEYORS
ONE ALTON ROAD
ALBANY, NEW YORK

BY
DONALD W. SELEE P.L.S. NO. 35429

MAP SHOWING SURVEY OF
THE BOUNDARY LINE BETWEEN
BETHLEHEM HEIGHTS SUBDIVISION
AND LANDS OF
FRANK & ELIZABETH BERBERICH
TOWN OF BETHLEHEM COUNTY OF ALBANY
STATE OF NEW YORK

SCALE: 1" = 50'

DATE OF MAP: APRIL 3, 1970
DATE OF SURVEY: DEC. 3, 1969