

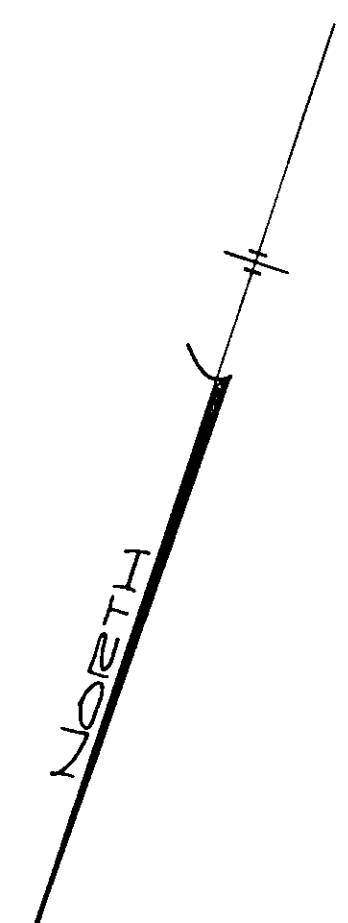


DUGAN - HACKETT ST. - 2/3 LOT 15-51

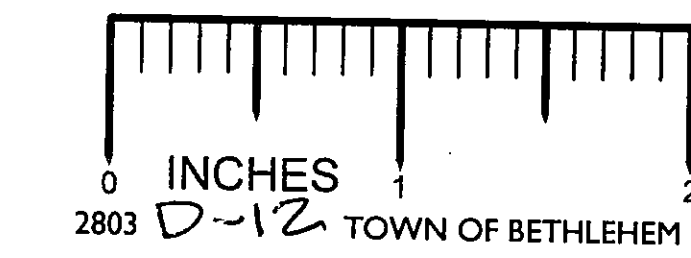

MAP REFERENCES:
1.) See map entitled, "HACKETT GARDENS, PROPERTY OF JULIA BANTELMANN", copy of map found in the Office of Town Clerk of Bethlehem, no copy of map found in Albany County Clerk's Office.

NOTES:
1.) Parcel "A" to be conveyed by Quit Claim Deed.
2.) Parcel "B" to be conveyed by Warranty Deed.
3.) Proposed Street as shown on a map referred to in map reference No. 1.
4.) Easement to be granted with Parcels "A" and "B" for Sanitary Sewer Purposes.

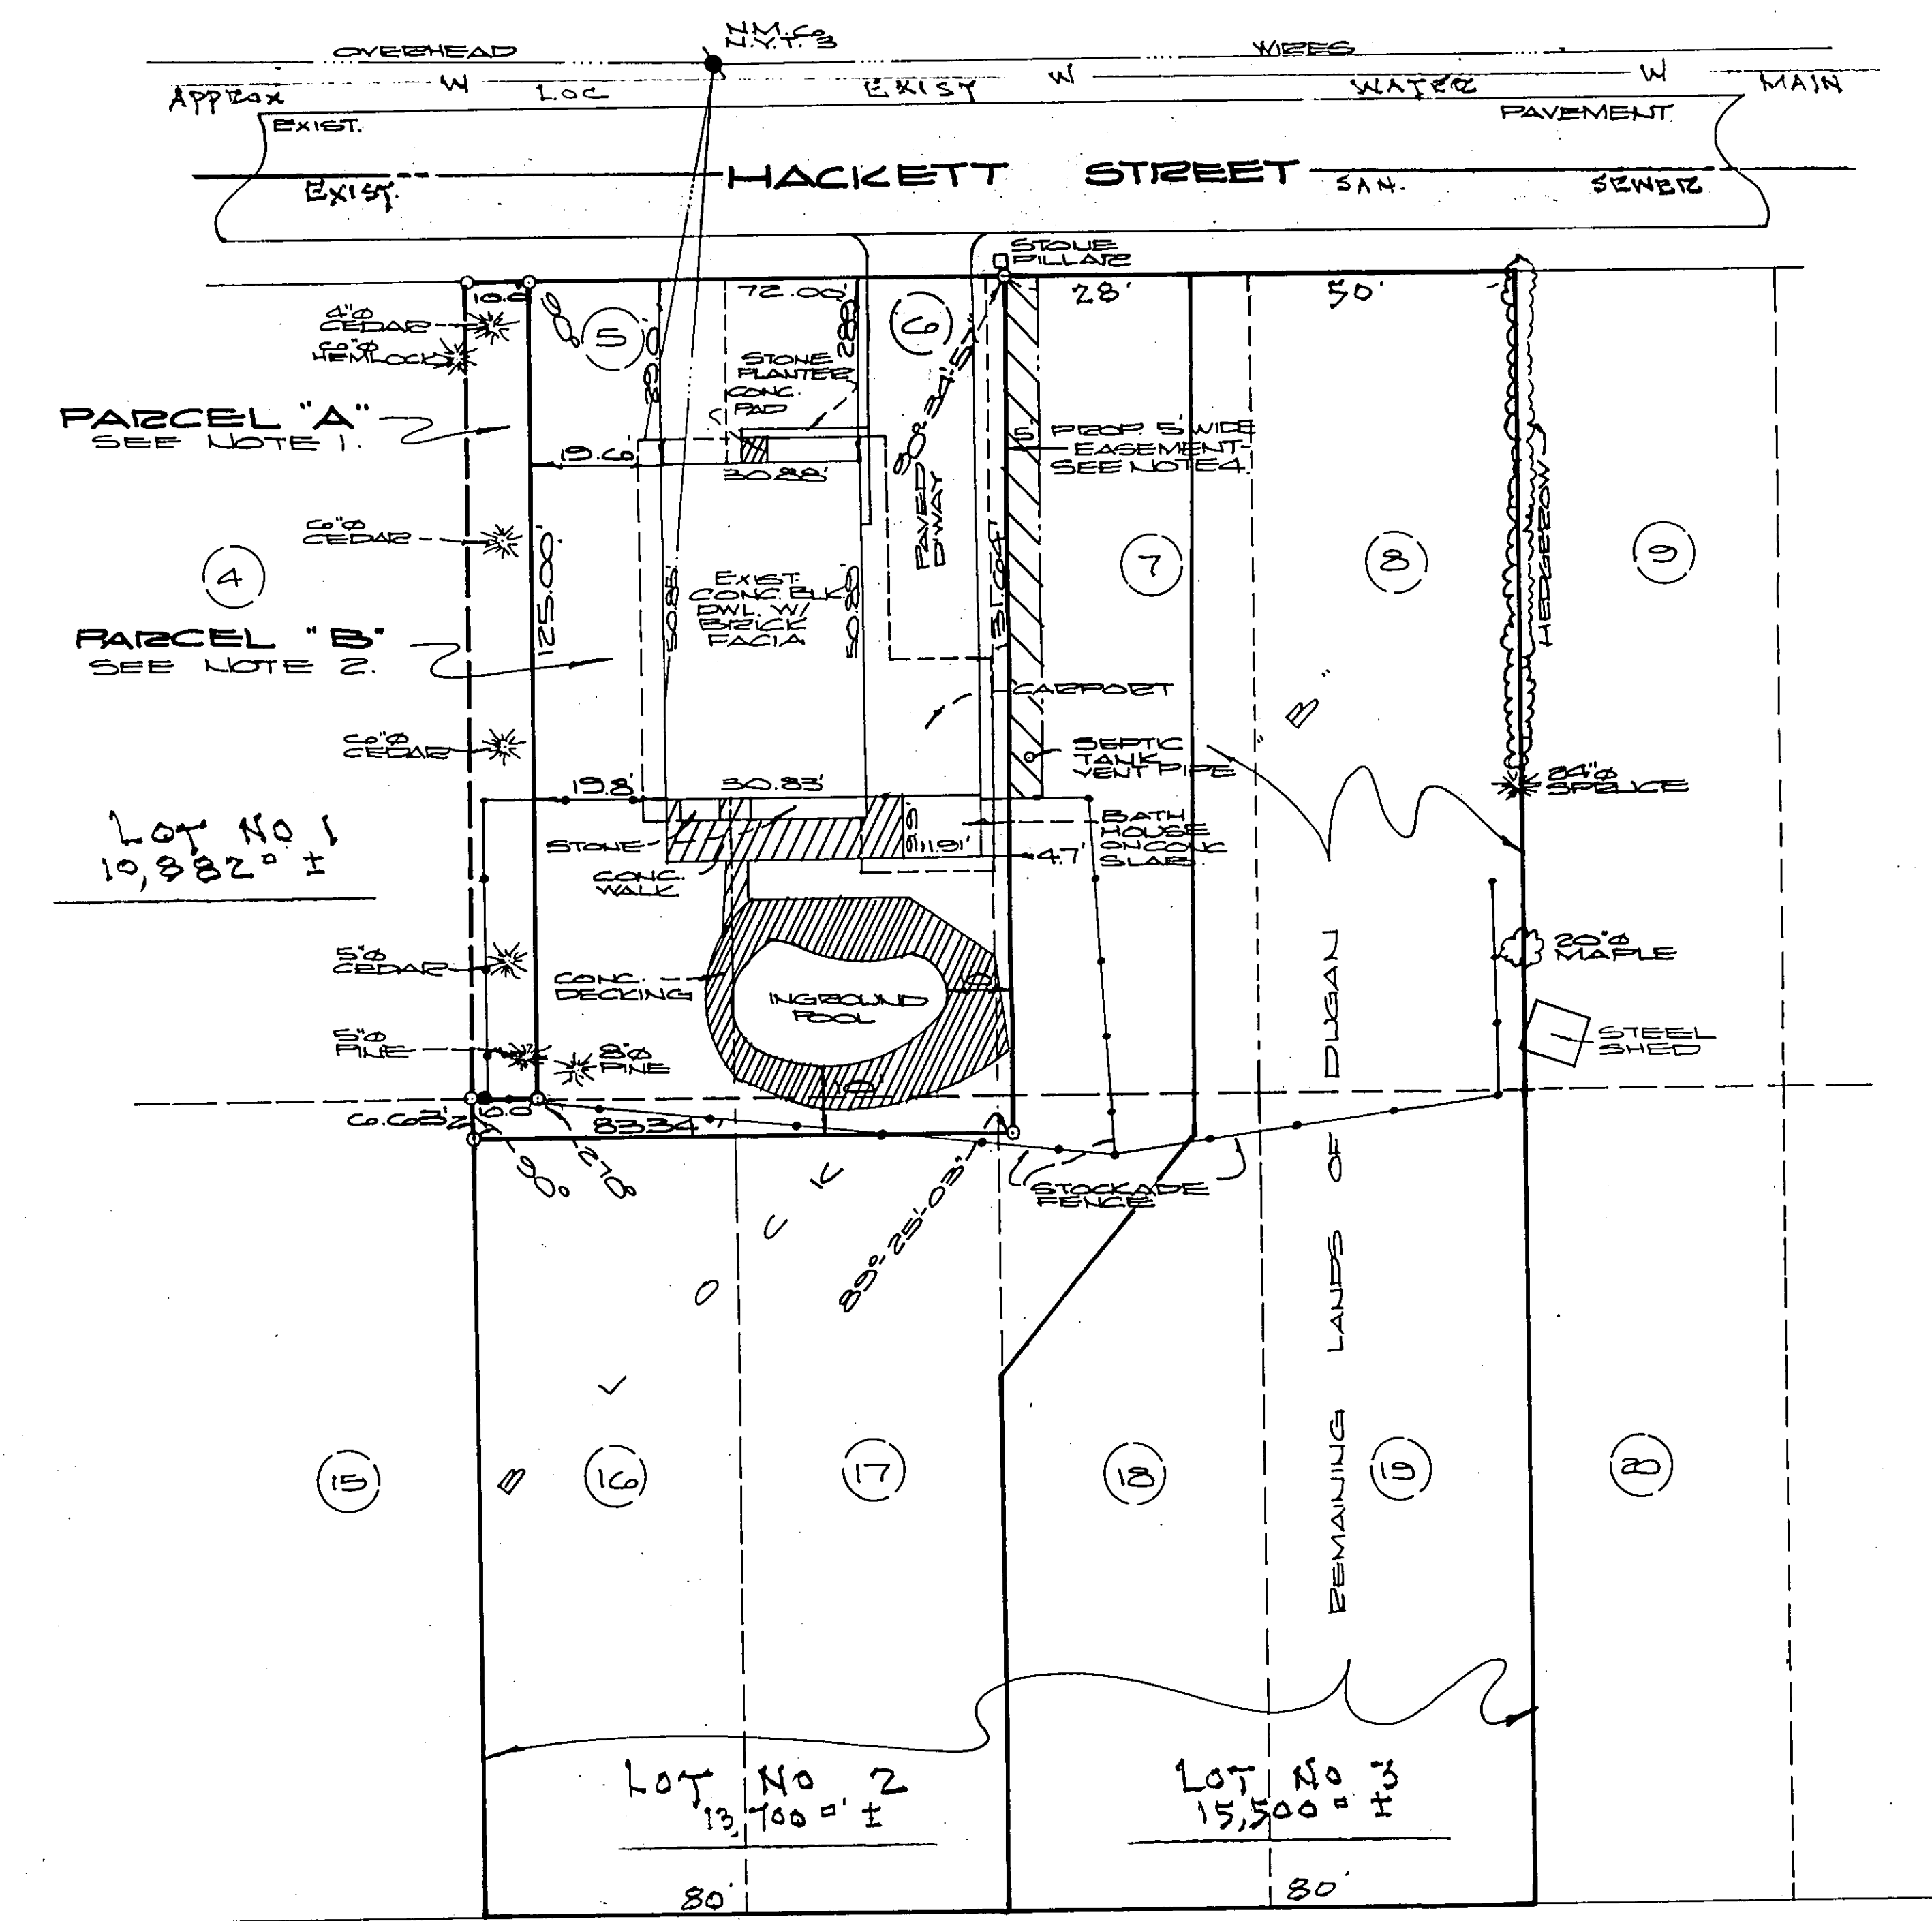

VASSAR STREET
(PROPOSED STREET)
SEE NOTE 3.



(PRE)
PRELIMINARY PLAT
PROPOSED SUBDIVISION
PROPERTY OF
JOHN P. AND PATRICIA A. DUGAN
TOWN OF BETHLEHEM
COUNTY: ALBANY STATE: NEW YORK
SCALE: 1" = 30' DATE: DECEMBER 28, 1987
MAP PREPARED BY:
PAUL E. HITE
LICENSED LAND SURVEYOR
DELWATER, NEW YORK

Recd FR ABE 5 JAN 88