



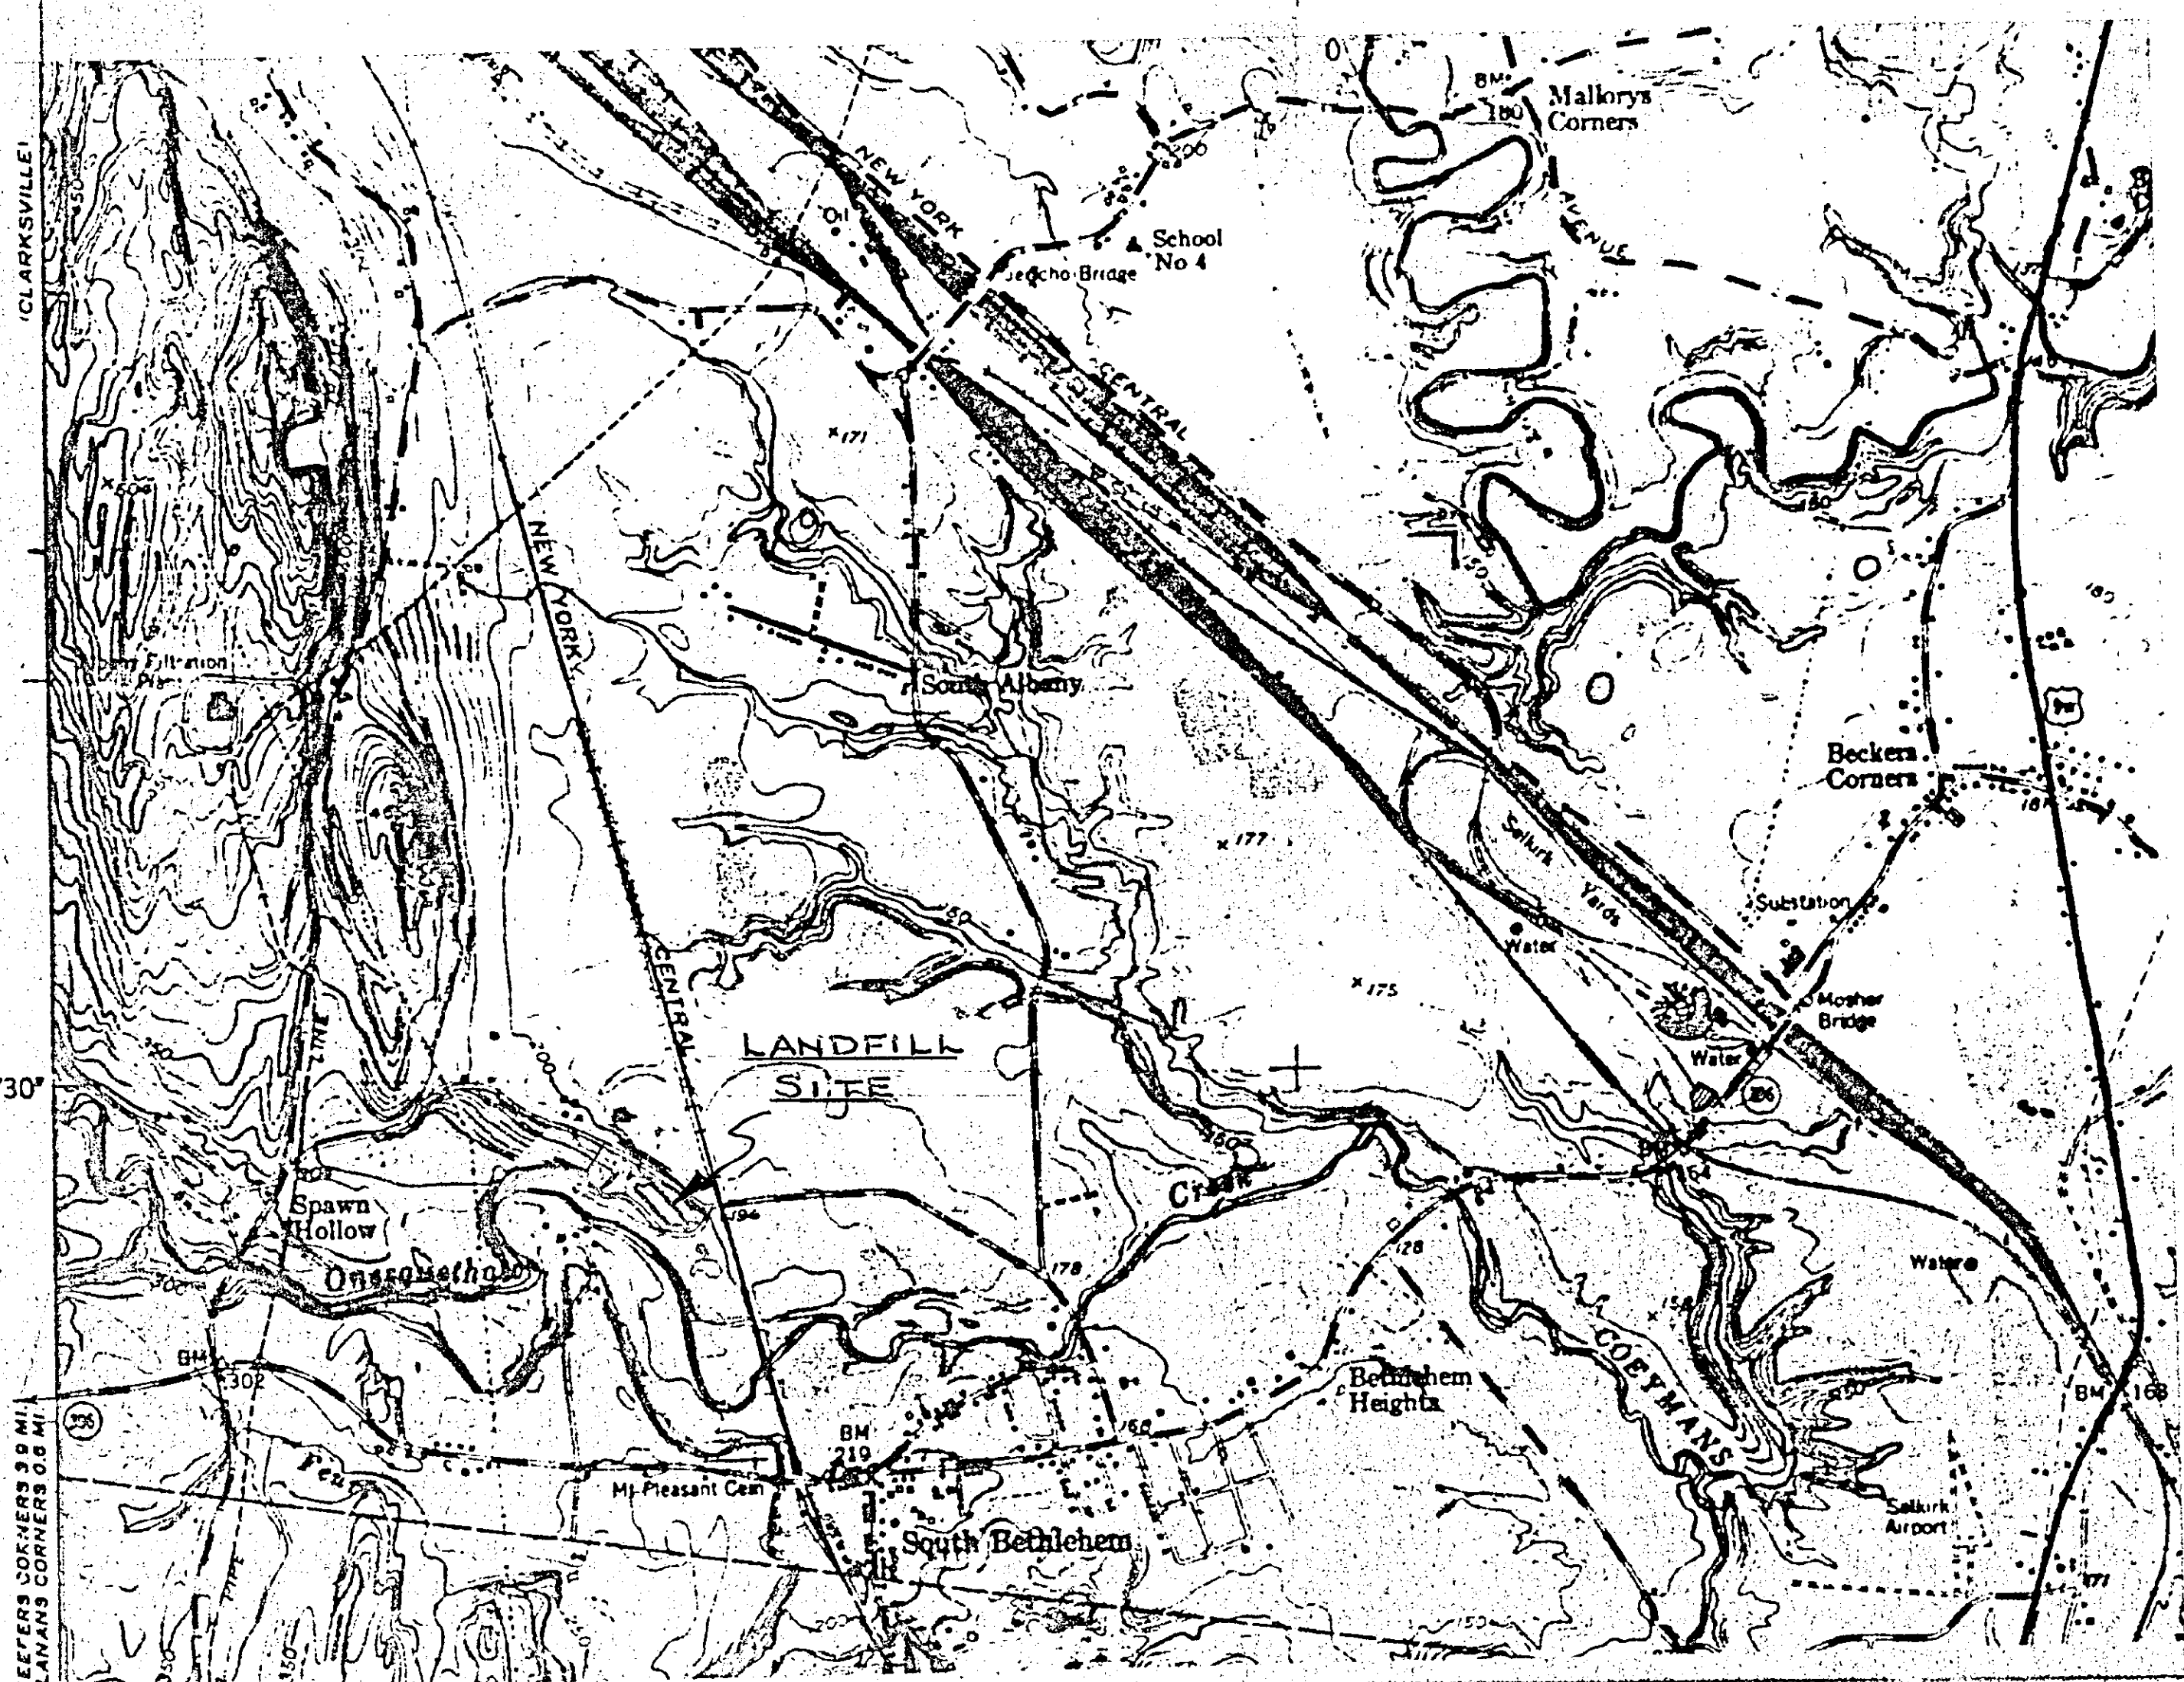

- PARCEL 1 - 13.2 ACRES ± WALSH CONSTRUCTION CO. TO THE TOWN OF BETHLEHEM. RECORDED 7 FEB. 1938 IN COUNTY CLERKS OFFICE IN BOOK 895 PAGE 349
- PARCEL 2 - 2.9 ACRES ± OSCAR RUPERT TO THE TOWN OF BETHLEHEM. RECORDED 9 SEPT. 1941 IN COUNTY CLERKS OFFICE IN BOOK 931 PAGE 441
- PARCEL 3 - 11.3 ACRES ± NEW YORK CENTRAL RAILROAD TO THE TOWN OF BETHLEHEM. RECORDED 15 JUNE 1958 IN COUNTY CLERKS OFFICE IN BOOK 1579 PAGE 491
- PARCEL 4 - 6.75 ACRES ± COUNTY OF ALBANY TO THE TOWN OF BETHLEHEM. RECORDED 23 FEB. 1968 IN COUNTY CLERKS OFFICE IN BOOK 1959 PAGE 391

MAP OF LANDS
OF
THE TOWN OF BETHLEHEM
ALBANY COUNTY - NEW YORK
SCALE: 1" = 100' JANUARY 1972

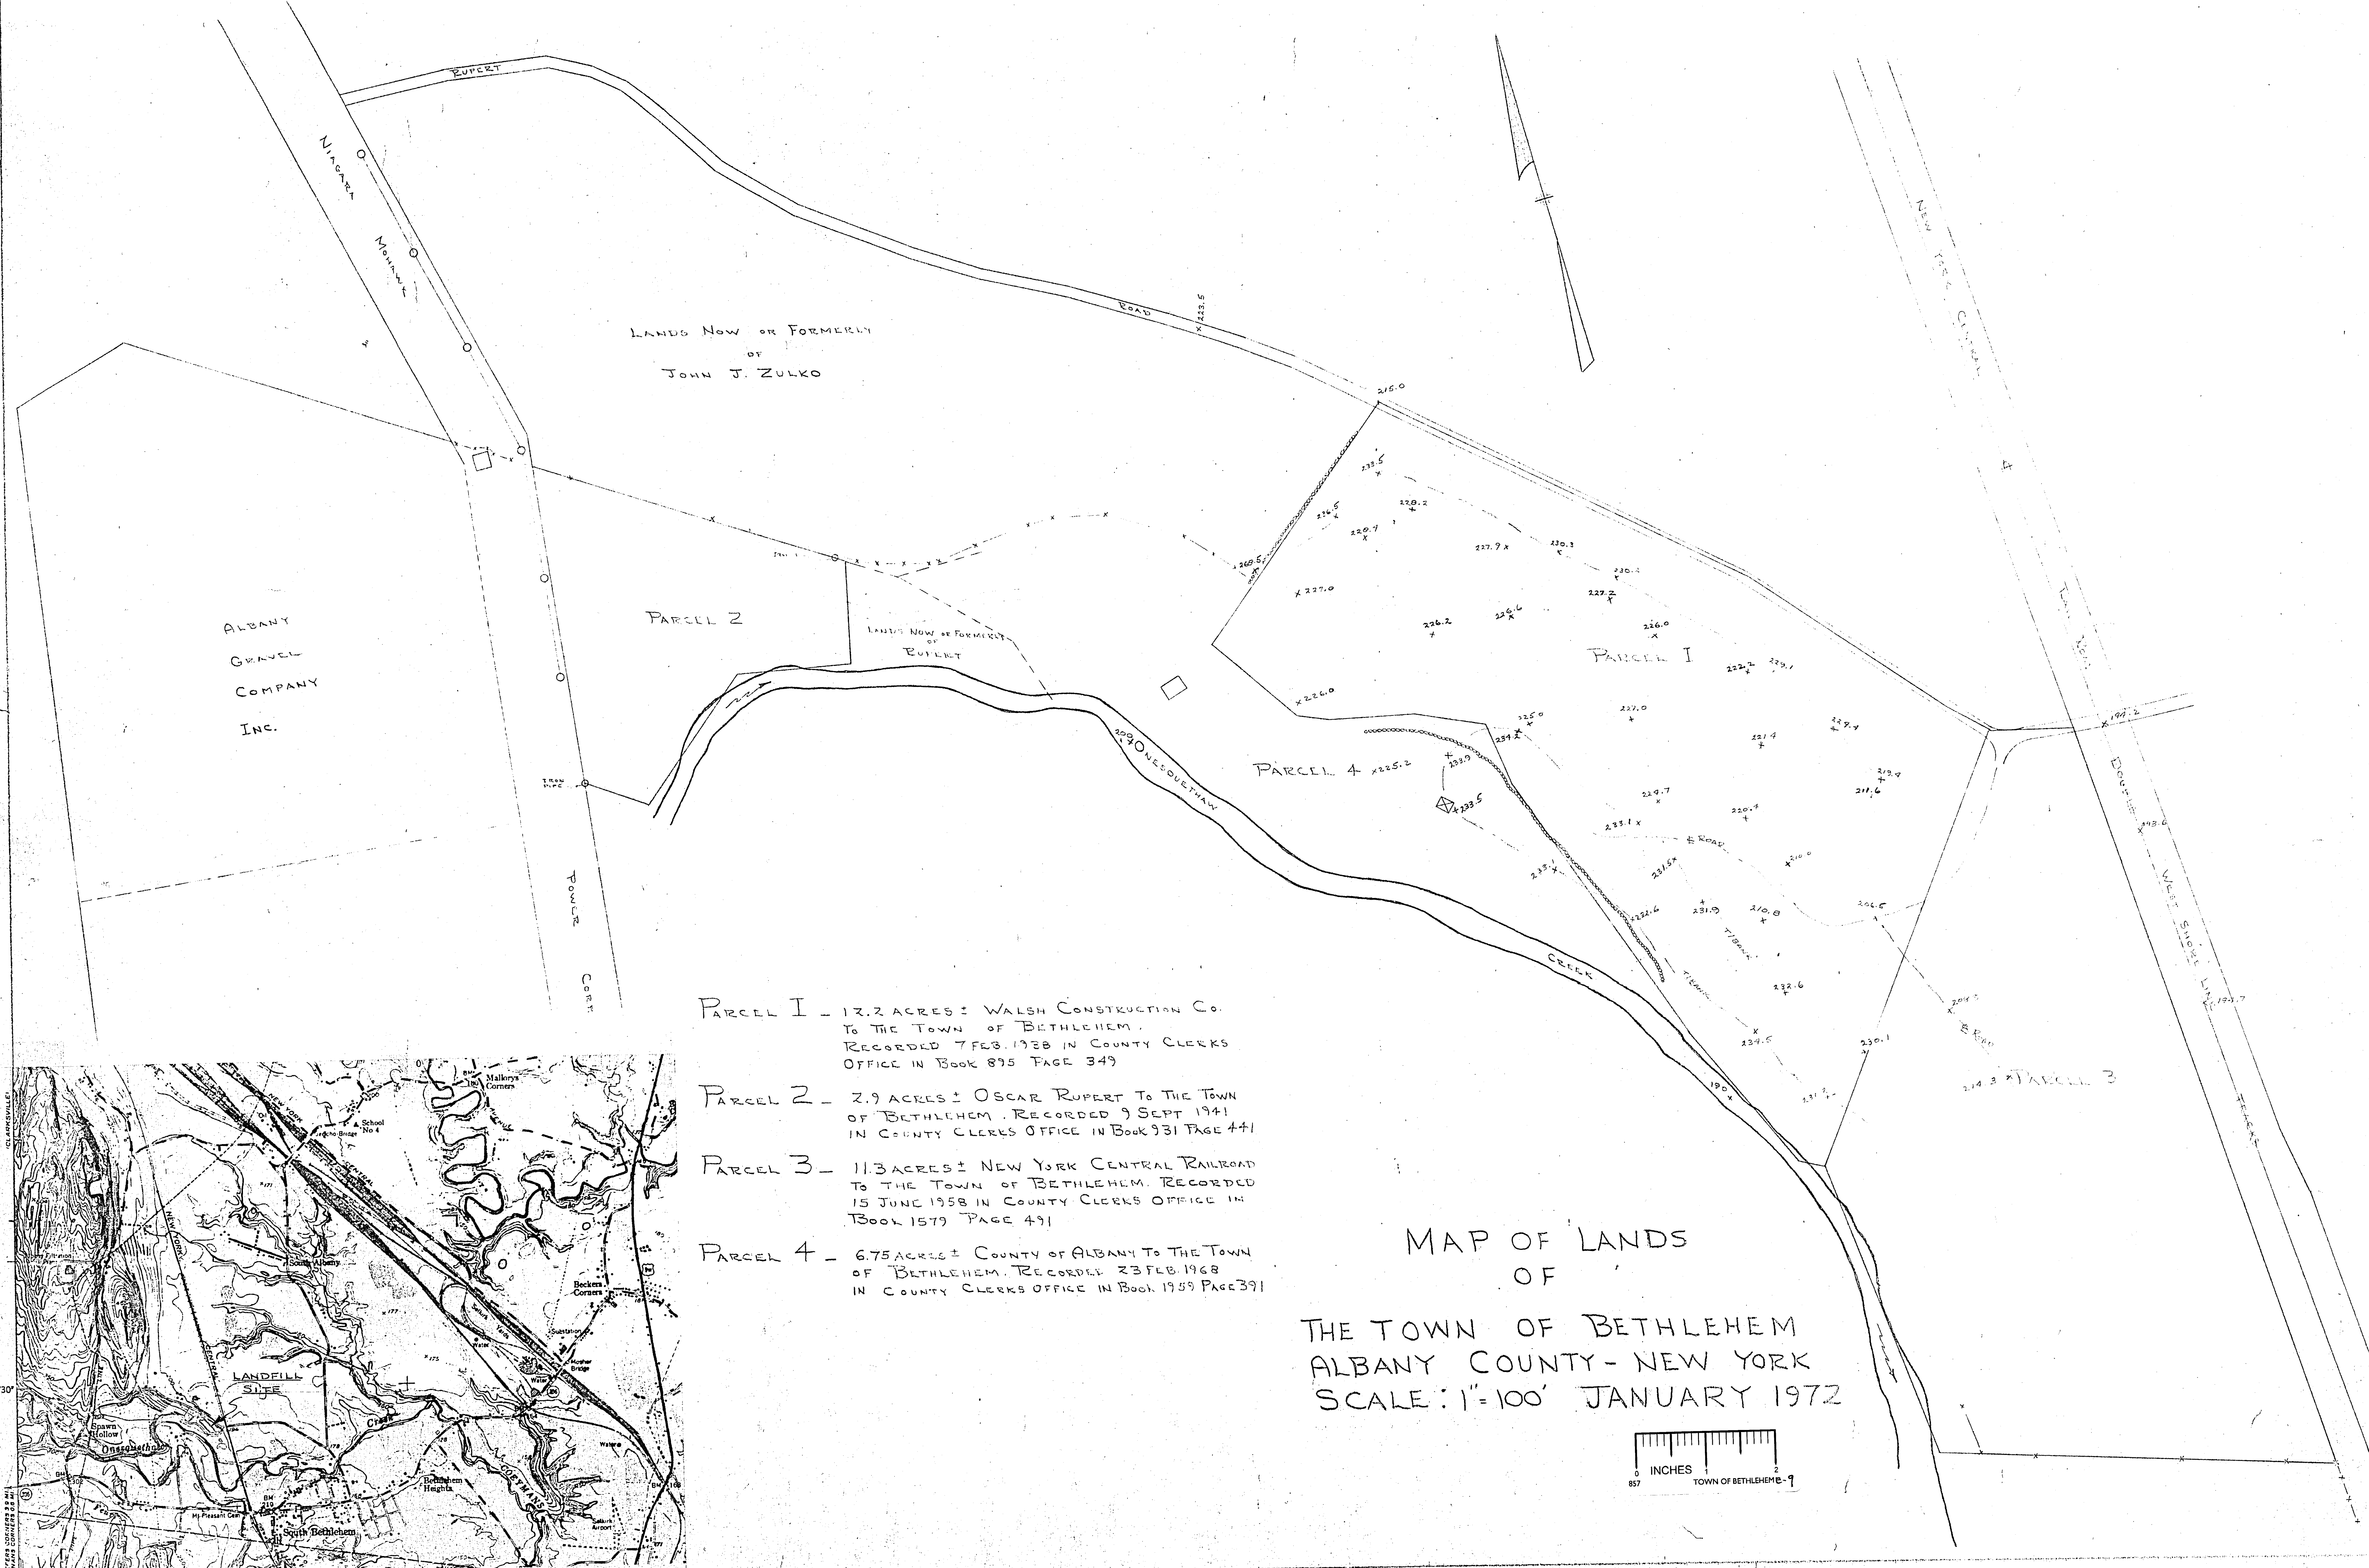