


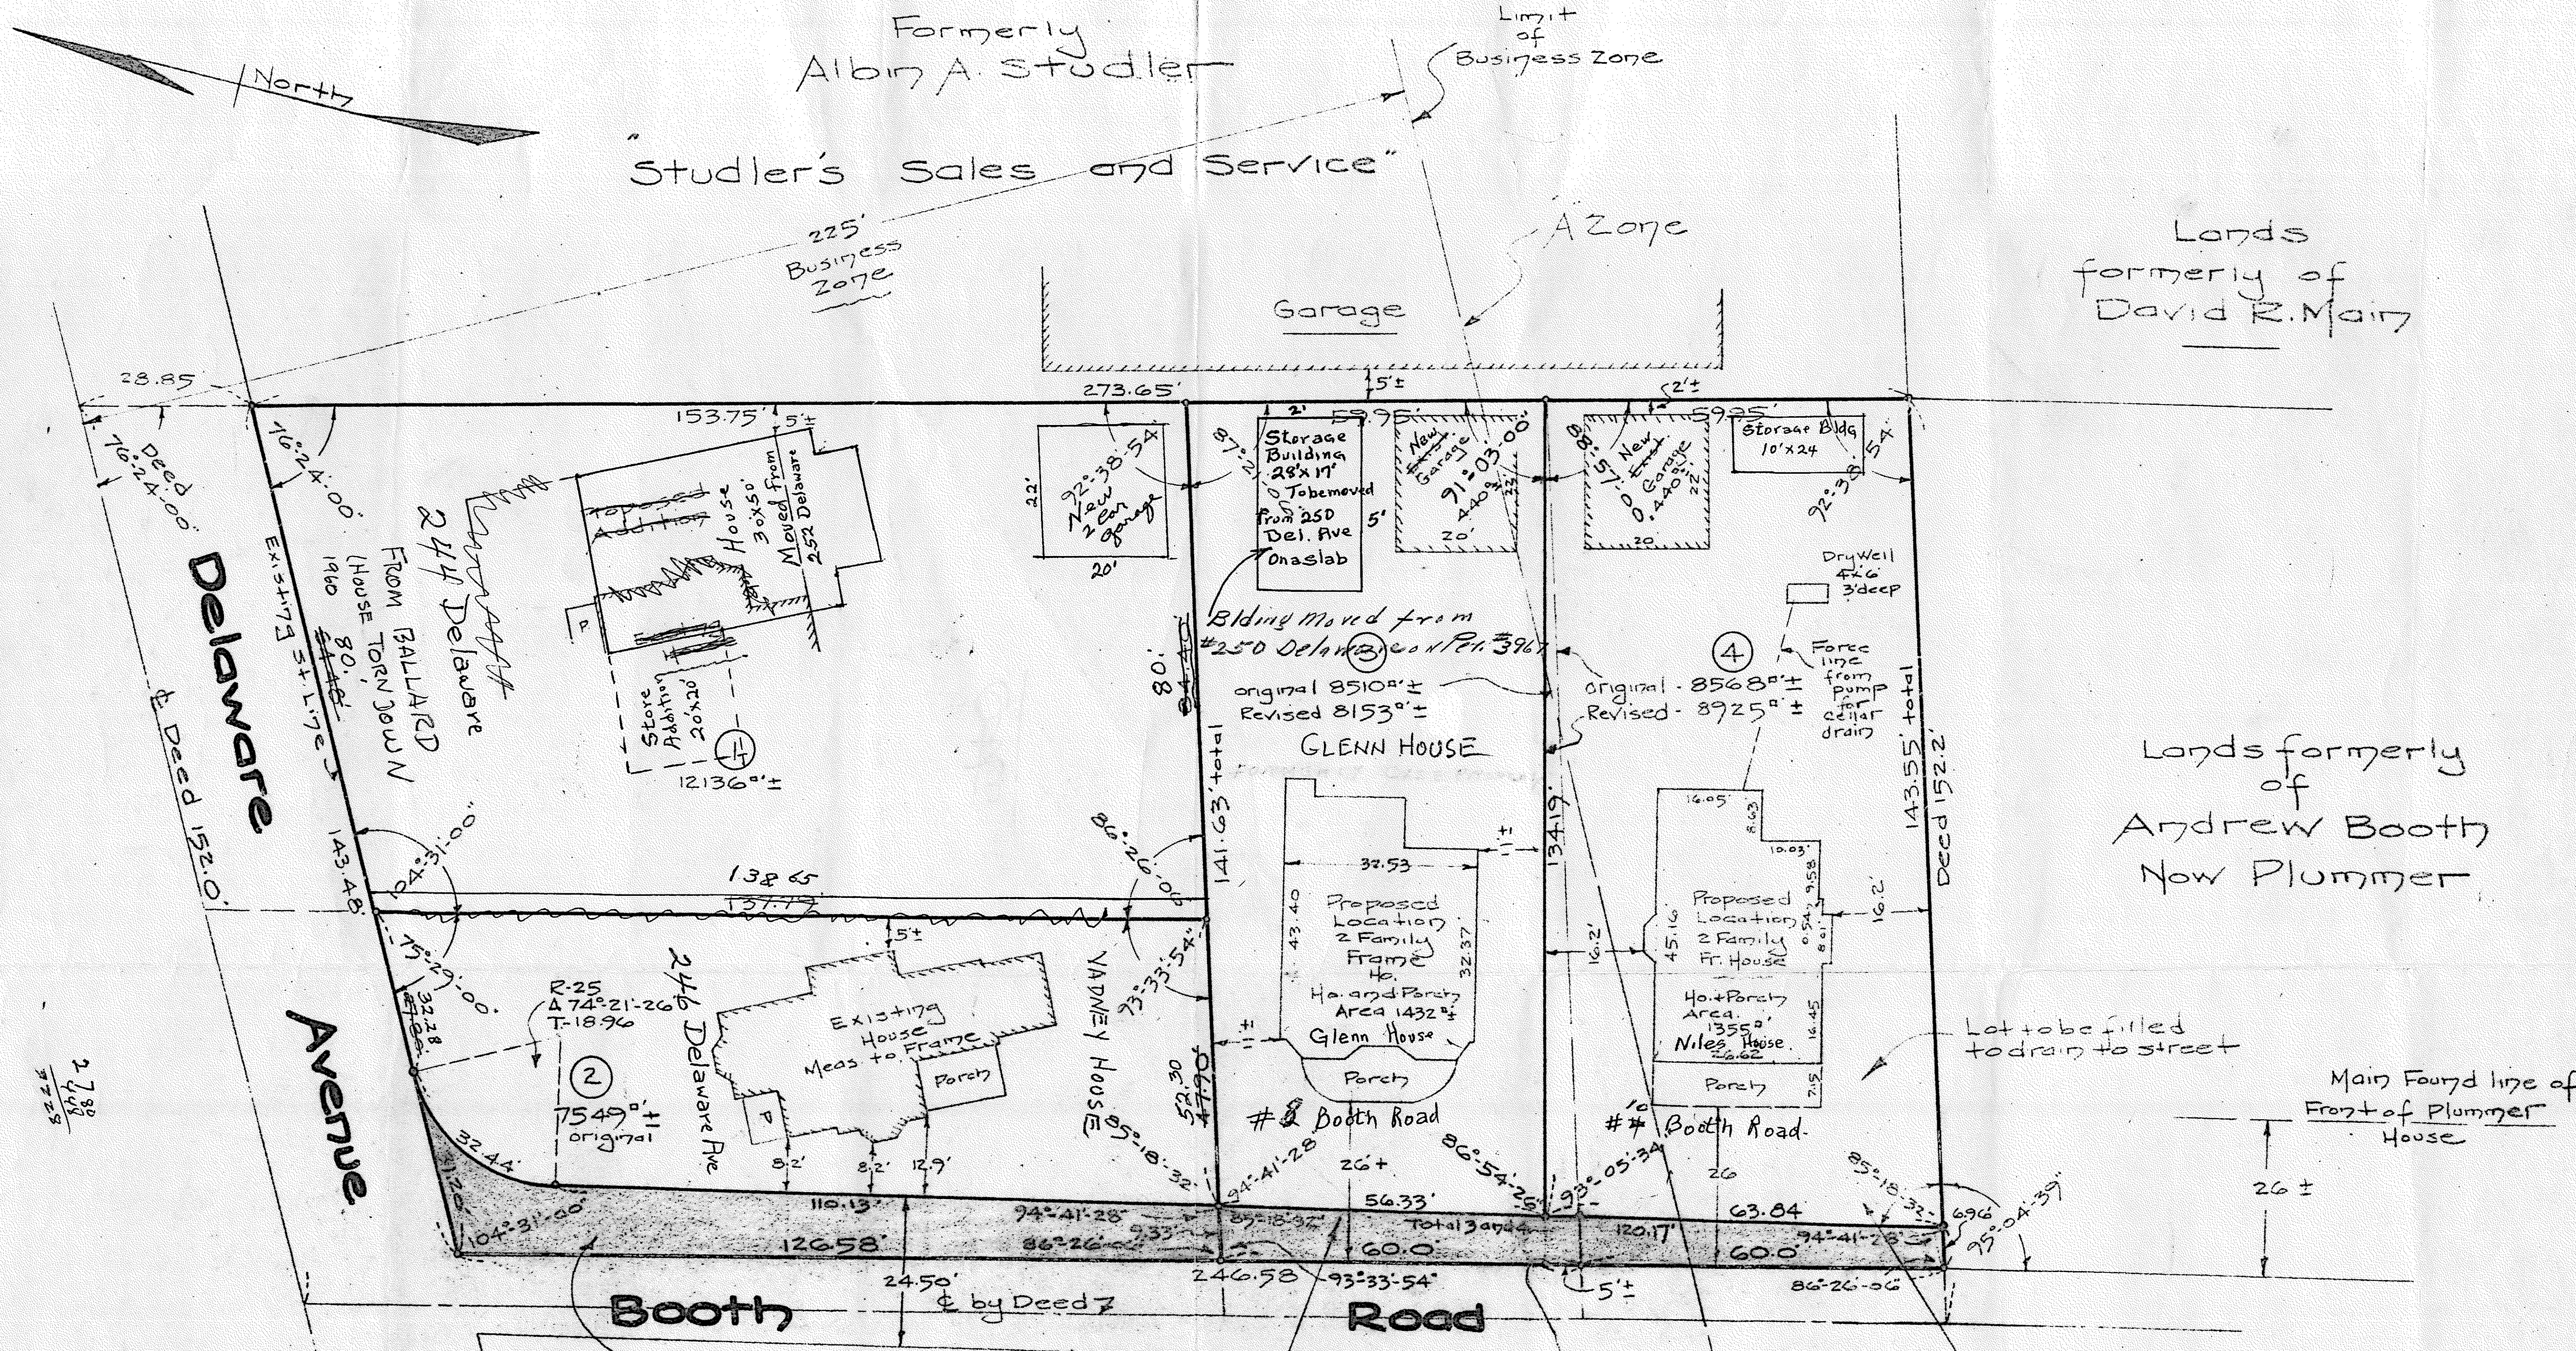

Formerly
Albin A. Studler

"Studler's Sales and Service"

Limit
of
Business Zone

A Zone

Lands
formerly of
David R. Main

Lands formerly
of
Andrew Booth
Now Plummer

Delaware

Avenue

Booth

Road

Shaded Area
to be conveyed
to Town of Bethlehem

Lot 3	Area	Bldg. Area All.
Business Zone	7928 [±]	3171 [±]
A Zone	225 [±]	45 [±]
Total	8153 [±]	3216 [±]
Total Prop. Bldgs	18720 [±]	

Revised lot
line to provide
16' set back
after House erected

Lot 4	Area	Bldg. Area All.
Business Zone	805 [±]	322
A Zone	8120 [±]	1624
Total	8925 [±]	1946
Total Prop. Bldgs	1795 [±]	

**Map of
Property of
Ralph Butler
Elsmere**

**Albany County
Scale 1"=20'**

**New York
April 14-1960**

Revised 7/29/60 - Ho. Added Lot 2, 3 and 4
Revised 8/2/60 - Parcel 1 to Town
Revised 8/19/60 - Parcel 3 and 4

Survey and Map by:
Edward W. Boutelle and Son
Civil Engineers and Surveyors
Delmar, N.Y.

