
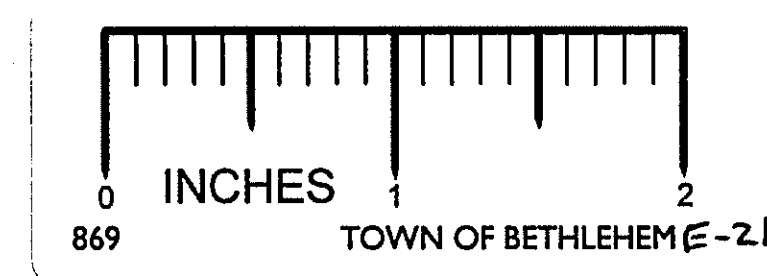


MAP COMPILED FROM THE FOLLOWING

1. MAP OF PORTION OF LANDS OF THE SEBASTIAN ALBRECHT ESTATE - BY E.W. BOYCE - DATED SEP 15, 1920
2. COMBINED AMENDED MAP OF ALBRECHT AVE. - BY JOHN S. BURNS - DATED AUG 6, 1920
3. COMBINED AMENDED MAP OF SHANNON AVE. - BY JOHN S. BURNS - DATED AUG 2, 1920
4. MAP OF PROPERTY OF NEDDY-JOHNSON AVE. - BY E.W. BOYCE - DATED FEB 14, 1923
5. AMENDED MAP LINCOLN AVE. SUBDIVISION - BY J. BEDELL PHILLIPS - BY W.R. MARRAS - DATED NOV 20, 1924
6. D.H. R.R. R.O.W. MAPS
7. CITY OF ALBANY WATER R.O.W. MAPS
8. MAP OF PROPERTIES AT DELMAR & ELMORE - BY E.W. BOYCE - DATED AUG 1930
9. MAPS SHOWING ADDITIONAL LAND FOR STREET WIDENING ON BOTH TOWN BUTLER - TOWNMER - GLENN - STEIGLER -

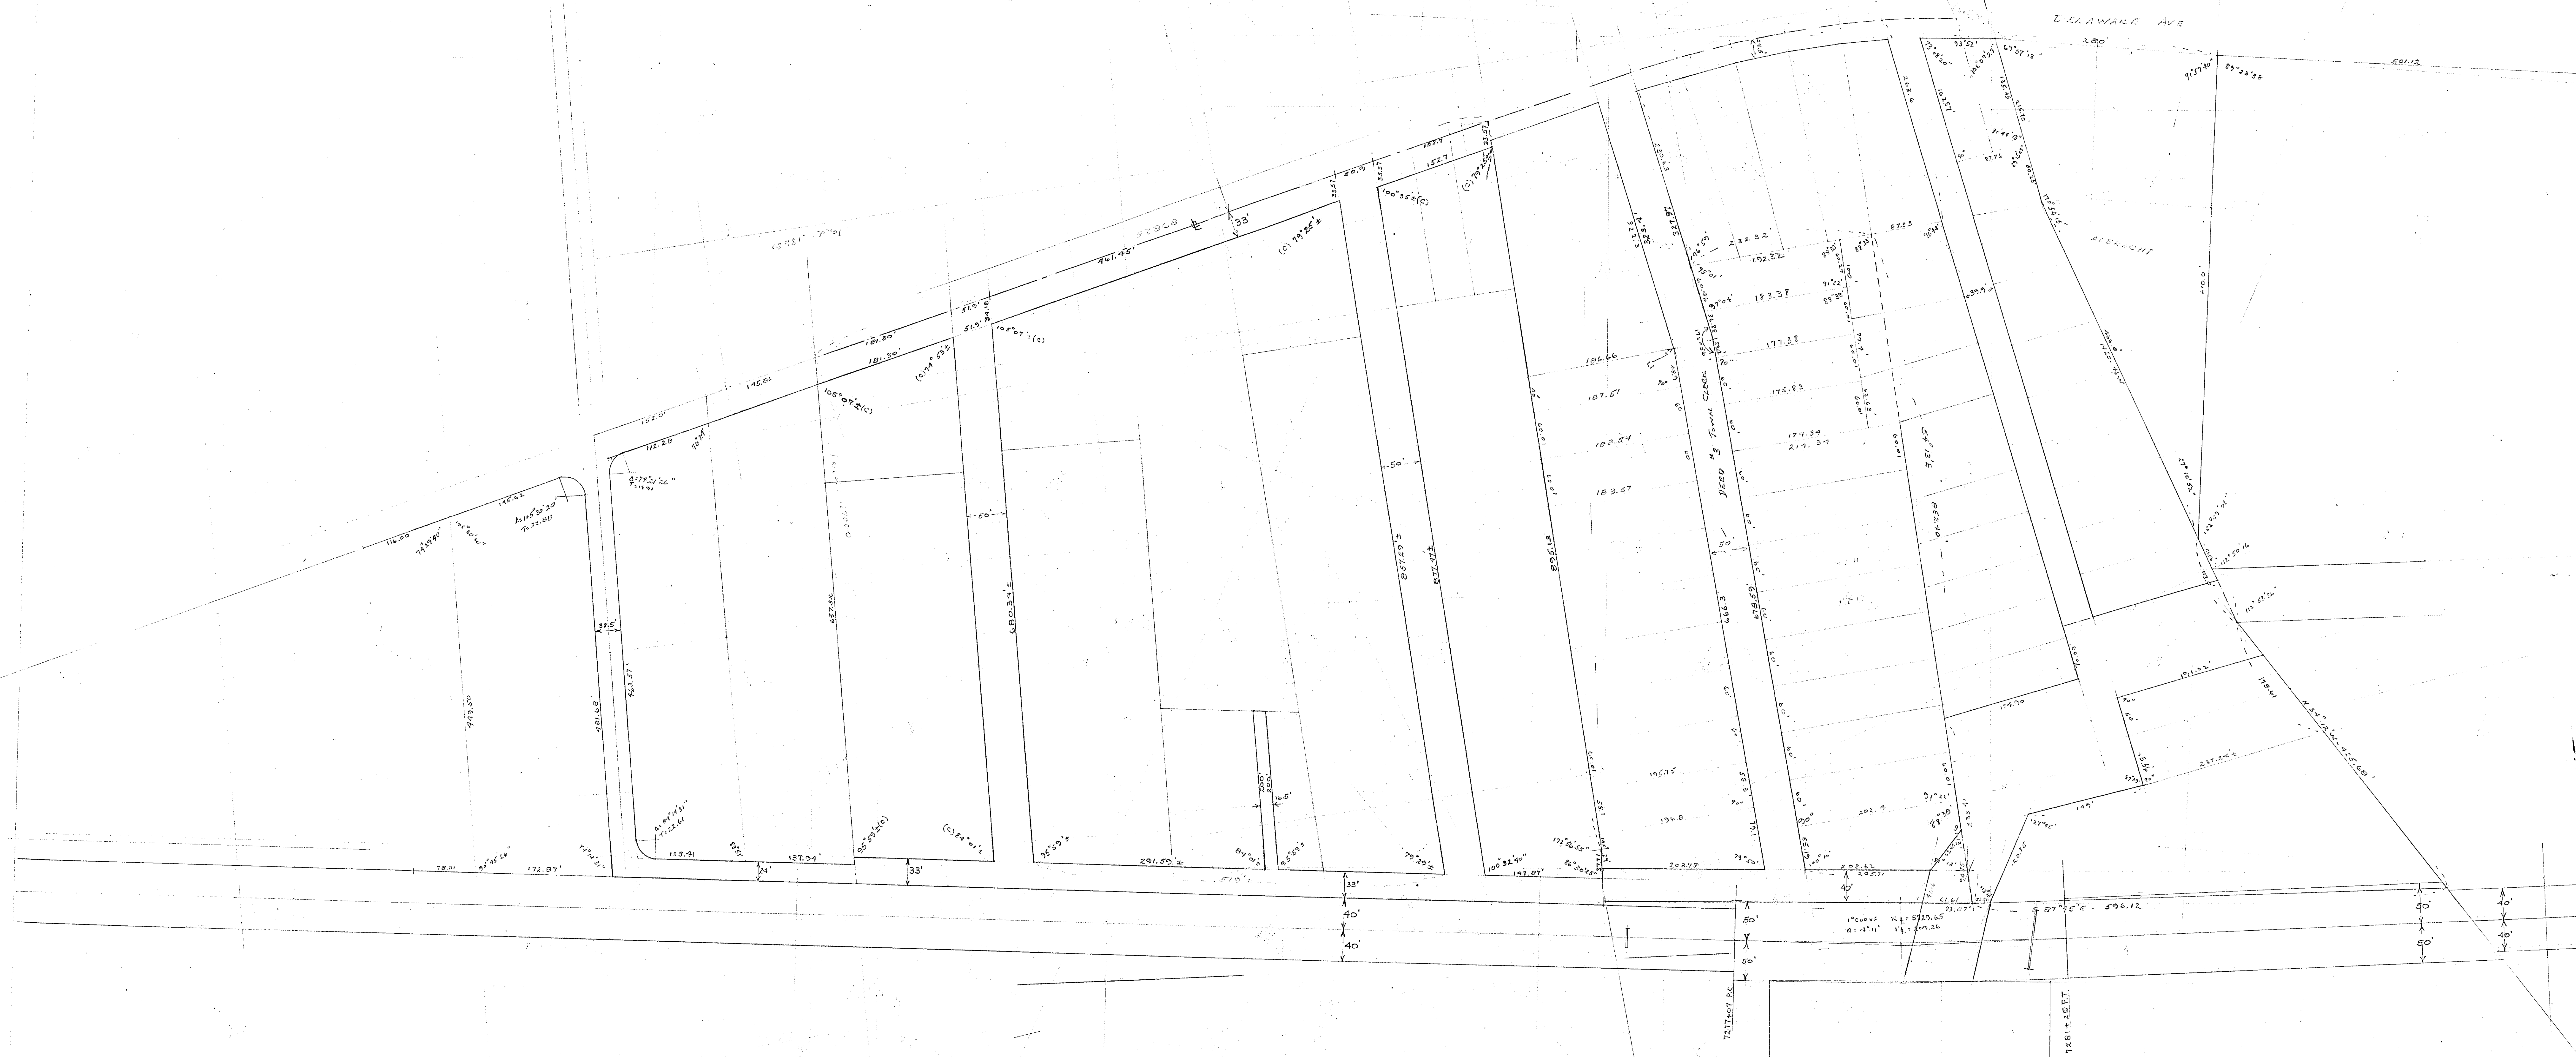

1"=100'