
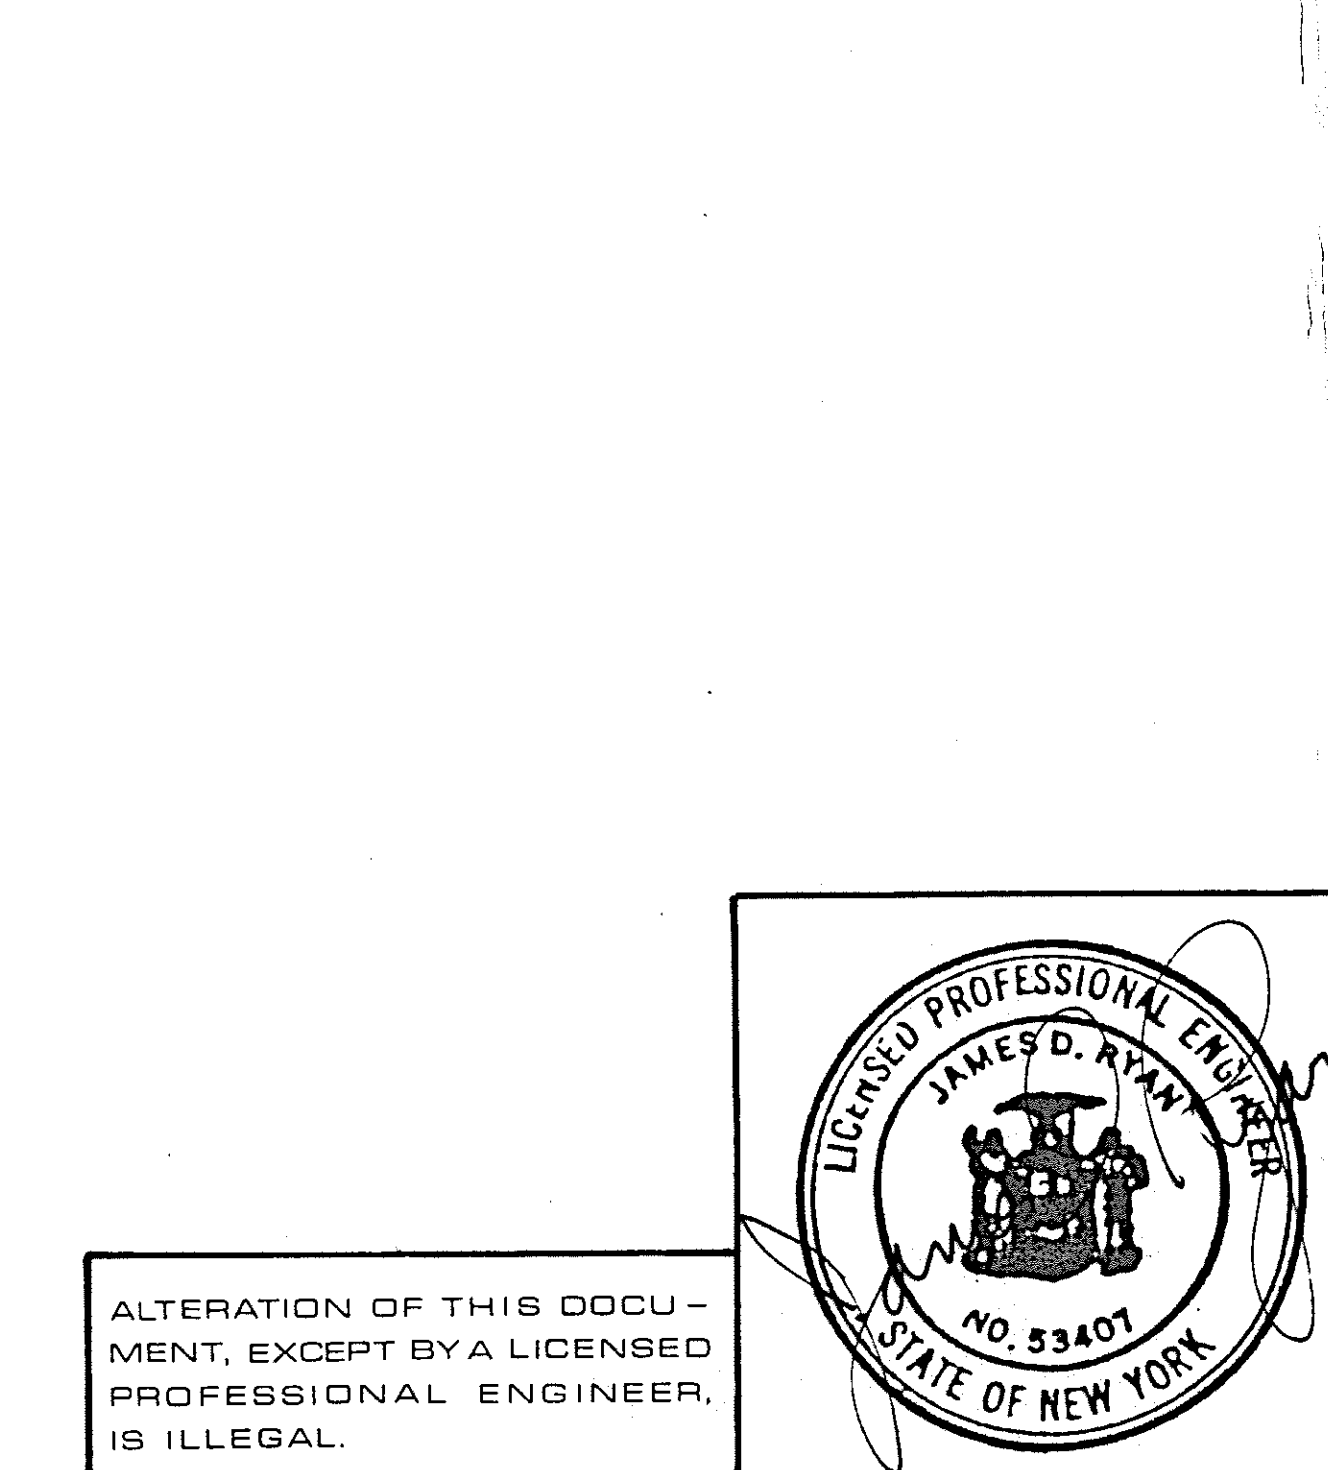
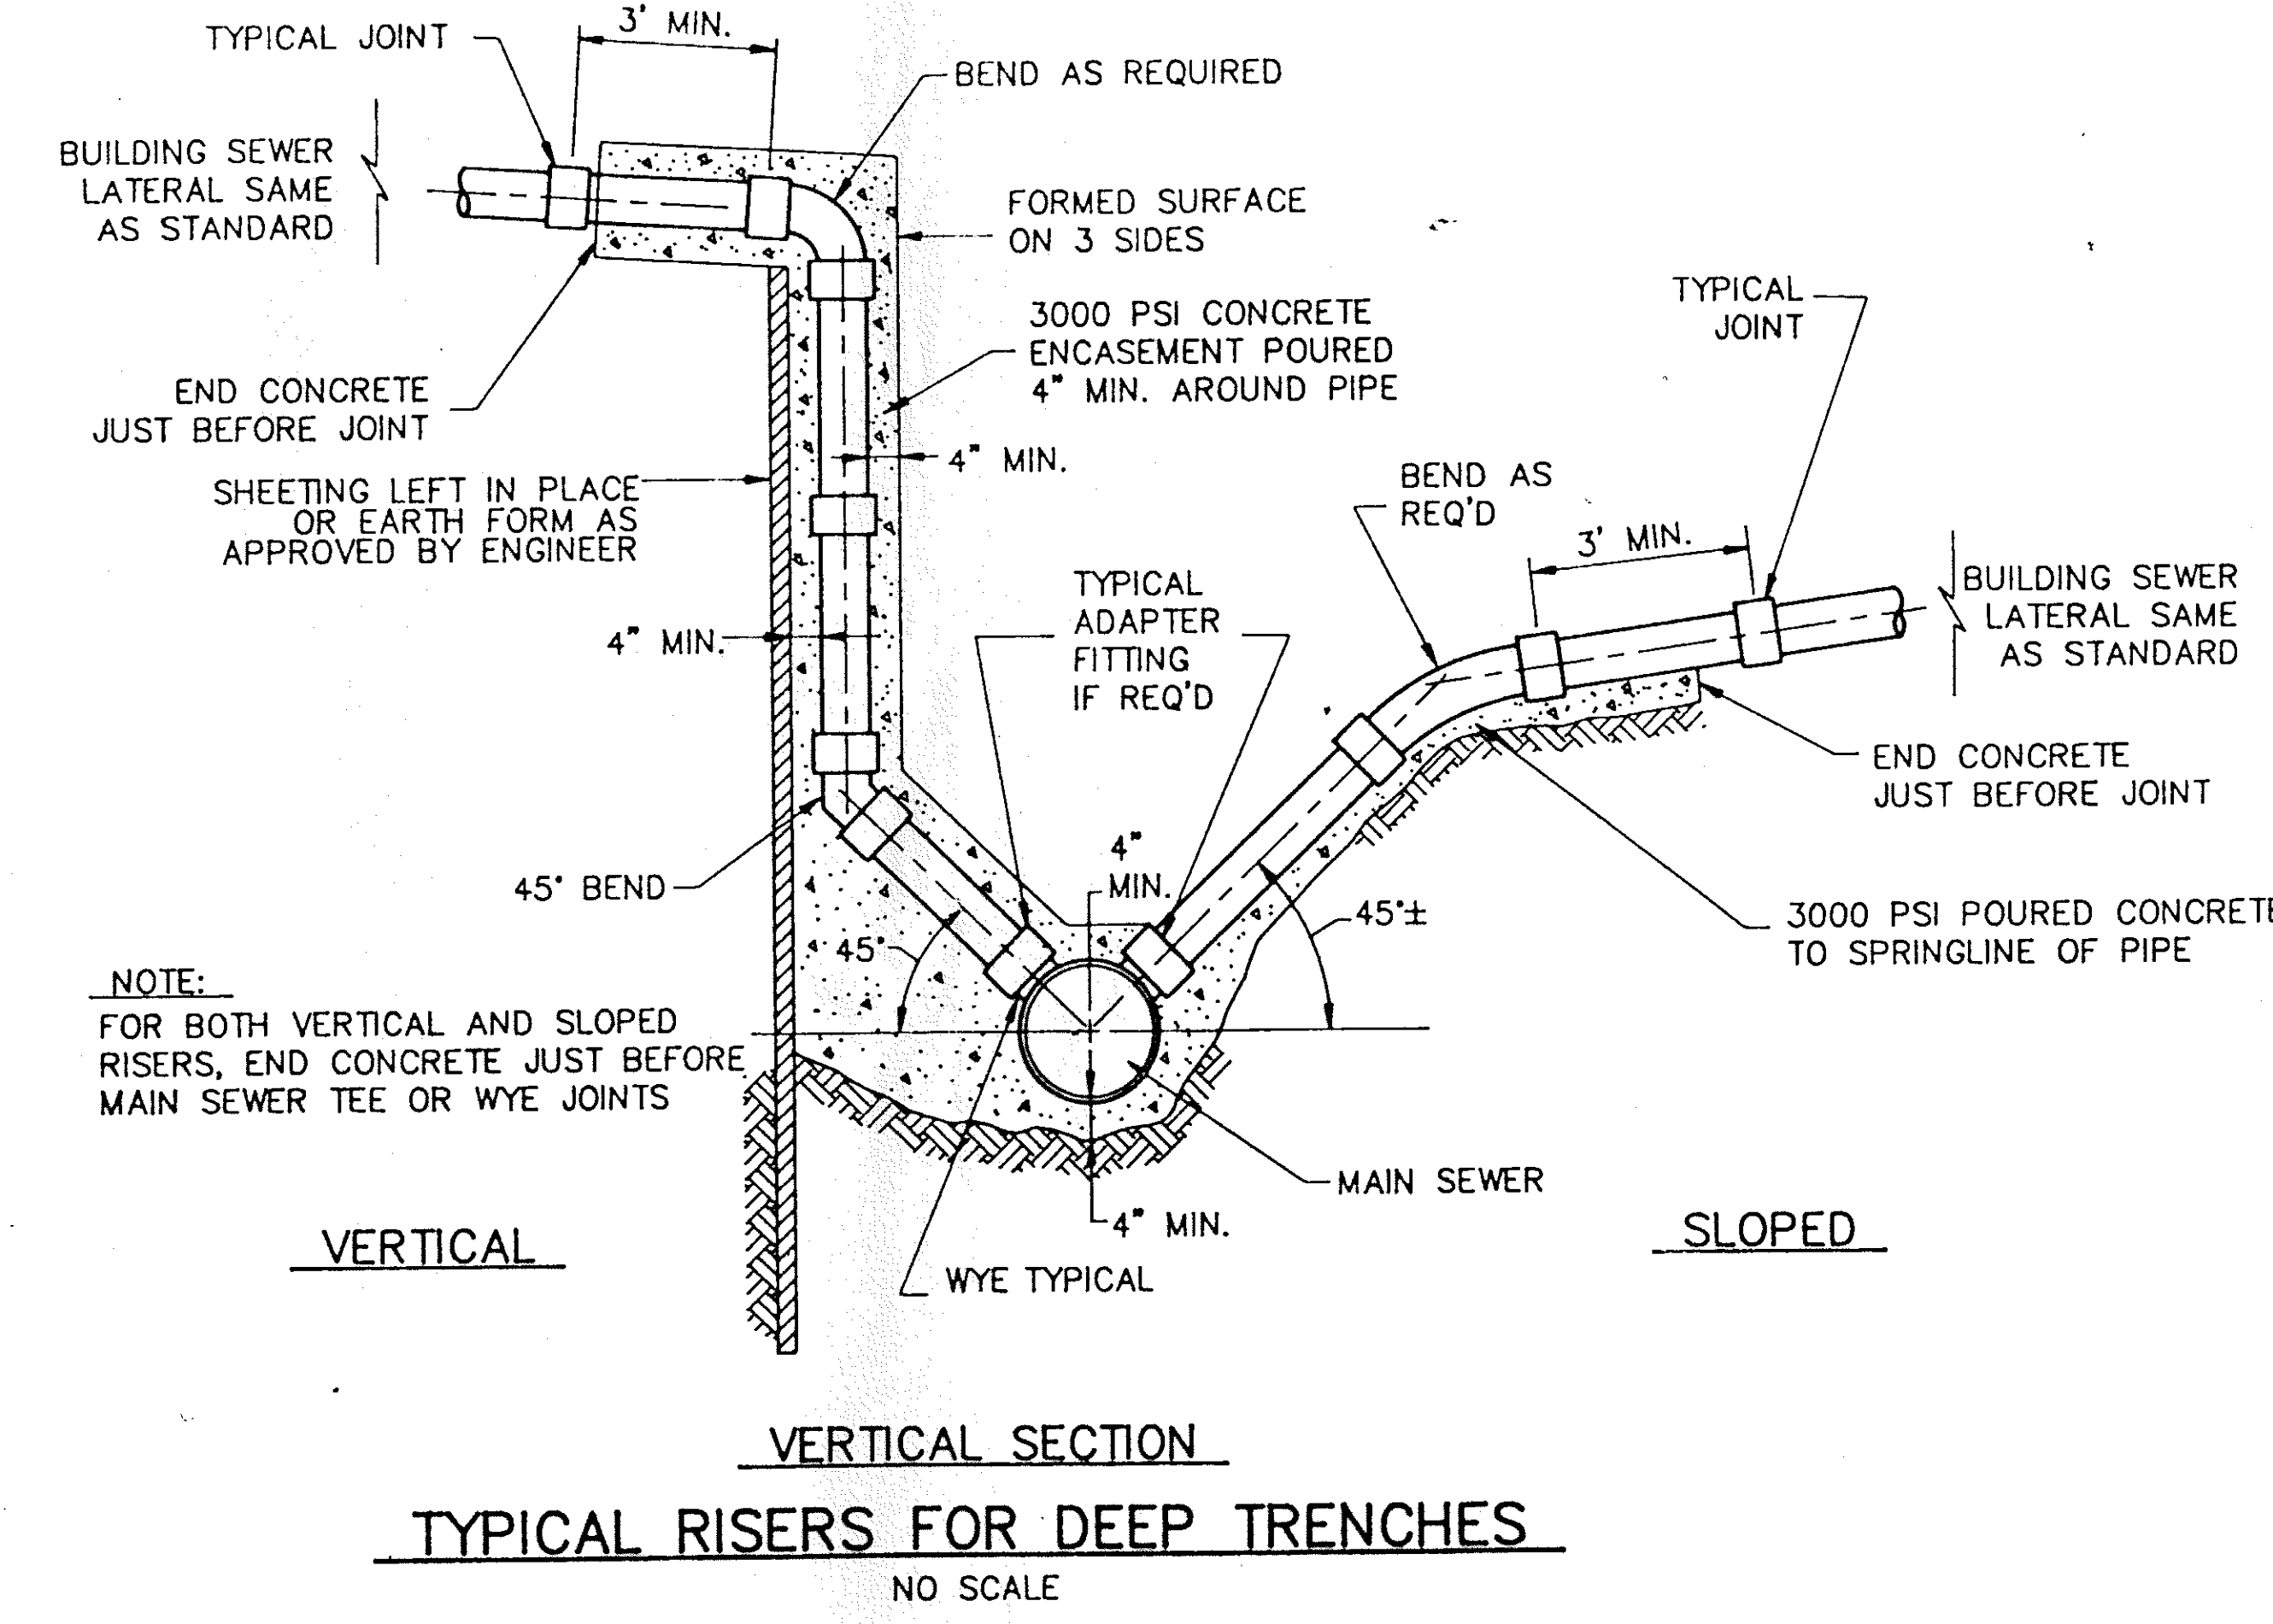
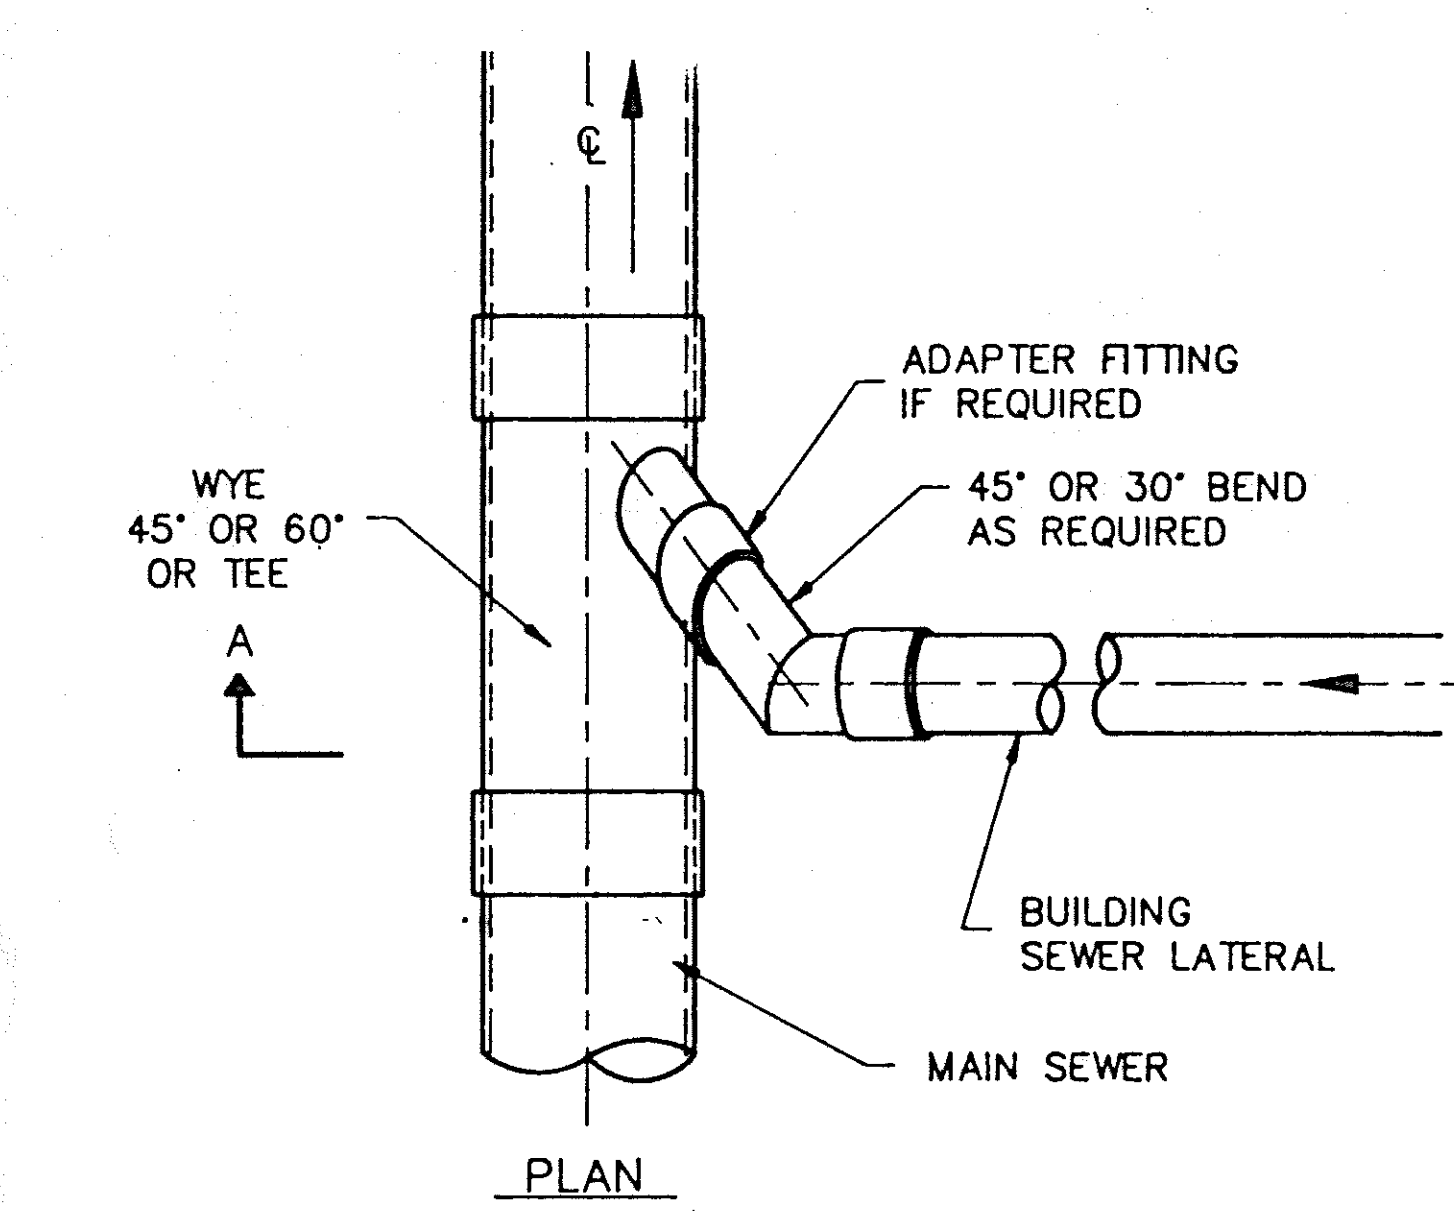
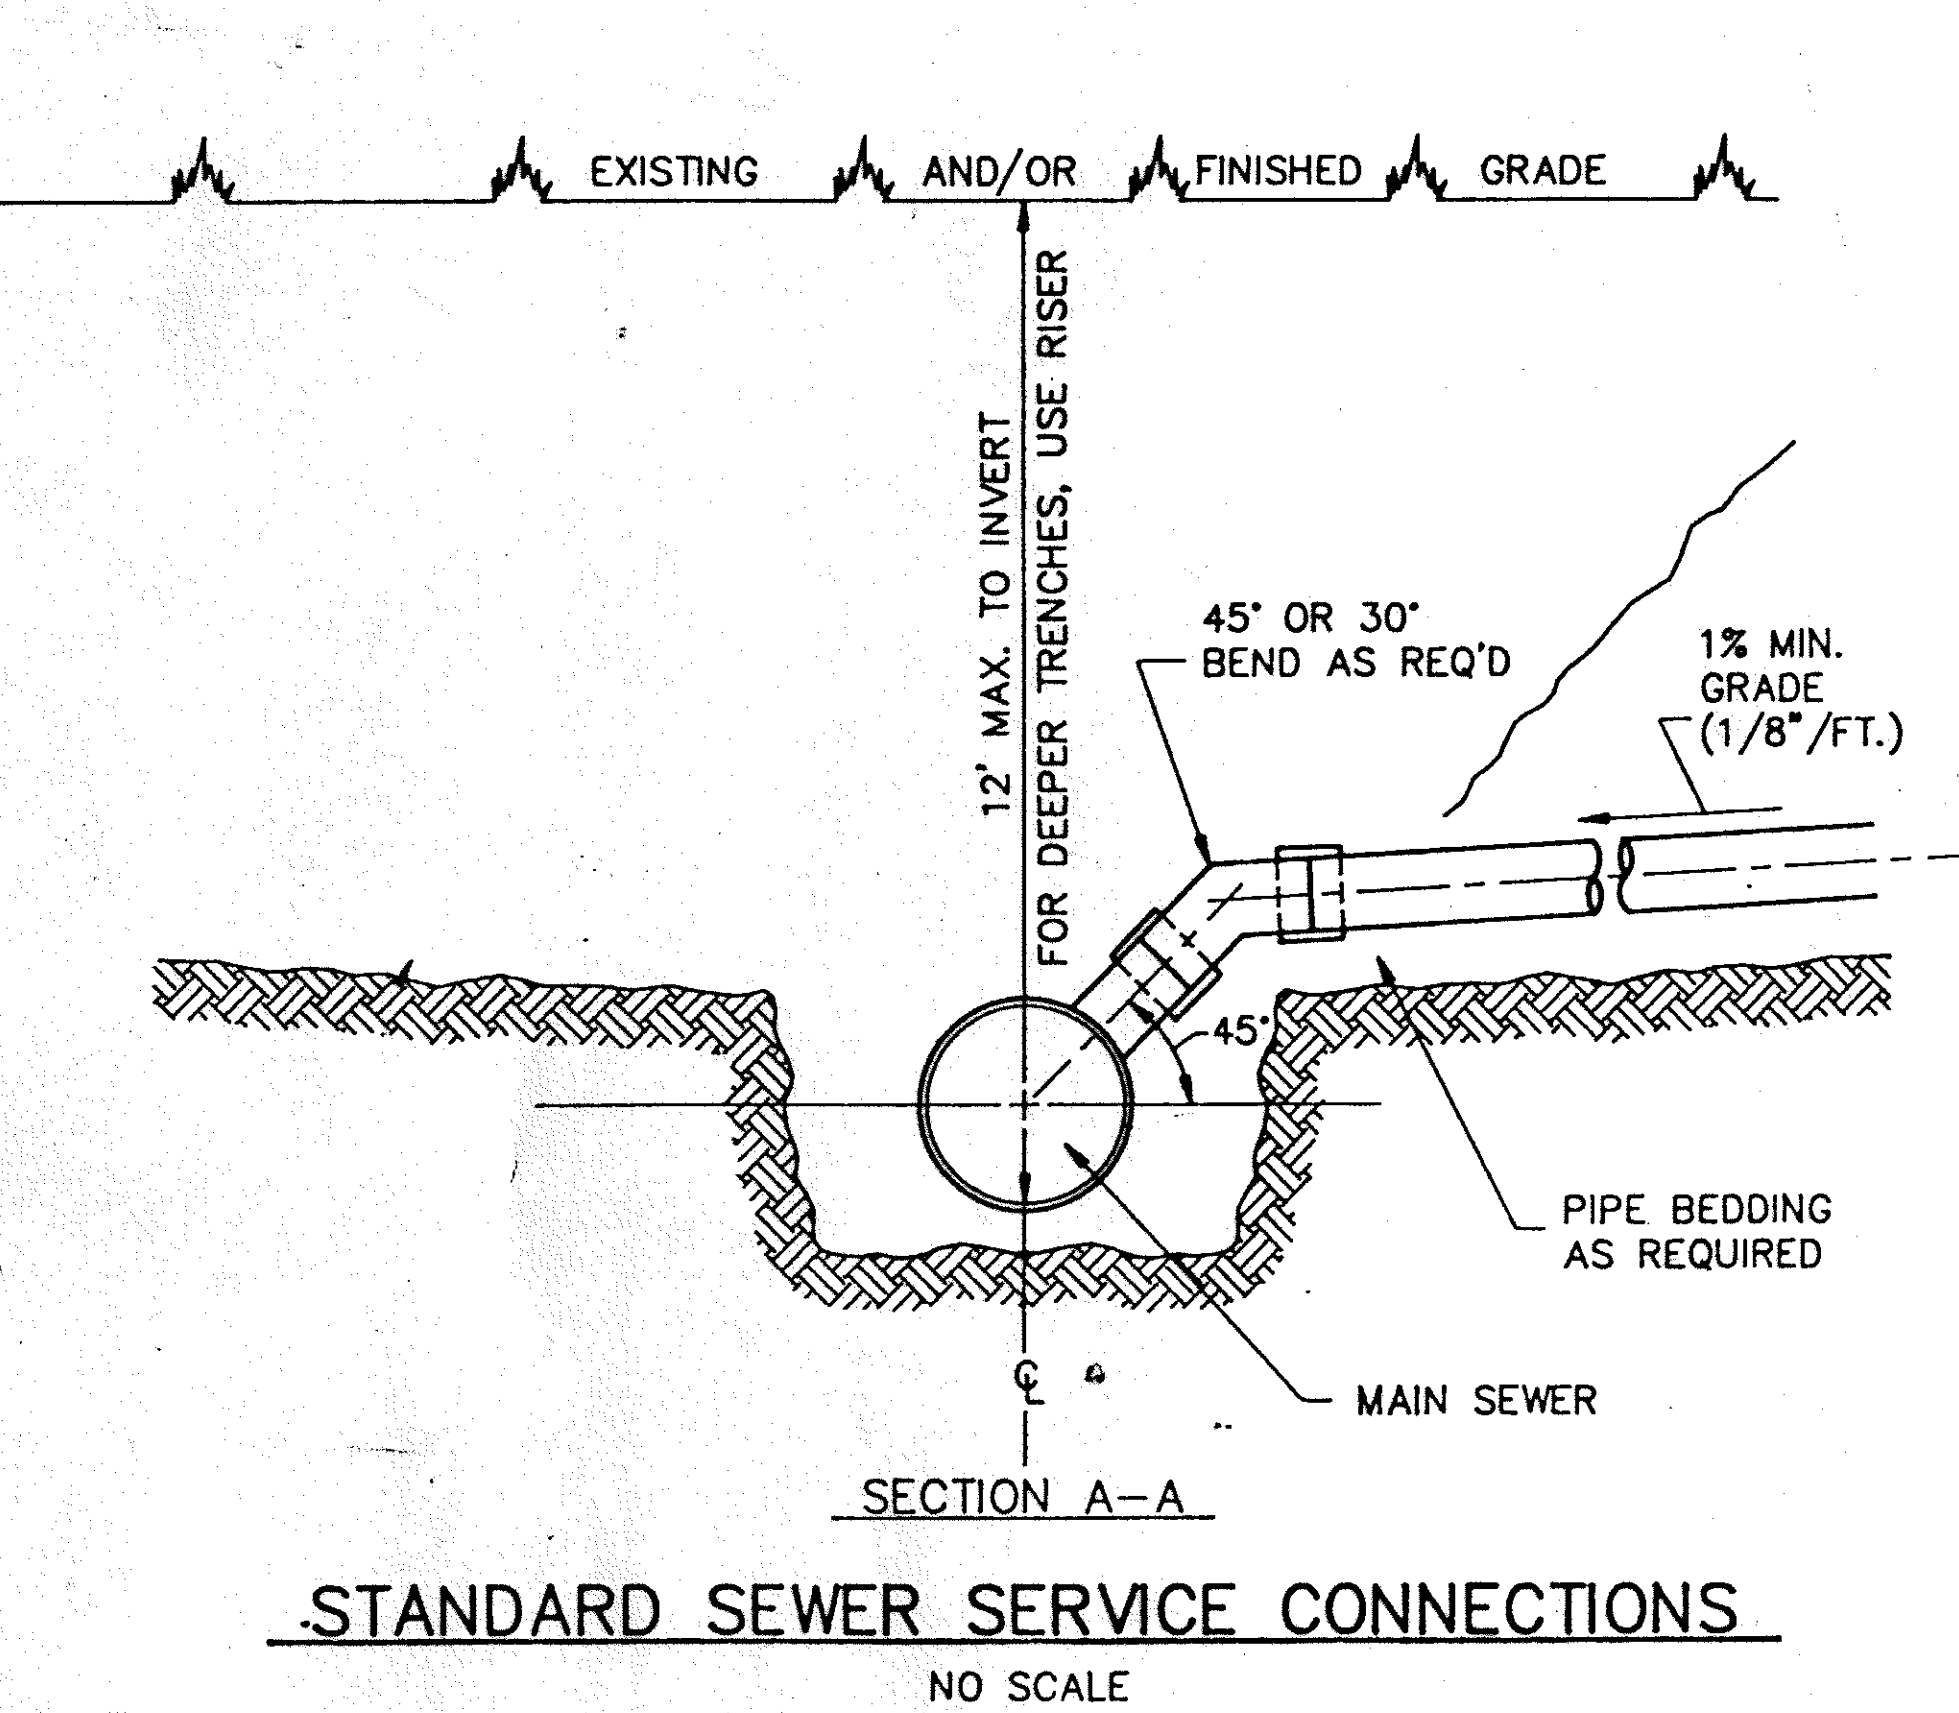
 


 

CRANDELL ASSOCIATES P.C.
GLENS FALLS, NEW YORK

CLOUGH, HARBOUR & ASSOCIATES
ENGINEERS & PLANNERS
ALBANY, NEW YORK

NEW DAY TREATMENT & WORKSHOP FACILITY
for ALBANY ASSOCIATION FOR RETARDED CHILDREN
KRAMKILL AND BLESSING ROAD
TOWN OF BETHELHEM, NEW YORK

REVISIONS PER TOWN OF BETHELHEM
LETTER DATED 12-9-98 1-24-99
3. REPROFILE FORCE MAIN
2. CHANGE M.H. J TO PUMP STATION PIPE TYPE 11-8-98
1. Issued 10-3-98

Revision

87114
DATE 10-1988
SCALE AS SHOWN
DWC NO. L-11