


 


PLANT SCHEDULE				
KEY	SCIENTIFIC NAME	COMMON NAME	QTY.	SIZE
AS	ACER SACHARUM	SUGAR MAPLE	15	2 1/2" - 3"
AP	ACER PLATANOIDES	NORWAY MAPLE	23	2 1/2" - 3"
QP	QUERCUS PALUSTRIS	PIN OAK	9	2 1/2" - 3"
PN	PINUS NIGRA	AUSTRIAN PINE	78	5' - 6' HT
MF	MALUS FLORIBUNDA	JAPANESE FLOWERING CRAB APPLE	27	2" - 2 1/2"
CH	COTONEASTER HORIZONTALIS	ROCK SPRAY	92	18" - 24" HT
EA	EUNYMIS ALATUS	BURNING BUSH	14	3' HT
BP	BETULA PAPERIFERA	CANOE BIRCH (TRIPLE TRUNK)	1	2" - 2 1/2"
JP	JUNIPERUS CHINENSIS PIZZERIANA	PITZER JUNIPER	40	18" - 24" HT
PM	PINUS MUGO	MUGO PINE	9	18" - 24" HT
RP	RHODODENDRON P.J.M.	P.J.M. RHODODENDRON	20	3' HT
TC	TILIA CORDATA	LITTLE LEAF LINDEN	16	2 1/2" - 3"
TCD	TAXUS CUSPIDATA DENSE	DENSE JAPANESE YEW	27	18" - 24" HT
BAB = BALLED CTR = CONTAINER HT = HEIGHT C = CALIPER				

- GENERAL NOTES**
- CONTRACTOR SHALL TOPSOIL AND SEED ALL DISTURBED AREAS.
 - CONTRACTOR SHALL STAKEOUT IN FIELD ALL PLANT MATERIAL FOR APPROVAL BY ENGINEER/ARCHITECT.
 - ALL TREES SHALL BE SET AT FIVE (5) FEET OFF OF EDGE OF PAVEMENT FOR SNOW STORAGE.

PATIO LANDSCAPE PLAN
SCALE 1" = 20'

ENTRANCE LANDSCAPING PLAN
SCALE 1" = 20'

ALTERATION OF THIS DOCUMENT, EXCEPT BY A LICENSED PROFESSIONAL ENGINEER, IS ILLEGAL.

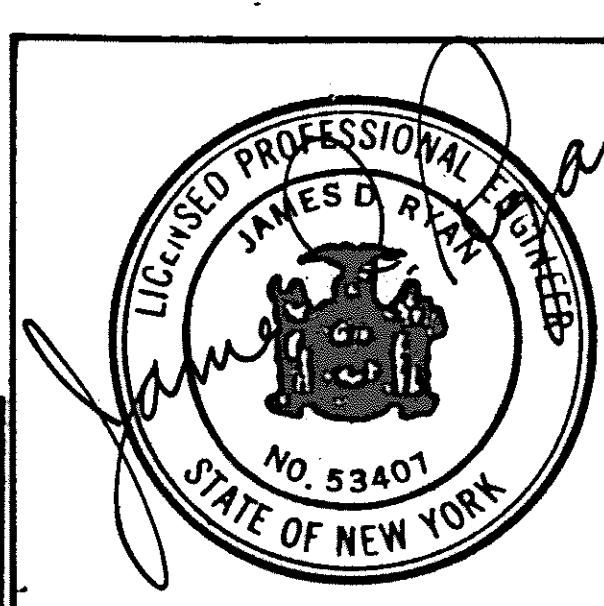

CRANDELL ASSOCIATES P.C.
GLENS FALLS, NEW YORK

COUGH, HARBOUR & ASSOCIATES
ENGINEERS & PLANNERS
ALBANY NEW YORK

NEW DAY TREATMENT & WORKSHOP FACILITY
for ALBANY ASSOCIATION for RETARDED CHILDREN
KRUMKILL AND BLESSING ROAD
TOWN OF BETHLEHEM, NEW YORK

LANDSCAPING PLAN

JOB NUMBER
87866
DATE
4-18-88
SCALE
1" = 50'
DWG. NO.
L-10