



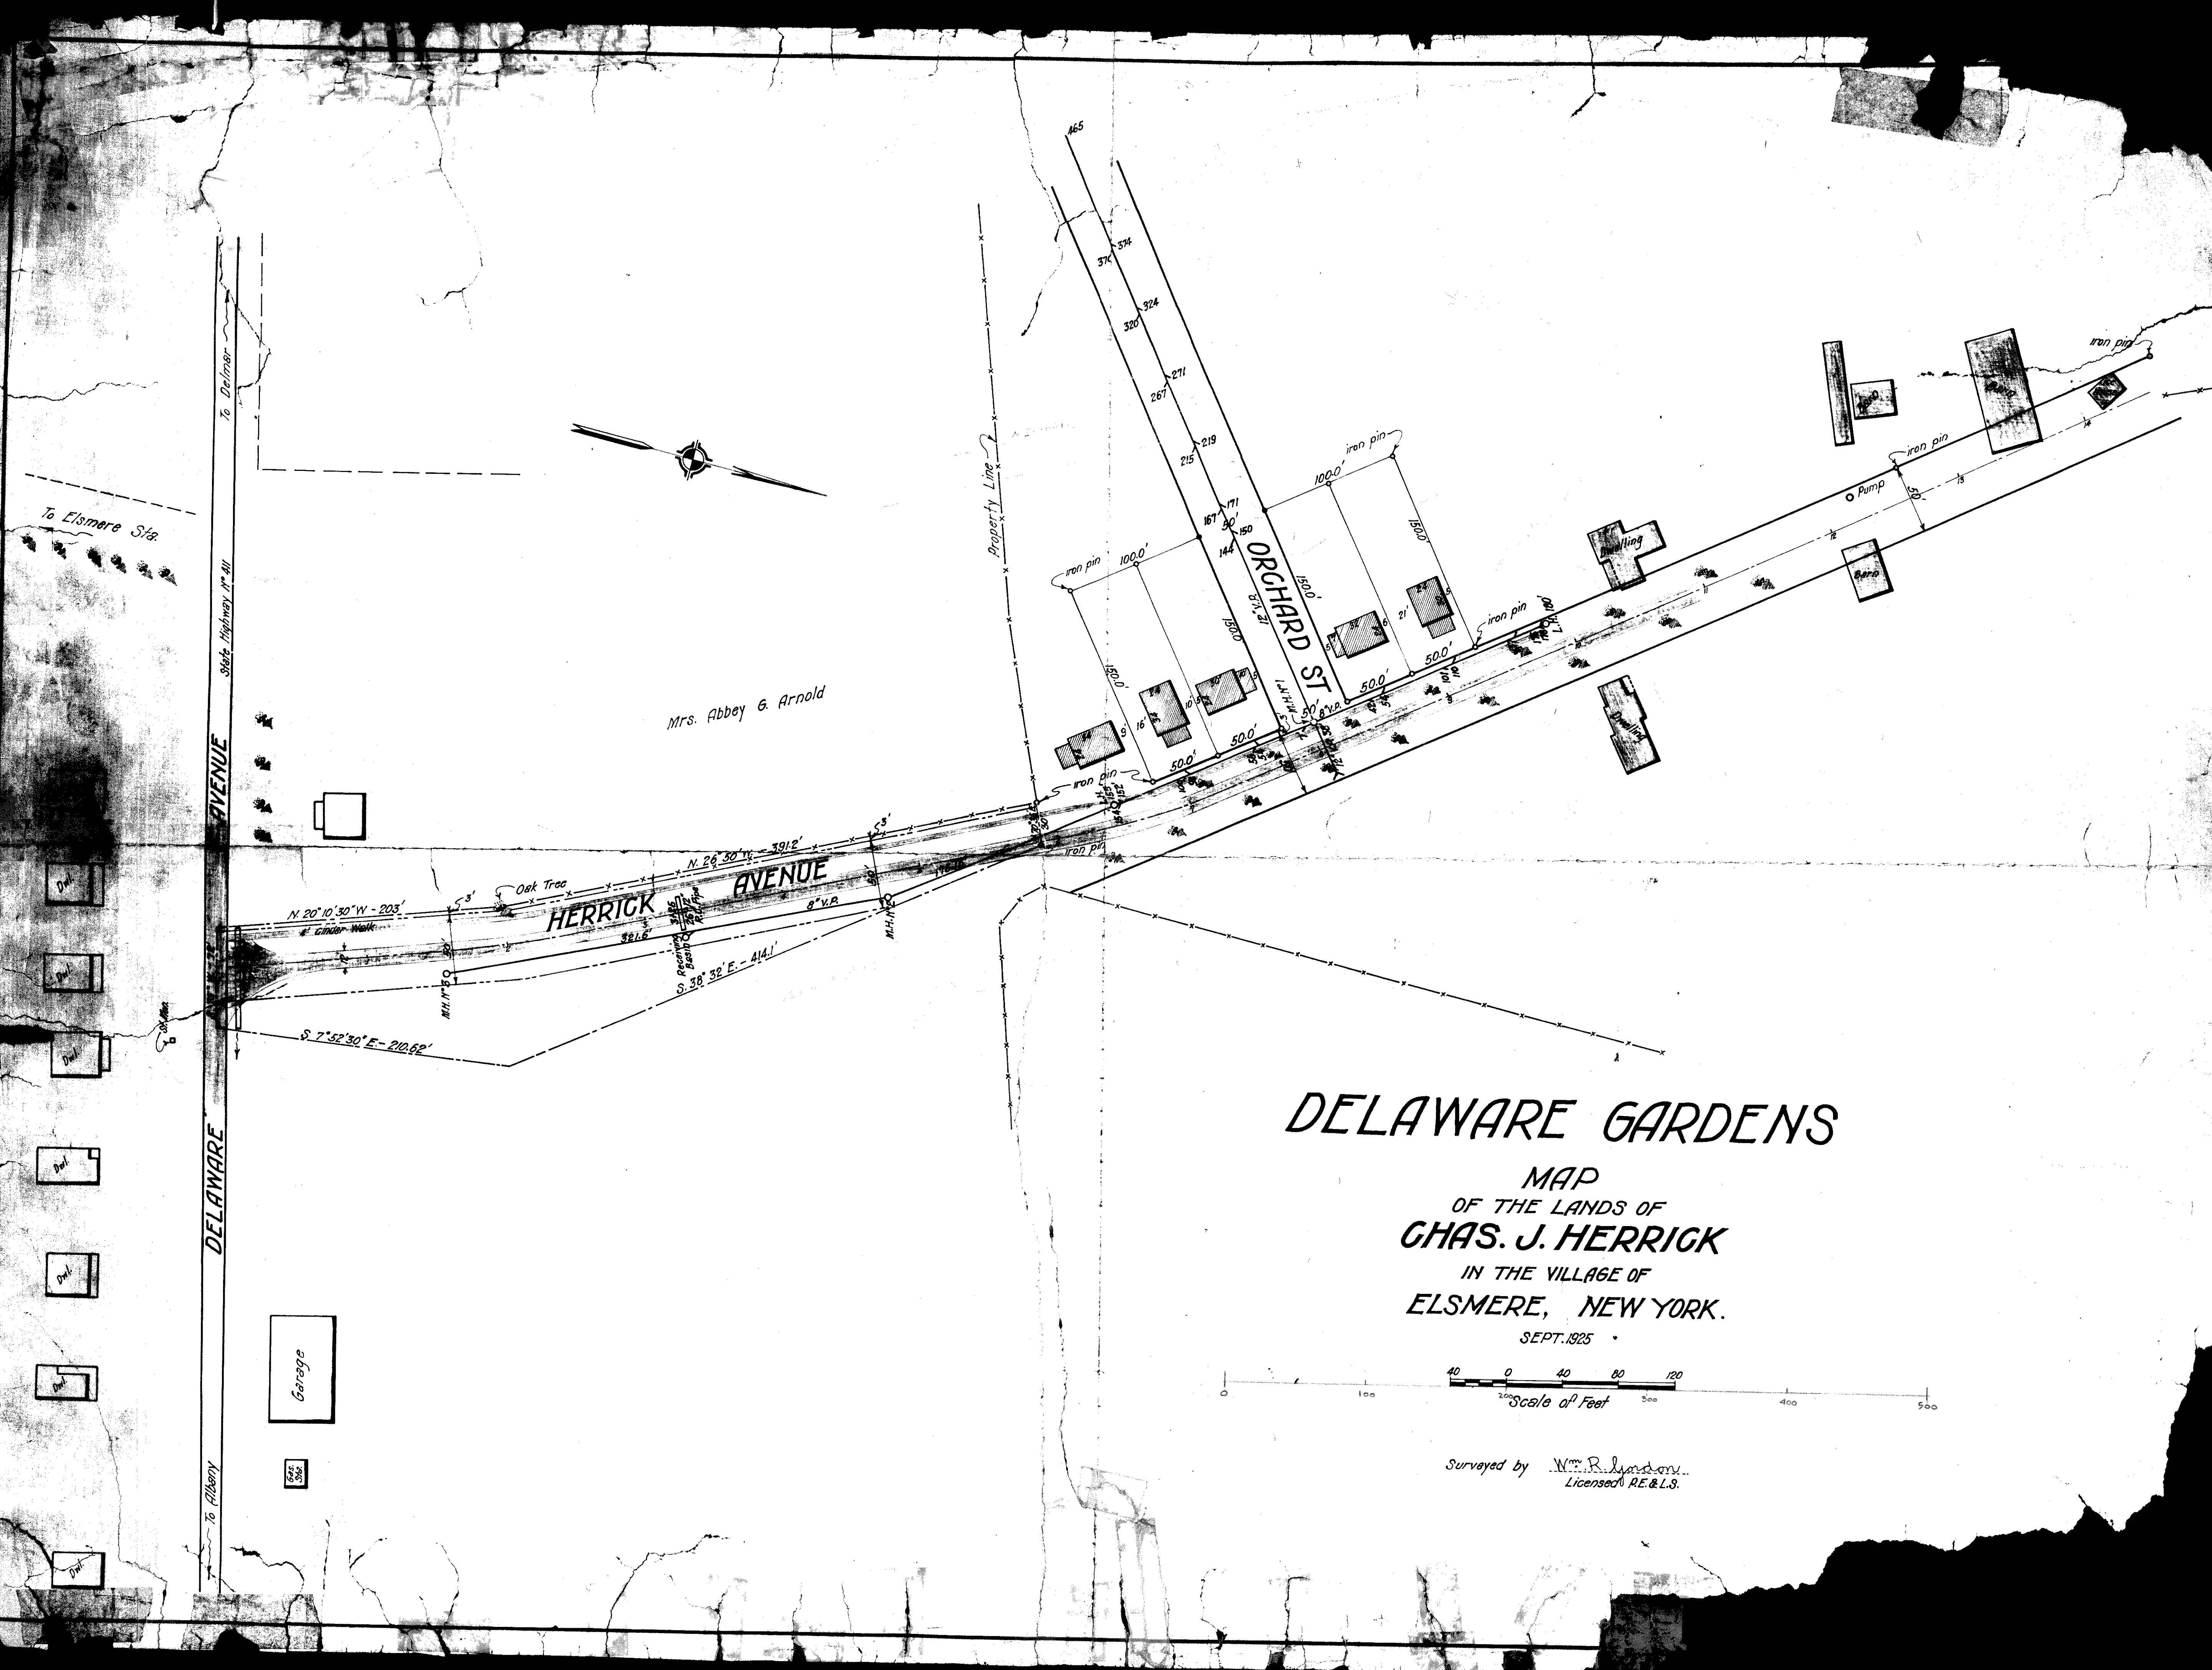

To Elsmere Sta.

Delaware Avenue
To Delmar
State Highway No. 411
To Albany

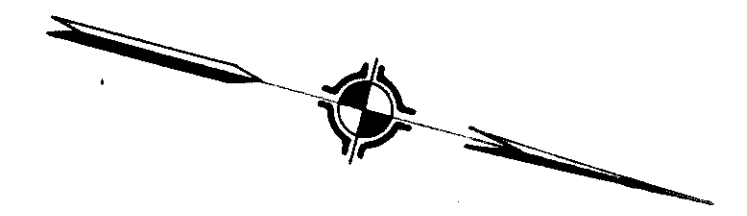

Mrs. Abbey G. Arnold

Herrick Avenue
N. 26° 30' W. - 391.2'
S. 38° 32' E. - 414.1'
S. 7° 52' 30" E. - 210.62'
Oak Tree
6" V.A.
MH. N. 80
Receding Fence
32.6
Garage

Property Line

DELaware GARDENS
MAP
OF THE LANDS OF
CHAS. J. HERRICK
IN THE VILLAGE OF
ELSMERE, NEW YORK.
SEPT. 1925
Scale of Feet
0 40 80 120 160 200 240 280 320 360 400 440 480 520 560 600 640 680 720 760 800 840 880 920 960 1000

Surveyed by Wm. R. Lyndon
Licensed P.E. & L.S.