



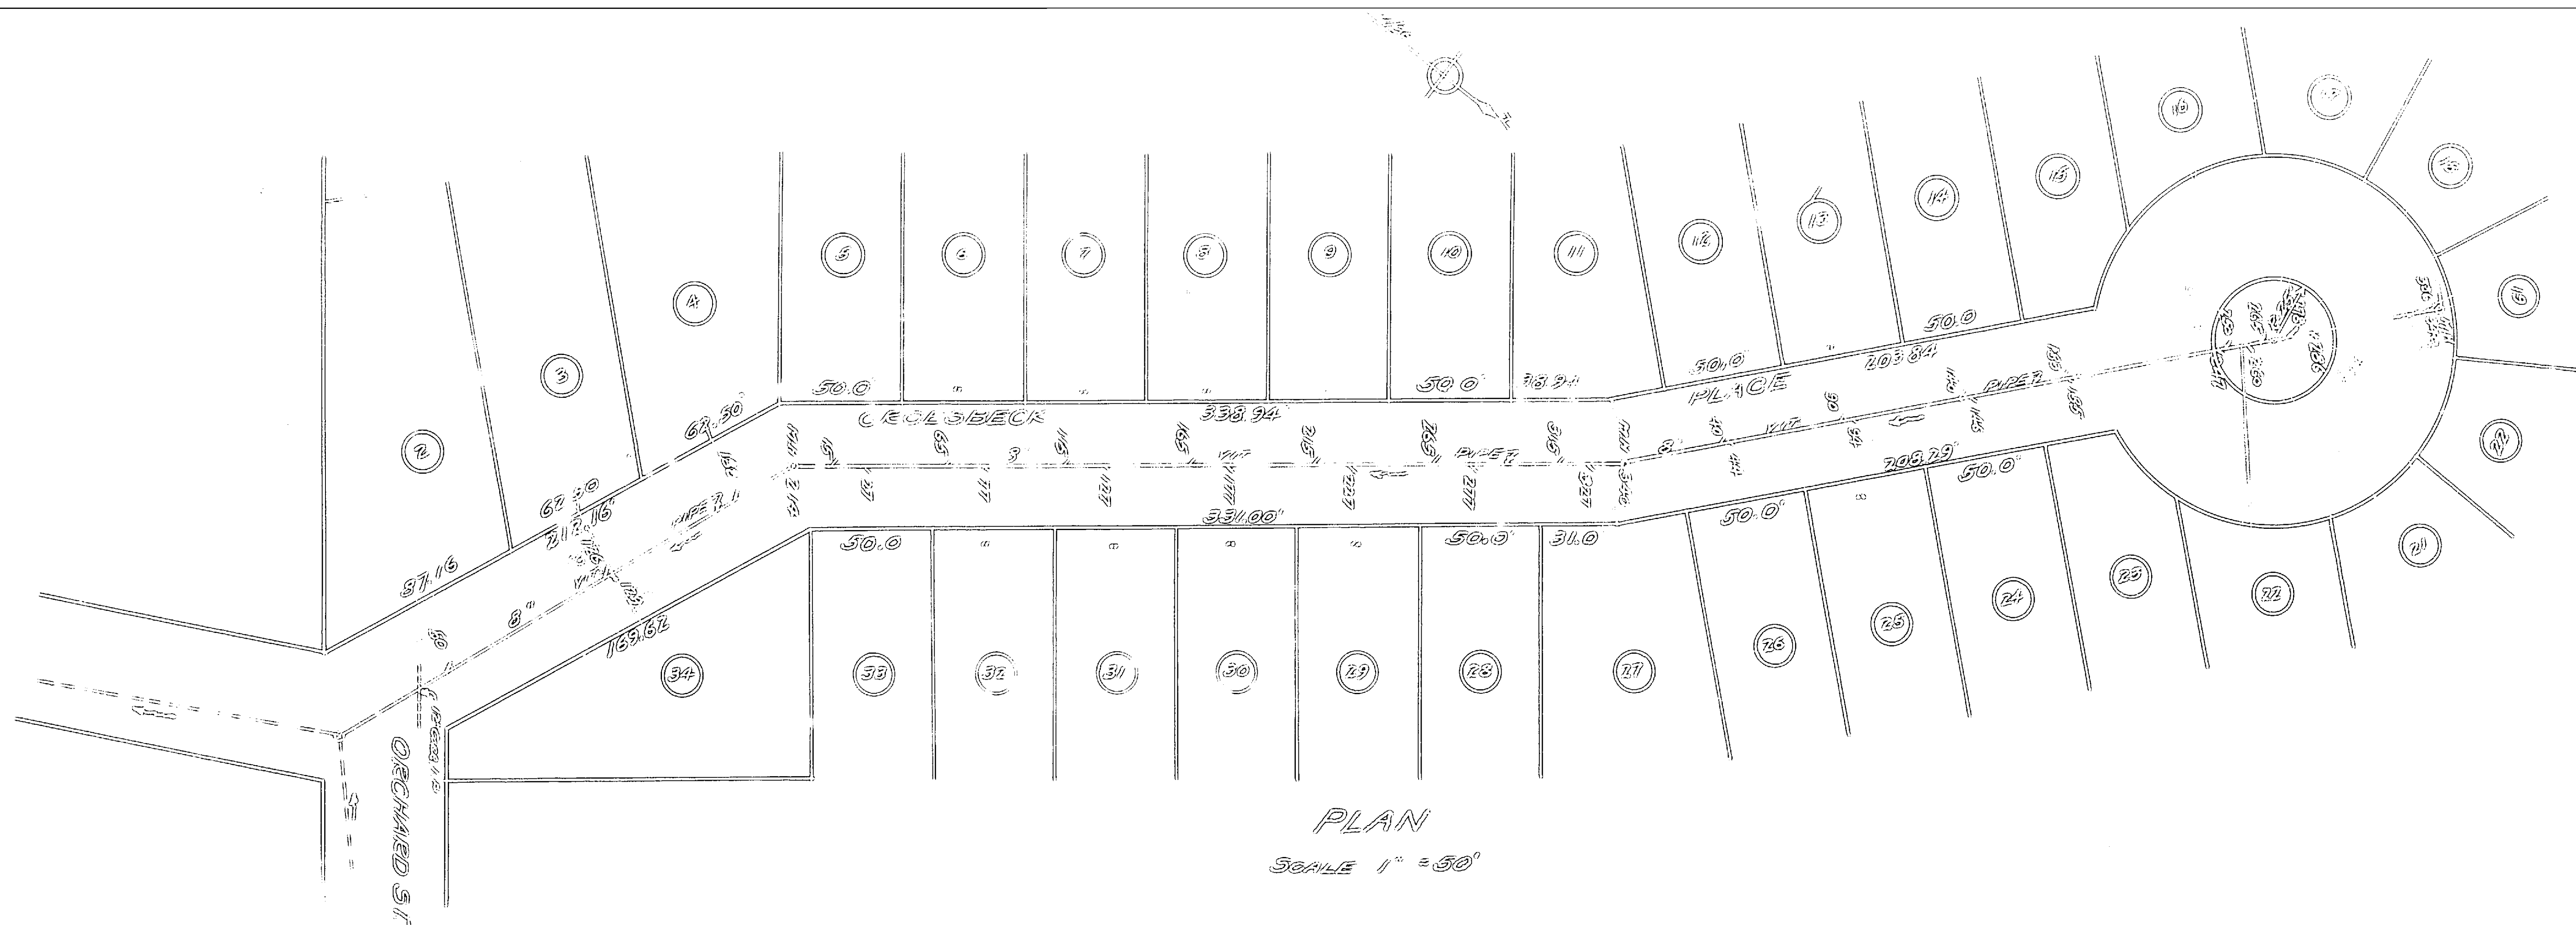


PLAN
SCALE 1" = 50'

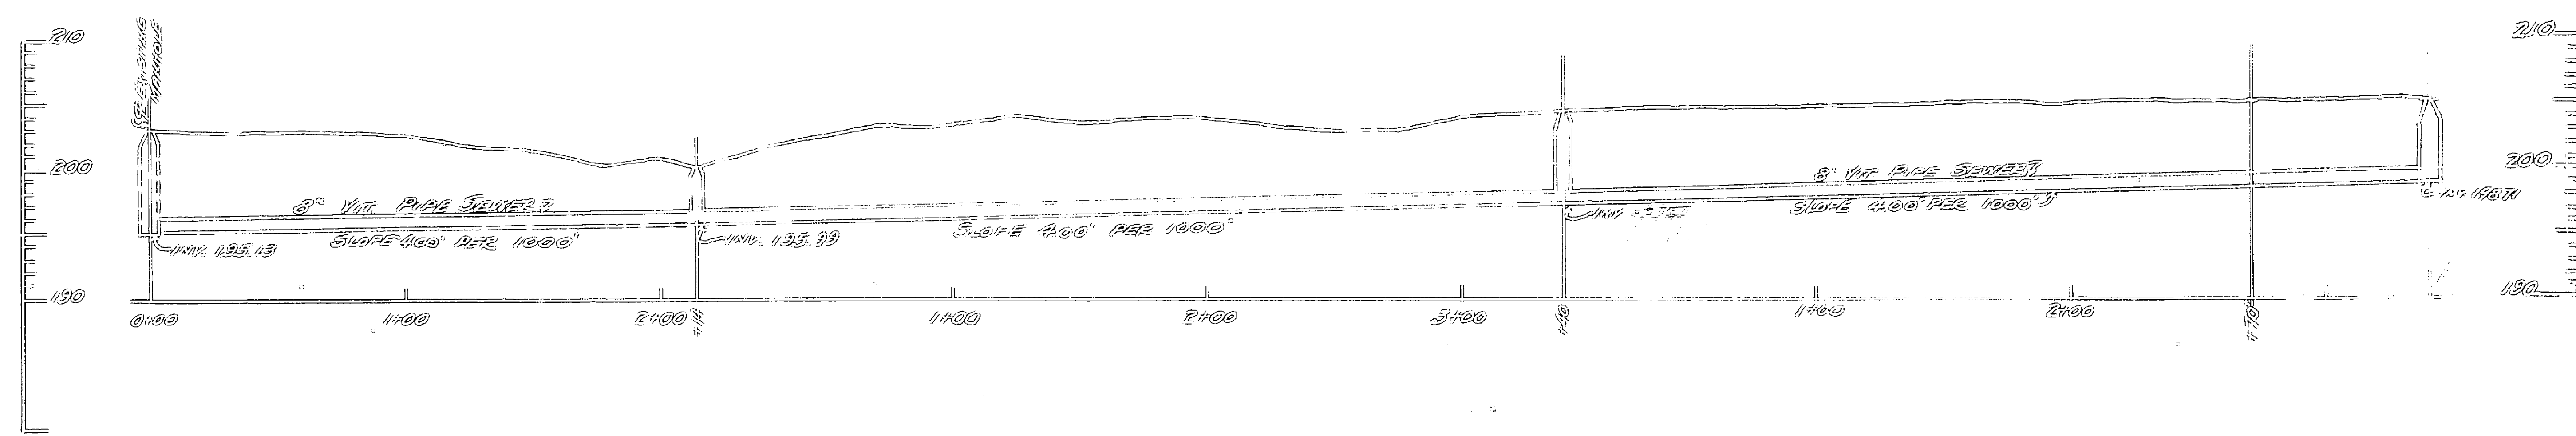

PROFILE OF GROESBECK PLACE EXTENSION

SCALES { HOR. 1" = 50'
VER. 1" = 5'

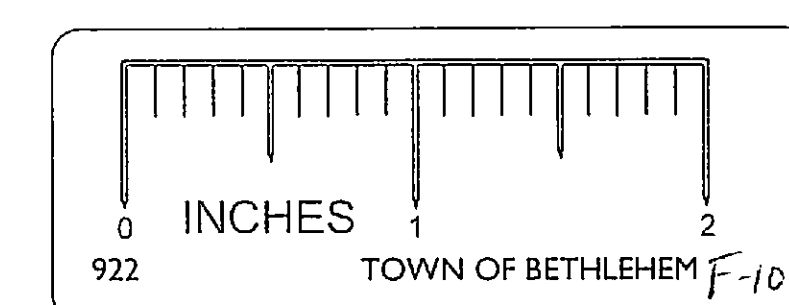

DELMAR-ELSMERE SEWER DISTRICT
TOWN OF BETHLEHEM
ALCANT CO. N.Y.

[Handwritten signature]
DATE: 10/10/95

10/10/95