



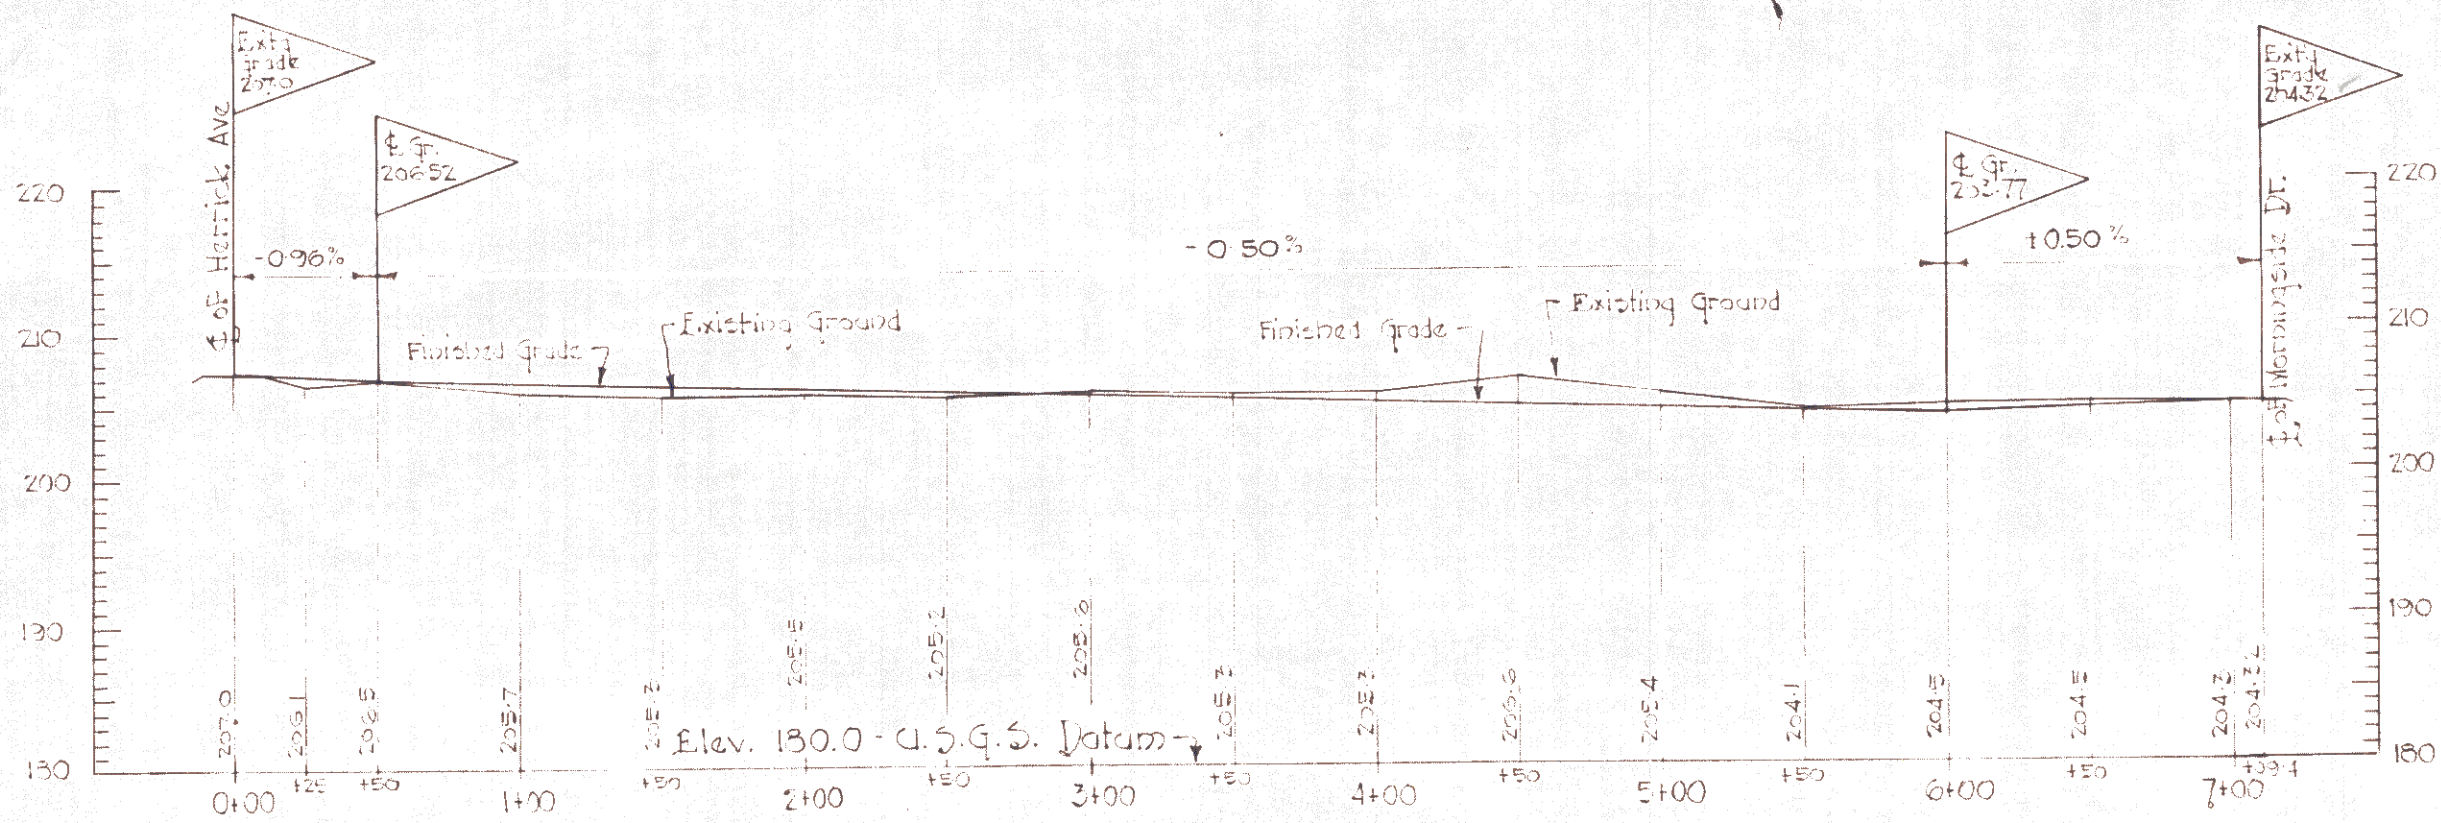

Profile of Park Place - along Center Line

Scales: Horiz. 1" = 50'
Vert. 1" = 10'

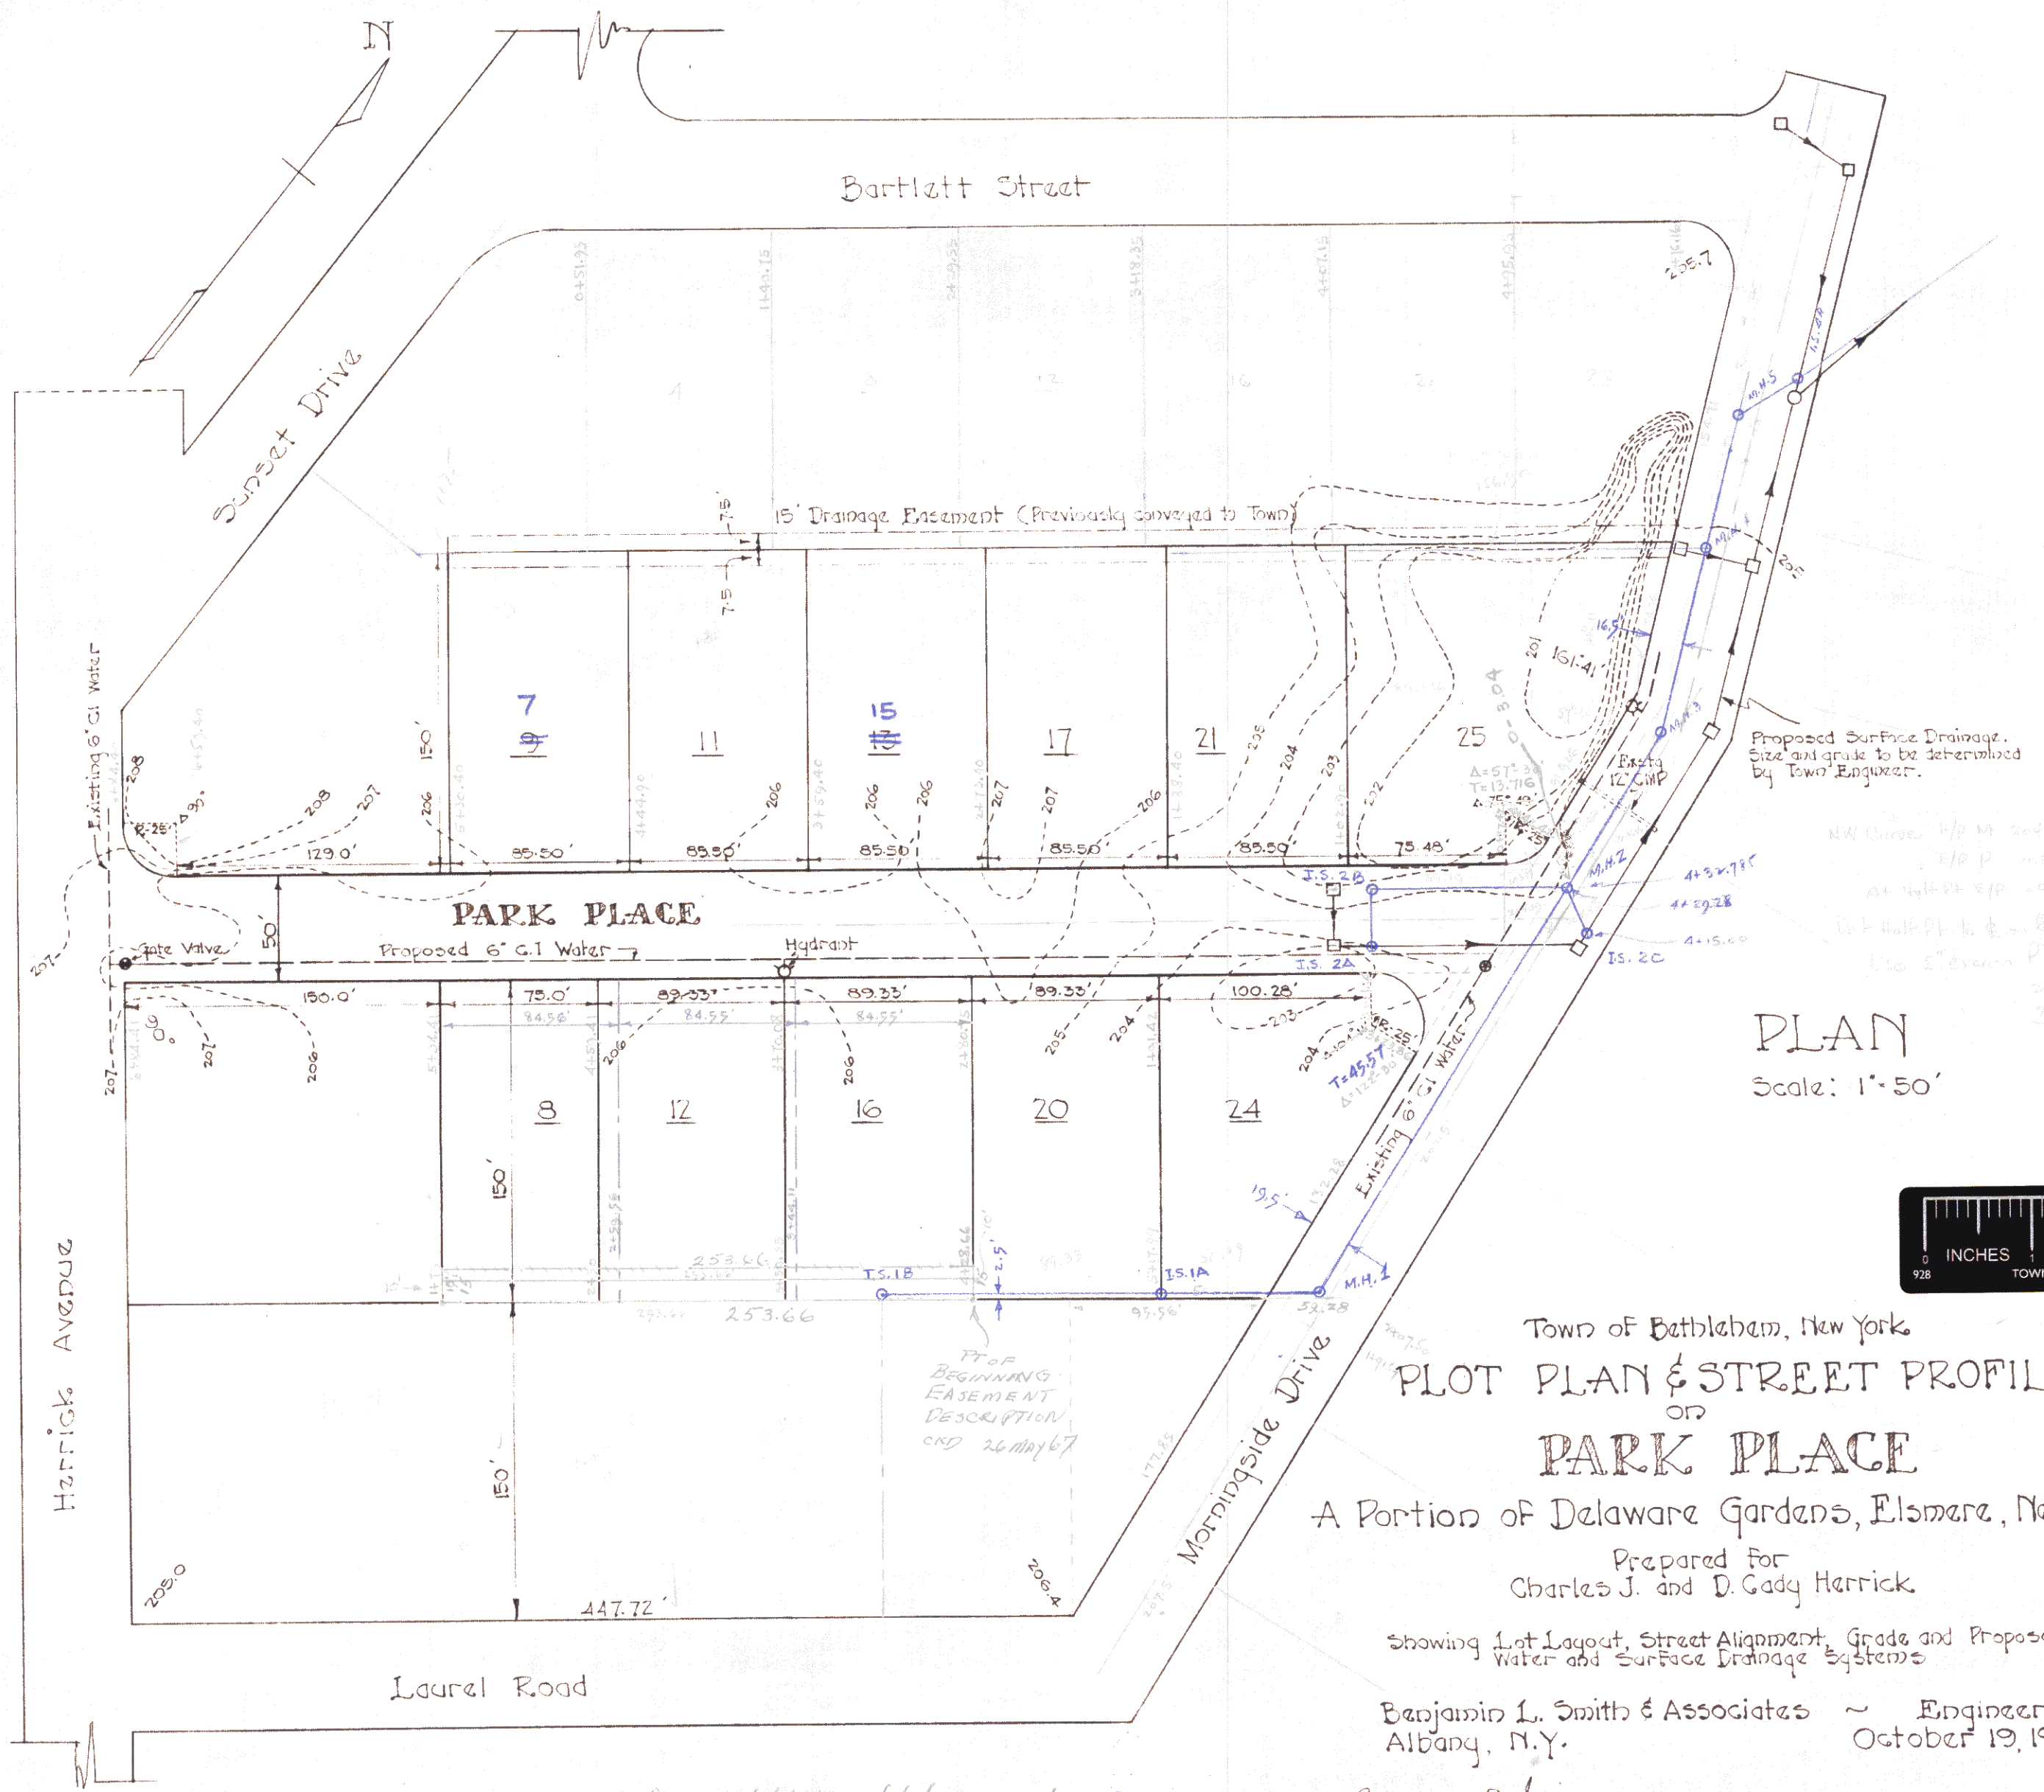

Town of Bethlehem, New York
PLOT PLAN & STREET PROFILE
OR
PARK PLACE
A Portion of Delaware Gardens, Elsmere, New York.

Prepared For
Charles J. and D. Gady Herrick
Showing Lot Layout, Street Alignment, Grade and Proposed
Water and Surface Drainage Systems
Benjamin L. Smith & Associates ~ Engineers
Albany, N.Y. October 19, 1954

Benjamin L. Smith

N.Y. State P.E. & L.S. Lic. #13610

Orange - Proposed Subdivision of Lots 8, 12 & 16 by M. C. C. C. C. C.