



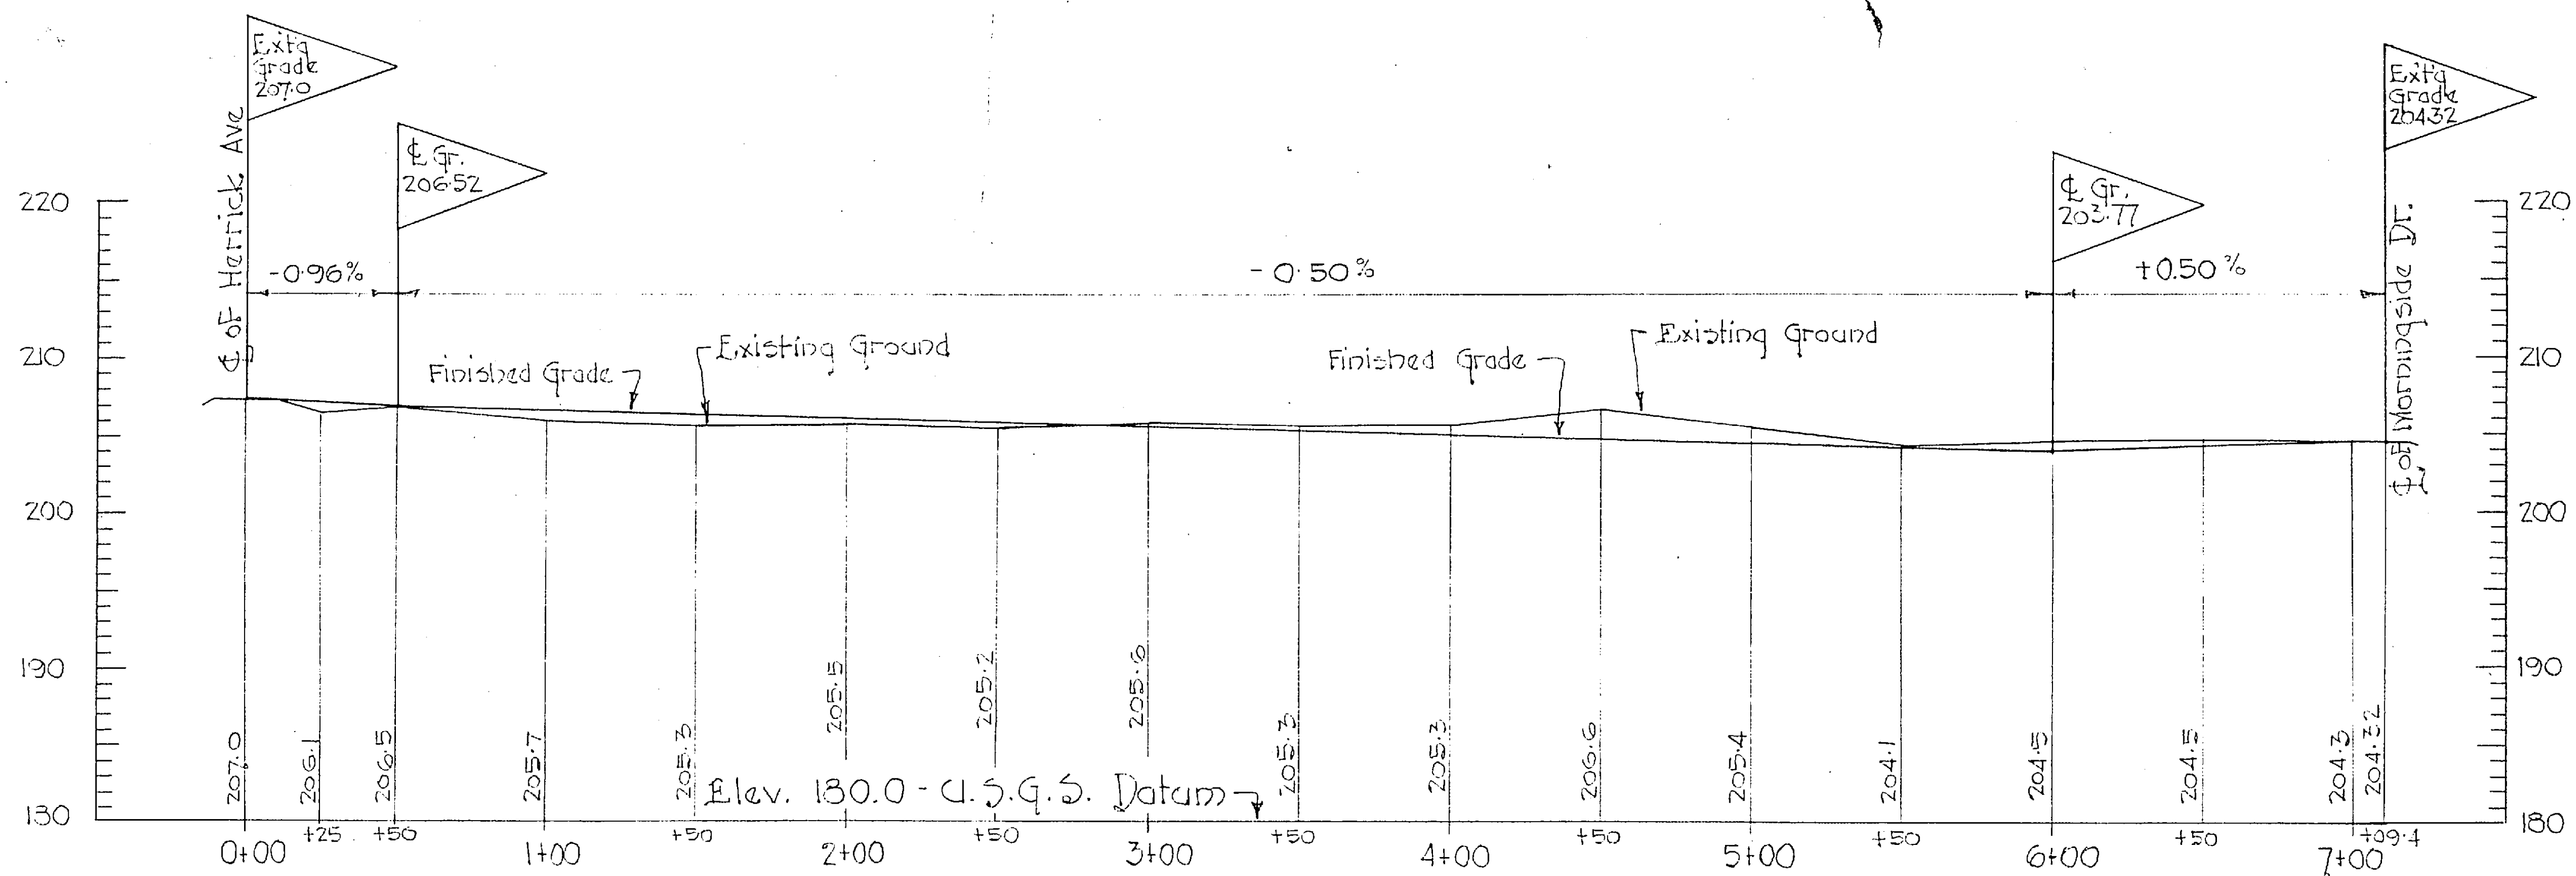

Profile of Park Place - along Center Line

Scales: Horiz. - 1" = 50'
Vert. - 1" = 10'

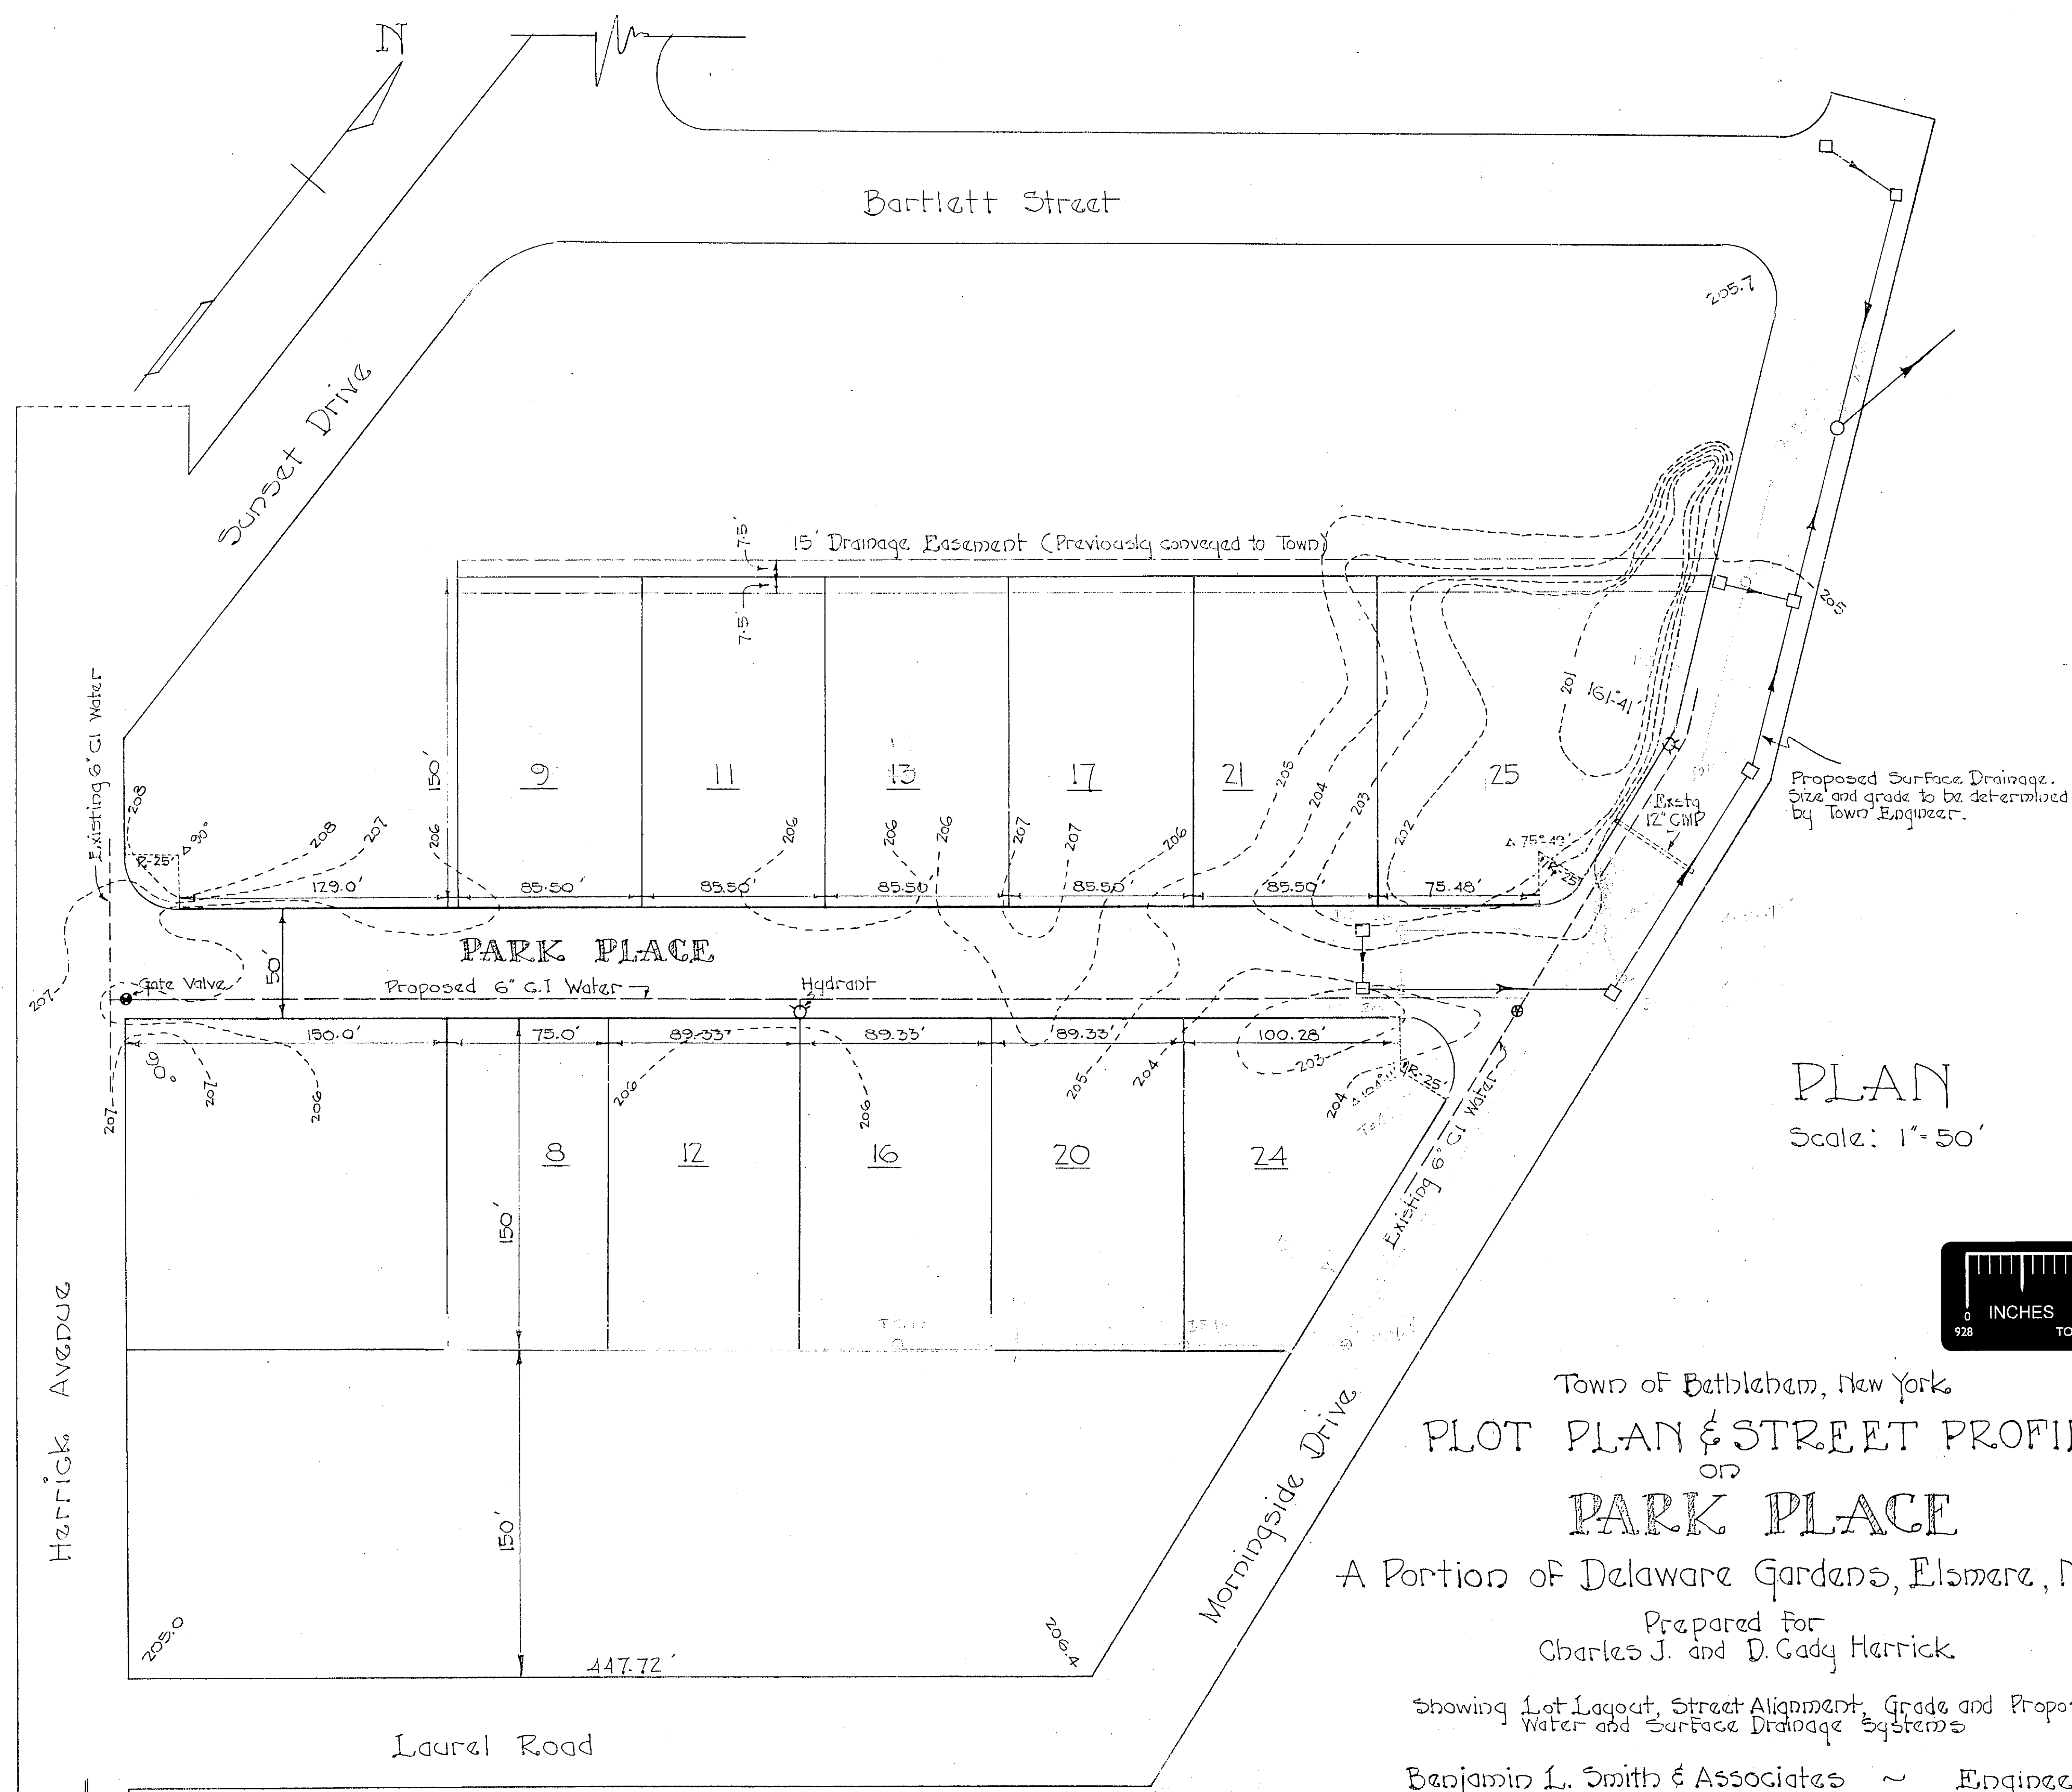

PLAN

Scale: 1" = 50'



Town of Bethlehem, New York
PLOT PLAN & STREET PROFILE
on
PARK PLACE
A Portion of Delaware Gardens, Elsmere, New York.

Prepared for
Charles J. and D. Gady Harrick.

Showing Lot Layout, Street Alignment, Grade and Proposed
Water and Surface Drainage Systems

Benjamin L. Smith & Associates ~ Engineers
Albany, N.Y. October 19, 1954

Benjamin L. Smith

N.Y. State P.E. & L.S. Lic. #13610