



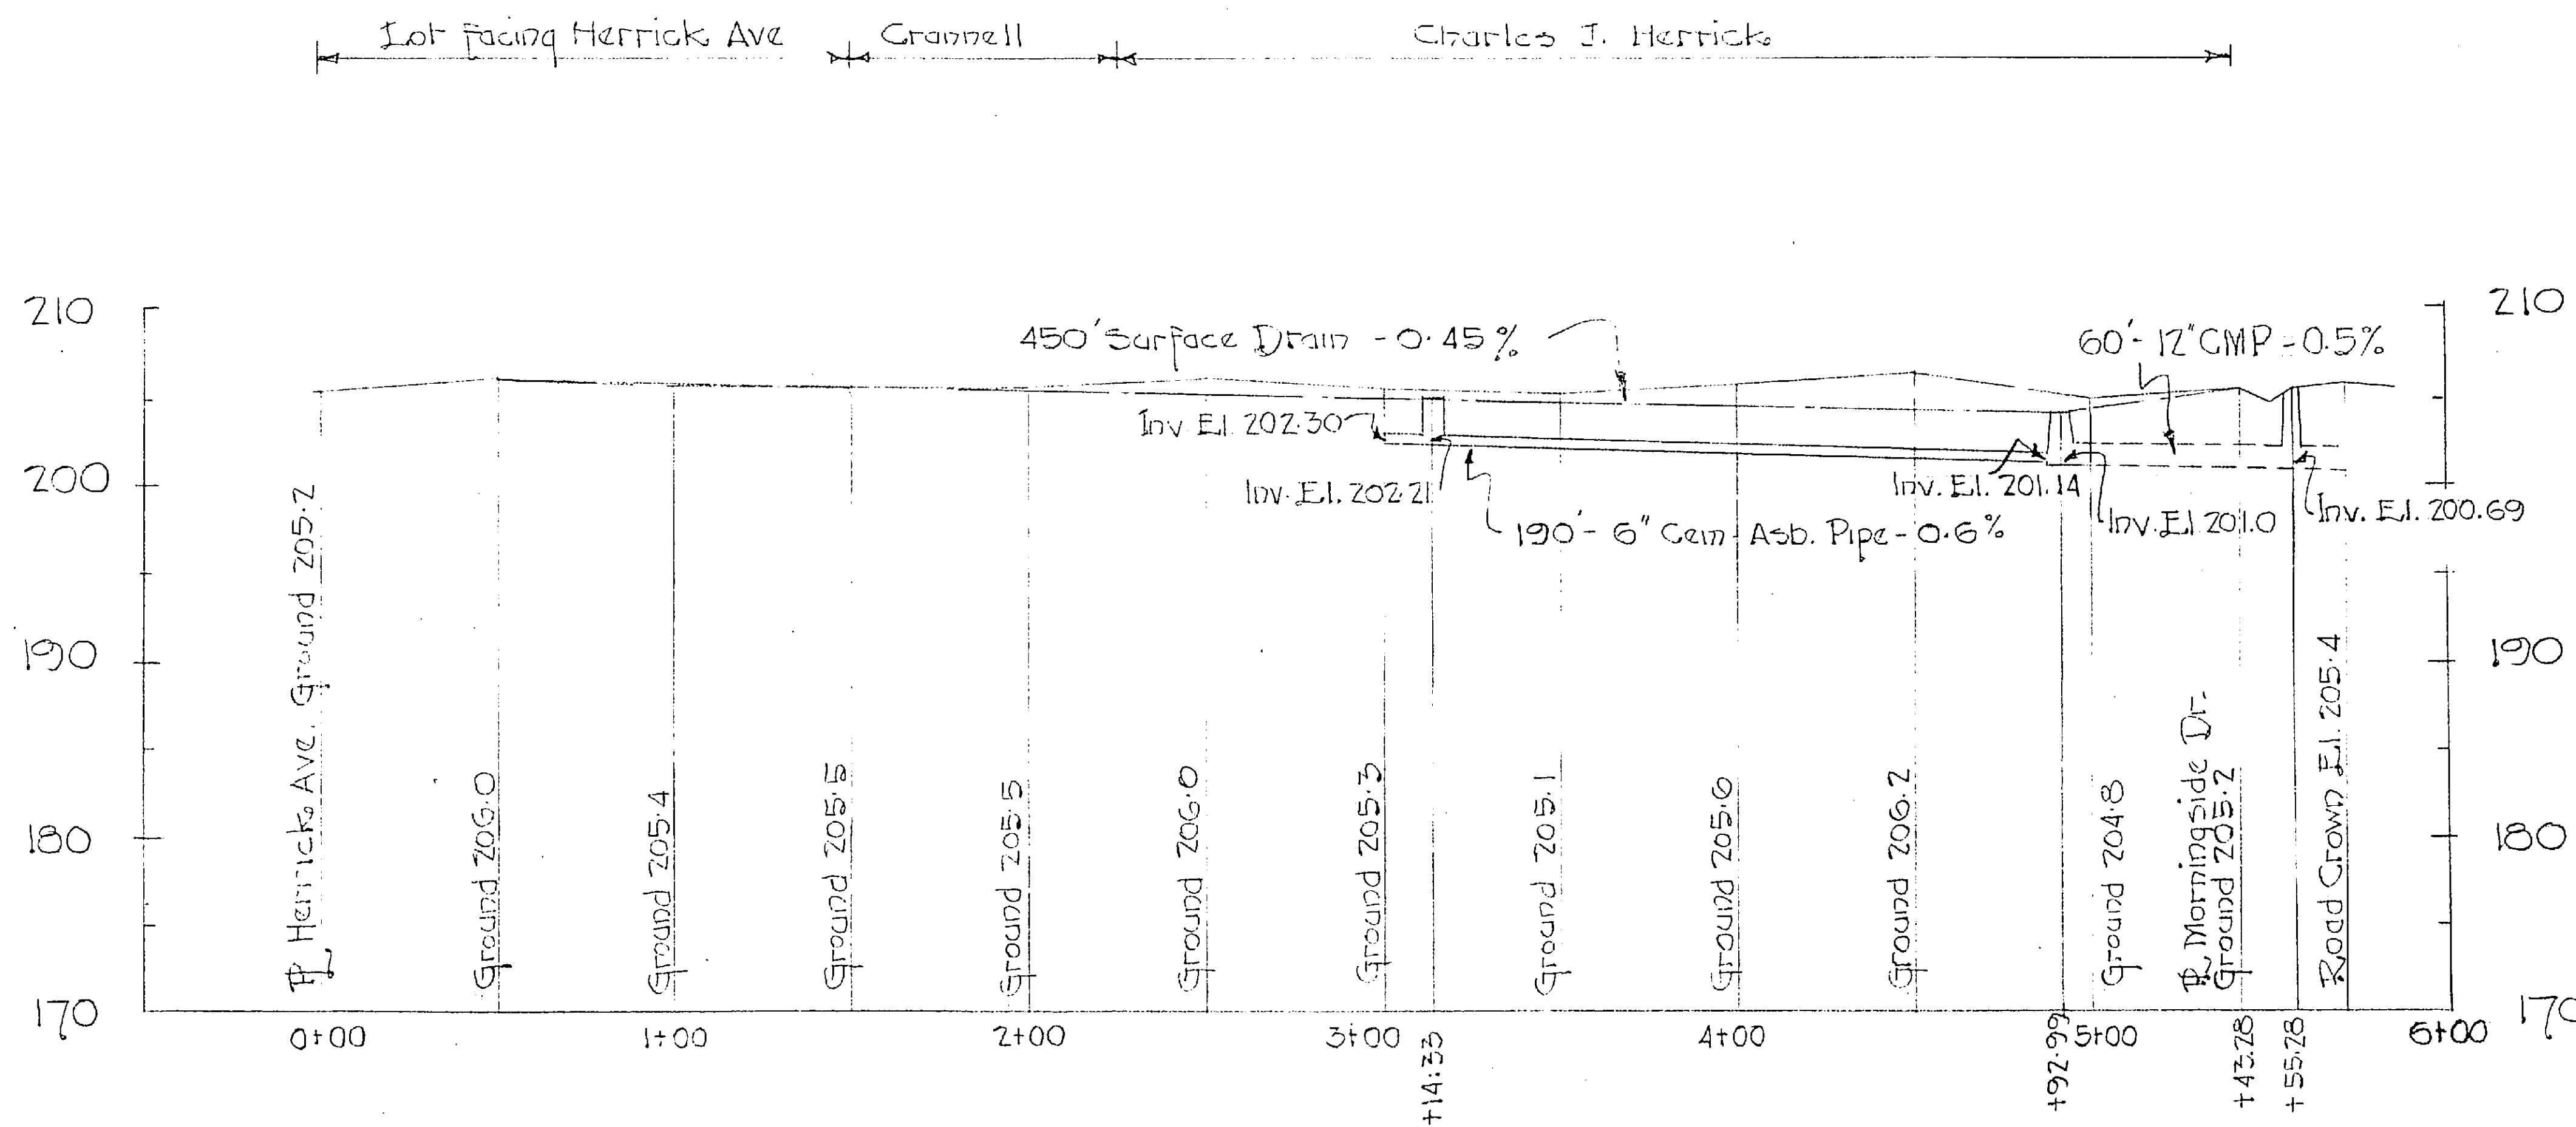

Profile of Surface & Foundation Drains along Southerly Lot Lines

Scales: Horiz. 1" = 50'
Vert. 1" = 10'

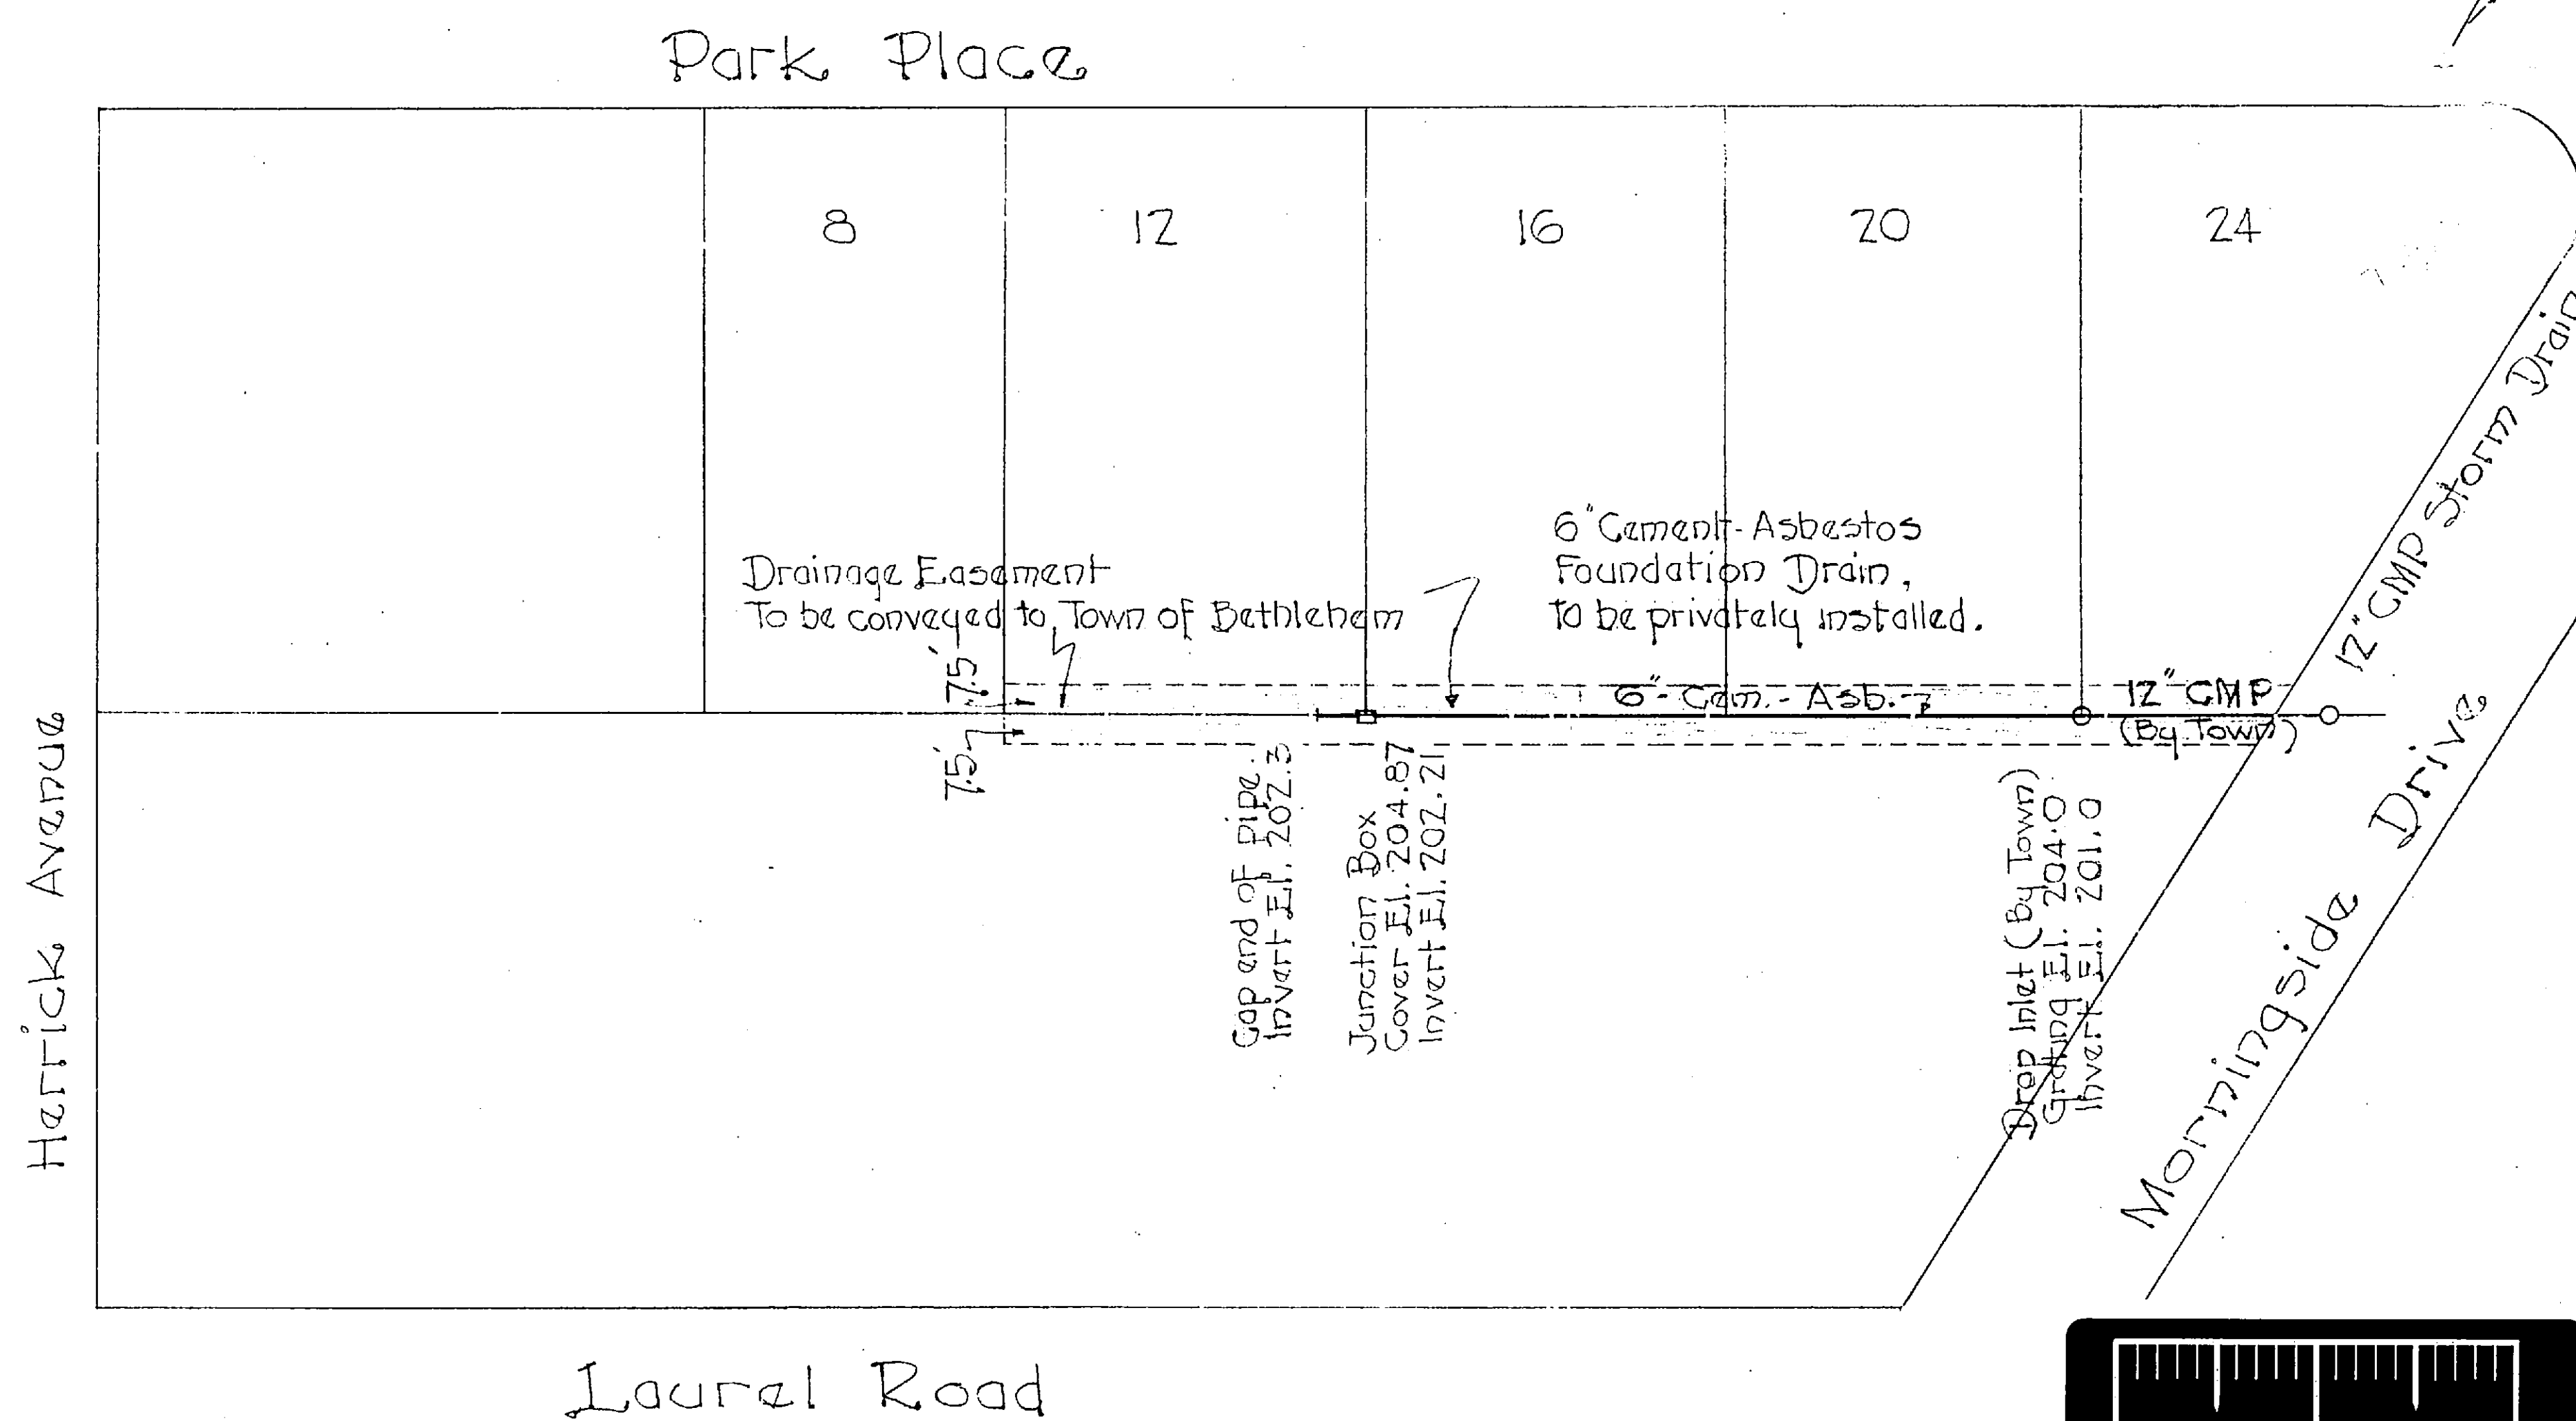

PLAN
Scale: 1" = 50'



Proposed Plan
of
Surface and Foundation Drains
along the southerly lot lines of
PARK PLACE

Delaware Gardens,
Elsmere

Town of Bethlehem,
New York

BENJAMIN L. SMITH & ASSOCIATES
Engineers Albany, New York

July 20, 1955

N.Y.S. P.E. & L.S. Lic #18610

Amended Aug. 17, 1955 to show
easement granted under date Aug 16/55