



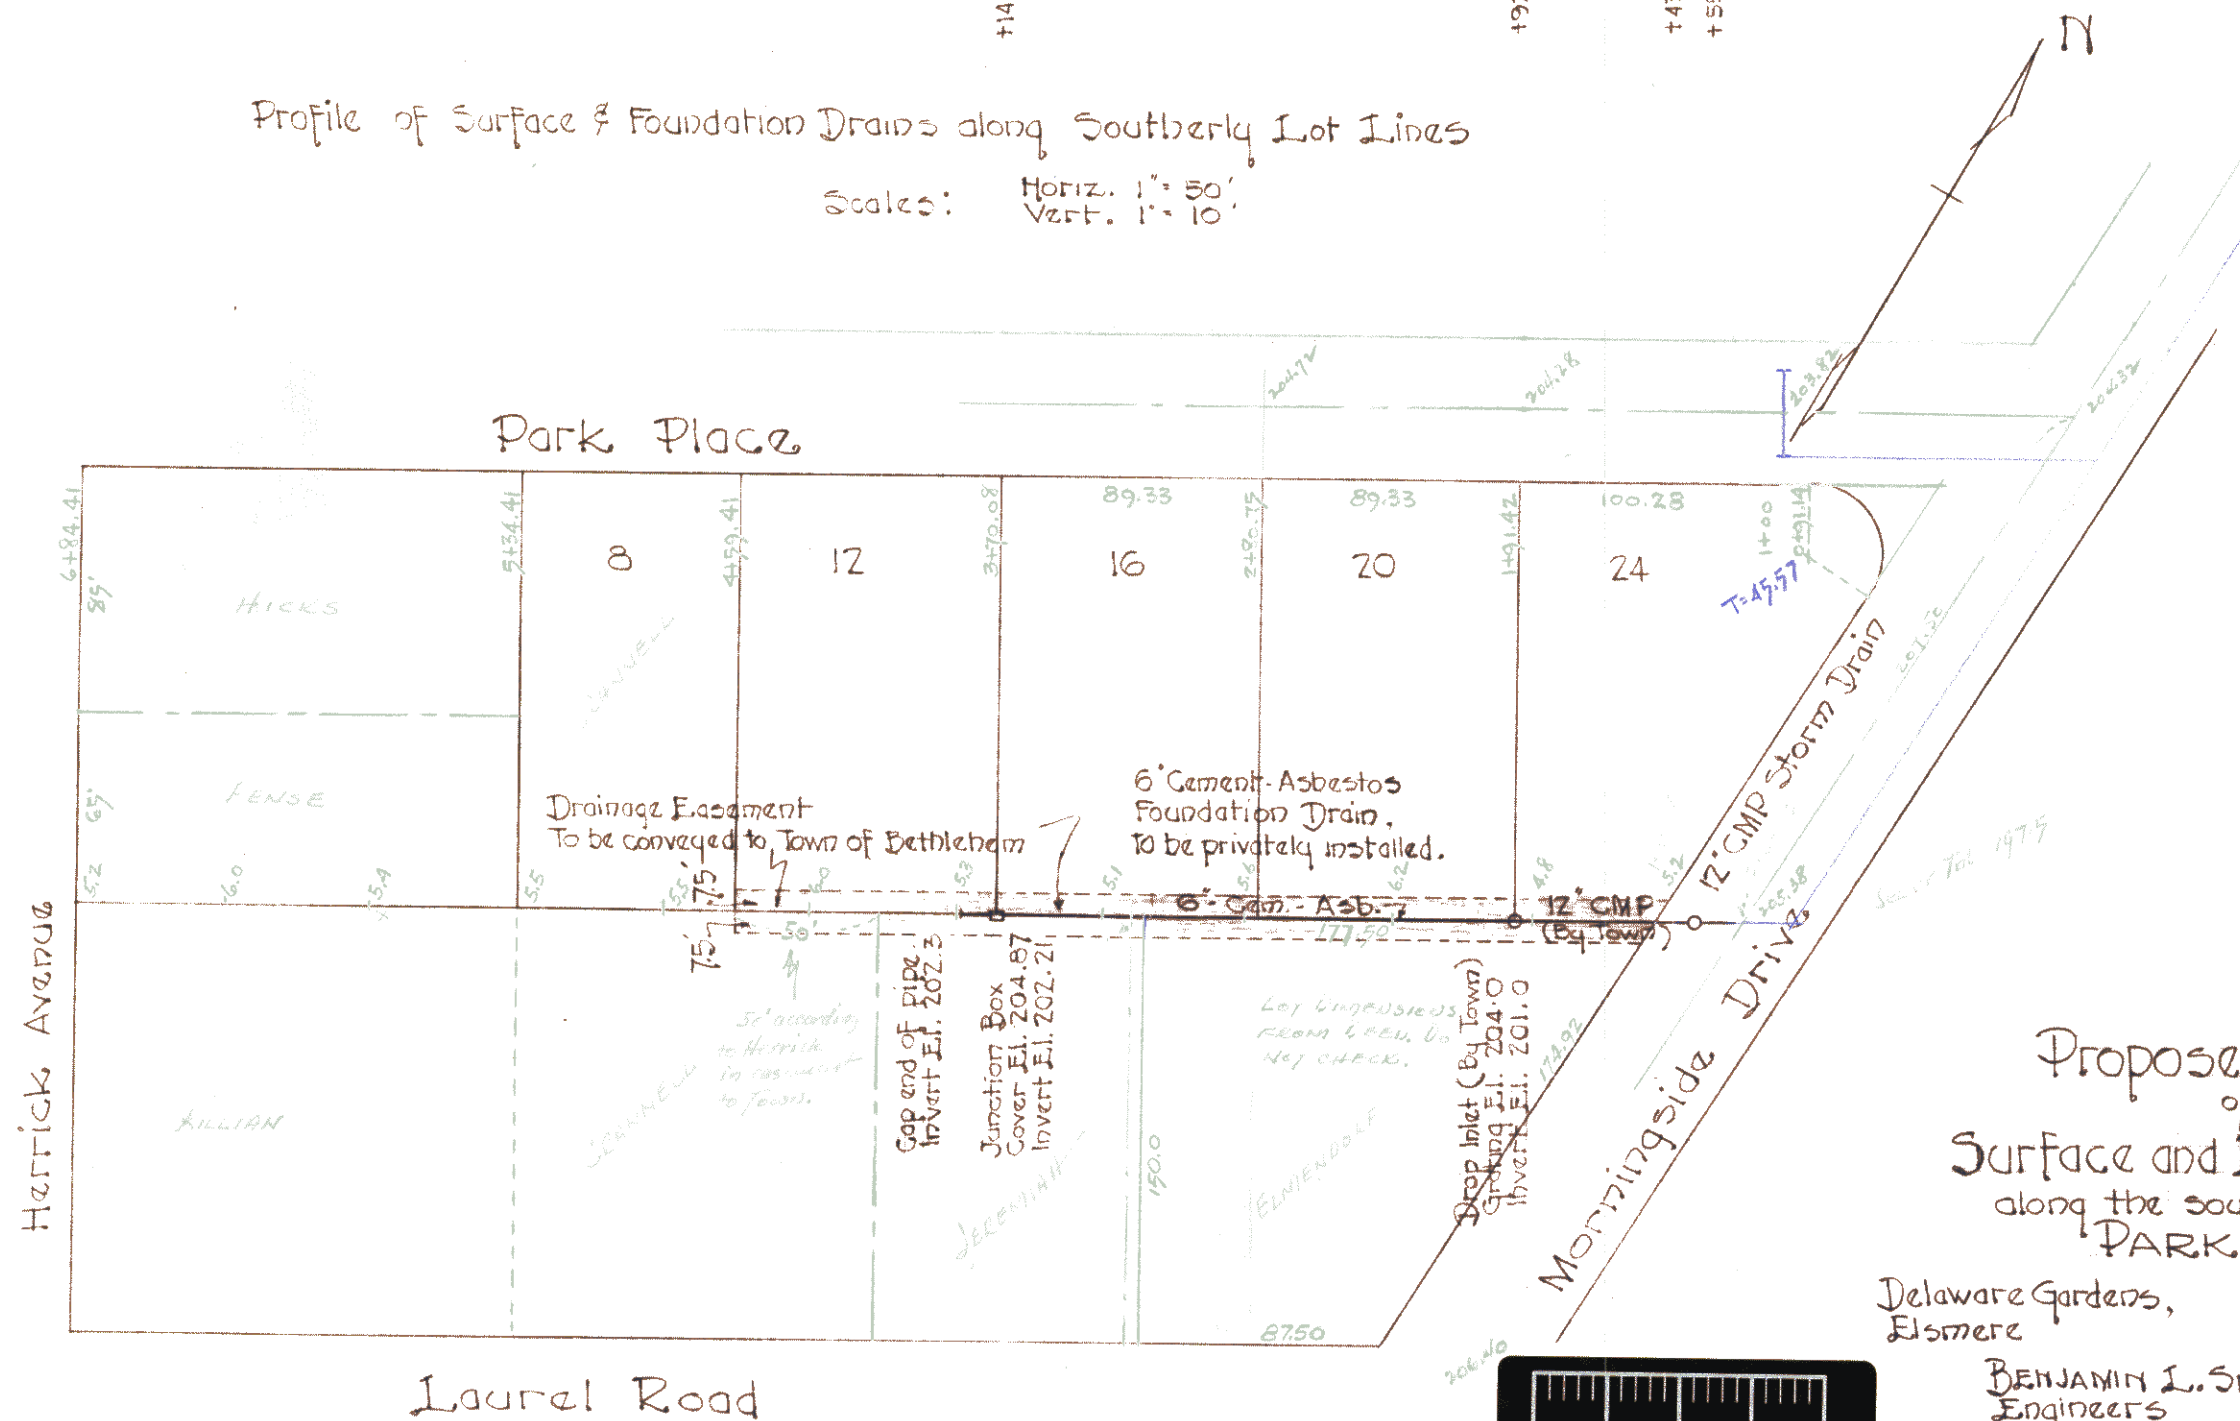

PLAN
Scale: 1" = 50'

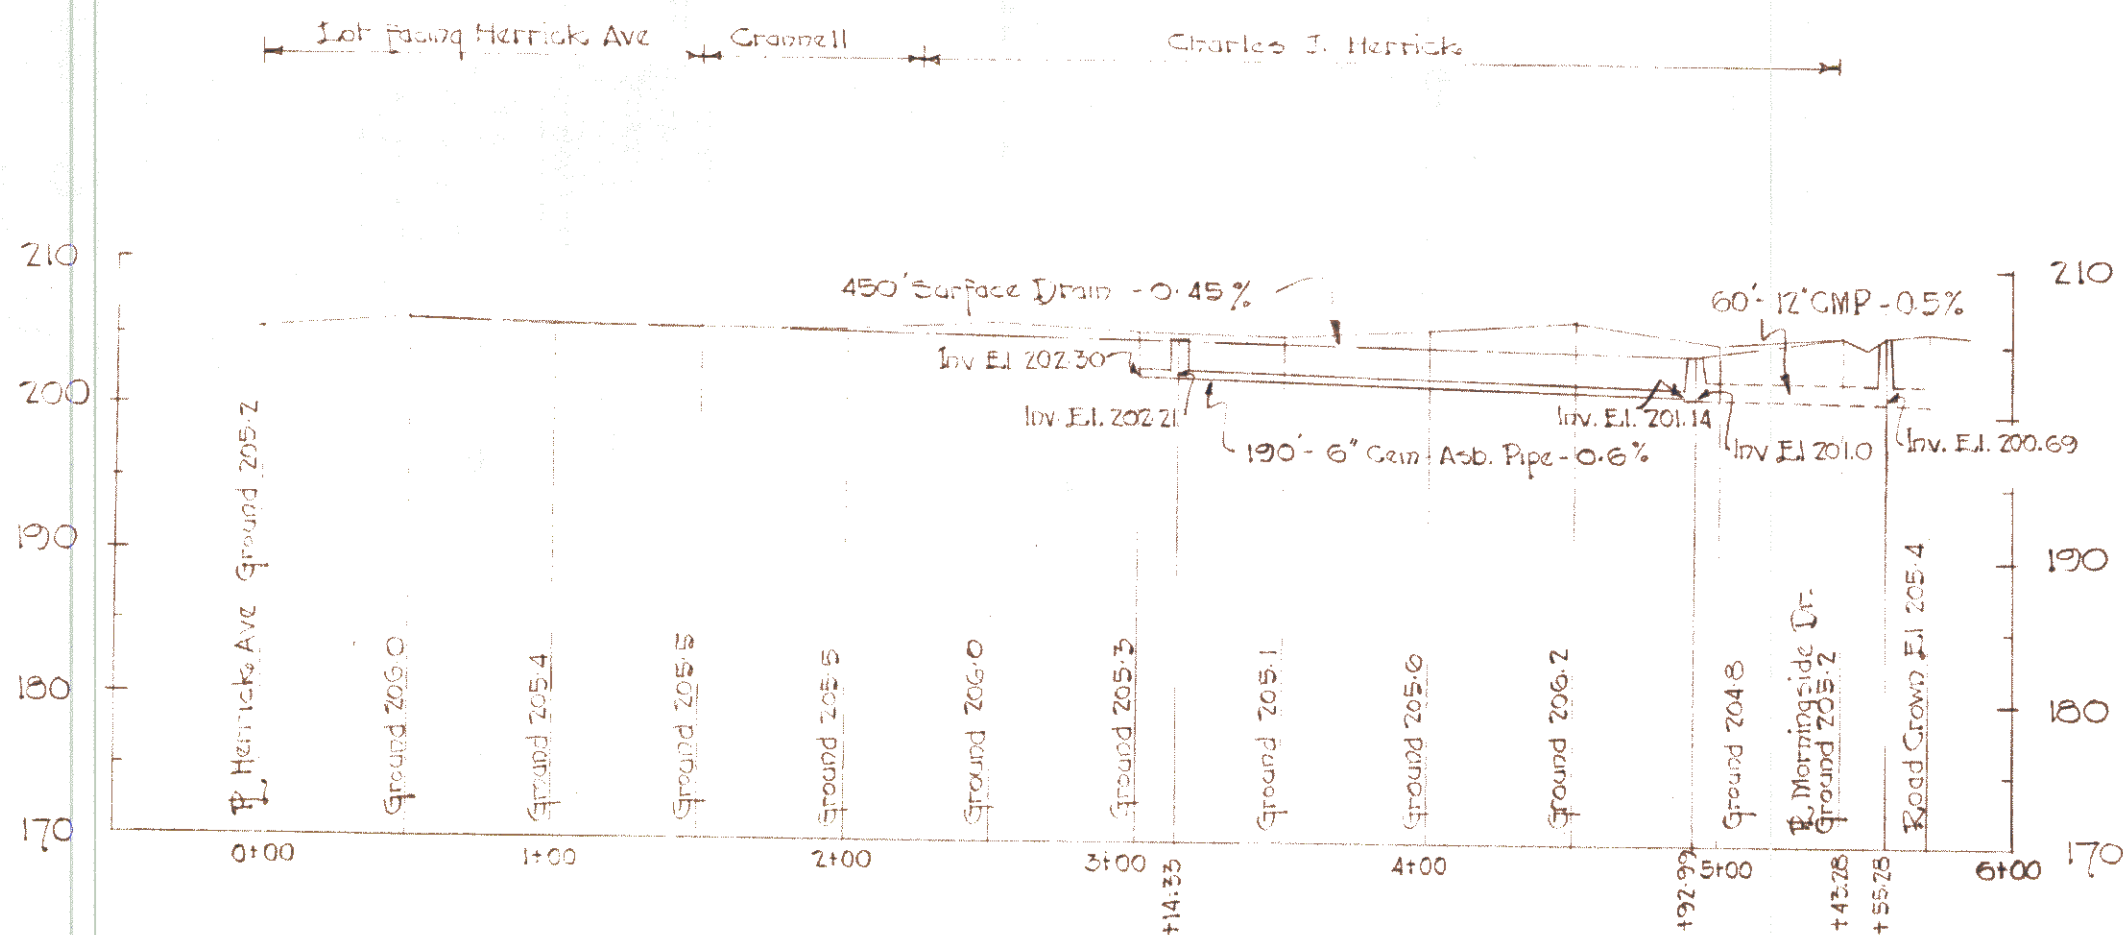

Delaware Gardens,
Elsmere

Town of Bethlehem,
New York

BENJAMIN L. SMITH & ASSOCIATES
Engineers Albany, New York

July 20, 1955

N.Y.S. P.E. #1.5 Lic #18610

Amended Aug. 17, 1955 to show
easement granted under date Aug 16/55