


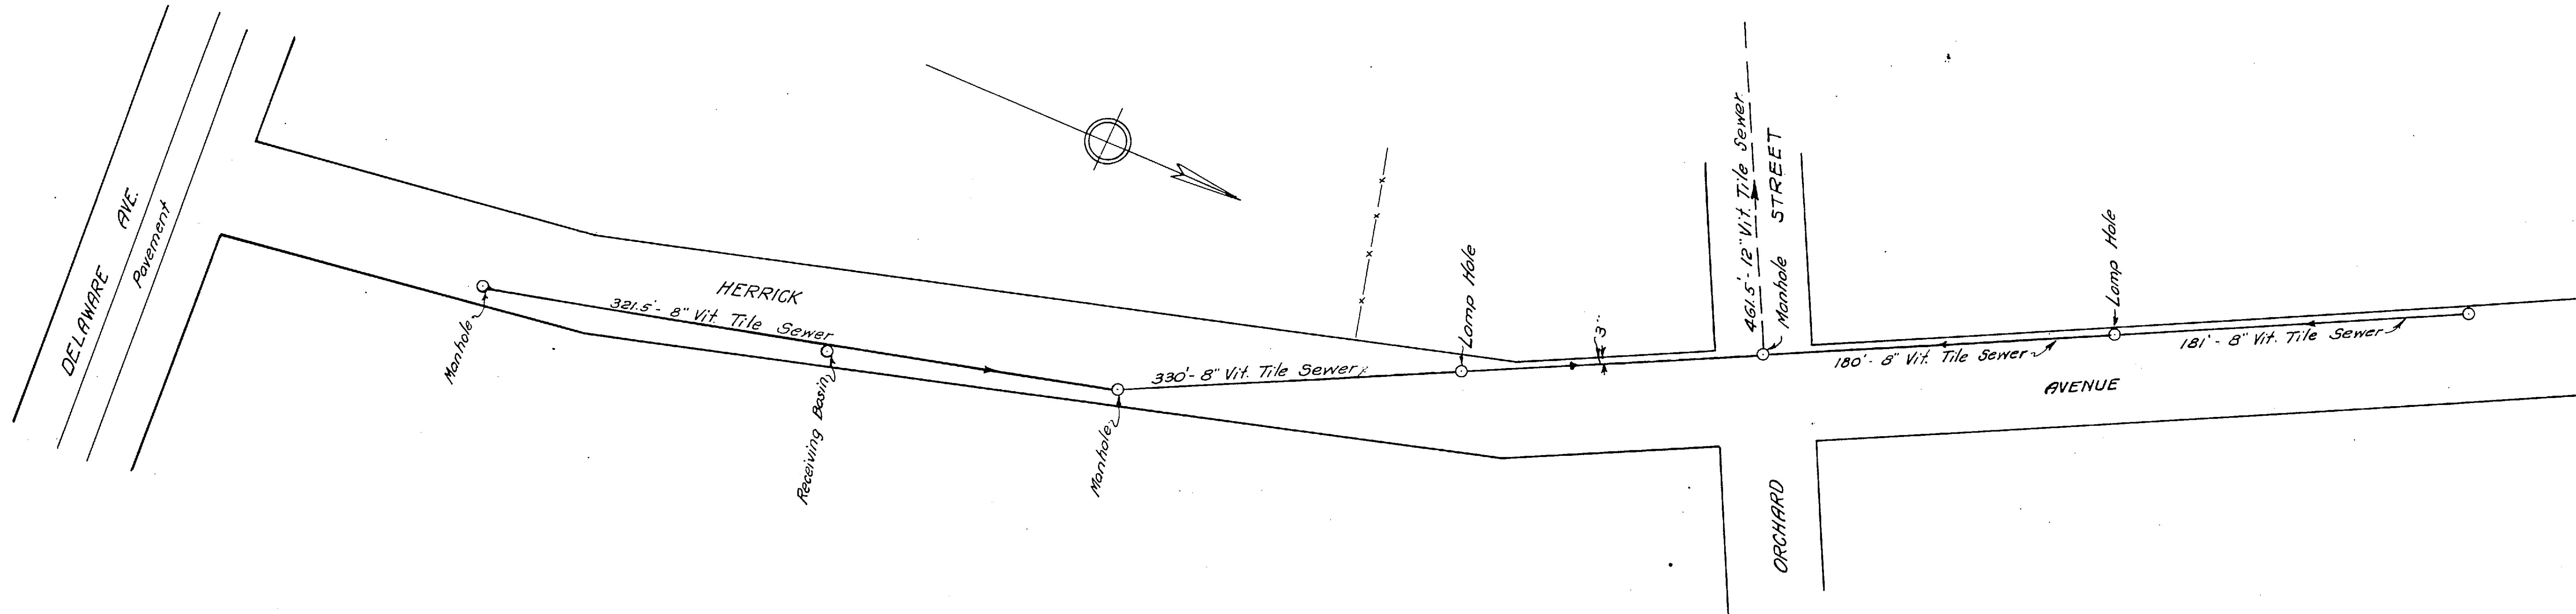

Scale: 1" = 60'

DELMAR - ELSMERE SEWER DISTRICT
TOWN OF BETHLEHEM
ALBANY CO., NEW YORK
SEWERAGE SYSTEM AND
SEWAGE DISPOSAL WORKS
MAP OF
PRIVATE SEWER TO BE ACQUIRED FROM
CHARLES J. HERRICK.



November, 1928.

Robert C. Wheeler

ROBERT C. WHEELER, ENGINEER.
ALBANY, NEW YORK.