



 


PLAN
Scale: 1"=40'

PROPOSED SUBDIVISION
SUNSET DRIVE EXTENSION
PROPERTY OF VINCENT MASCI
ELSMERE
ALBANY COUNTY NEW YORK
SCALES AS SHOWN MAR, 1958
DELMAR-ELSMERE SEWER DISTRICT - TOWN OF BETHLEHEM
SHEET 1 OF 2

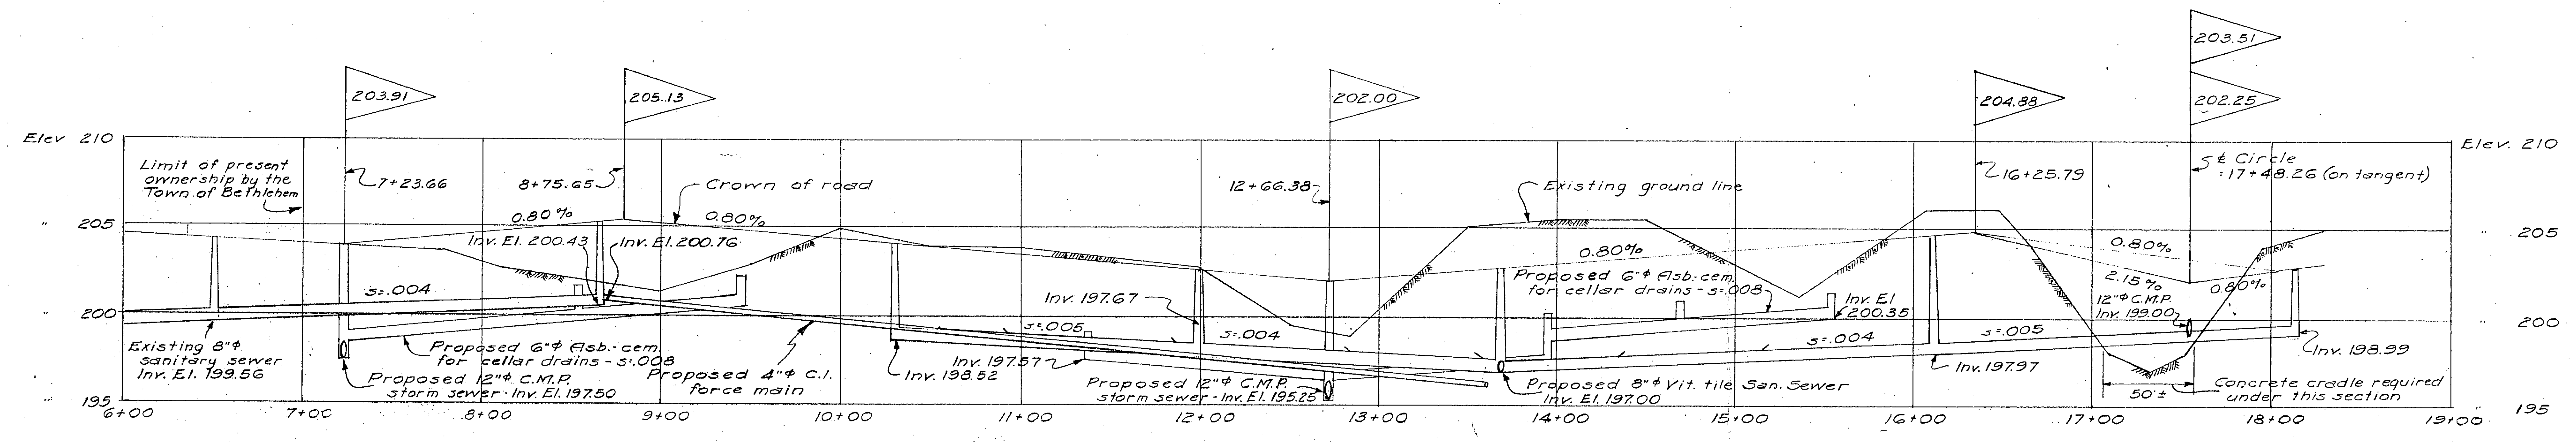

PROFILE
Scales: Horizontal 1"=50'
Vertical 1"=5'

Elevations shown refer to U.S.G.S. datum. Bench Mark is south rim of sanitary sewer manhole at intersection of Sunset Drive and Bartlett Street - Elev. 205.99. Lot numbers shown are to be used for house numbers. Property is in Water District No. 6, and is in zone Residential A-B.

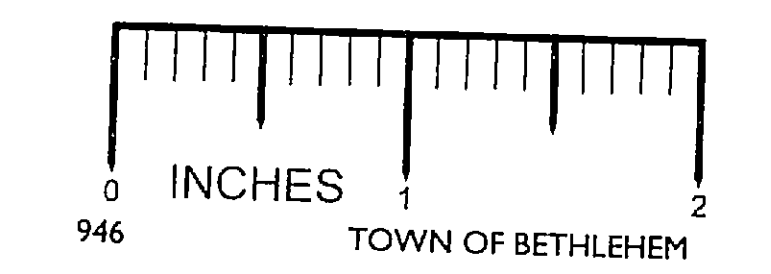

Survey and Map by:
Edward W. Boutelle & Son
Civil Engineers & Surveyors
Delmar, N.Y.
N.Y. State License

F-11