

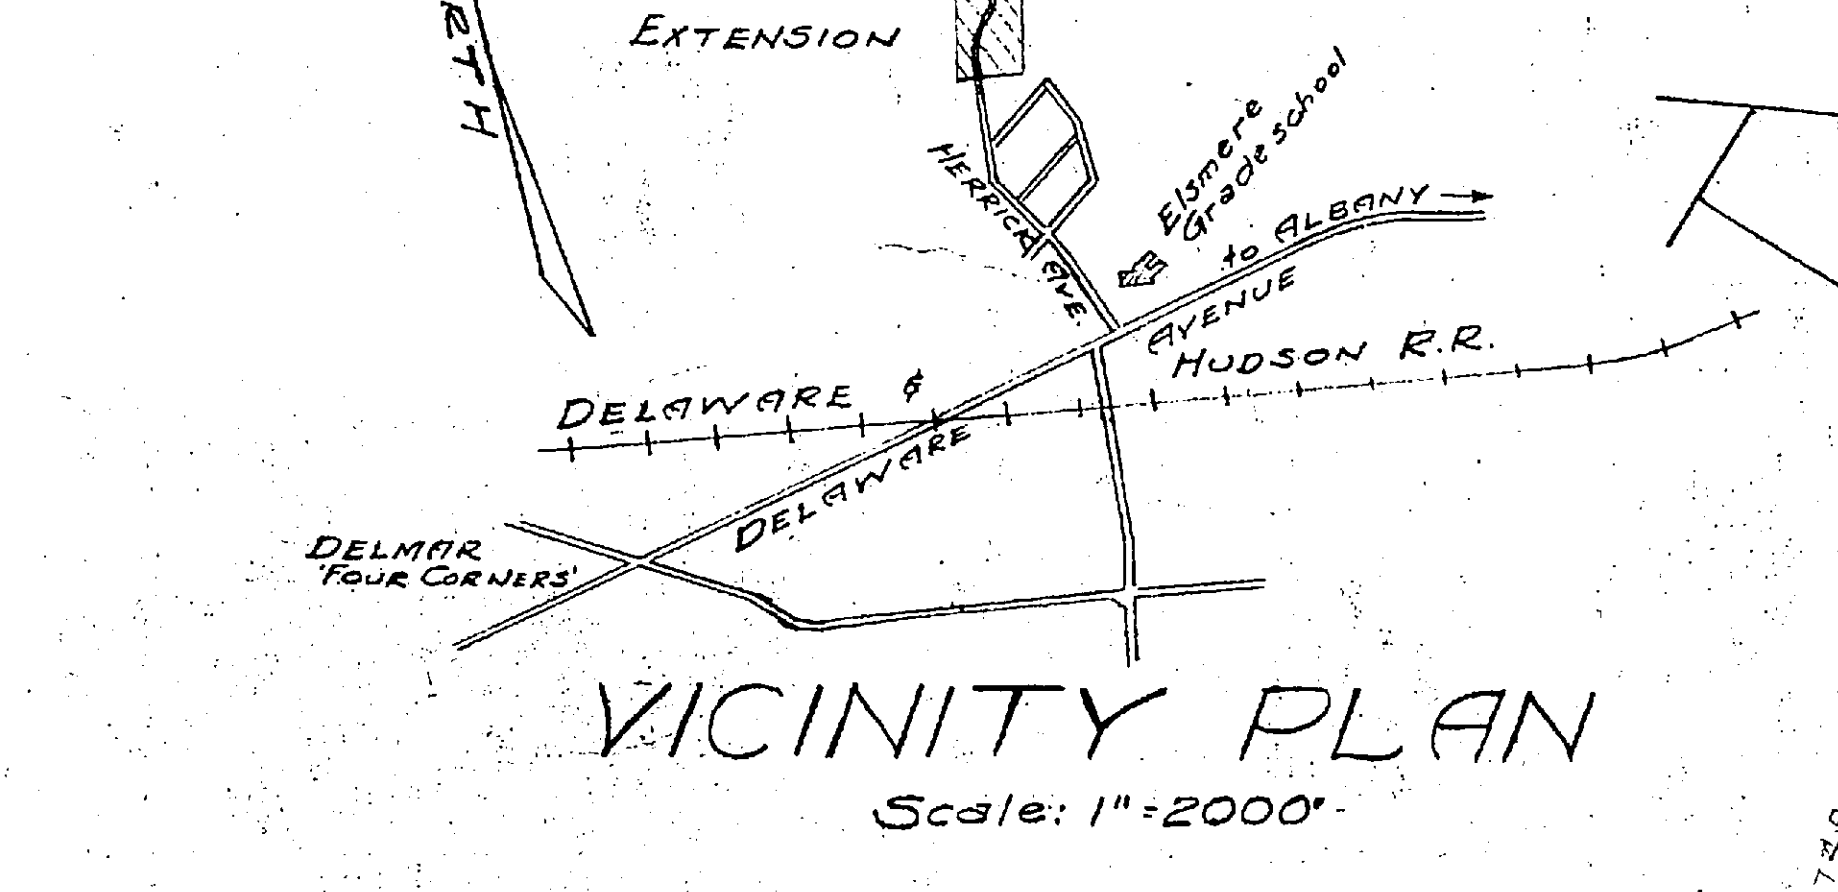


 


PROPOSED SUBDIVISION
SUNSET DRIVE EXTENSION
 PROPERTY OF VINCENT MASCI
 ELSMERE
 ALBANY COUNTY
 SCALES AS SHOWN
 NEW YORK
 MAR, 1958
 DELMAR-ELSMERE SEWER DISTRICT - TOWN OF BETHLEHEM
 SHEET 1 OF 2

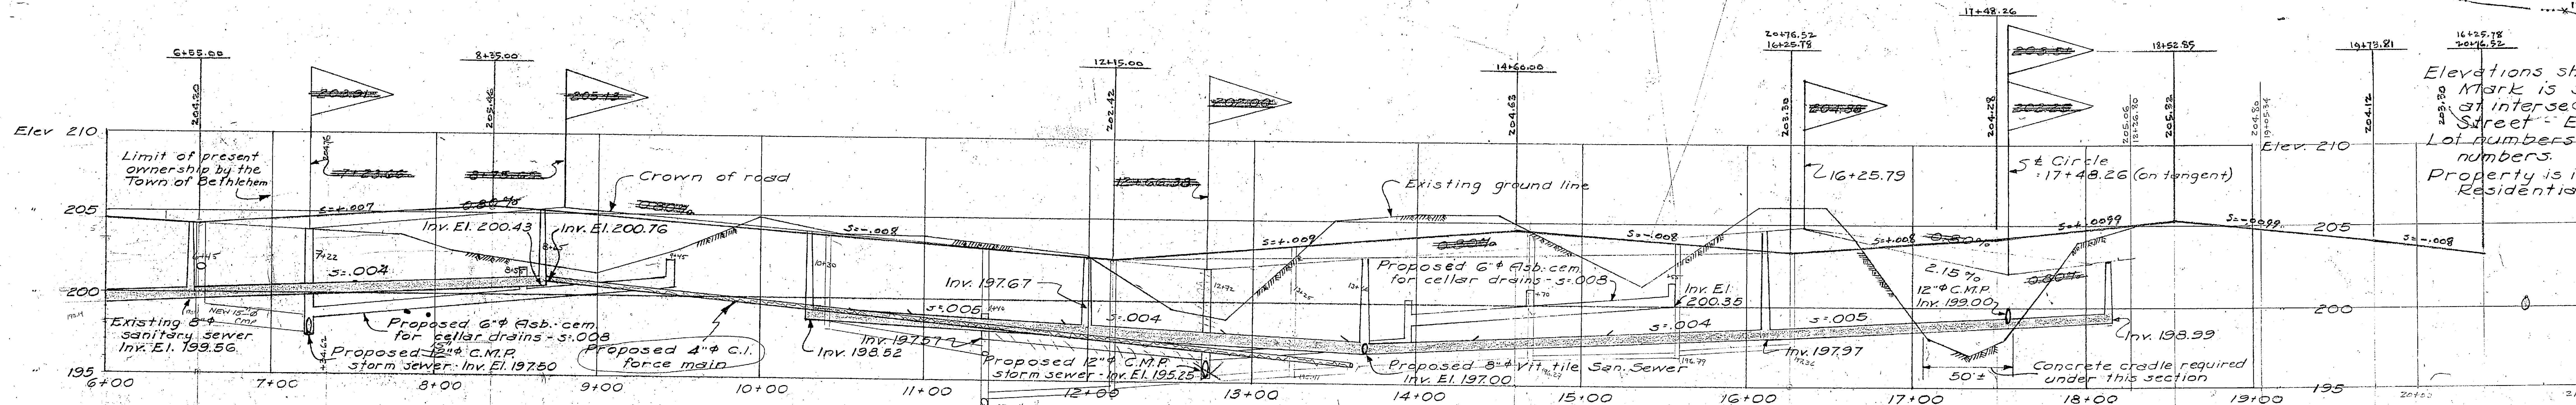

PROFILE
 Scales: Horizontal 1"=50'
 Vertical 1"=5'

Elevations shown refer to U.S.G.S. datum. Bench Mark is south rim of sanitary sewer manhole at intersection of Sunset Drive and Bartlett Street - Elev. 205.99.
 Lot numbers shown are to be used for house numbers.
 Property is in Water District No. 6 and is in zone Residential A-A.

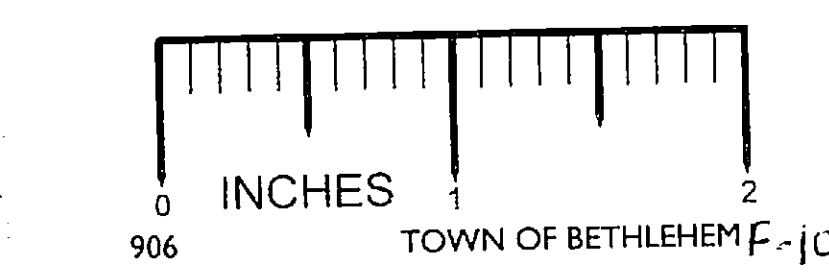

Note: This print furnished to show 24\"/>

Locate - W.L., Gas, etc.
 Locate Force Main
 Locate Gravity Sewer in respect to property

Survey and Map by:
 Edward W. Boutelle & Son
 Civil Engineers & Surveyors
 Delmar, N.Y.
 N.Y. State License