


 

PLAN
Scale: 1"=40'

PROPOSED SUBDIVISION
SUNSET DRIVE EXTENSION

PROPERTY OF VINCENT MASCI

ELSMERE

ALBANY COUNTY


NEW YORK

SCALES AS SHOWN

MAR, 1958

DELMAR-ELSMERE SEWER DISTRICT - TOWN OF BETHLEHEM
SHEET 1 OF 2

Revised Oct. 25, 1958

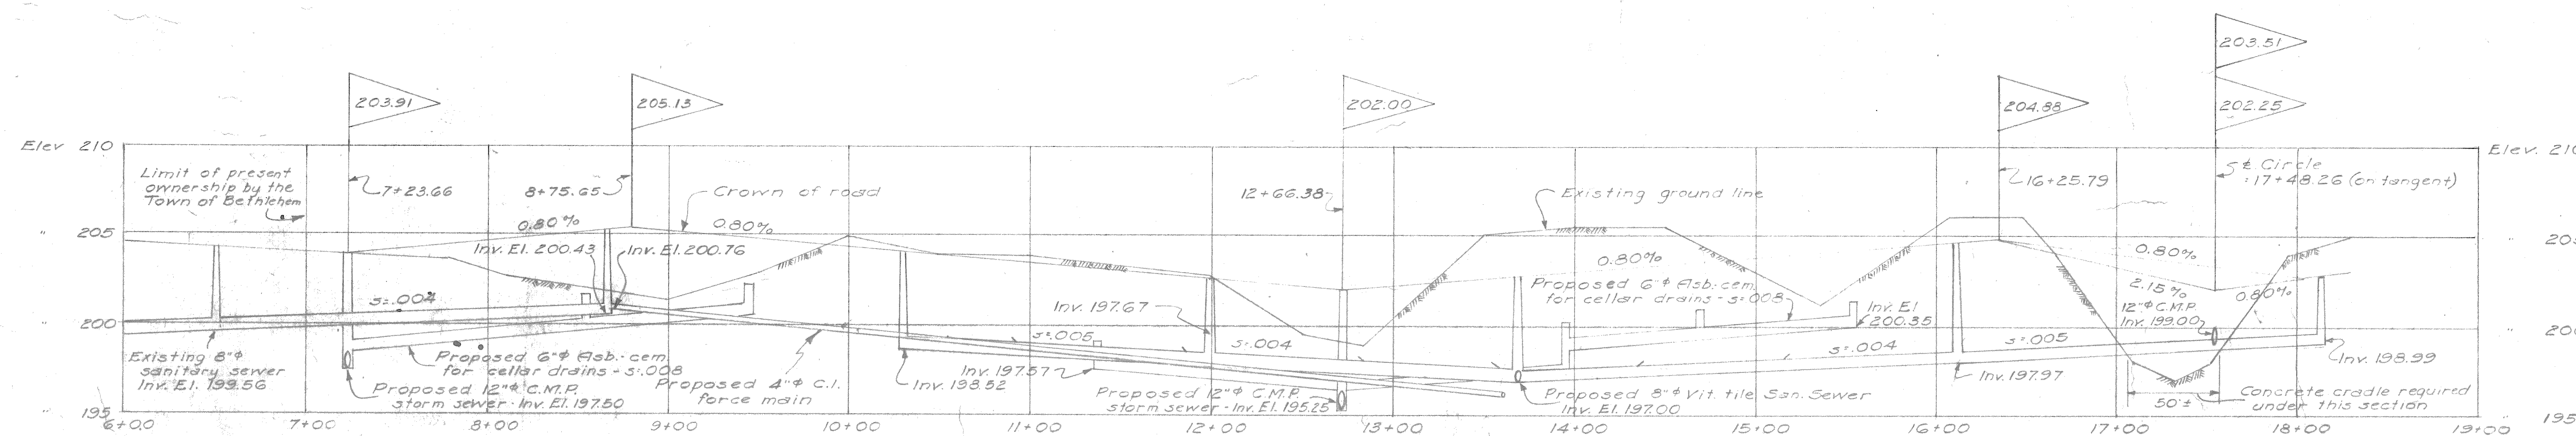

PROFILE
Scales: Horizontal 1"=50'
Vertical 1"=5'

Elevations shown refer to U.S.G.S. datum. Bench Mark is south rim of sanitary sewer manhole at intersection of Sunset Drive and Bartlett Street - Elev. 205.99. Lot numbers shown are to be used for house numbers. Property is in Water District No. 1 and is in Zone Residential A-A.

Survey and Map by:
Edward W. Boutelle & Son
Civil Engineers & Surveyors
Delmar, N.Y.
N.Y. State License