


IF THIS SHEET IS NOT 24"x36" IT IS A REDUCED PRINT - SCALE ACCORDINGLY

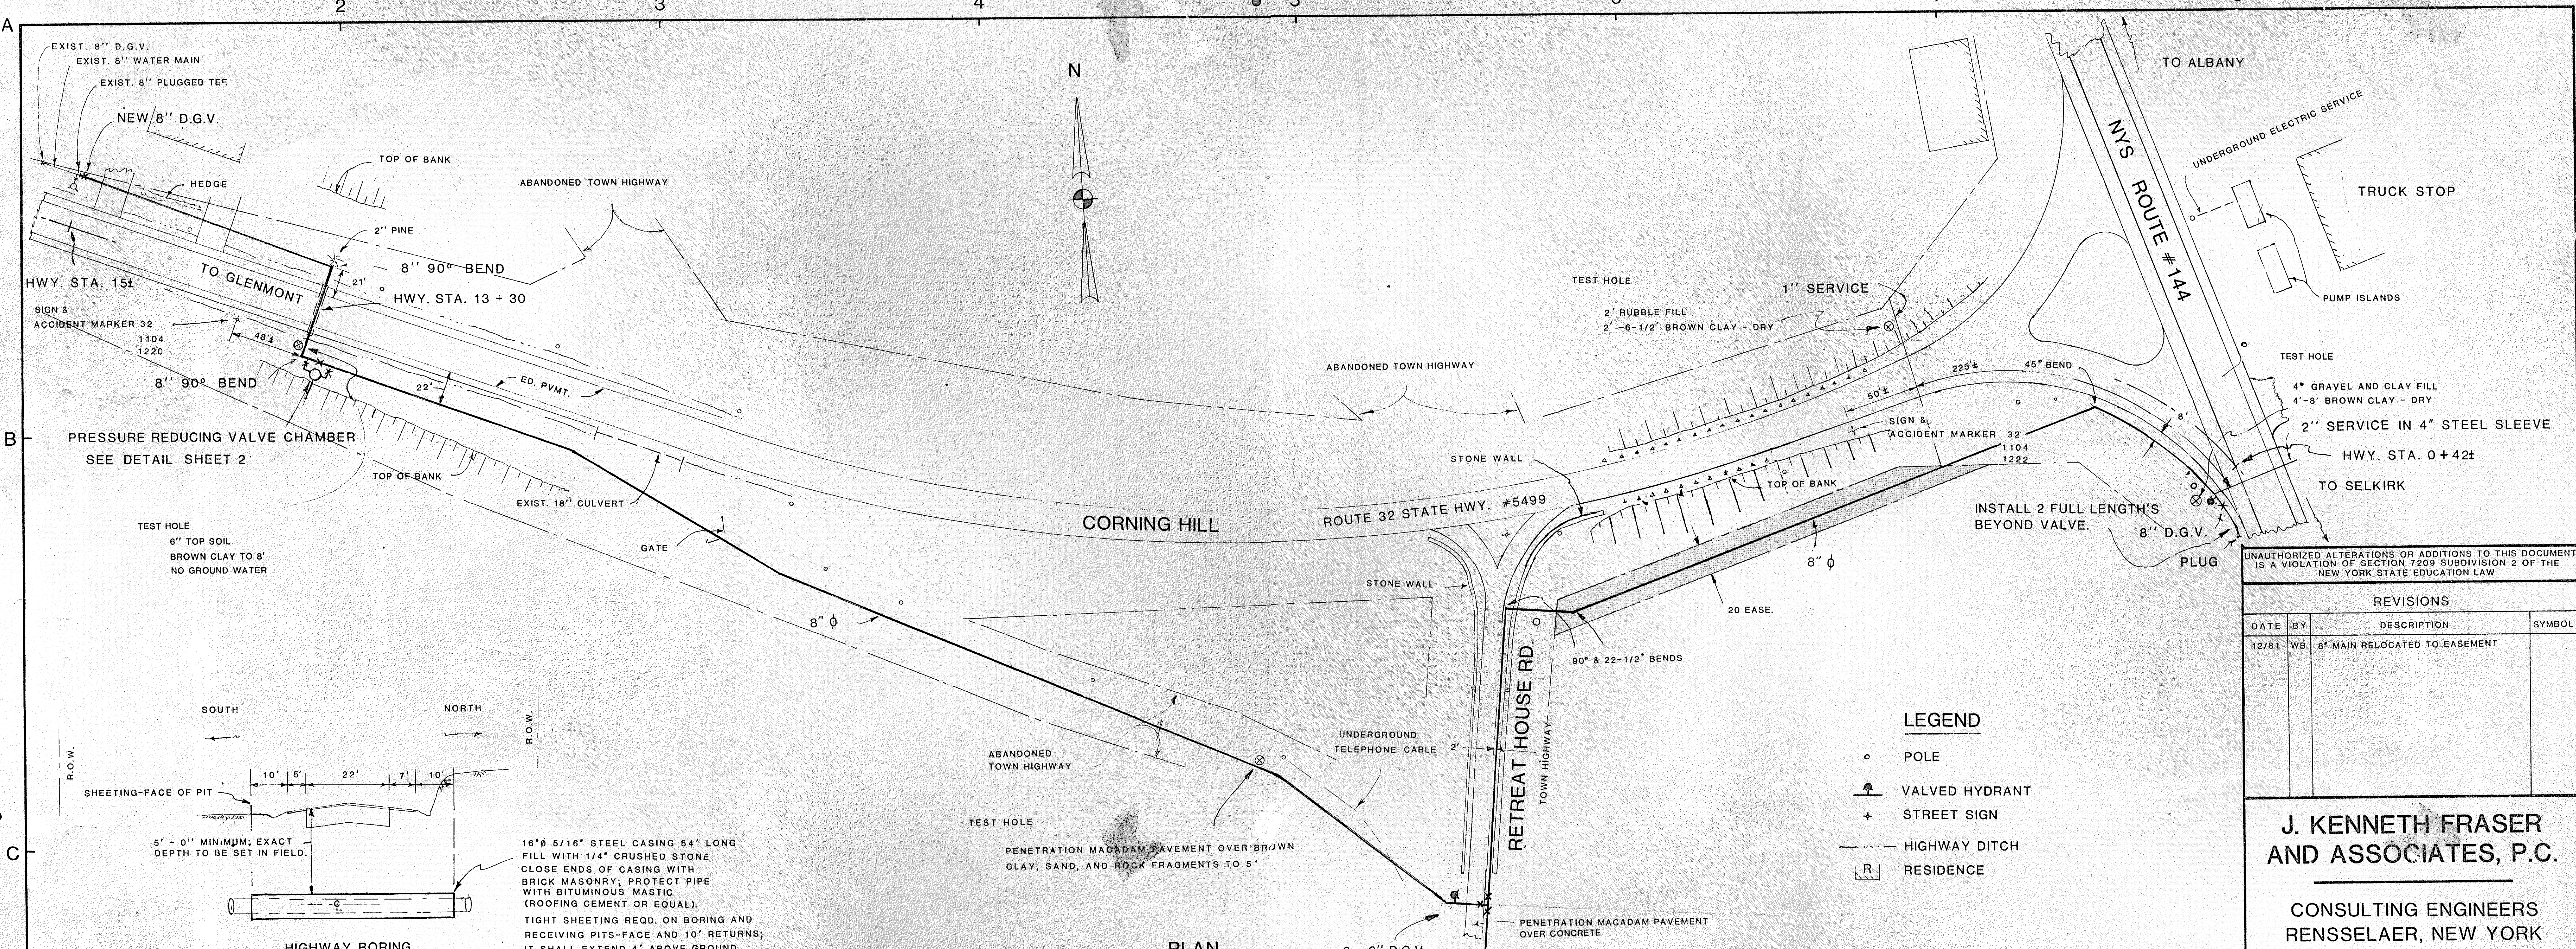


UNAUTHORIZED ALTERATIONS OR ADDITIONS TO THIS DOCUMENT IS A VIOLATION OF SECTION 7209 SUBDIVISION 2 OF THE NEW YORK STATE EDUCATION LAW

REVISIONS			
DATE	BY	DESCRIPTION	SYMBOL
12/81	WB	8" MAIN RELOCATED TO EASEMENT	

**J. KENNETH FRASER
AND ASSOCIATES, P.C.**
CONSULTING ENGINEERS
RENSELAER, NEW YORK

WATER DISTRICT # 1
TOWN OF BETHLEHEM
ALBANY COUNTY NEW YORK

LOWER CORNING HILL EXTENSION

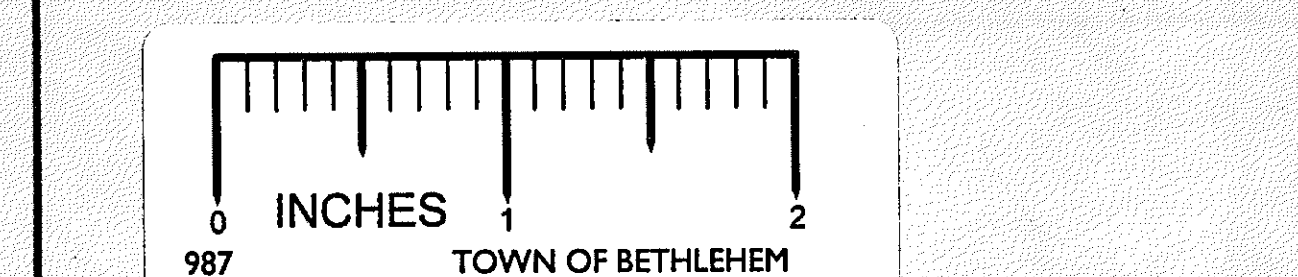

SCALE: AS NOTED

PROJ. ENG'R.	W.T.B.
DRAWN BY	E.W.O.
TRACED BY	E.W.O.
CHECKED BY	W.T.B.
REF. No.	5214

SHEET TITLE: **CORNING HILL**

DATE: NOVEMBER 1981 SHEET 1 OF 2

F-19

MAINTENANCE AND PROTECTION OF TRAFFIC SHALL BE IN FULL ACCORDANCE WITH THE M.U.T.C.D.