

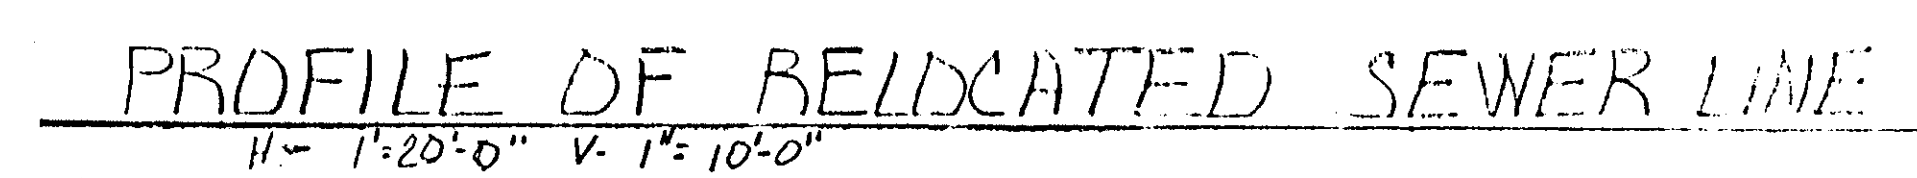
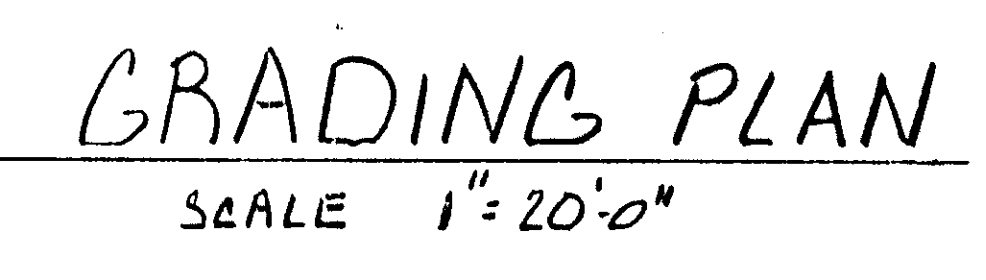
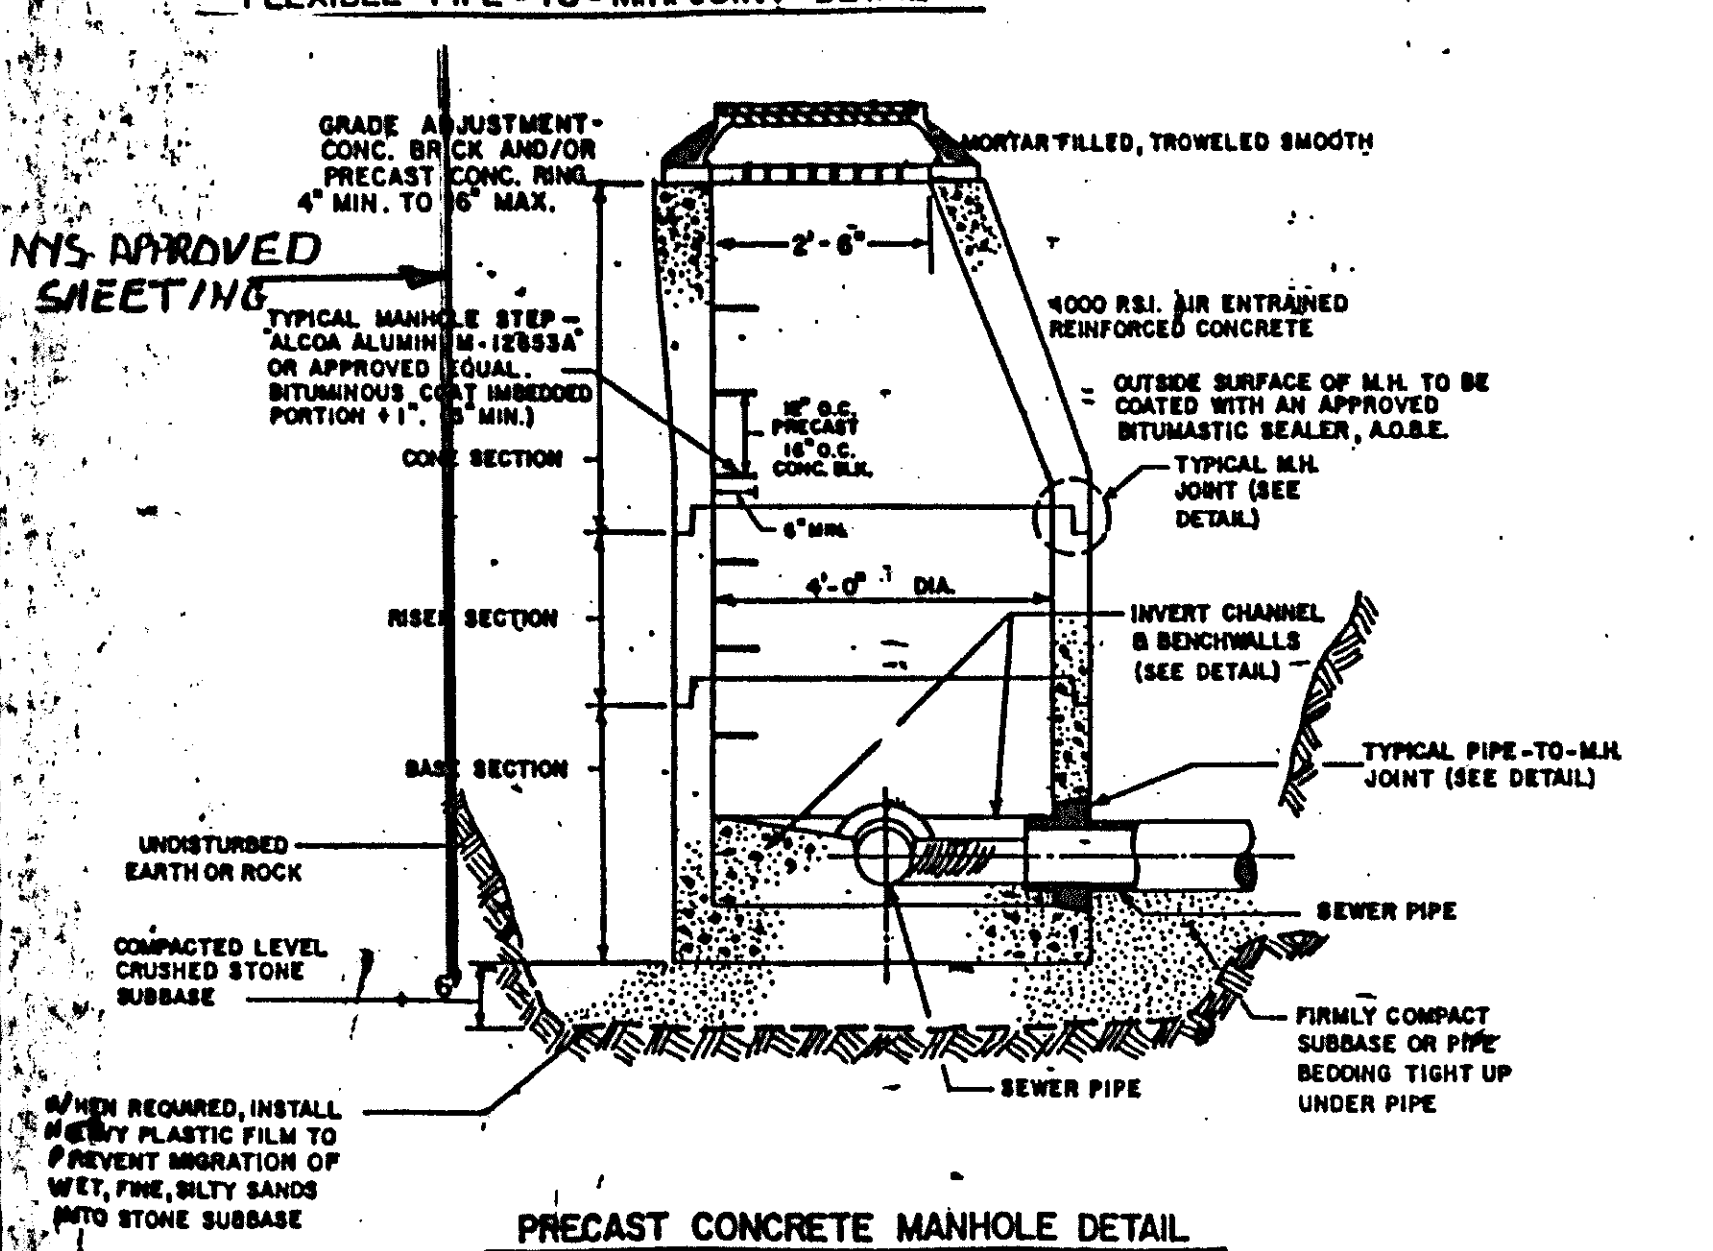
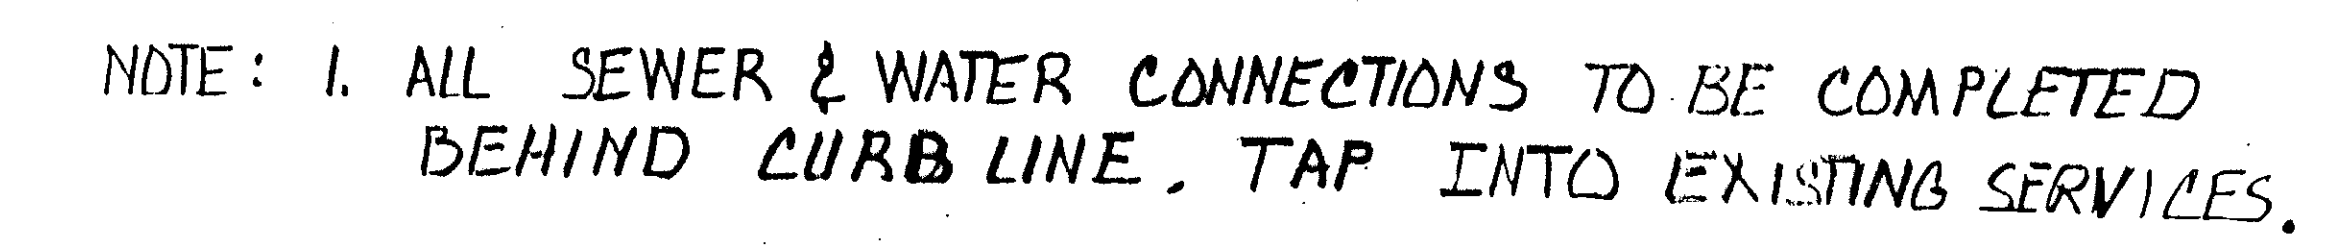


NOTES

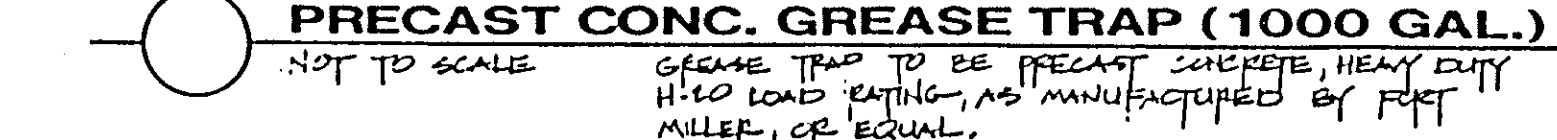

1. ALL PROPOSED WORK FOR WATER CONNECTION TO BE COMPLETED BY BOSTON CHICKEN & INSPECTED BY TOWN WATER DEPT.
2. BEFORE WORK CAN START PERMITS MUST BE OBTAINED FROM THE WATER & SEWER DEPT.
3. BEFORE CONSTRUCTION OF SANITARY SEWER, DIG TEST PIT AT NH2 LOCATION TO VERIFY INVERT ELEVATION OF EXISTING LATERAL. GIVE THIS INFORMATION TO TOWN INSPECTION PERSONNEL.
4. BEFORE EXCAVATION CALL & LOCATE UNDERGROUND UTILITIES 1-800-962-7742
5. DURING SEWER RELOCATION, SERVICE WILL BE DONE WITHOUT INTERRUPTIONS. A PUMP SYSTEM WILL BE USED.

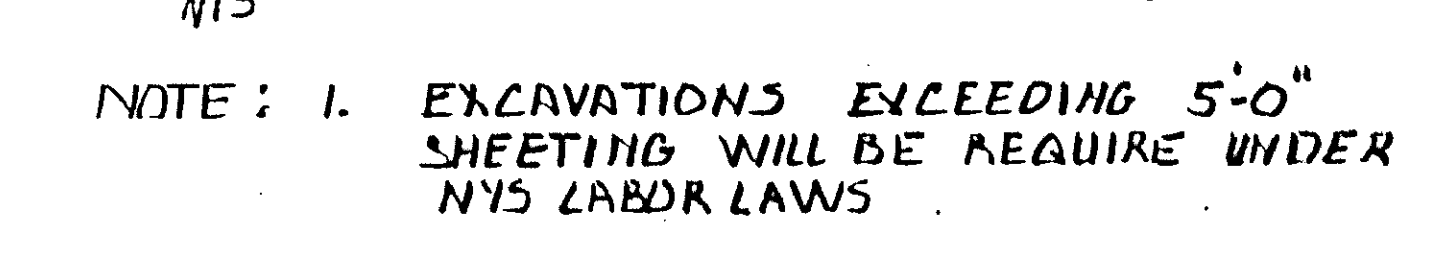

SHEET:
S-2

DATE	REMARKS	ADDITION - NYSDOT	NOTES	REMOVED	REMARKS
6. 5/27/94	NOTES ADDED		7.5		
7. 6/11/94	ADDED SEWER EASEMENT		7.5		
8. FINAL SET	6/6/94	7.5			
9. 7/10/94	REVISED D.T.	7.5			
10. 8/1/94	ADDED STORM WATER	7.5			
