


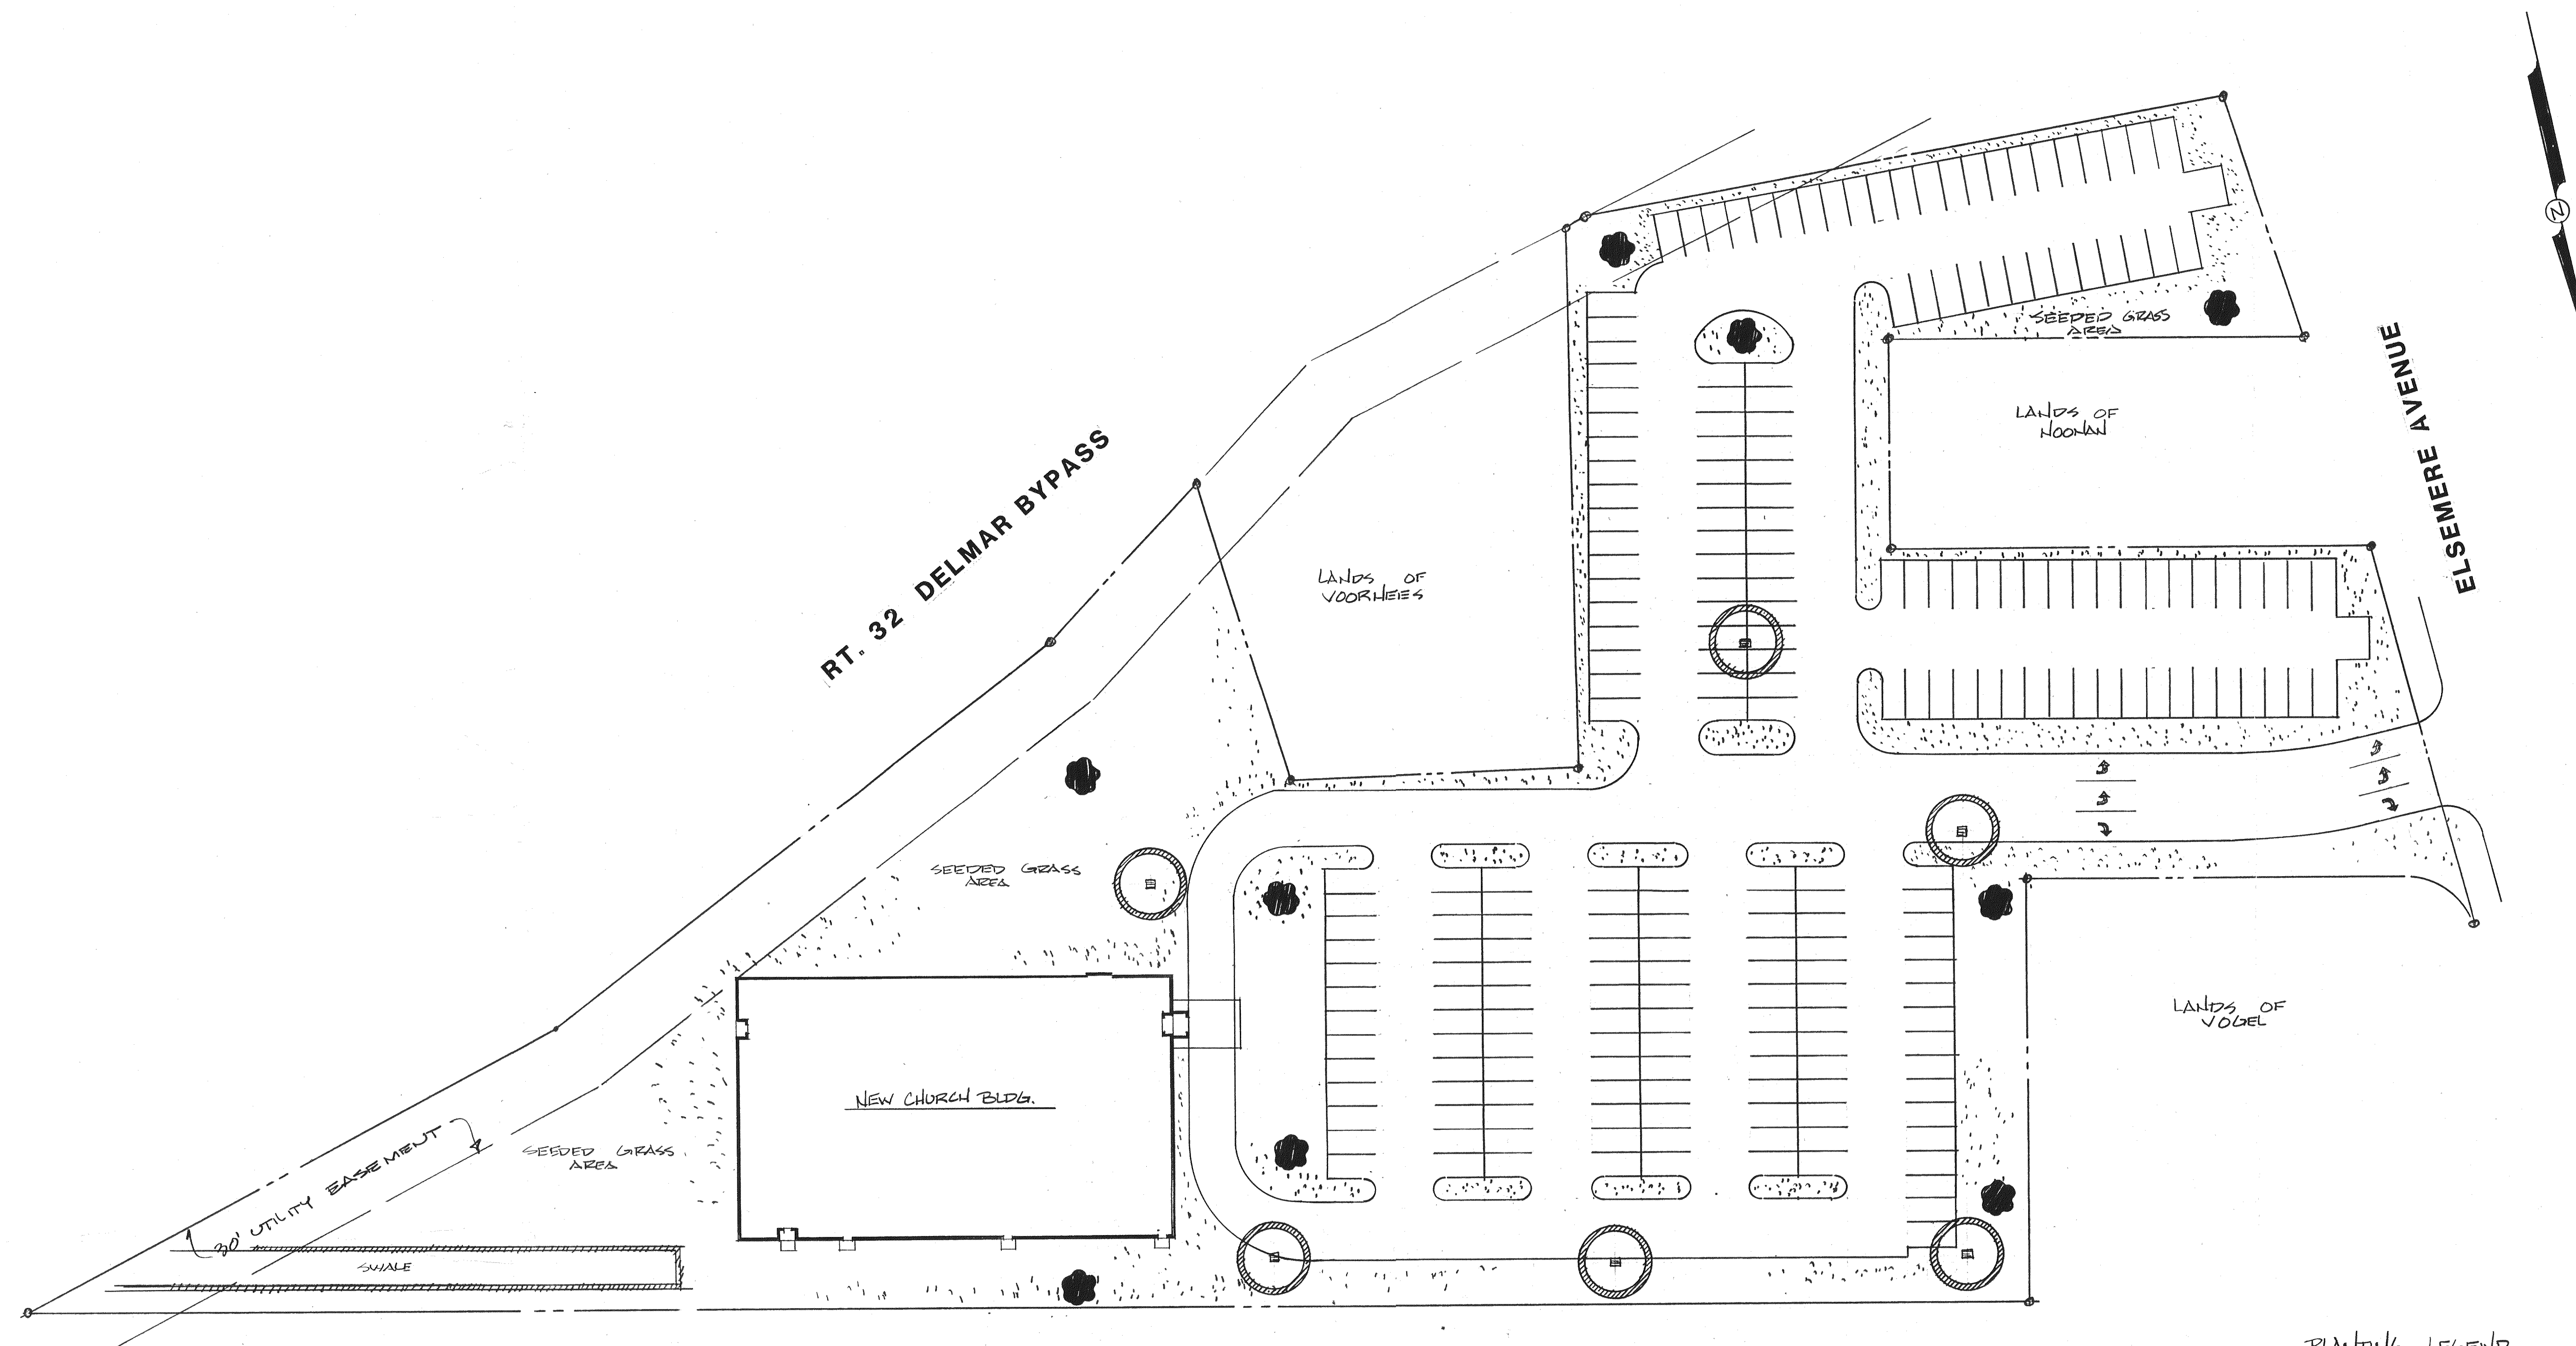

SITE PLAN - PLANTING & SEDIMENTATION

1"=40'

PLANTING LEGEND

- SEEDED GRASS AREA
- PROPOSED TREES

SEDIMENTATION LEGEND

- HAYBALES - AROUND ALL CATCH BASINS & 3 SIDES OF SWALE.

