

Frandsen Design Group

520 West Water Street
Elmira, New York, 14905
(607) 733-0100

16 Pearl Street
Wellisboro, Pa. 16901
(717) 724-5731

EXISTING STORM WATER DRAINAGE

DELMAR FULL GOSPEL CHURCH
ELSEMERE AVENUE
DELMAR, NEW YORK

REVISIONS

SCALE 1"=40'


DRAWN BY

DATE

PROJECT NO.


DRAWING NO.

S-1

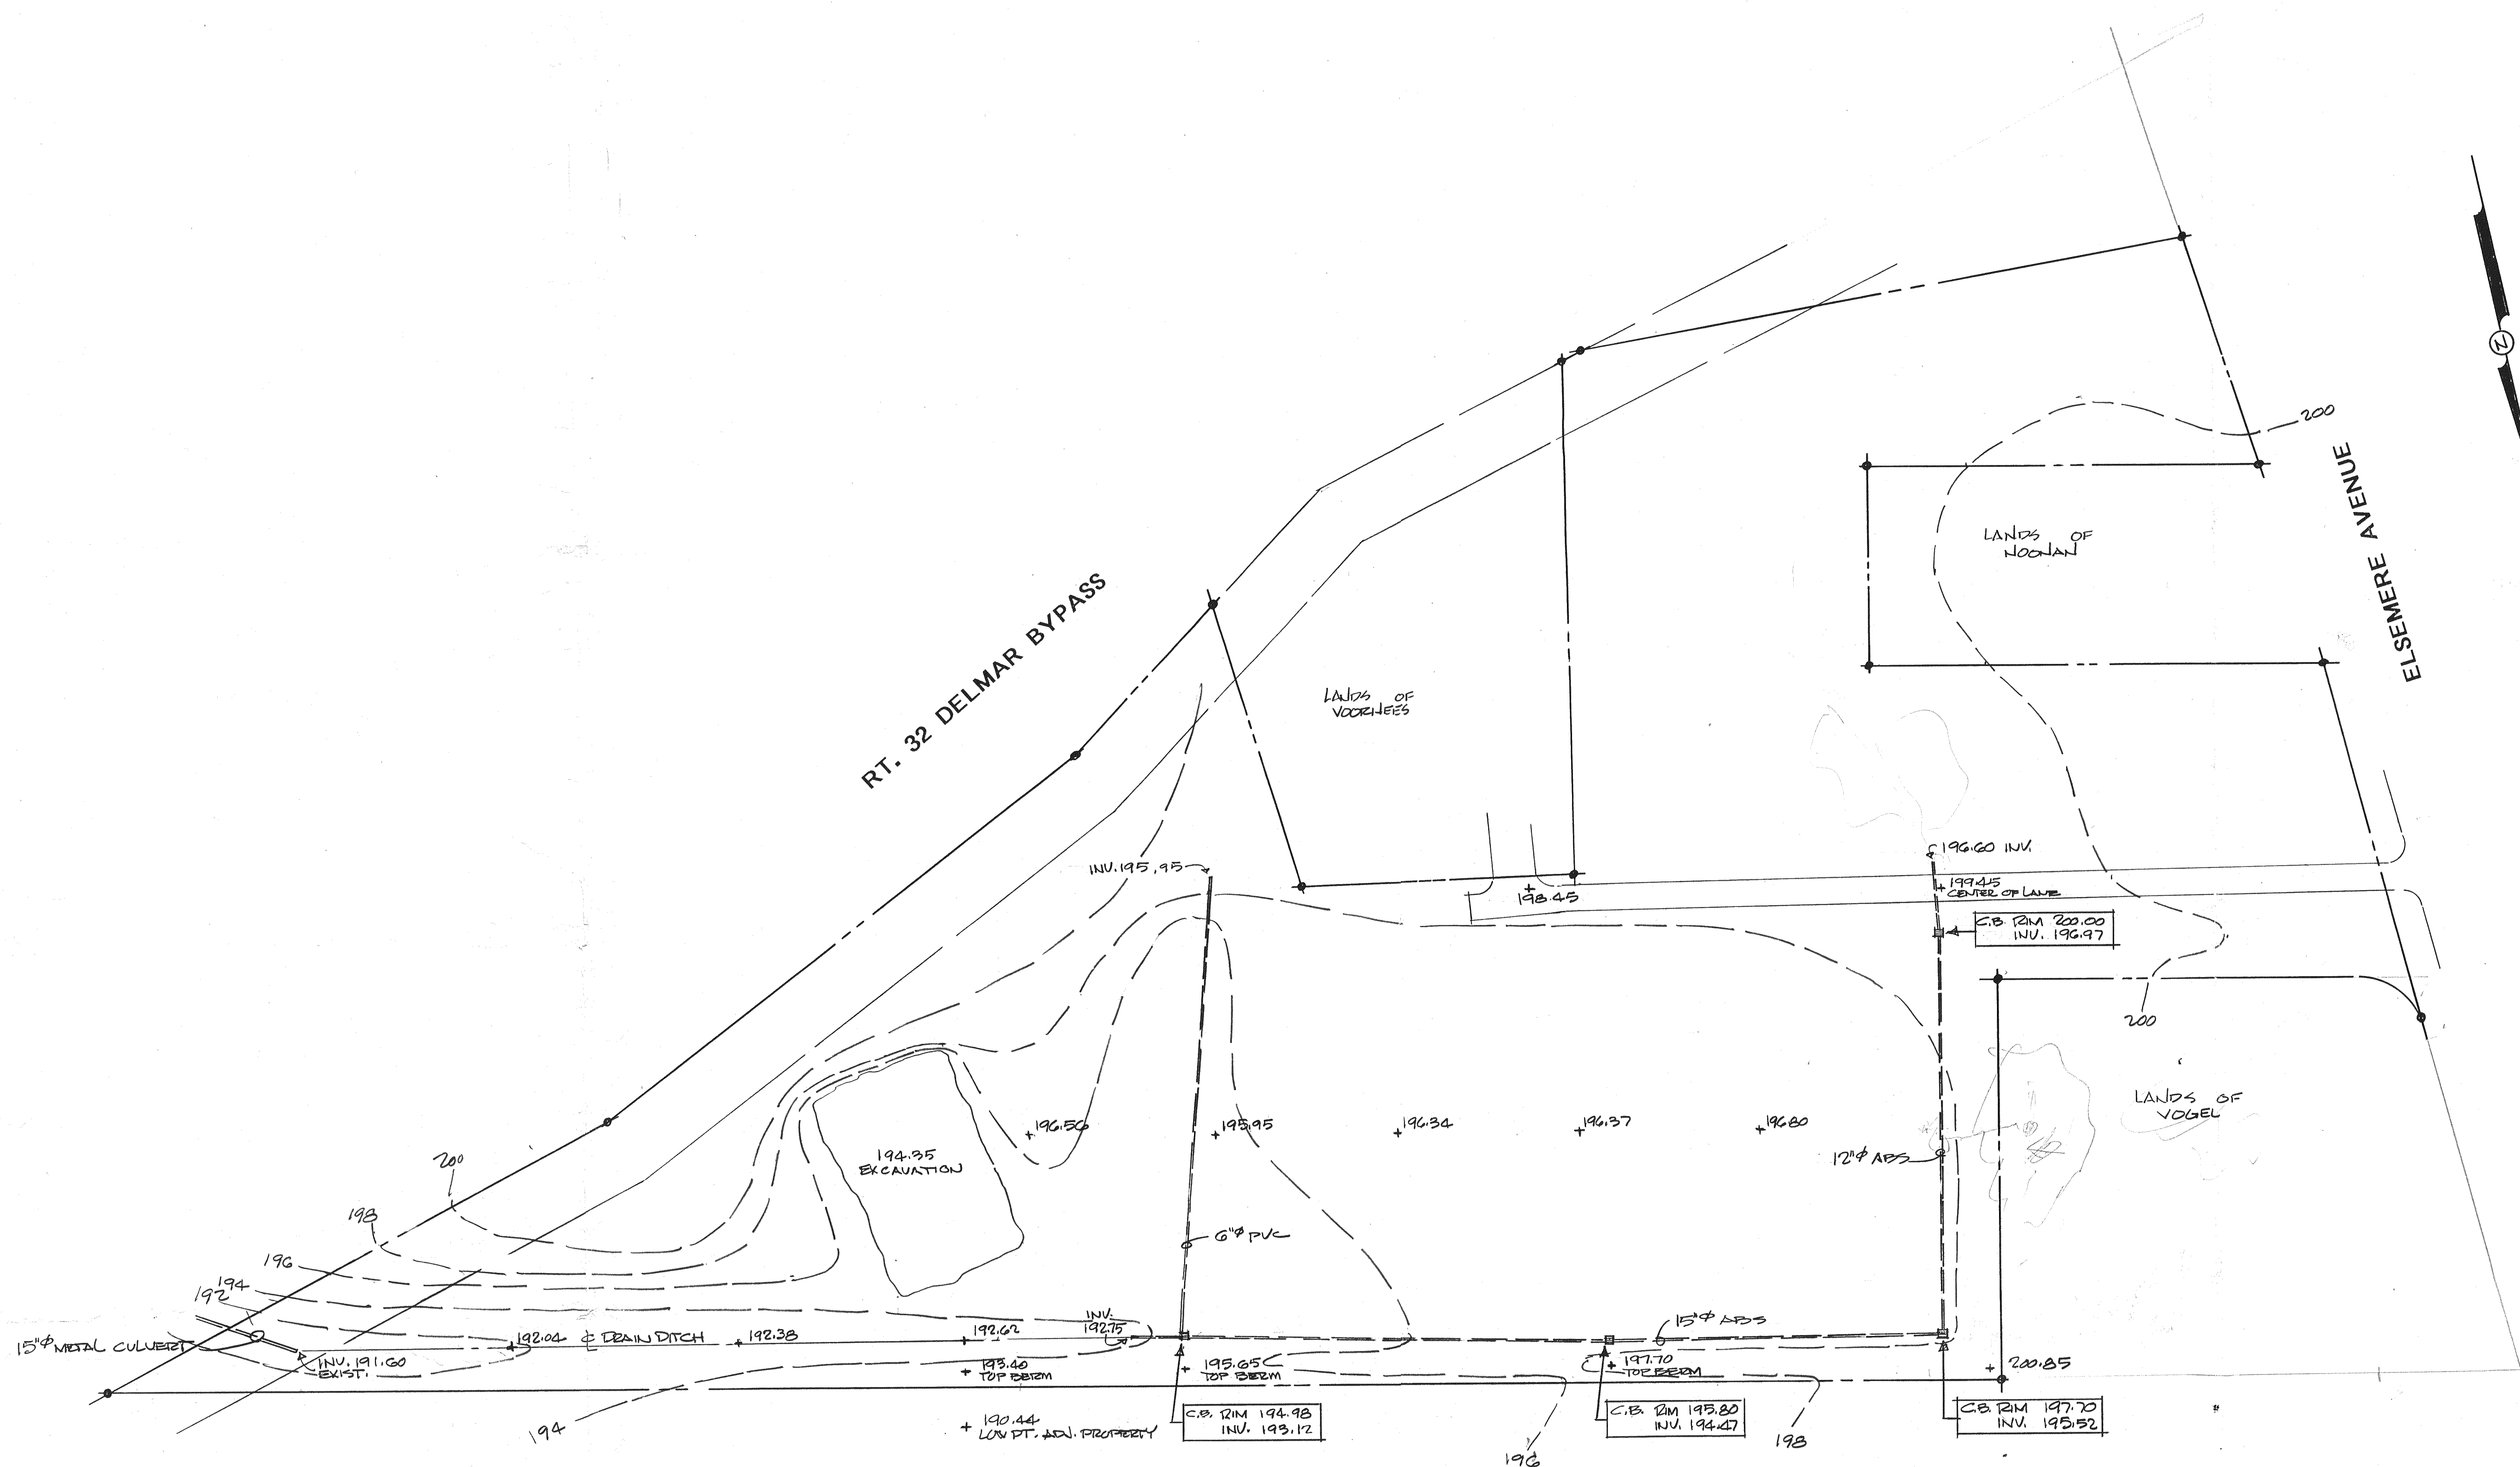

EXISTING STORM WATER DRAINAGE

1"=40'

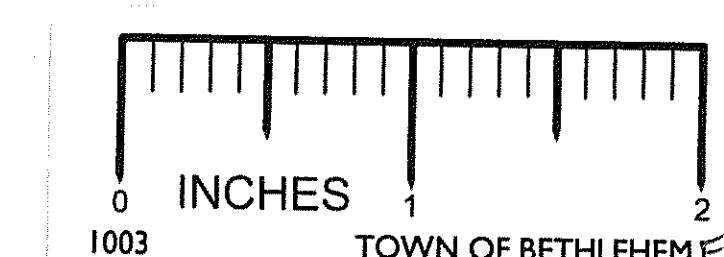

F-22

REC'D 9/21/93