

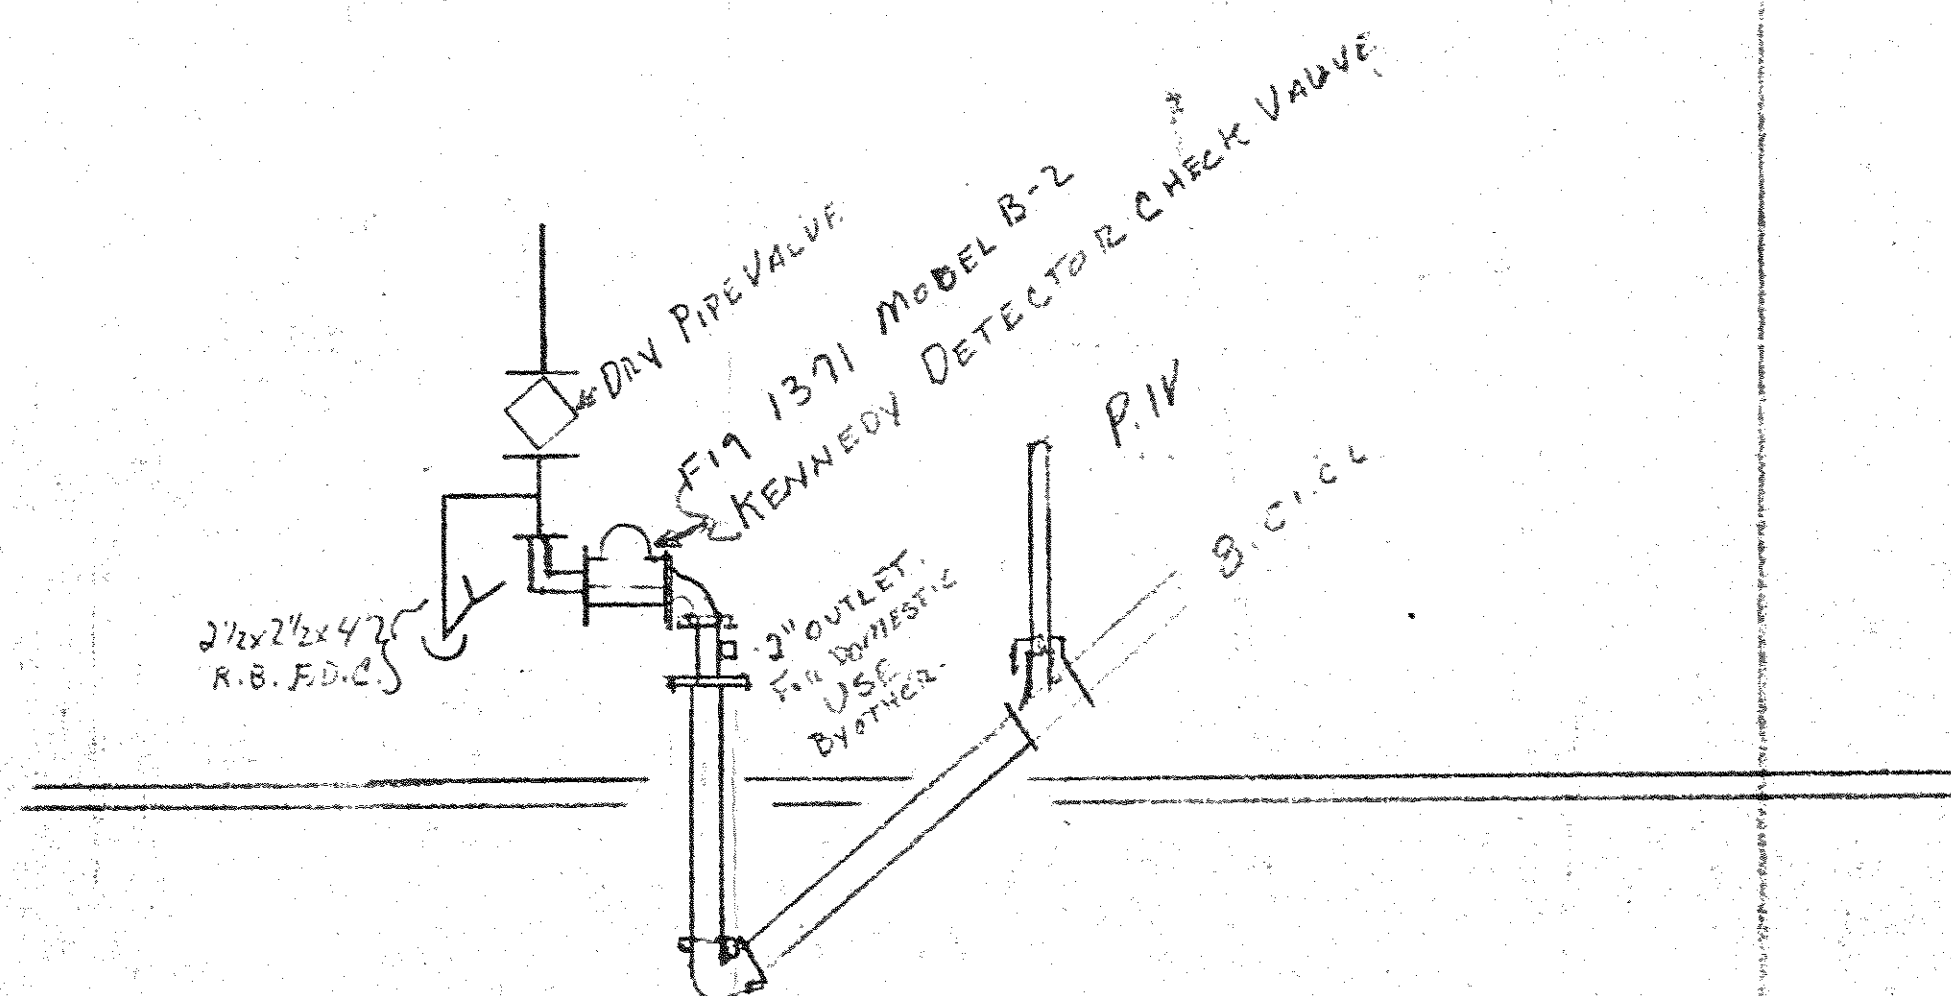
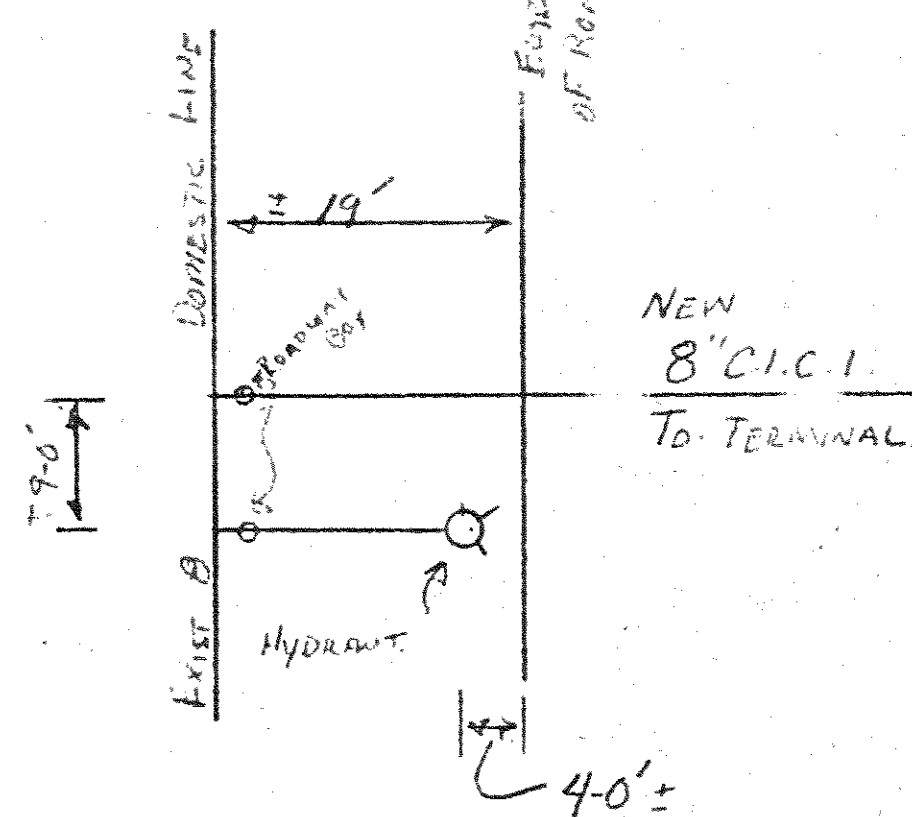


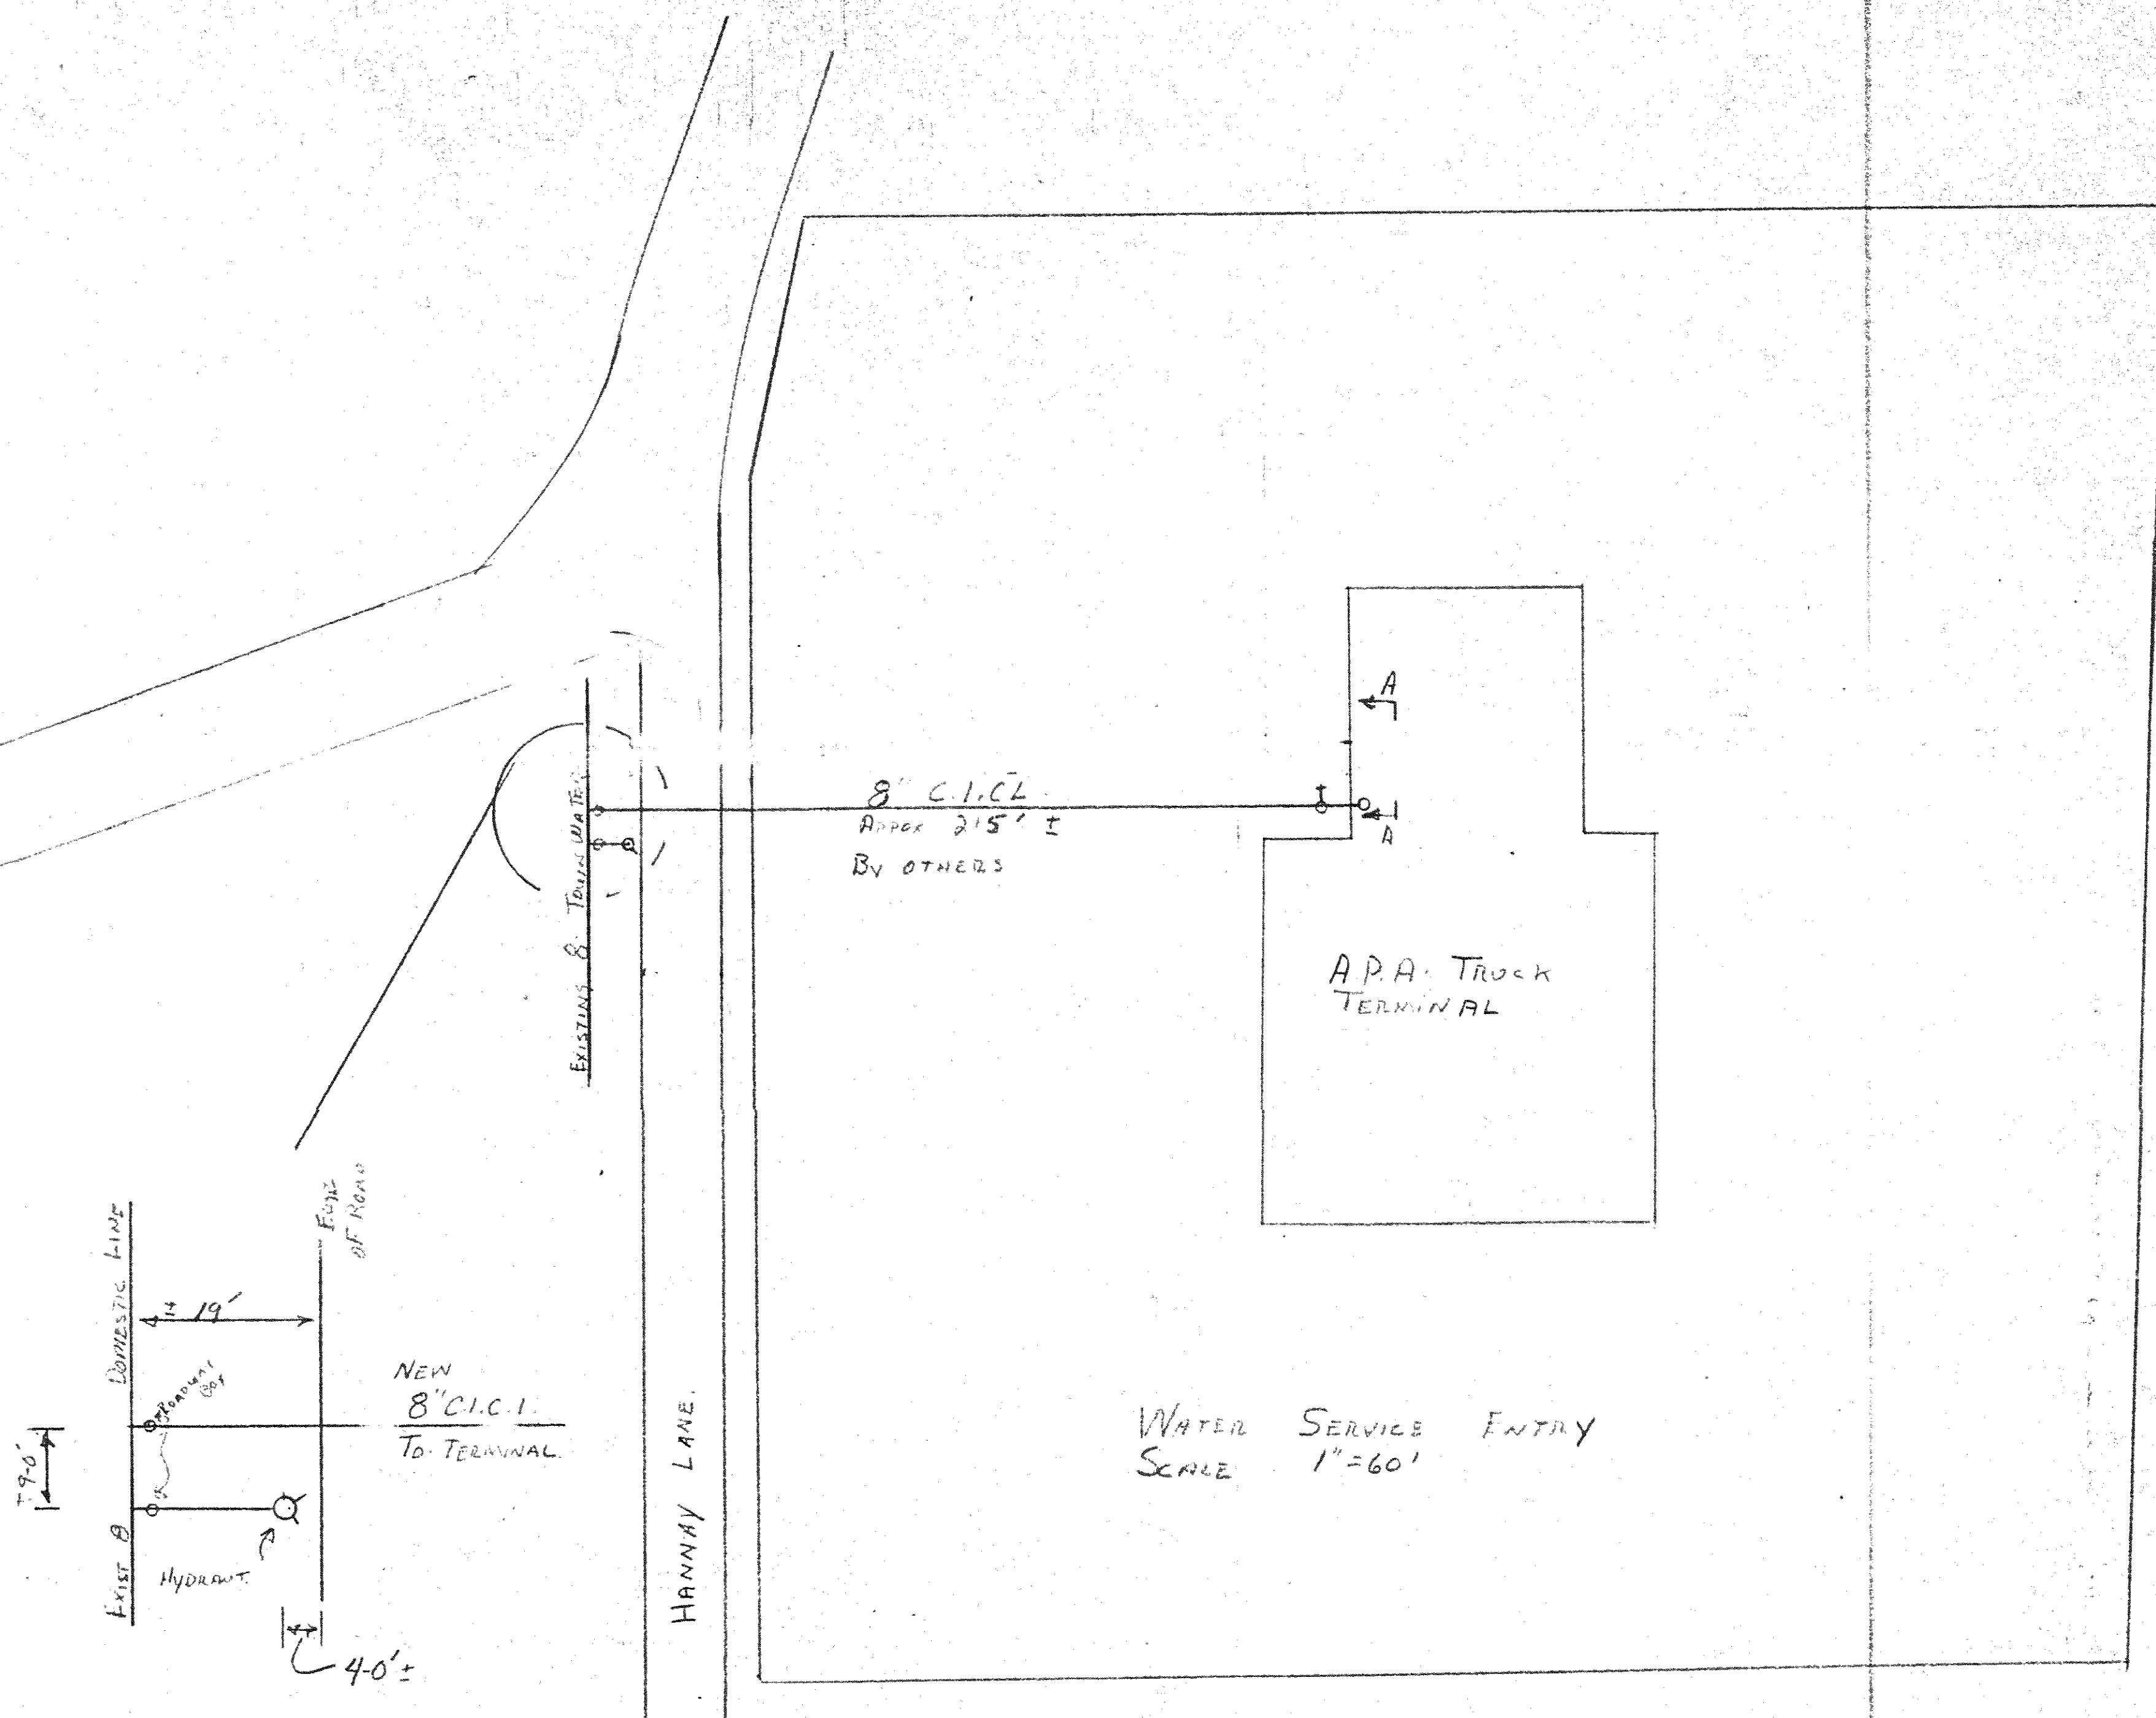

SECTION AA SCALE Approx 1/4" = 1'-0"  
WATER SUPPLY HEADER + SERVICE.

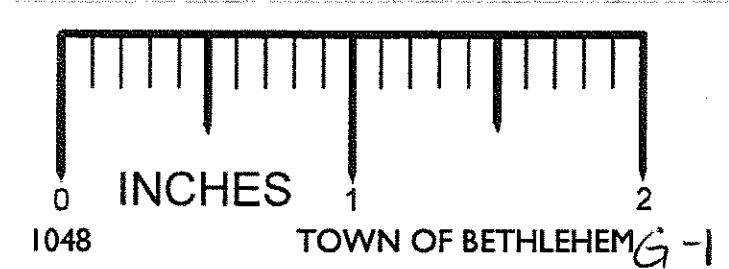

**STONE RIDGE**  
AUTOMATIC SPRINKLER  
727 BROADWAY, ALBANY, N. Y. 12207

| REVISIONS |      |    | APA TRANSPORT TERMINAL<br>HANWAY LAKE BETHLEHEM N.Y. |                       |
|-----------|------|----|------------------------------------------------------|-----------------------|
| NO.       | DATE | BY |                                                      |                       |
| 1         |      |    | FOR Ramco Corp. Inc                                  |                       |
| 2         |      |    | 2091 WANTAUGH AVE. WANTAUGH N.Y. 11793               |                       |
| 3         |      |    | DRAWN BY J.M.F.                                      | SCALE AS SHOWN        |
| 4         |      |    | CHK'D                                                | DATE 10/7/76          |
| 5         |      |    | TRACED                                               | APP'D F.M.C.T.O. BETH |
|           |      |    |                                                      | DRAWING NO. SP10FZ    |

G-1  
B