


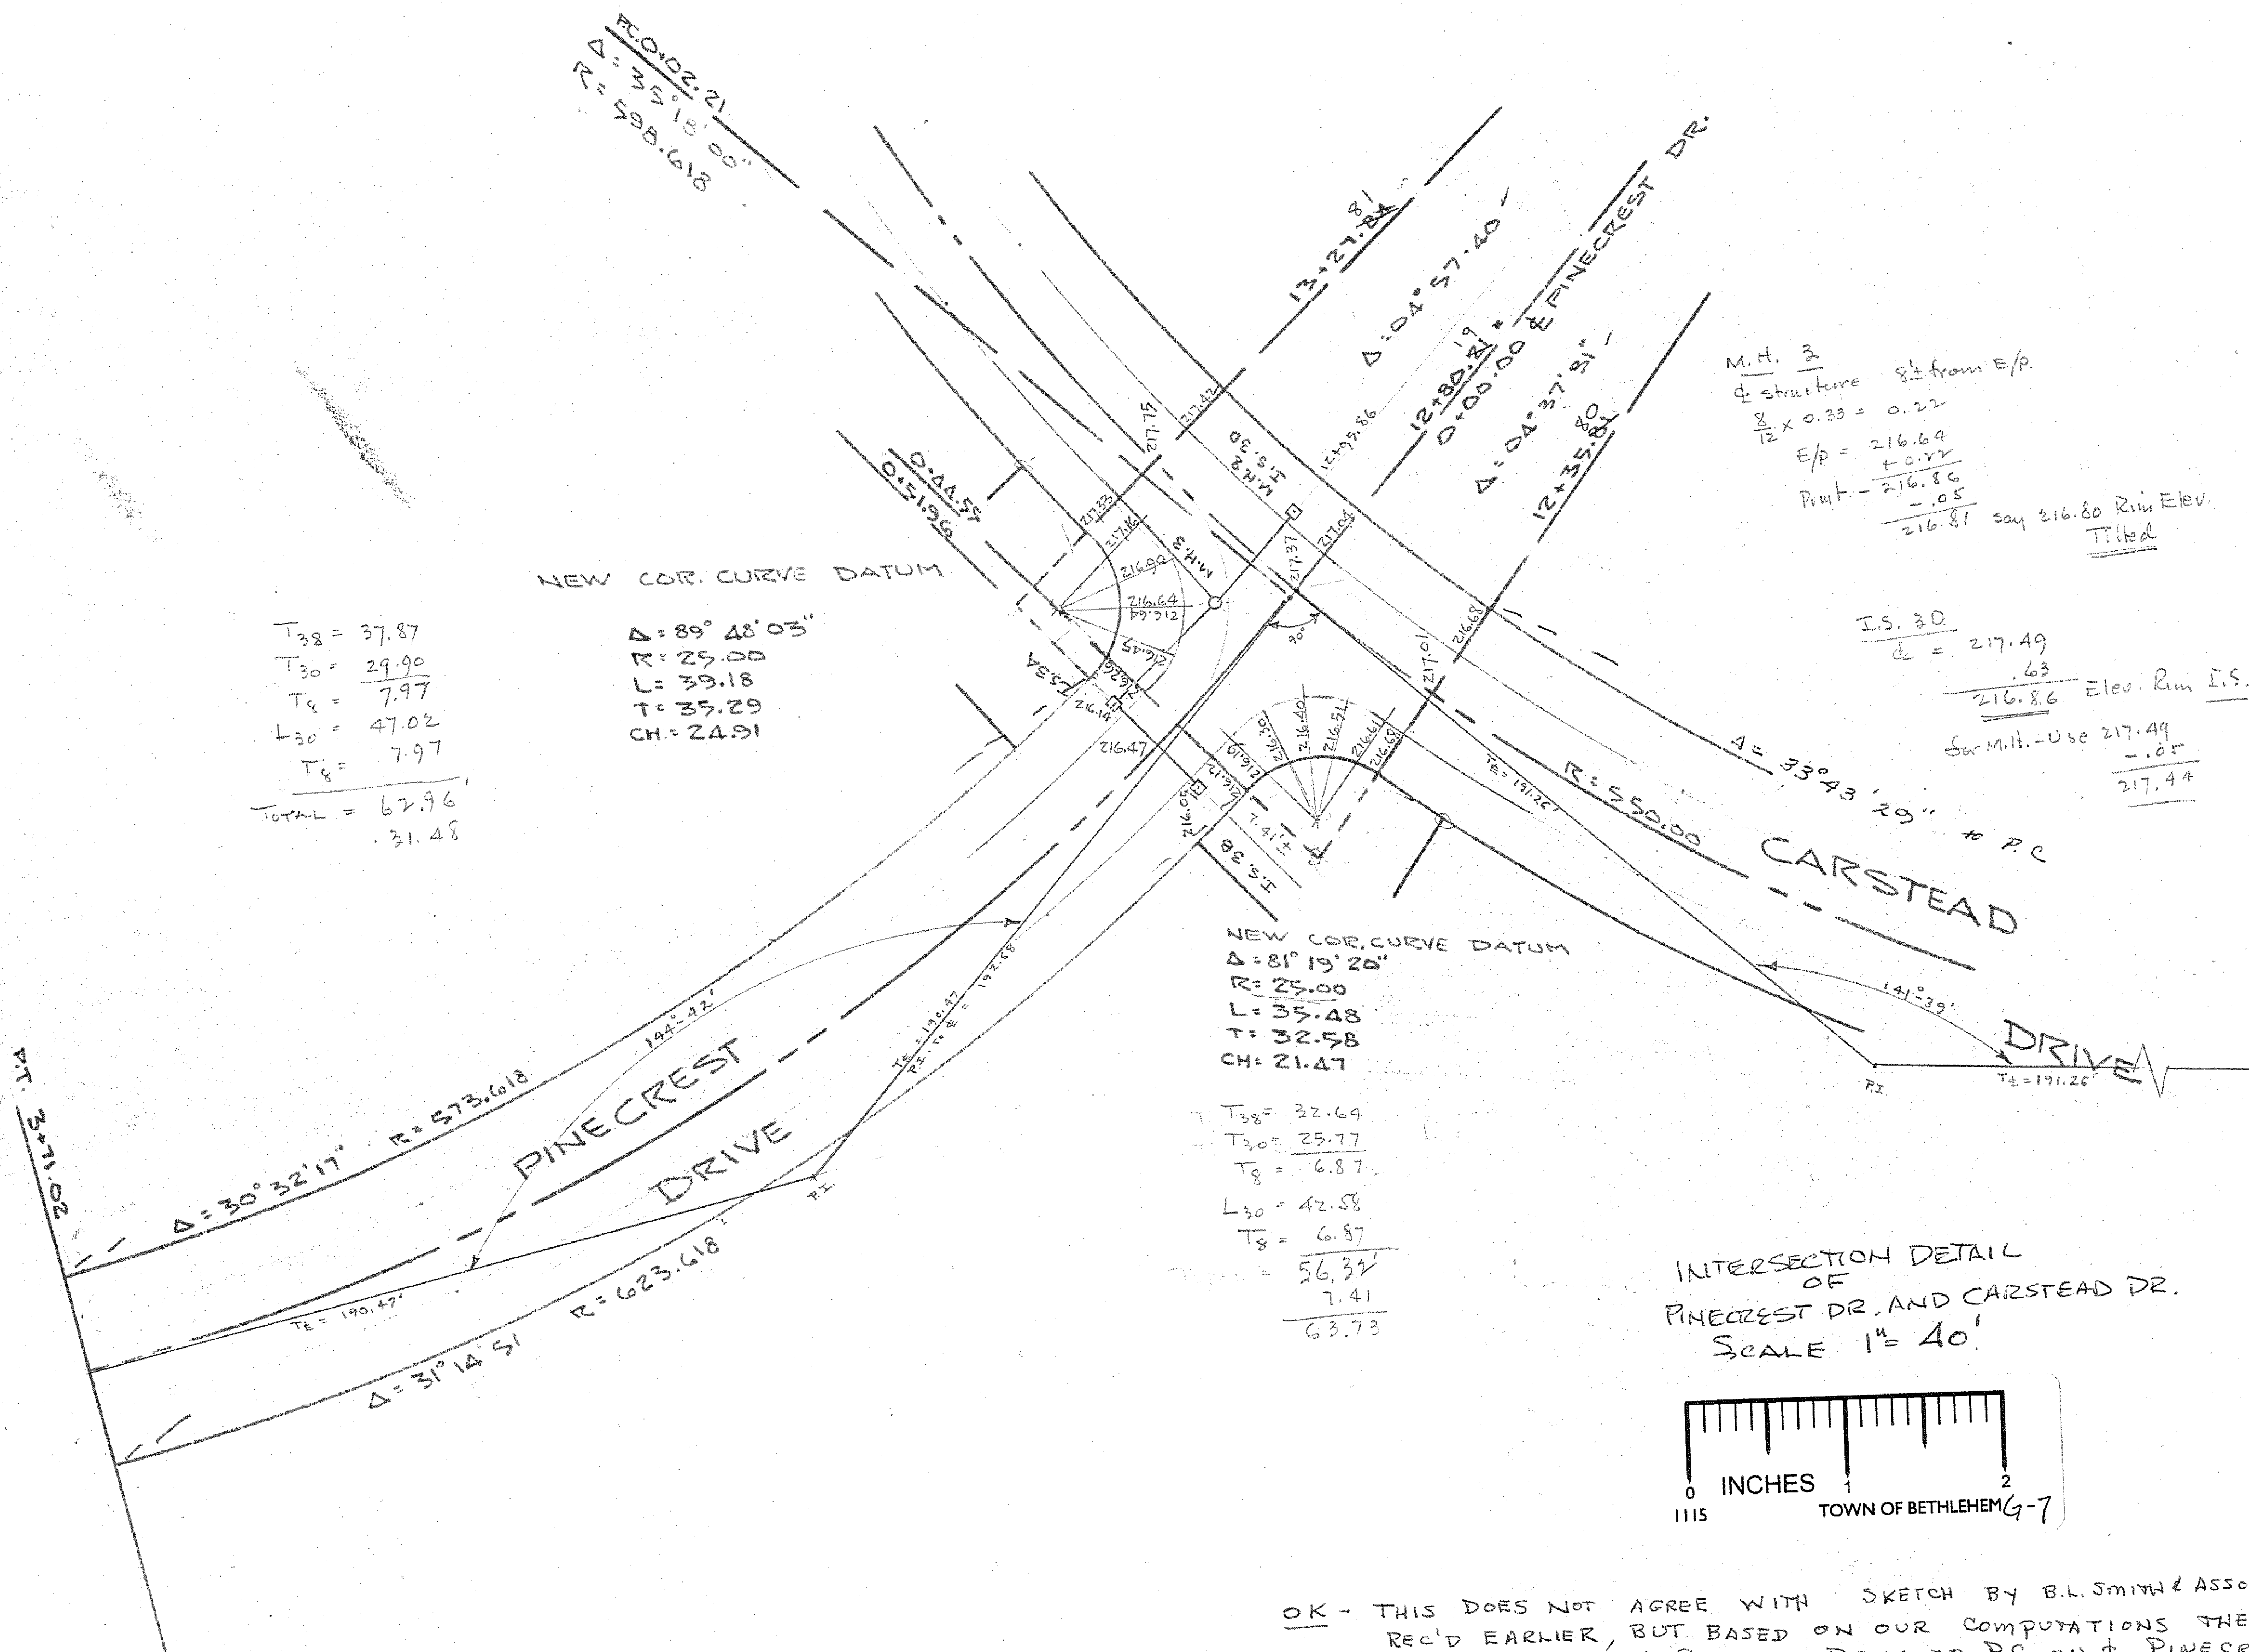

OK - THIS DOES NOT AGREE WITH SKETCH BY B.H. SMITH & ASSOCIATES
 REC'D EARLIER, BUT BASED ON OUR COMPUTATIONS THE TANGENT
 DISTANCE FROM R CARSTEAD DRIVE TO P.C. ON PINECREST IS
 2.208'. THIS AGREES WITH BOUTELLE'S WORK AS SHOWN ON
 THIS SHEET. THUS IGNORE THE 2.46' DISTANCE SHOWN ON
 B.H. SMITH SKETCH & USE THIS INFORMATION.